

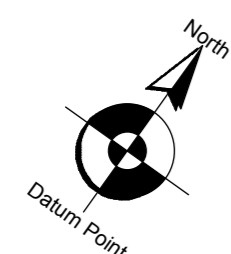



Second Floor Plan

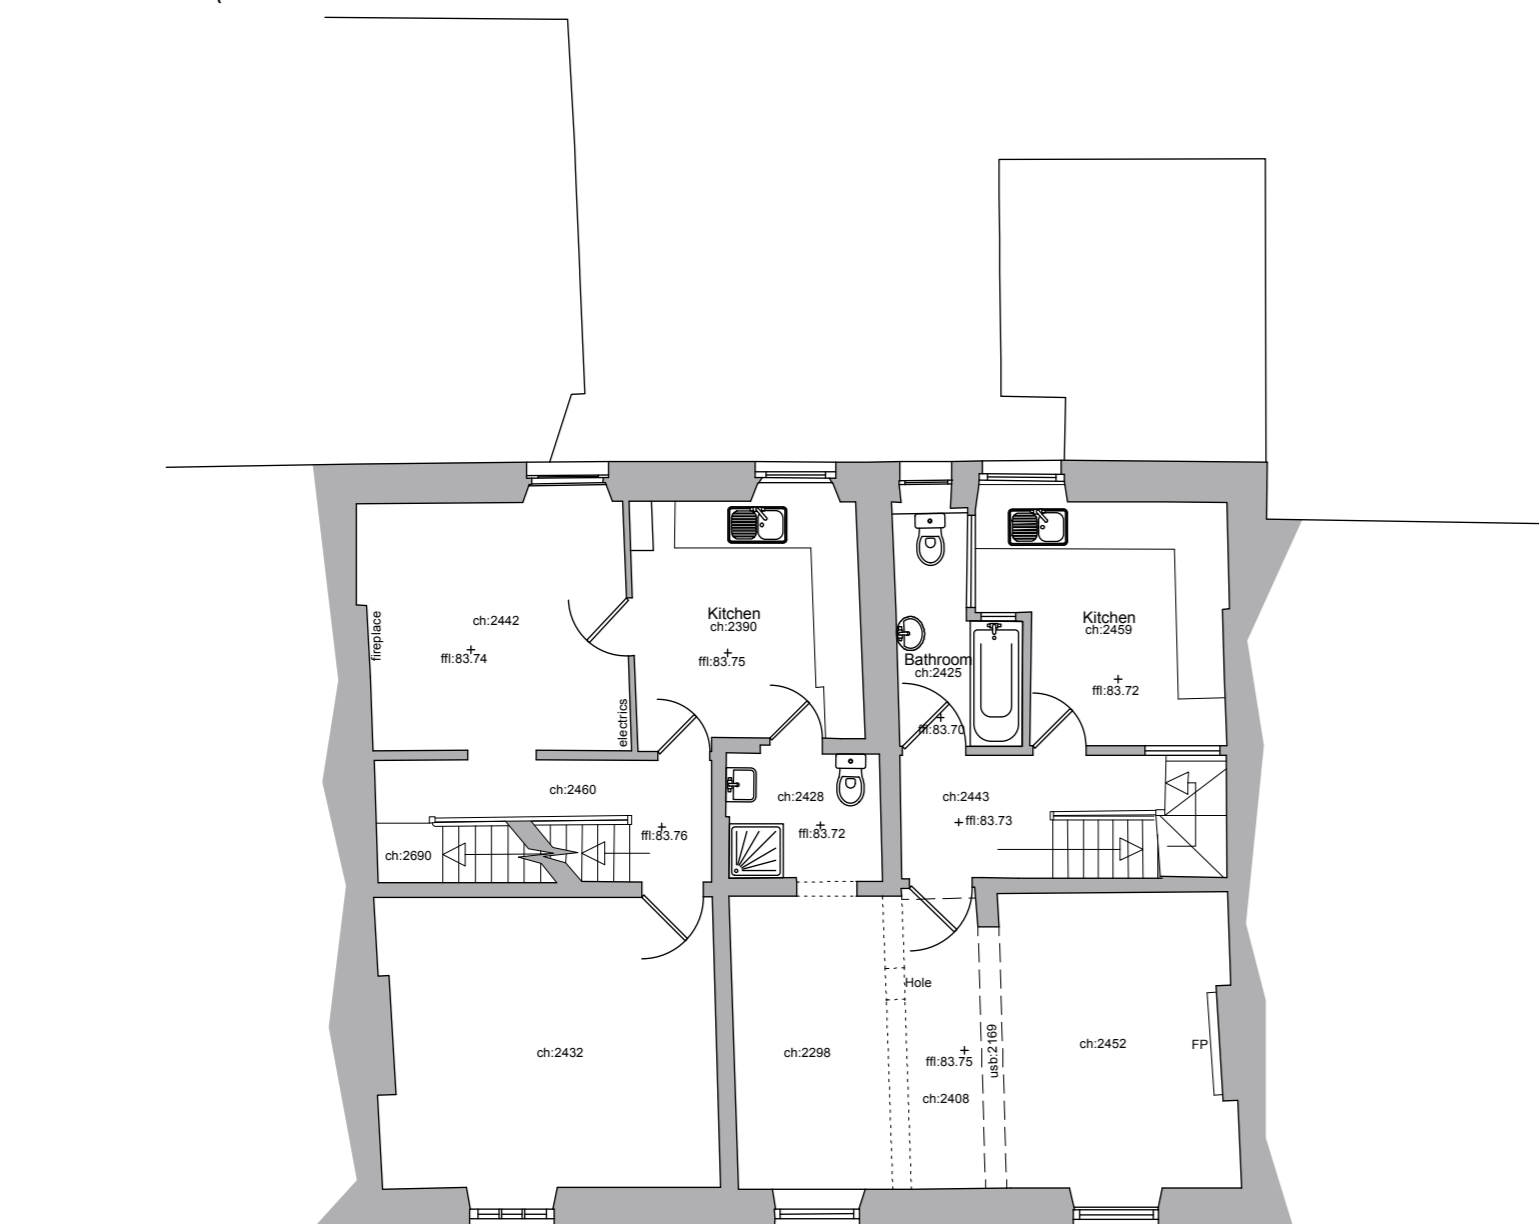


First Floor Plan

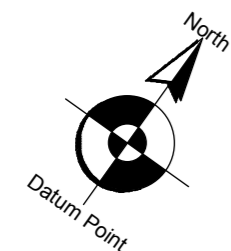


Ground Floor Plan

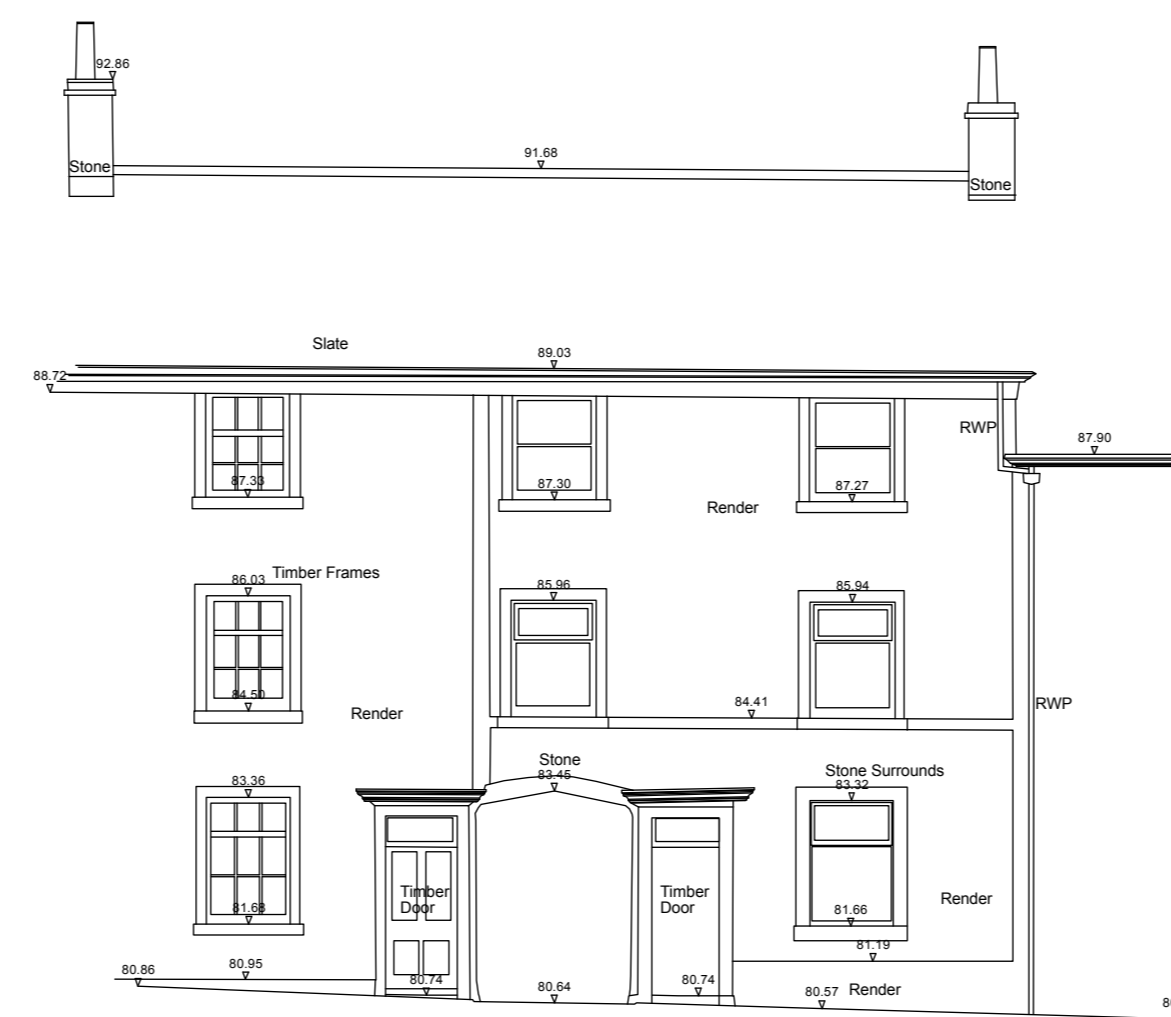


77.00m above OS Datum
South East Elevation

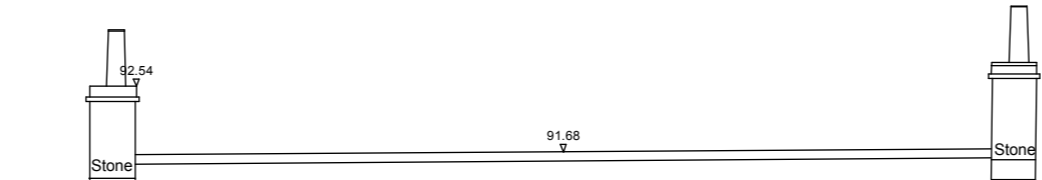

77.00m above OS Datum
South West Elevation

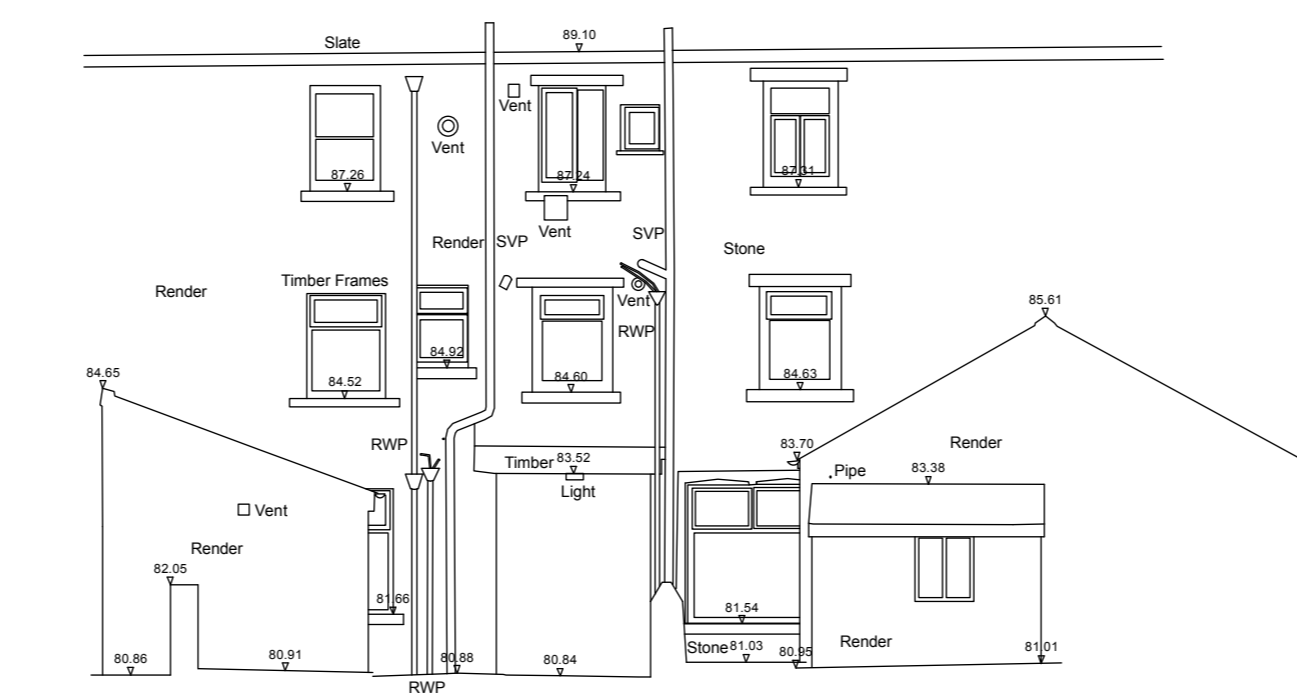

77.00m above OS Datum
North West Elevation

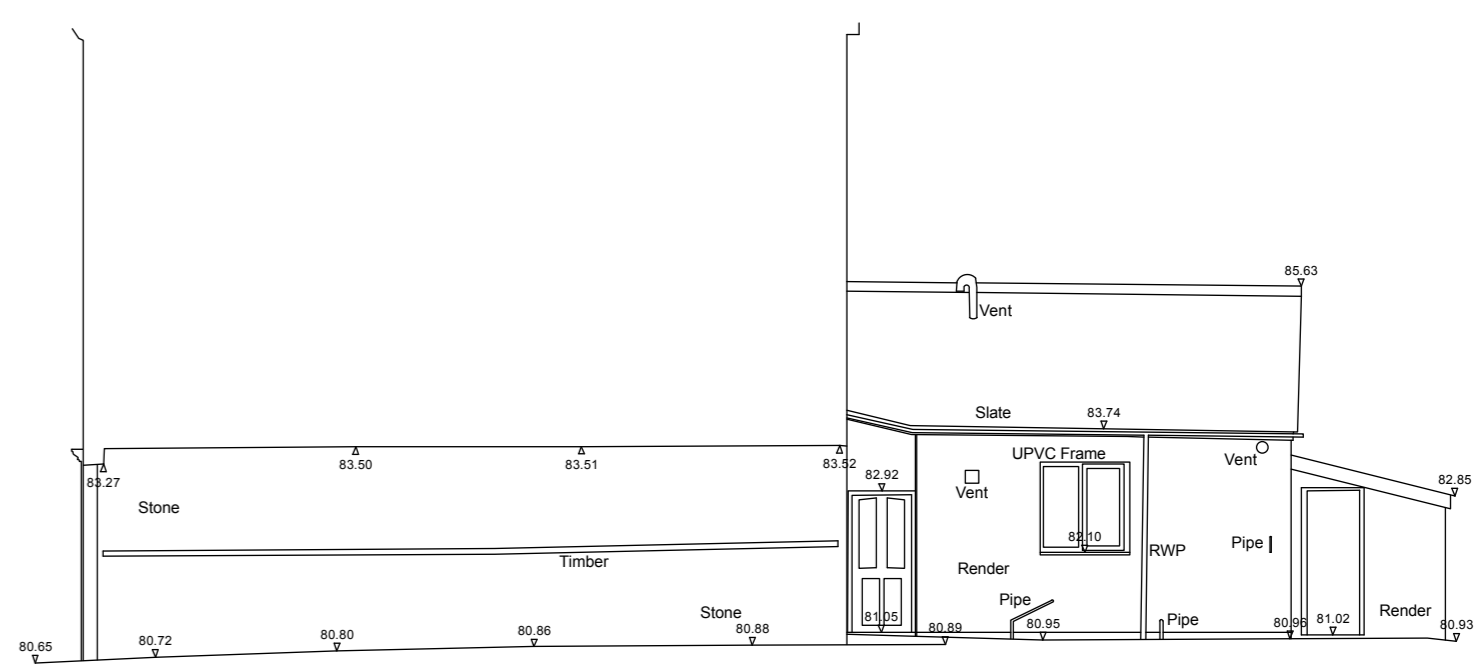

77.00m above OS Datum
North East Elevation

Rev.	Date	Description
-	-	-

15-17 York Street Clitheroe

Existing Layout Plans and Elevations

Dwg. No.: 2314.E.02 Rev.: -

Date: Aug '16 Scale: 1:100@A1

IWA Architects

Waterloo Mill, Waterloo Road, Clitheroe, Lancashire, BB7 1LR.
t: +44 (0) 1200 423487
f: +44 (0) 1200 458278
e: admin@iwaarchitects.co.uk
w: www.iwaarchitects.co.uk