





North West Elevation

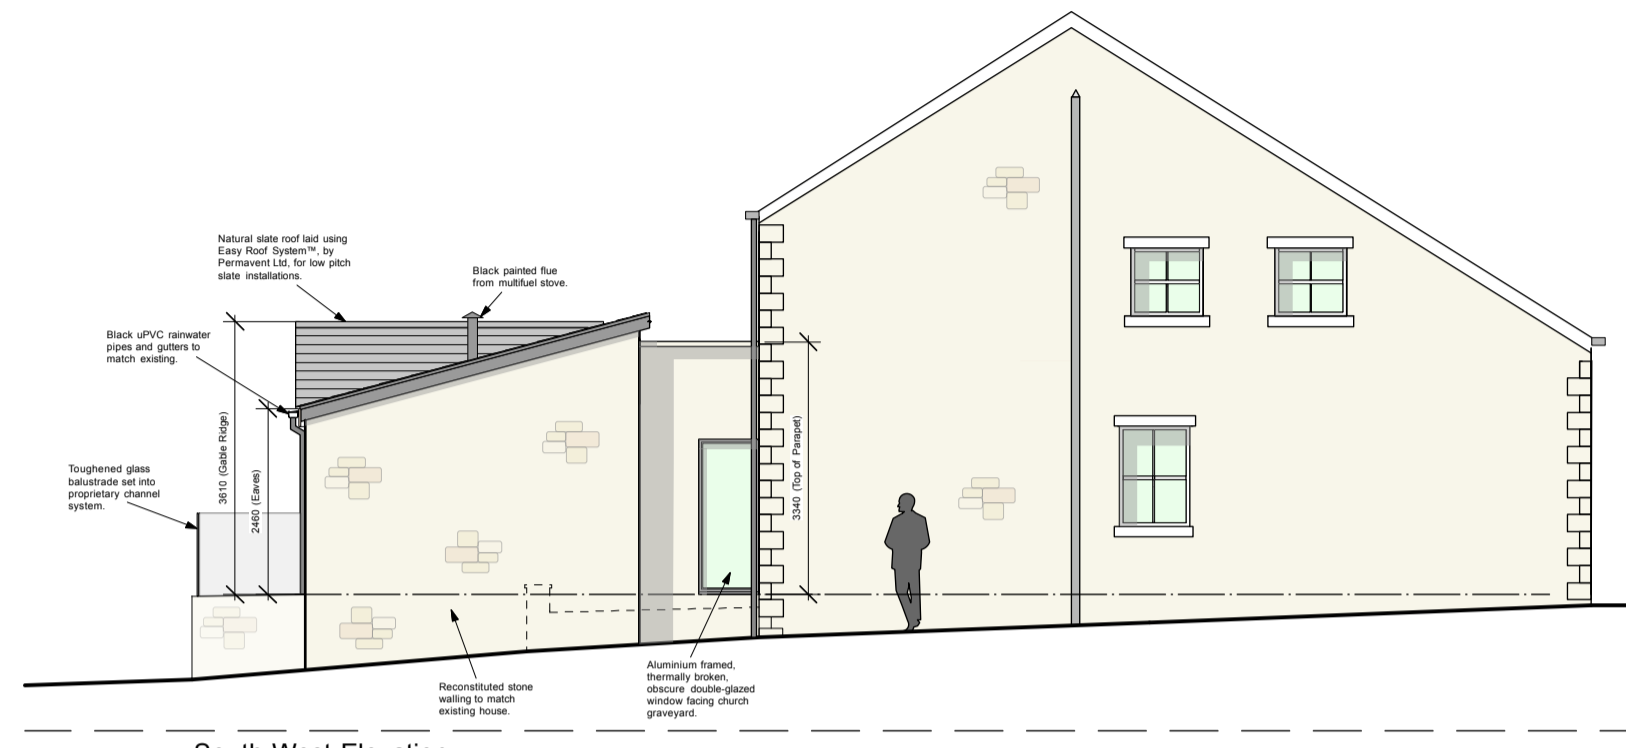

South West Elevation



North East Elevation

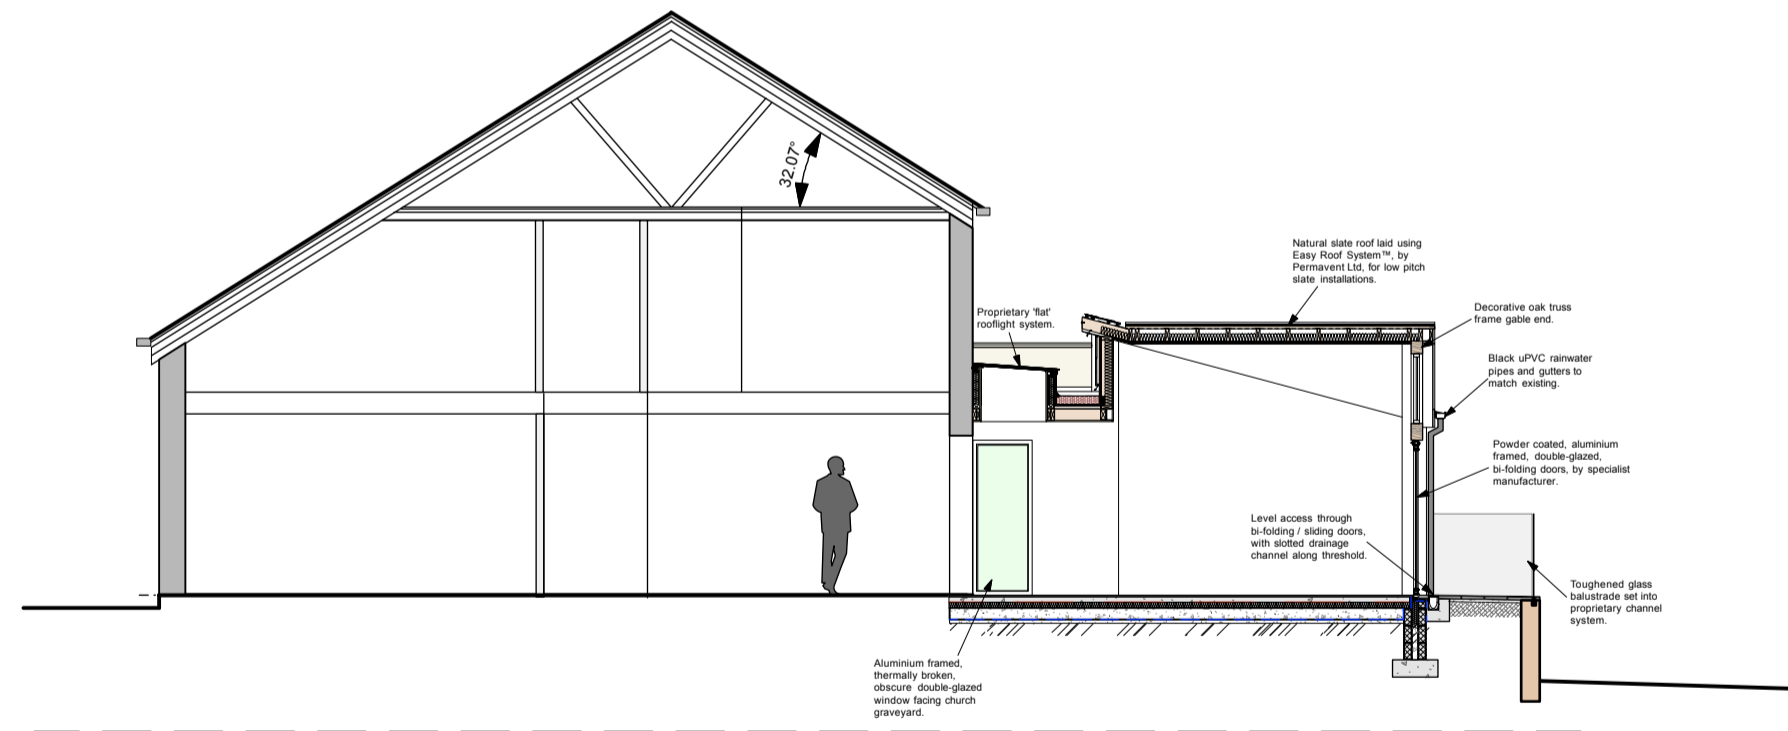

Section A-A

Rev	Date	Description

## Extension to Mill Hey Croft Sawley Road, Chatburn

### Proposed Elevations and Section

Drwg. No.: 2127.P.03	Rev.: -
----------------------	---------

Date: Oct '16	Scale: 1:100@A2
---------------	-----------------

## IWA Architects

Waterloo Mill, Waterloo Road, Clitheroe, Lancashire, BB7 1LR.

t: +44 (0) 1200 423487  
f: +44 (0) 1200 458278  
e: admin@iwaarchitects.co.uk  
w: www.iwaarchitects.co.uk