



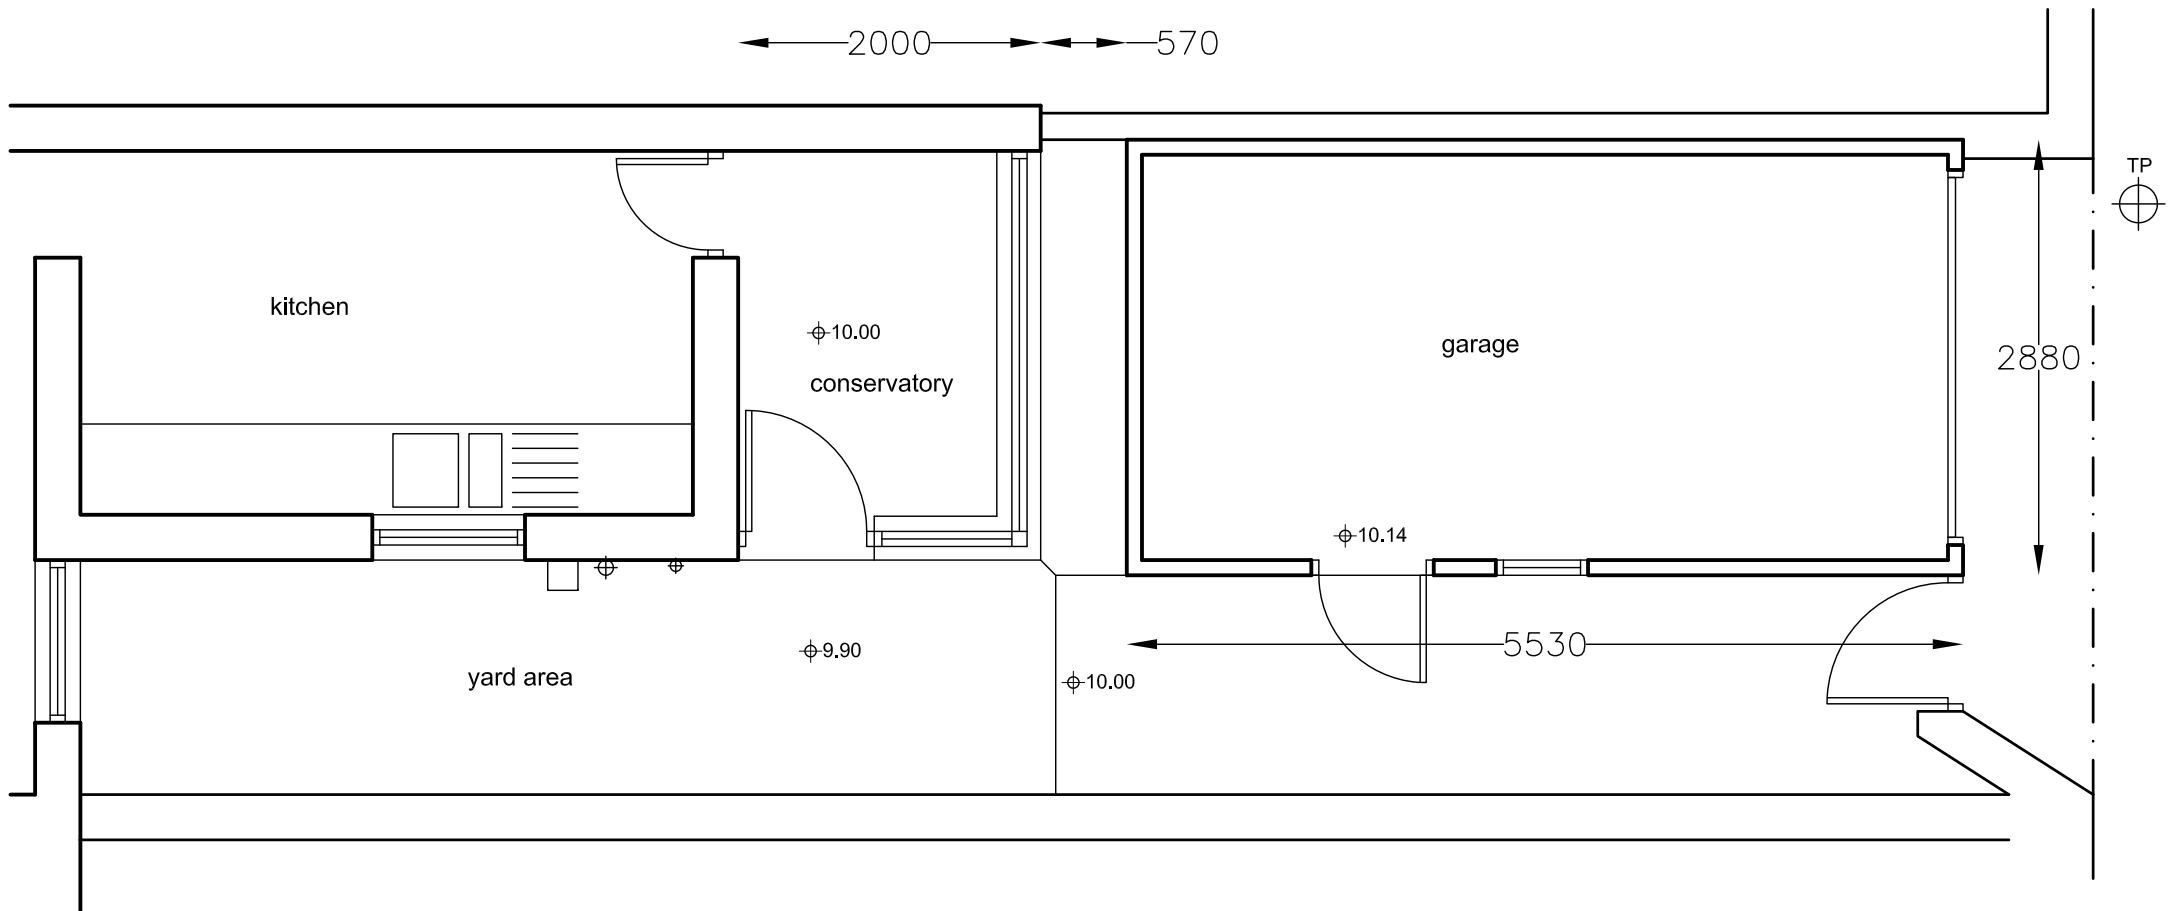

metres

 

PD Construction Consultants
 11 Manor Road, Clitheroe, Lancs
 BB7 2LH
 tel: 07976 771297
 email: pdcc@hotmail.co.uk

Client: Mr & Mrs Latham		
Project: Proposed Extension 21 Pimlico Road Clitheroe		
Dwg title: Existing Ground Floor Plan		
Scale: A4: 1:50	Date: 20.10.16	Drawn by: PD
Drawing no. 1075 - 01		Rev. -