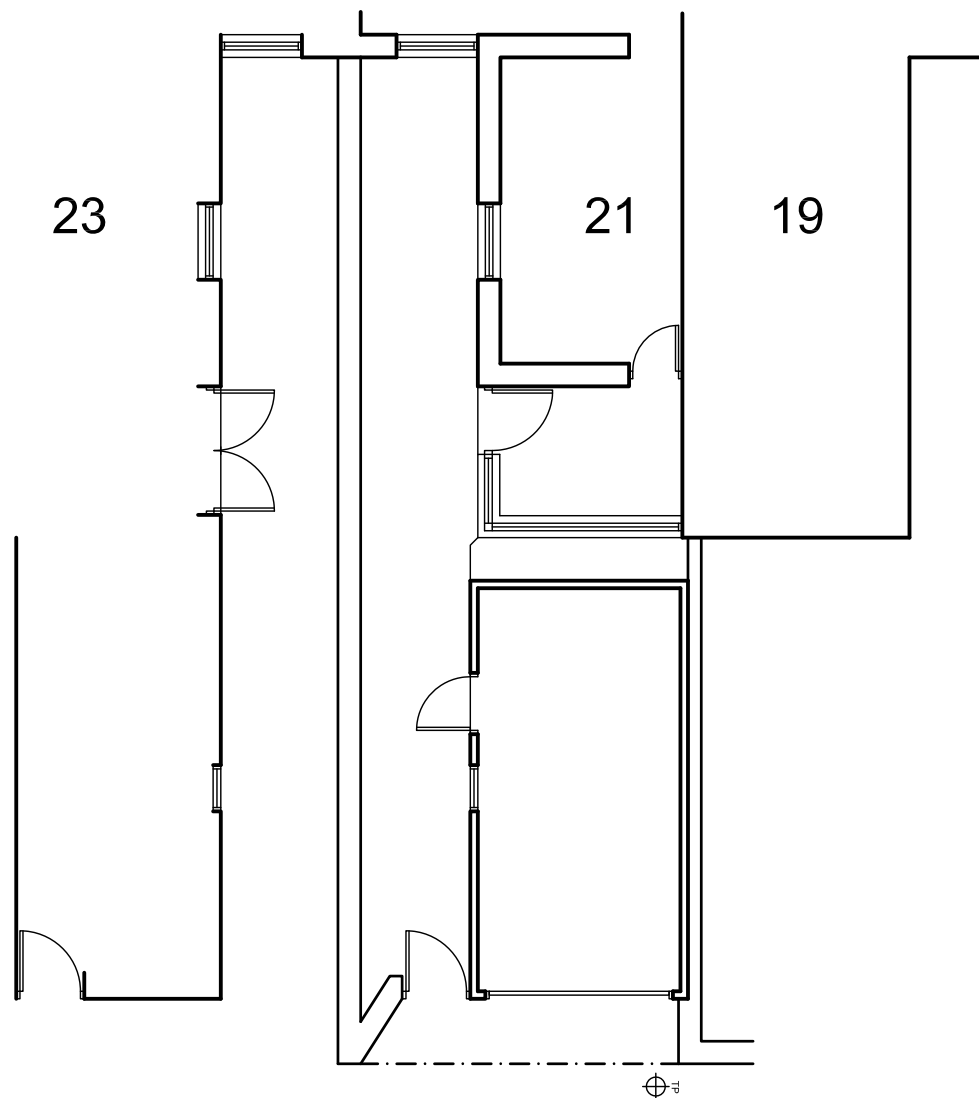


PD Construction Consultants
 11 Manor Road, Clitheroe, Lancs
 BB7 2LH
 tel: 07976 771297
 email: pdcc@hotmail.co.uk

Client: Mr & Mrs Latham		
Project: Proposed Extension 21 Pimlico Road Clitheroe		
Dwg title: Existing Ground Floor Plan Numbers 19 - 23		
Scale: 1:100	Date: 28.10.16	Drawn by: PD
Drawing no. 1075 - 08	Rev. -	