


SITE PLAN 1:200

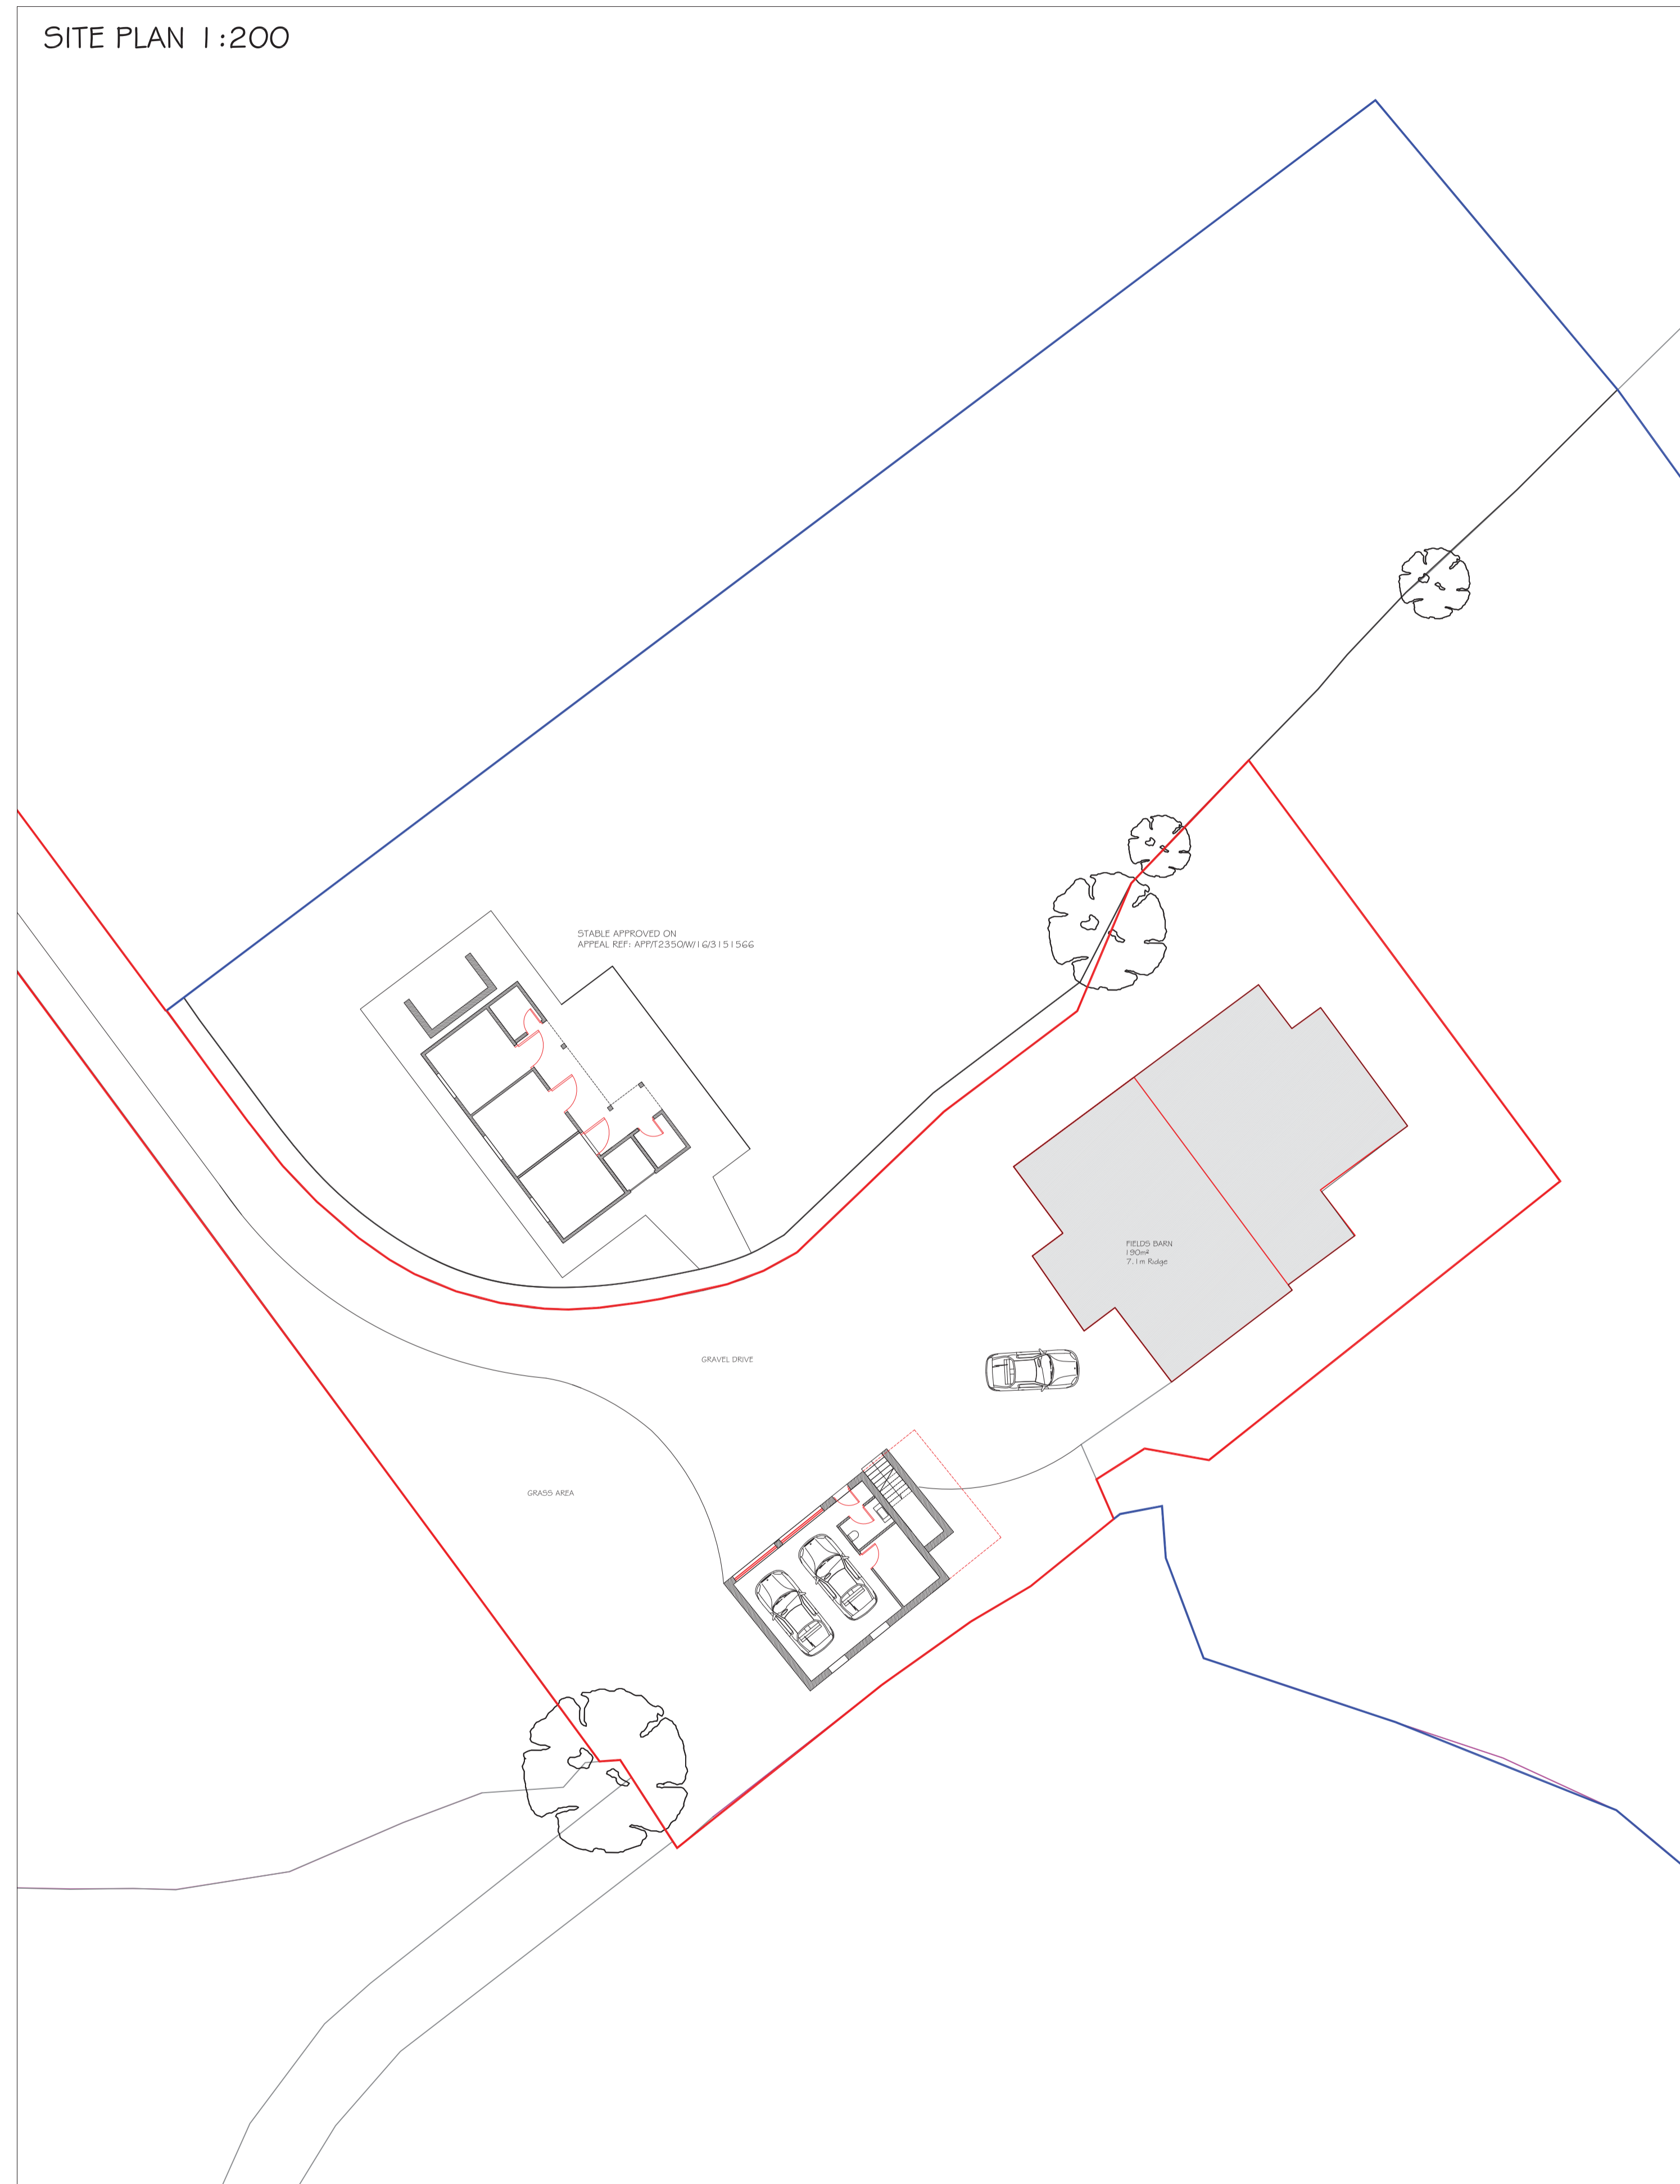

Notes:



Rev	Date	Revision

project:  
**PROPOSED GARAGE AND STORE  
 BUILDING  
 FIELD BARN,  
 LANGHO,  
 BB6 8AW**

client:  
**CRAIG ROBINSON**

drawing title:  
**SITE PLAN, SITE  
 LOCATION PLAN.**

scale:  
**1:200 & 1:1250 @ A1**

drawn: <b>DW</b>	checked: <b>PH</b>
---------------------	-----------------------

date:  
**10/01/17**

project no. <b>PHD/FB</b>	drwg. no. <b>100</b>	rev. <b>A</b>
------------------------------	-------------------------	------------------