

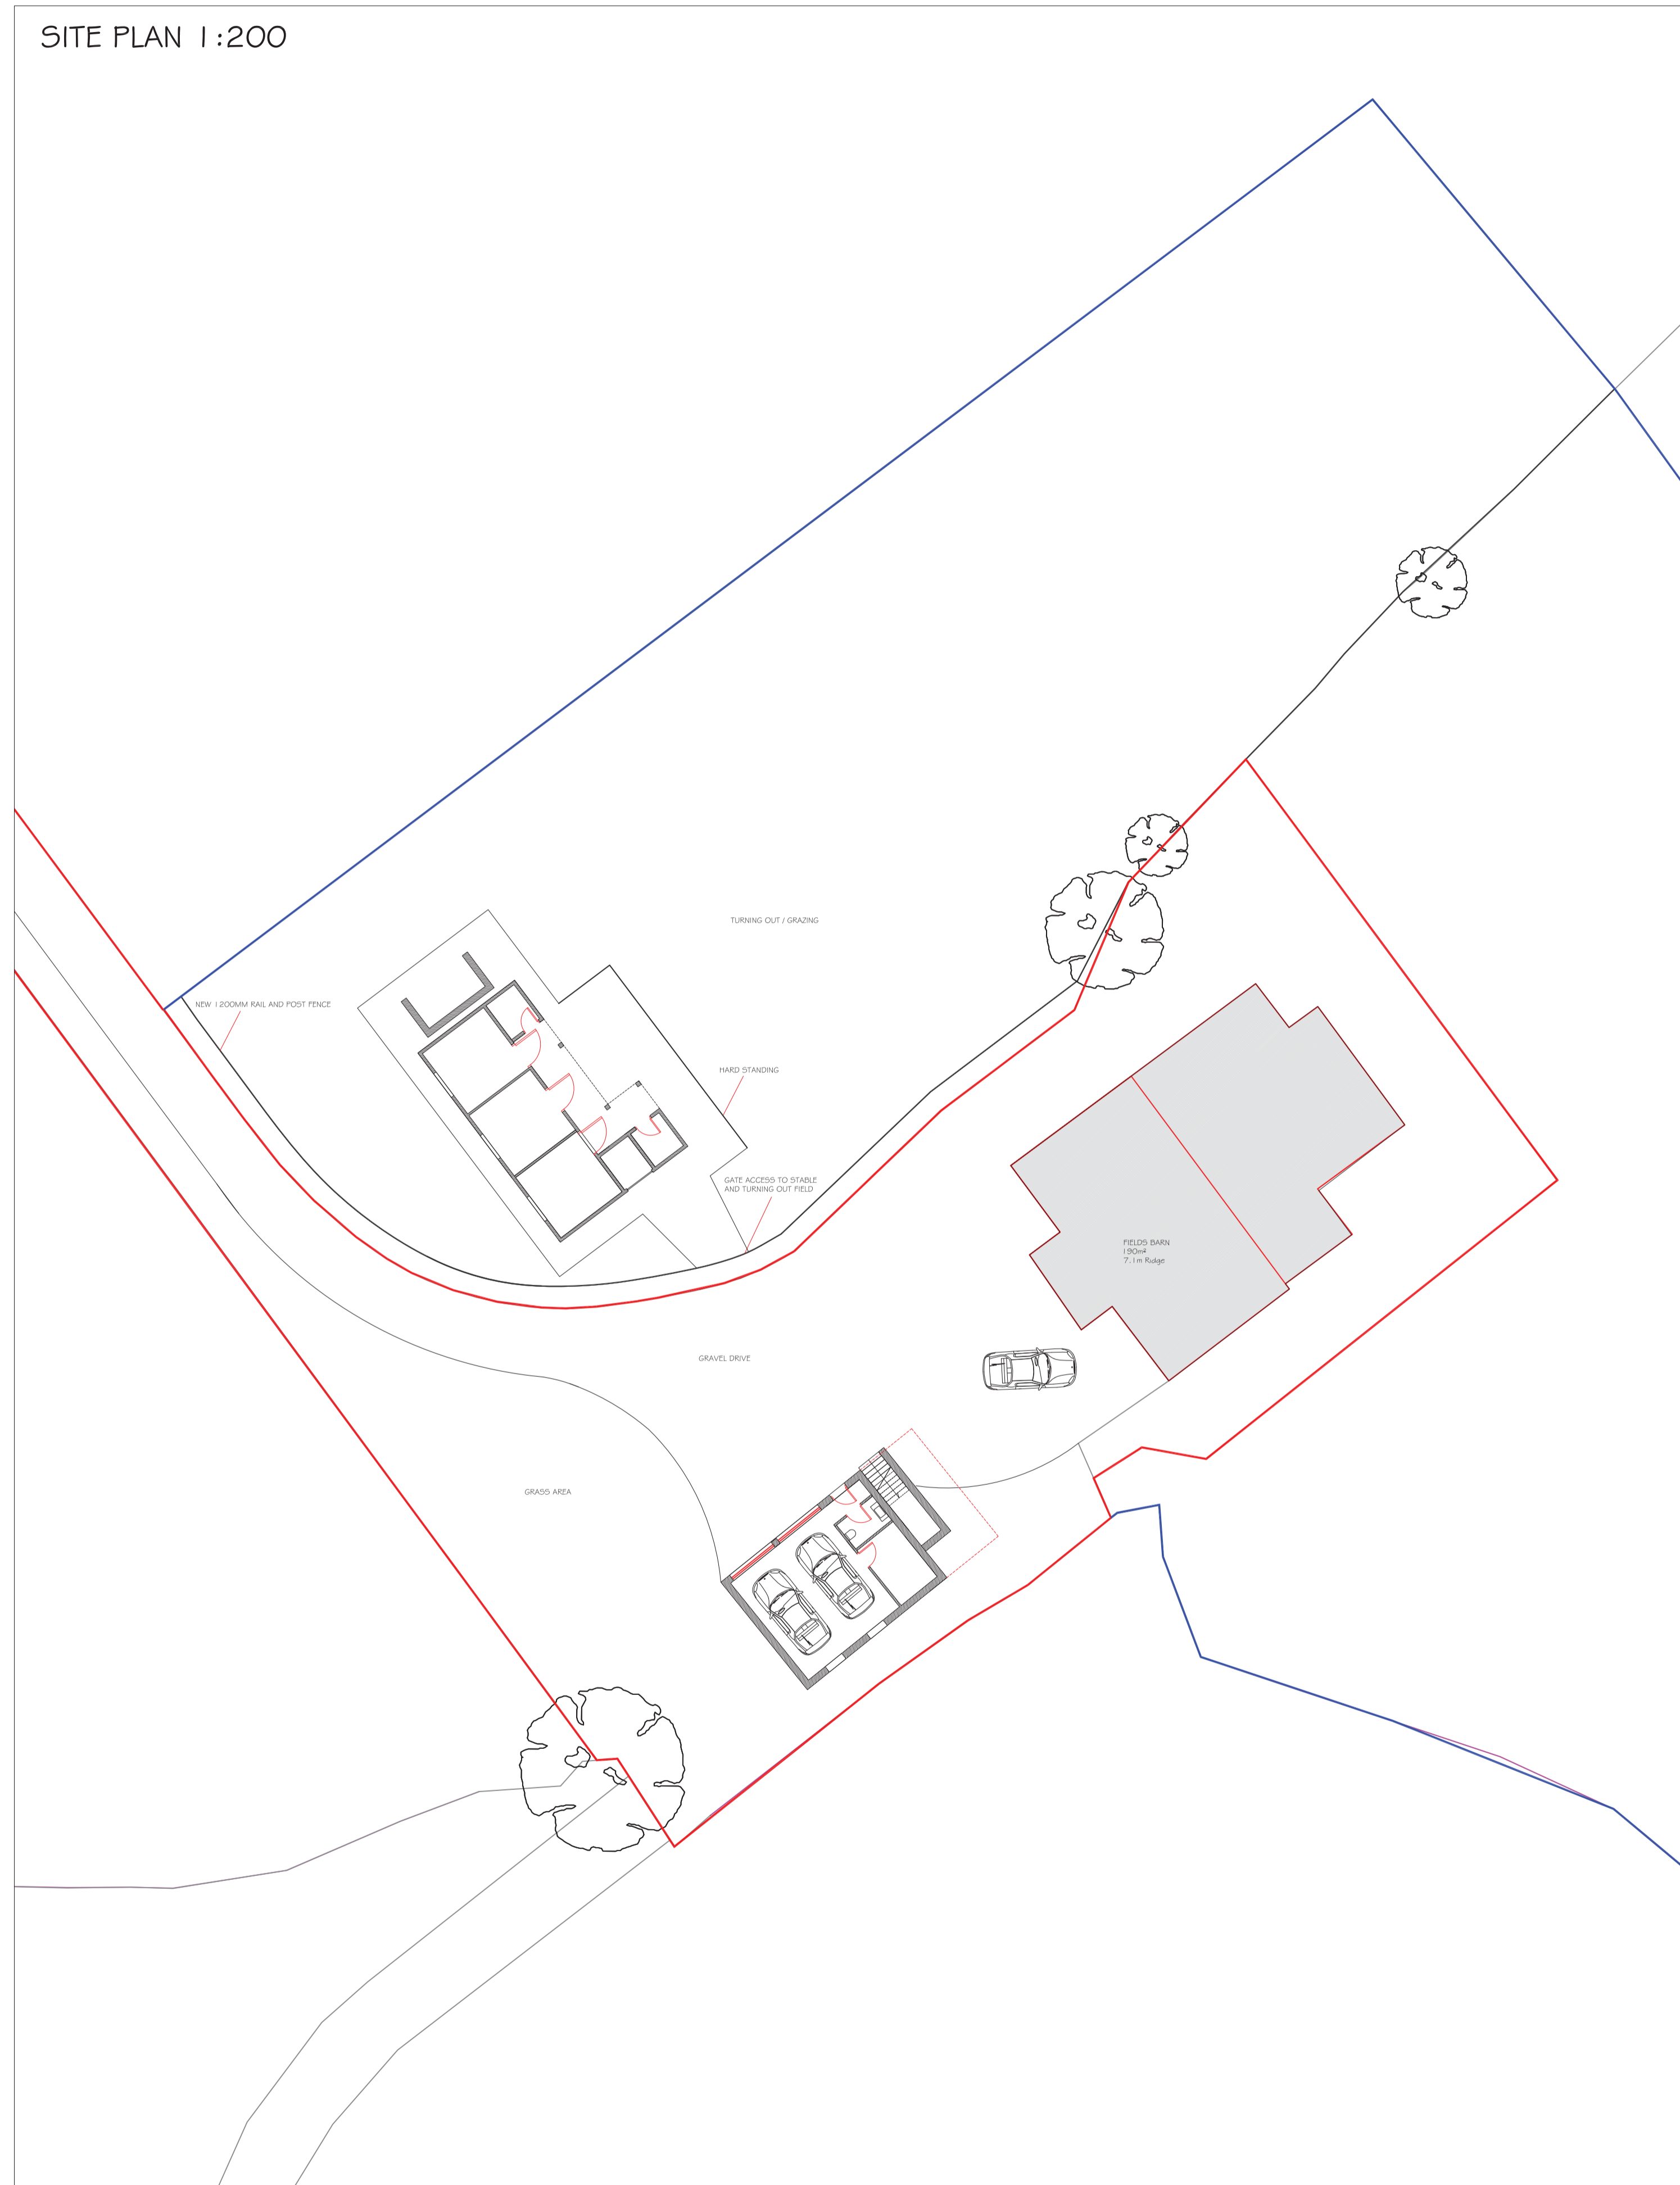
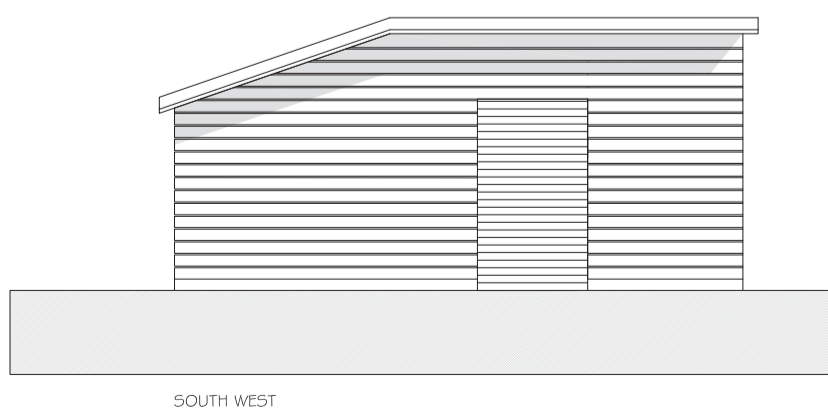
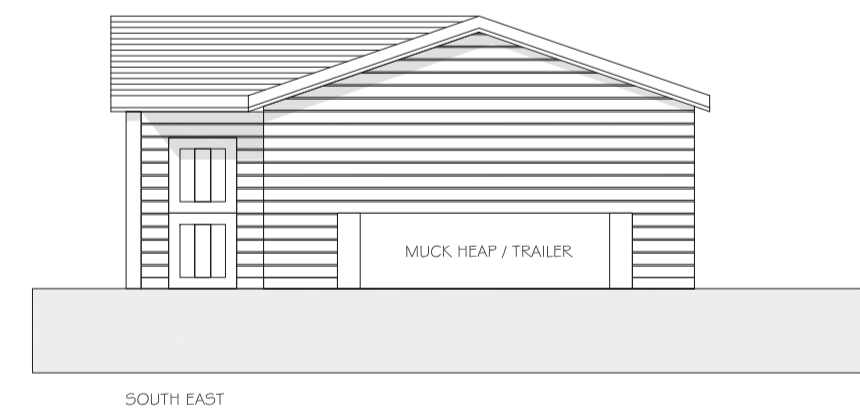


SITE PLAN 1:200

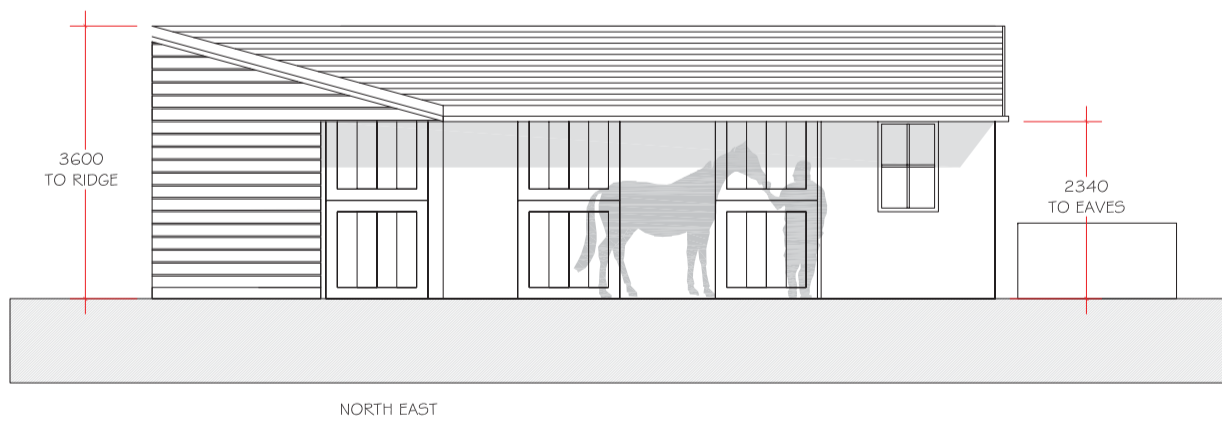

PROPOSED STABLE 1:100

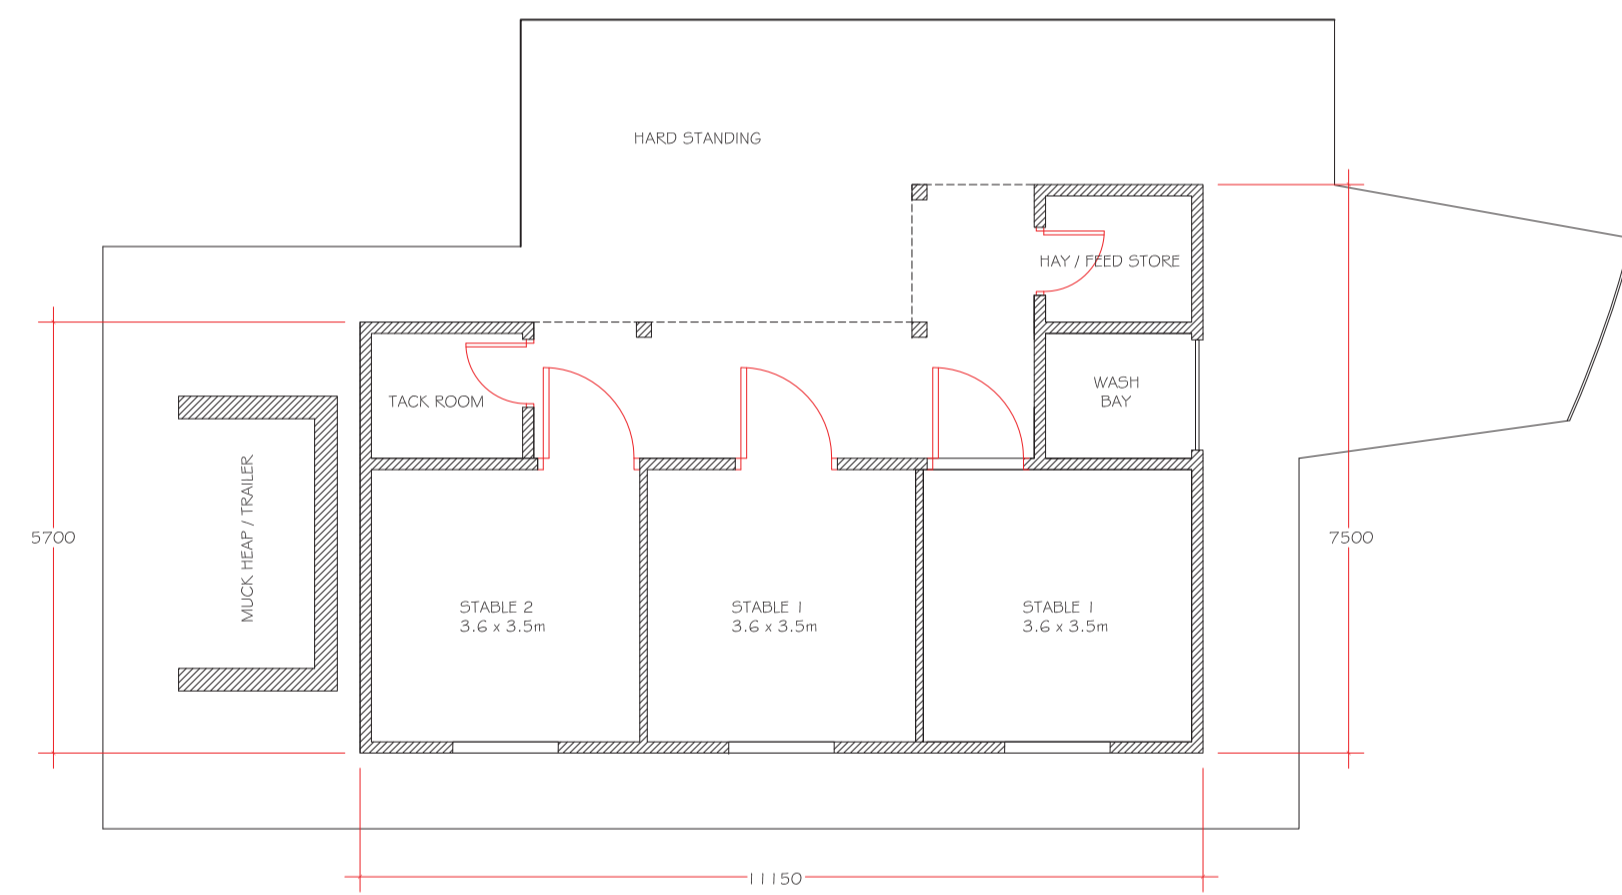

Notes:

THE STABLE BUILDING IS TO BE CLAD IN HORIZONTAL TREATED WEATHERBOARDING WHILST THE ROOF COVERING IS TO BE OLIVE GREEN METAL CORRUGATED SHEETING.



Project:  
PROPOSED GARAGE / ANNEXE AND STABLE BUILDING  
FIELD BARN,  
LANGHO,  
BB6 8AW

Client:  
CRAIG ROBINSON

Drawing title:  
SCHEME DESIGN, SITE PLAN, SITE LOCATION PLAN.

Scale:  
1:100 # 1:200 # 1:1250 @ A1

drawn: DW	checked: PH
--------------	----------------

date:  
21 / 11 / 16

project no. PHD/FB	drp. no. 100	rev.
-----------------------	-----------------	------