




THE COPYRIGHT OF THIS DRAWING BELONGS TO JOHN ROWE. IT MUST NOT BE COPIED, USED OR DISCLOSED TO THIRD PARTIES WITHOUT OUR WRITTEN CONSENT. IT REMAINS OUR PROPERTY & MUST BE RETURNED ON REQUEST.
DO NOT SCALE FROM THIS DRAWING. ALL DIMENSIONS ARE TO BE CHECKED ON SITE PRIOR TO CONSTRUCTION.

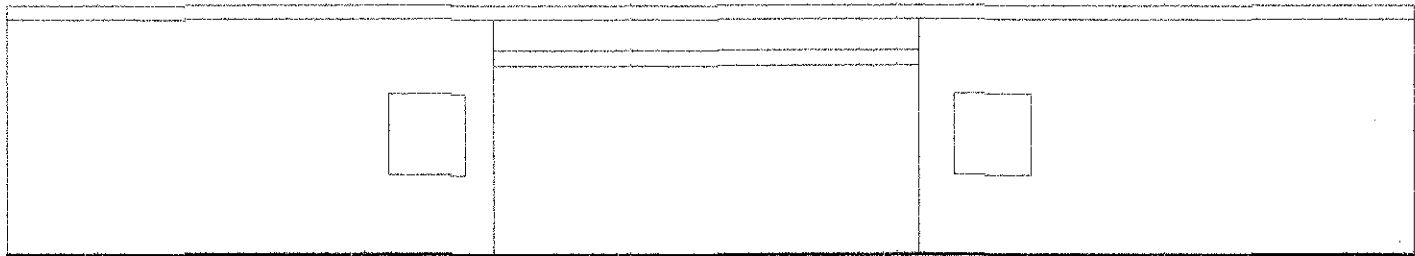


NORTH ELEVATION

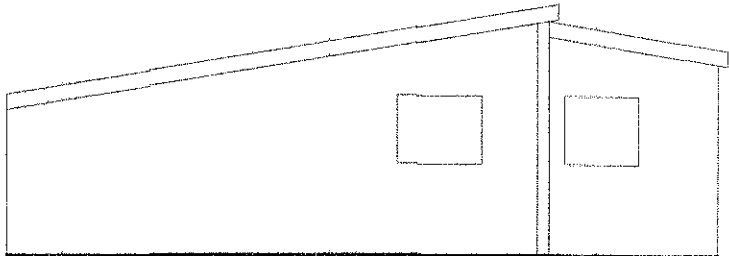


EAST ELEVATION

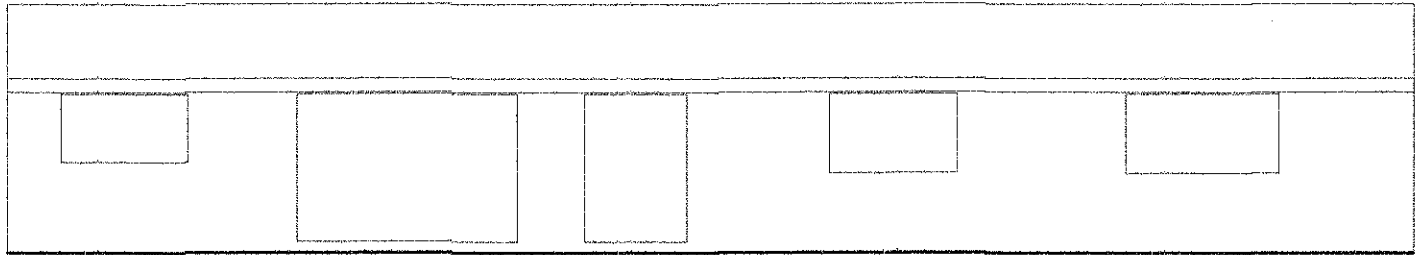

SOUTH ELEVATION

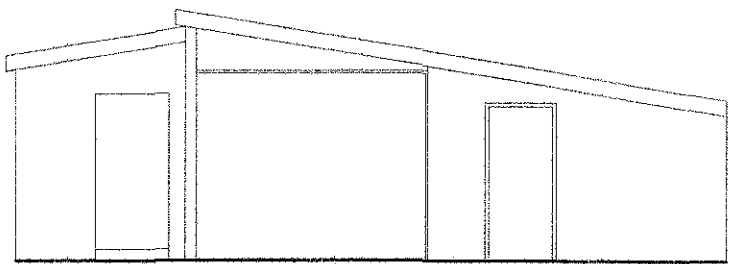

WEST ELEVATION

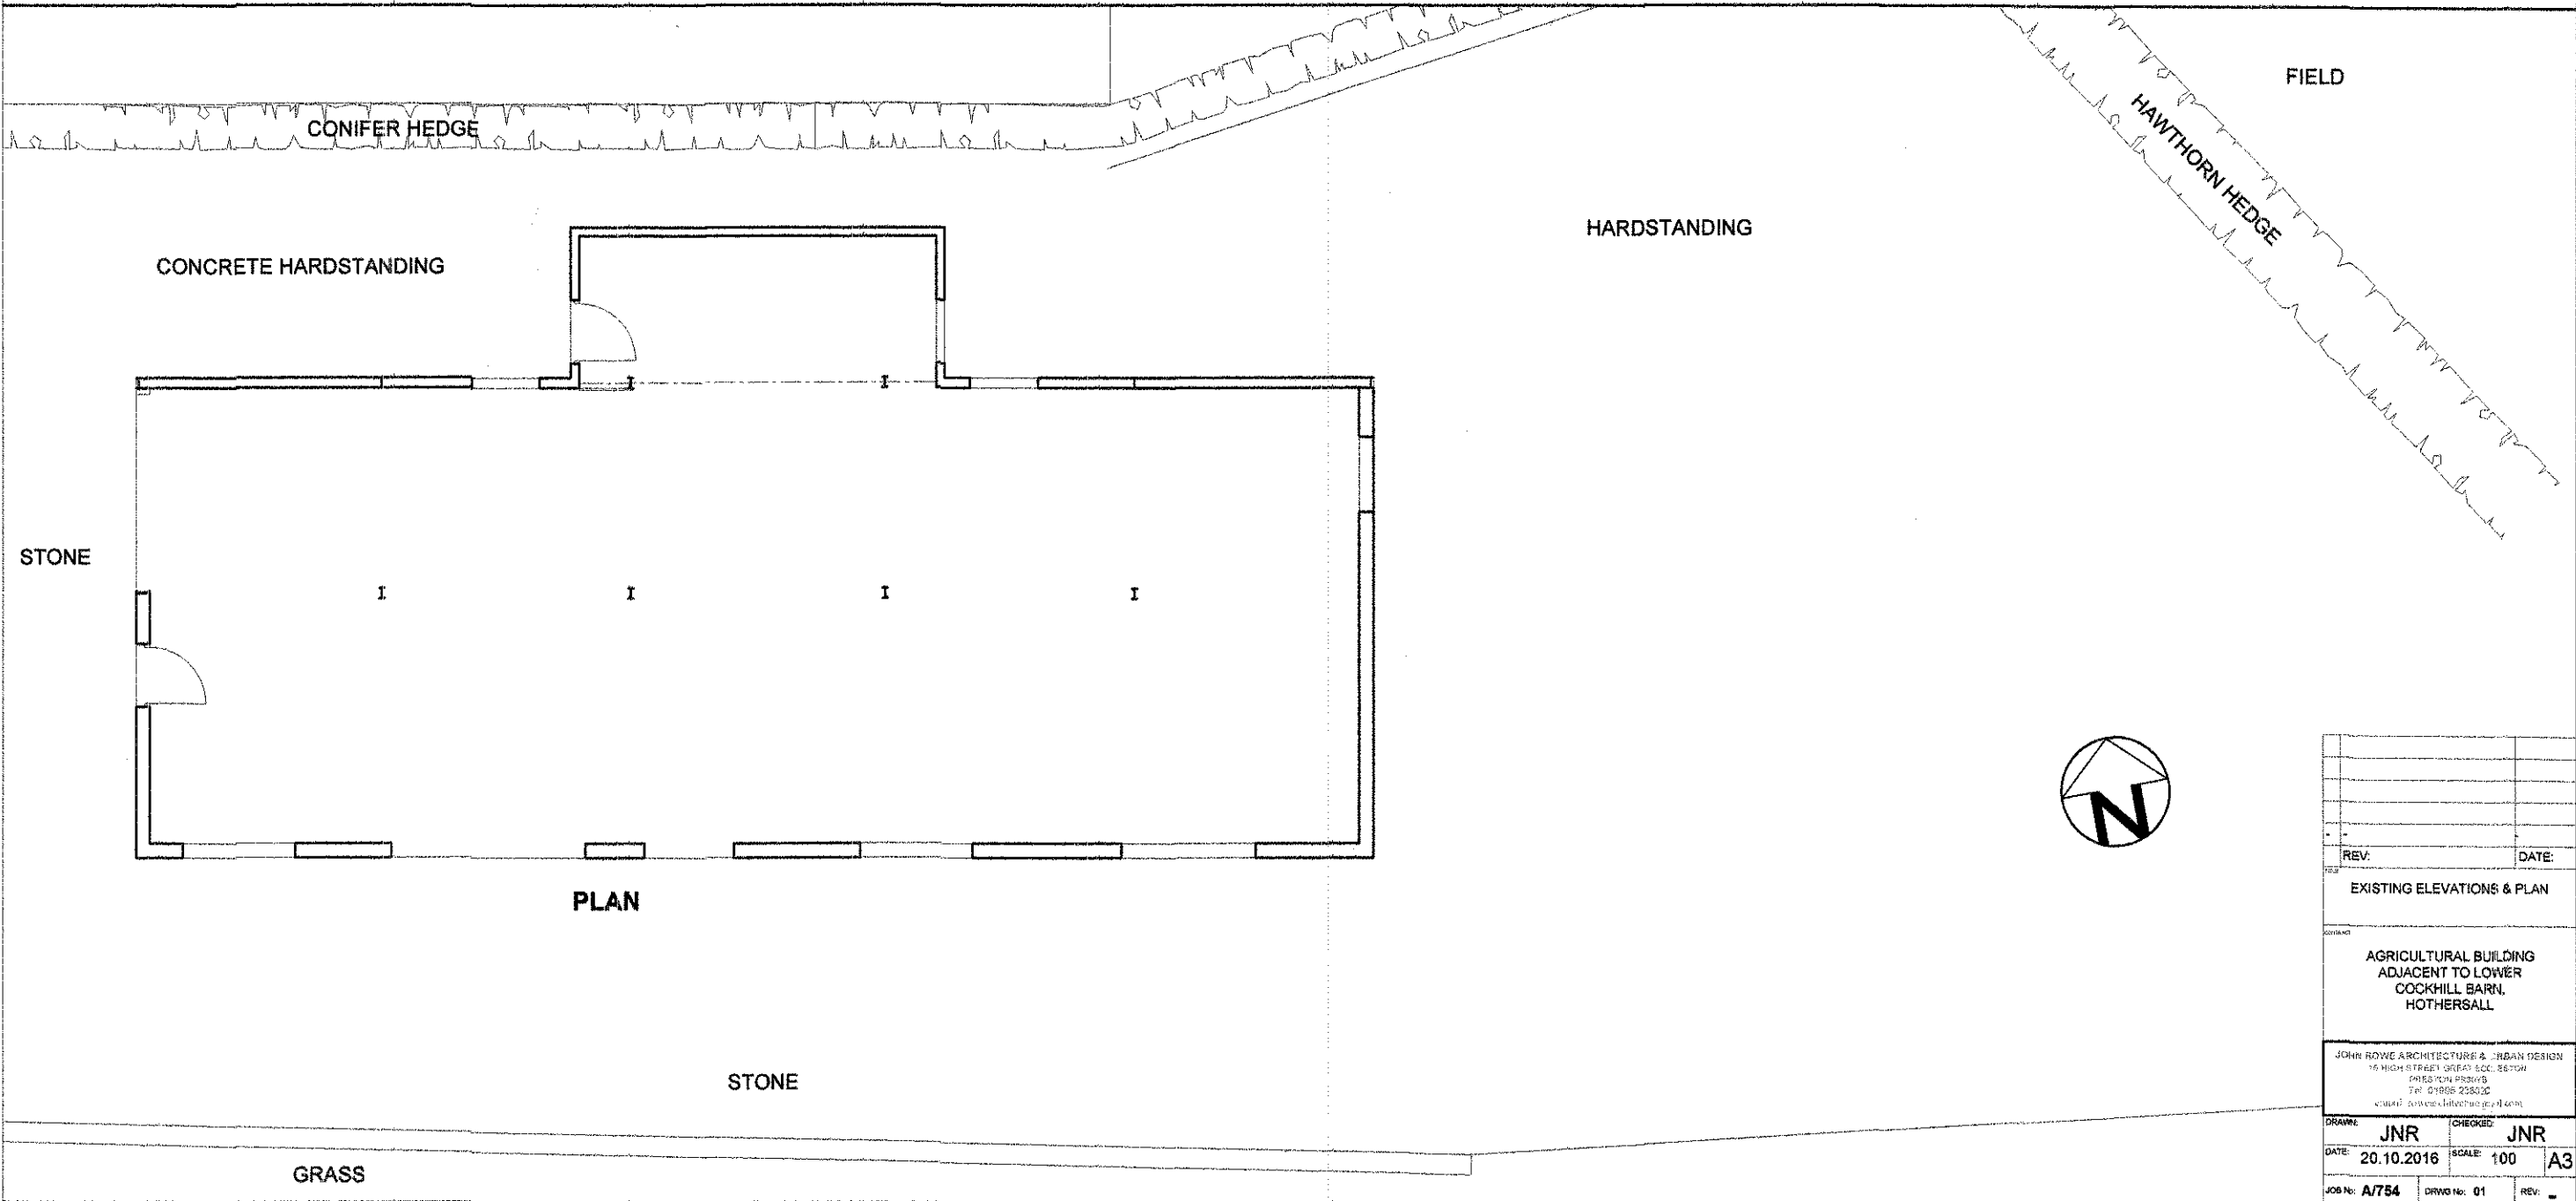

REV:	DATE:
EXISTING ELEVATIONS & PLAN	
AGRICULTURAL BUILDING ADJACENT TO LOWER COCKHILL BARN, HOTHERSALL	
JOHN ROWE ARCHITECTURE & DESIGN 16 HIGH STREET GREAT SUTTON SUTTON, LINCOLN LN10 4JG TEL: 01509 225022 WWW.JOHNROWEARCHITECTURE.CO.UK	
DRAWN: JNR	CHECKED: JNR
DATE: 20.10.2016	SCALE: 100 A3
JOB No: A/754	DRWG No: 01 REV: -