



THE COPYRIGHT OF THIS DRAWING BELONGS TO JOHN ROWE. IT MUST NOT BE COPIED, USED OR DISCLOSED TO THIRD PARTIES WITHOUT OUR WRITTEN CONSENT. IT REMAINS OUR PROPERTY & MUST BE RETURNED ON REQUEST.


DO NOT SCALE FROM THIS DRAWING. ALL DIMENSIONS ARE TO BE CHECKED ON SITE PRIOR TO CONSTRUCTION.

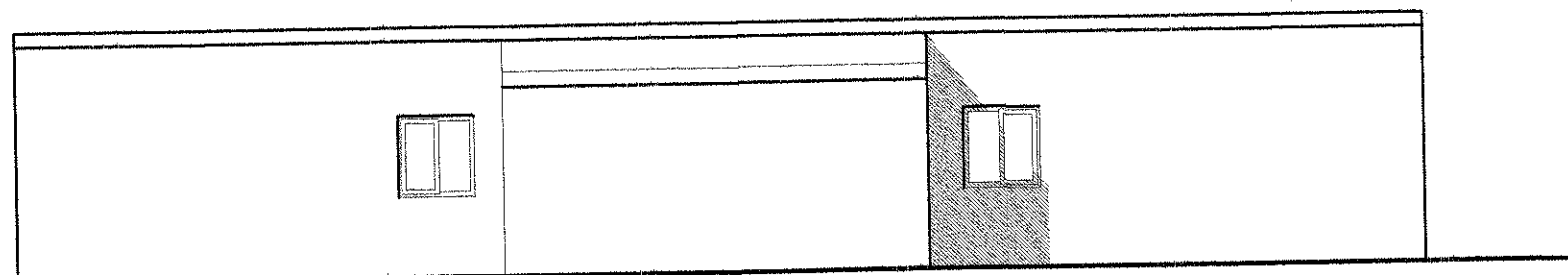


NORTH ELEVATION

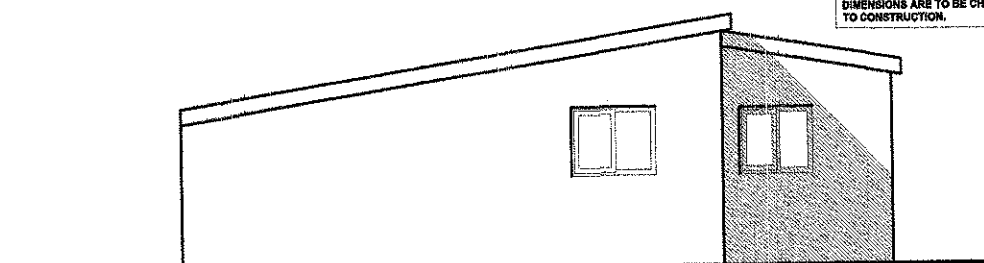



EAST ELEVATION

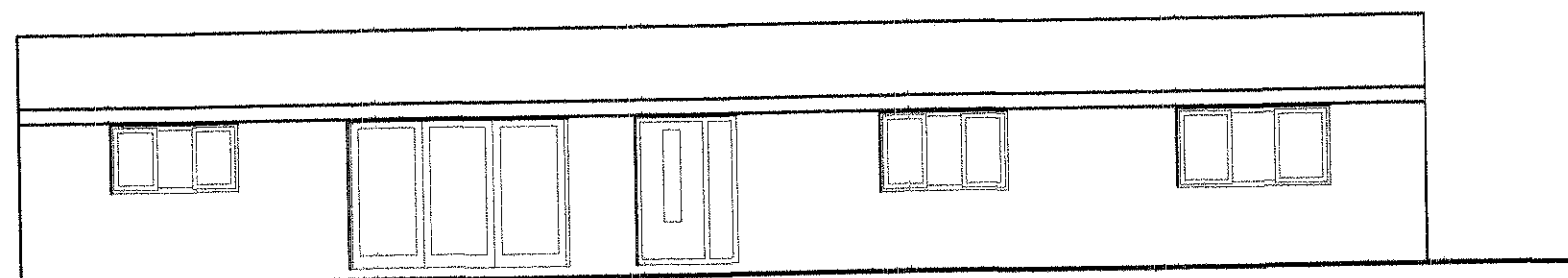

SOUTH ELEVATION

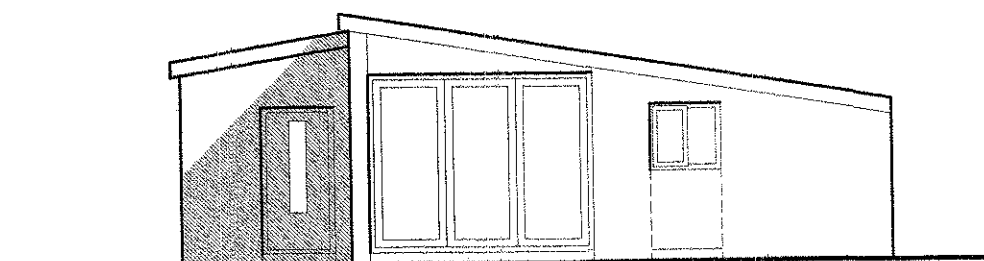

WEST ELEVATION

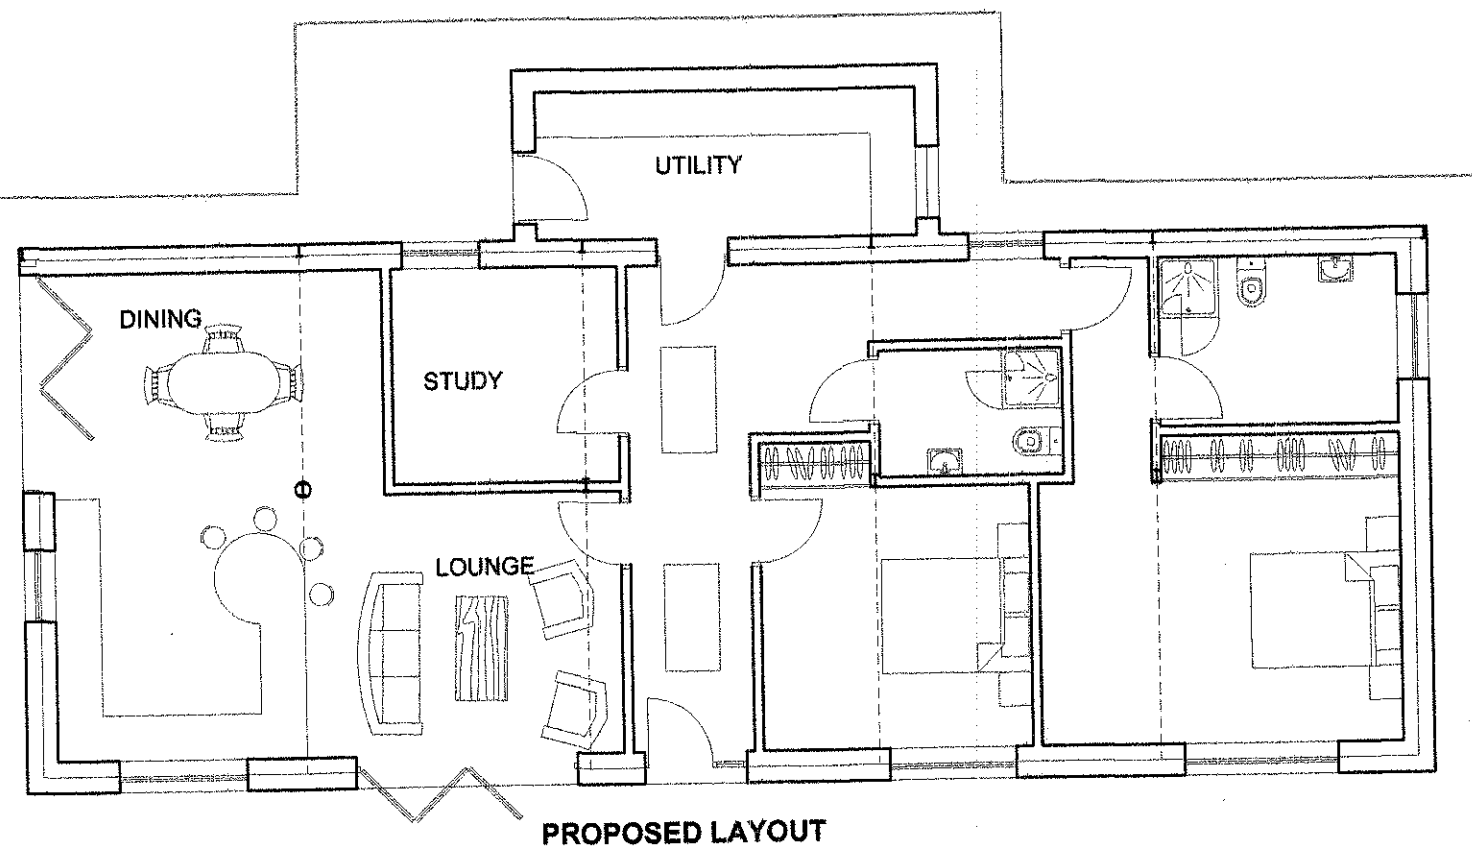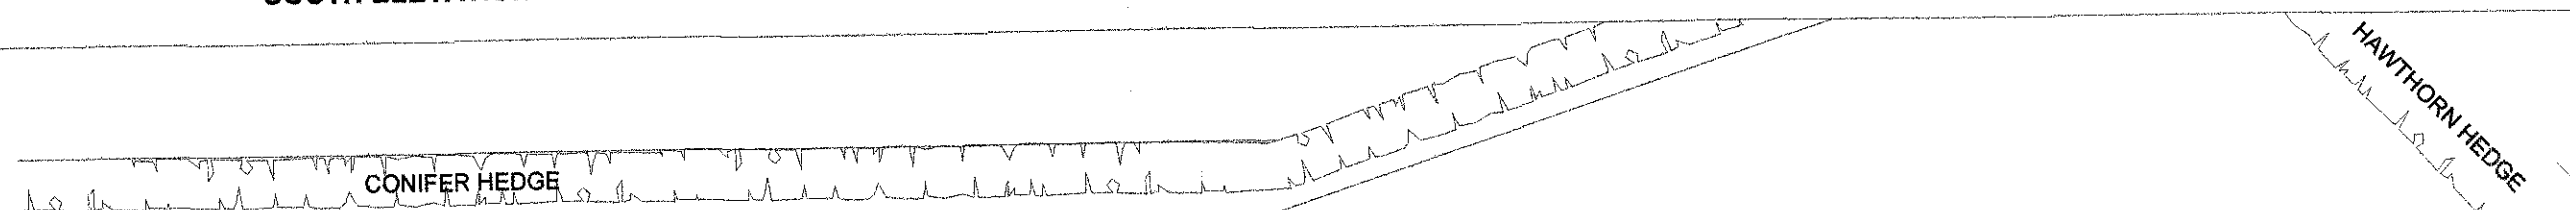

PROPOSED LAYOUT

PARKING/
TURNING /
GARDEN AREA 148
SQUARE METRES
(DENOTED BY RED
OUTLINE)

STONE

GRASS



A	Red line added	06.12.20
	REV:	DATE:
PROPOSED ELEVATIONS & PLAN		
CONTRACT: AGRICULTURAL BUILDING ADJACENT TO LOWER COCKHILL BARN, HOTHERSALL		
JOHN ROWE ARCHITECTURE & URBAN DESIGN 15 HIGH STREET GREAT ECCLESTON PRESTON PR20 7B Tel 01925 238022 e-mail to john@johnrowe.co.uk		
DRAWN: JNR	CHECKED: JNR	
DATE: 20.10.2016	SCALE: 100	A
JOB No: A/754	DRWG No: 02	REV: