



ABBREVIATIONS

- CL Cover Level
- EH Eaves Height
- GV Gas Valve
- GU Gully
- LC Lintel
- LP Lamp Post
- MH Man Hole
- RH Ridge/Roof Height
- RP Rain Water Pipes
- SLV Sill Level
- TLV Threshold Level
- TW Top of Wall
- WL Water Level
- OH Overhang


NOTE
All notes and conditions refer to OCEANIC using OCEANIC data.
Levels including height of eave/overhang are observed at indicated location or spot.

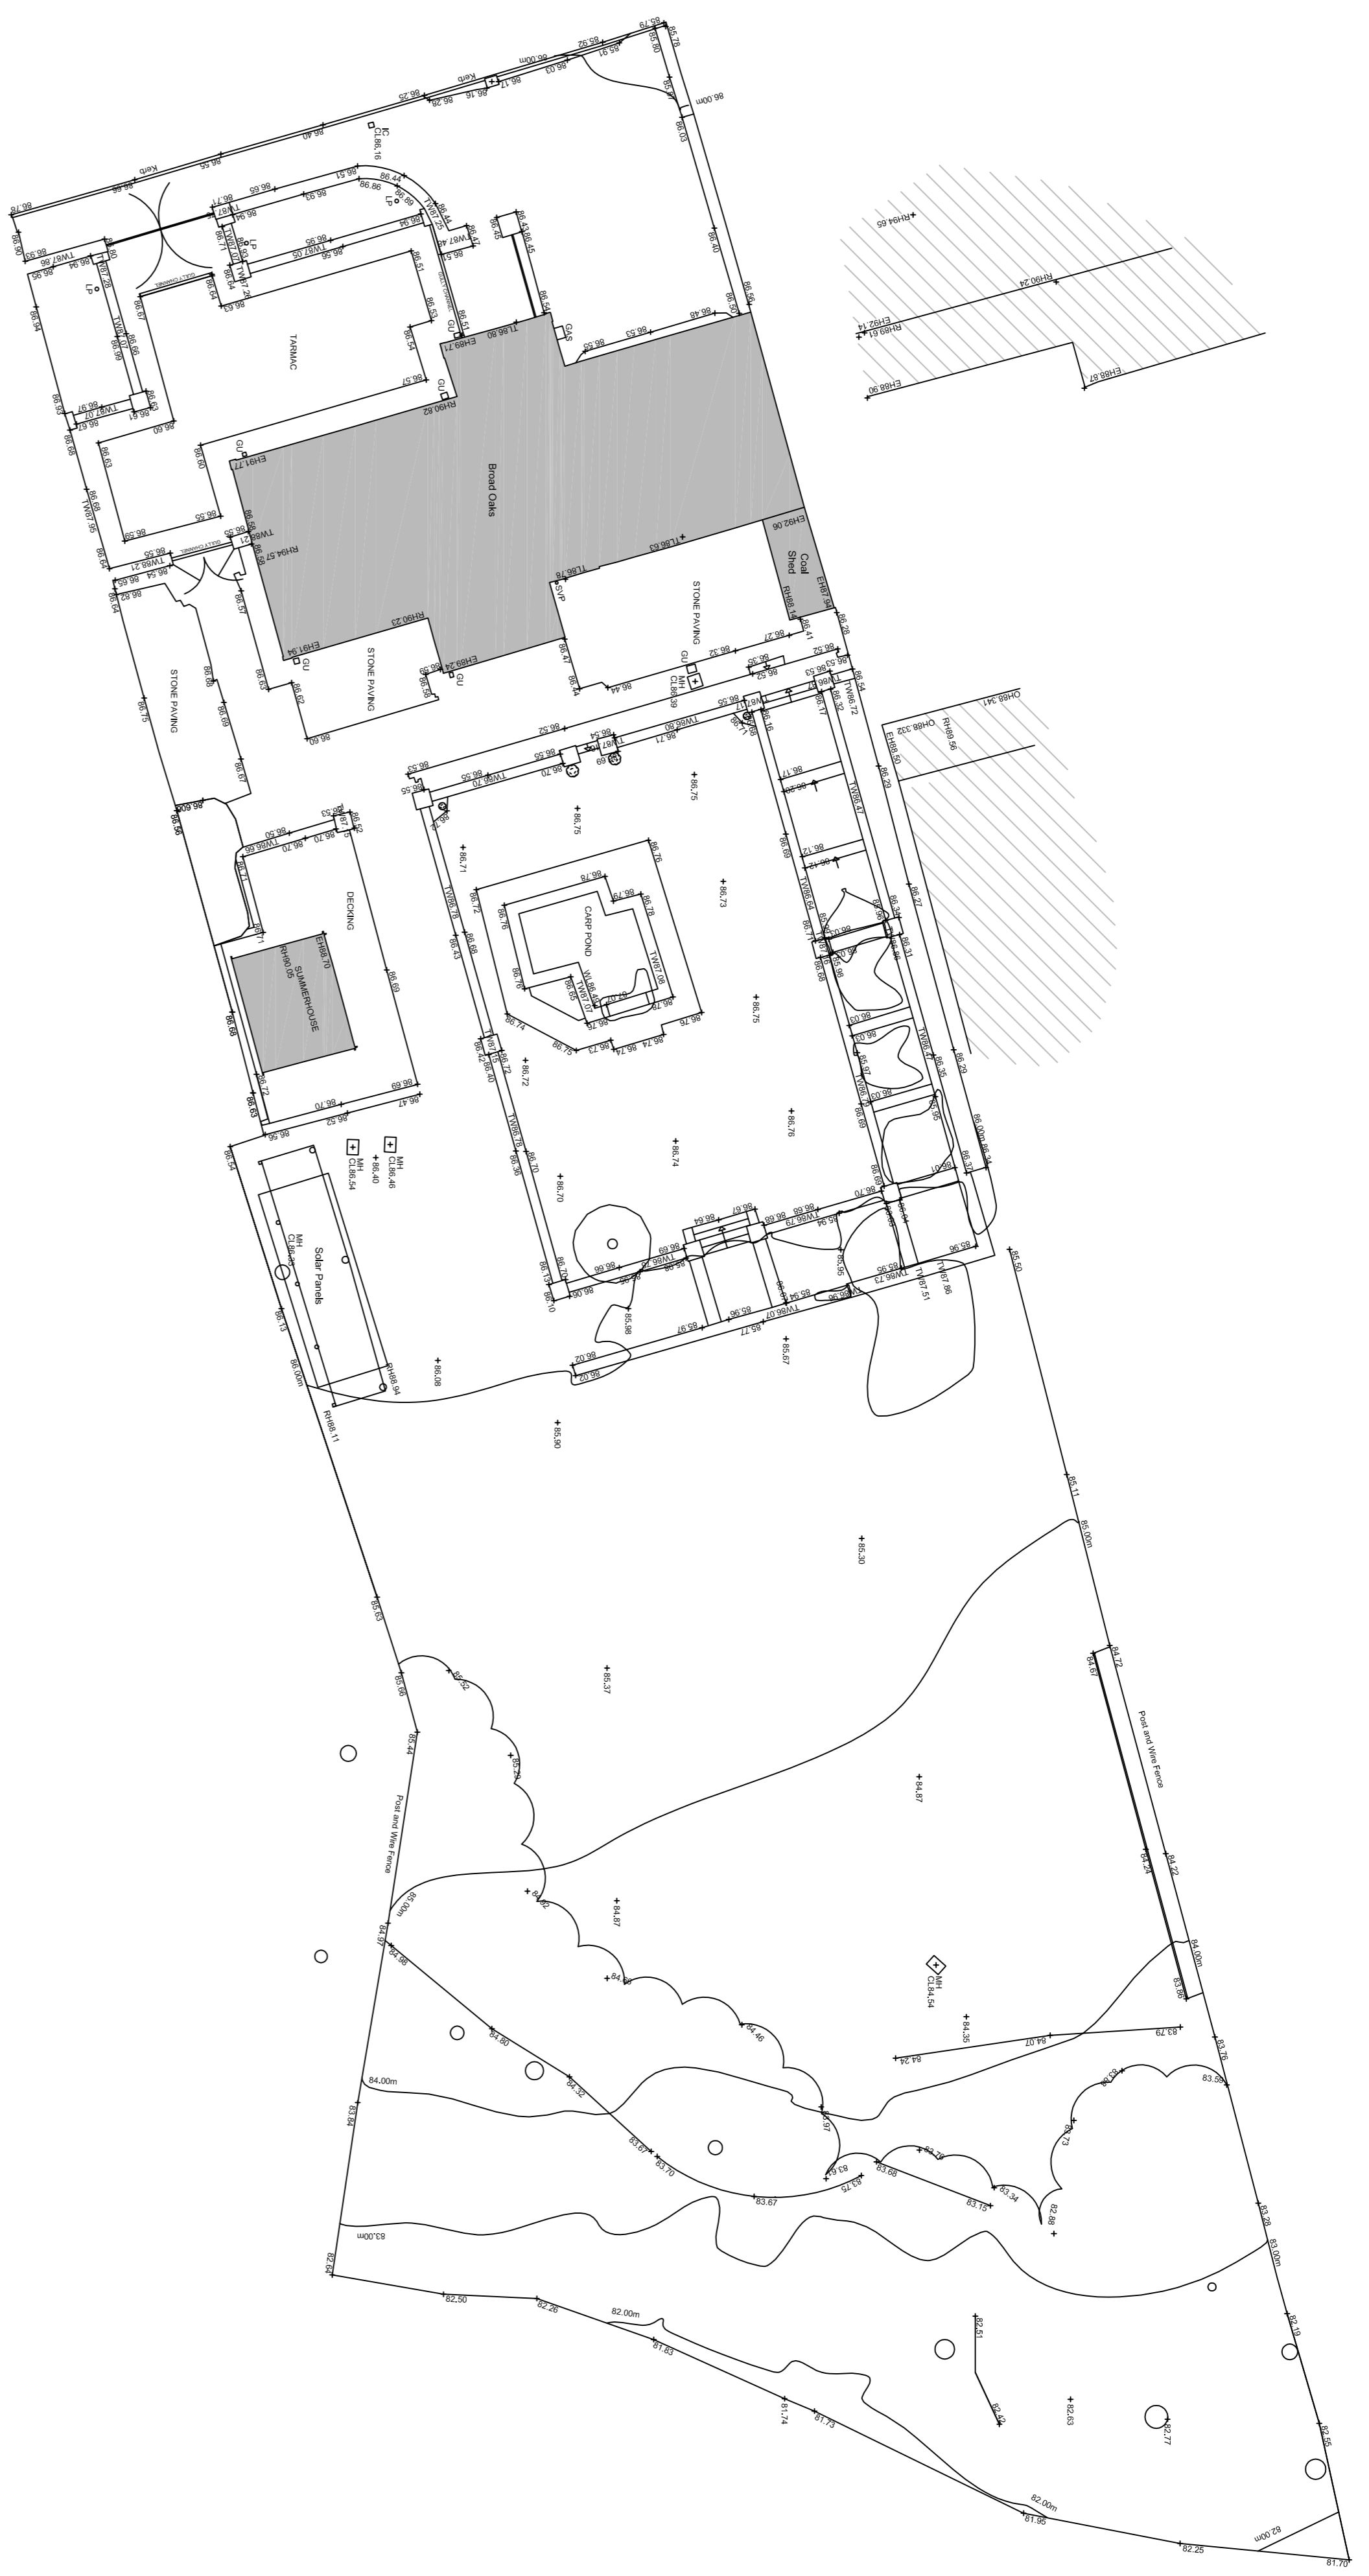


EXISTING SITE LAYOUT
SCALE 1:200

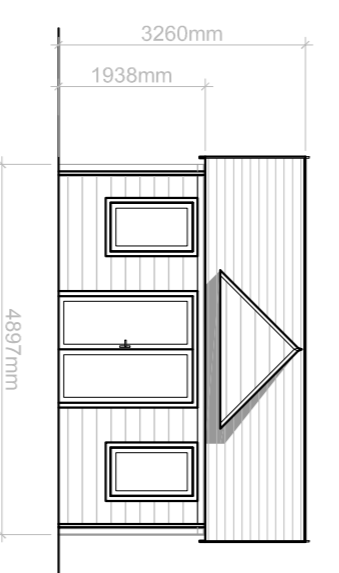


PROPOSED NORTH WEST ELEVATION
SCALE 1:100

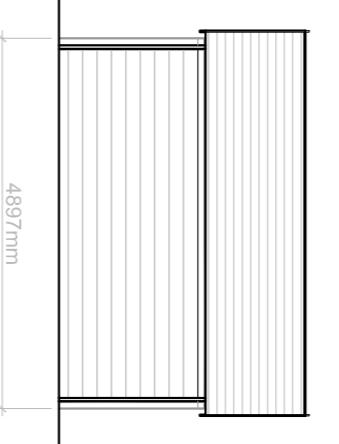


PROPOSED SOUTH EAST ELEVATION
SCALE 1:100

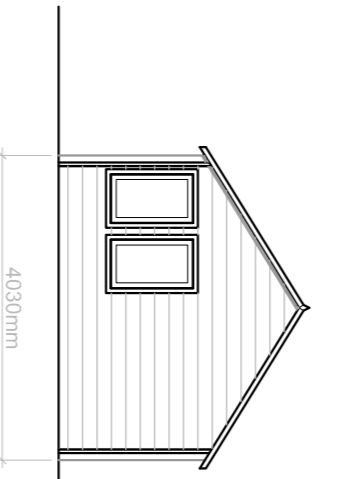


PROPOSED SOUTH WEST ELEVATION
SCALE 1:100

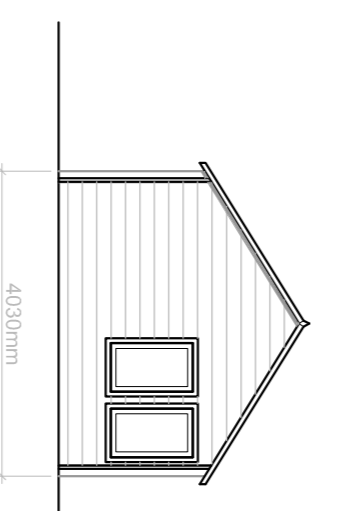


PROPOSED SOUTH EAST ELEVATION
SCALE 1:100

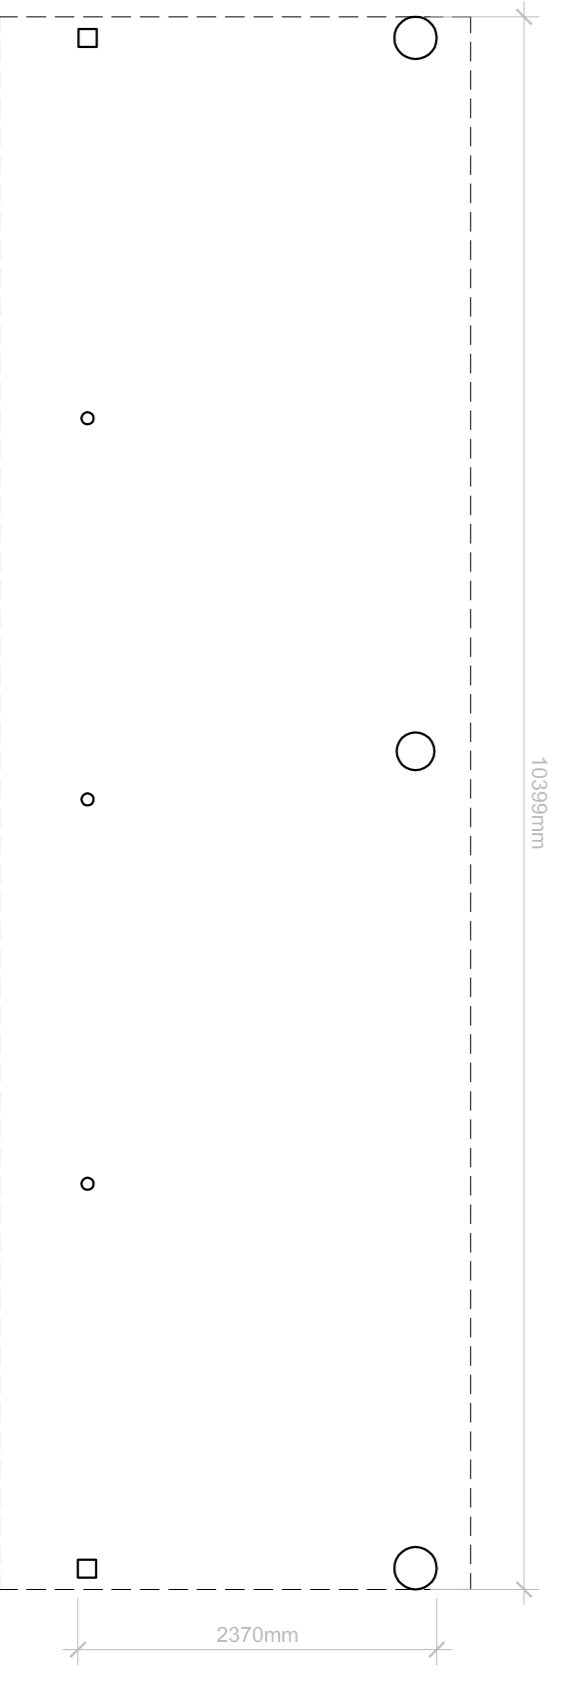


PROPOSED TIMBER STRUCTURE TO GARDEN
SCALE 1:50

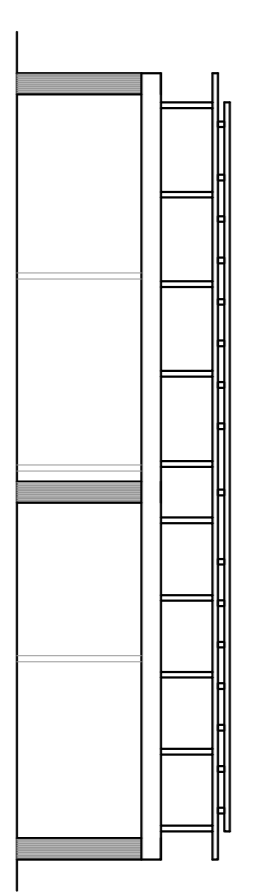


PROPOSED NORTH WEST ELEVATION
SCALE 1:100

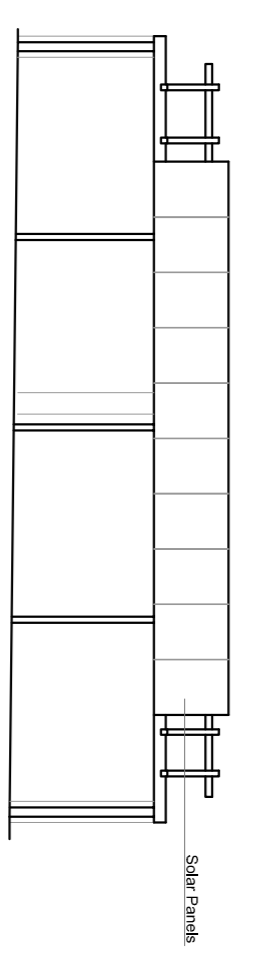

PROPOSED SOUTH EAST ELEVATION
SCALE 1:100

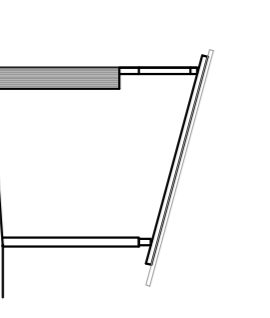

PROPOSED SOUTH WEST ELEVATION
SCALE 1:100

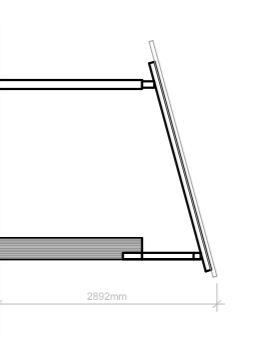

PROPOSED NORTH EAST ELEVATION
SCALE 1:100

Client
Mr Holland
Site
Broad Oaks
Northcote Road
Langioto

Drawings Title
Existing Site Layout and Plans and Elevations of Buildings to be Retained

Scale	Date	Drawn
1:200 @A1	June 2016	MF

SUNDERLAND PEACOCK ARCHITECTS
SPa
SUNDERLAND PEACOCK ASSOCIATES LTD
HAYLEIGH, PARK ROAD, CLITHEROE
11200W 02176 W 0200 82728
www.sunderlandpeacock.com

5119 -02