

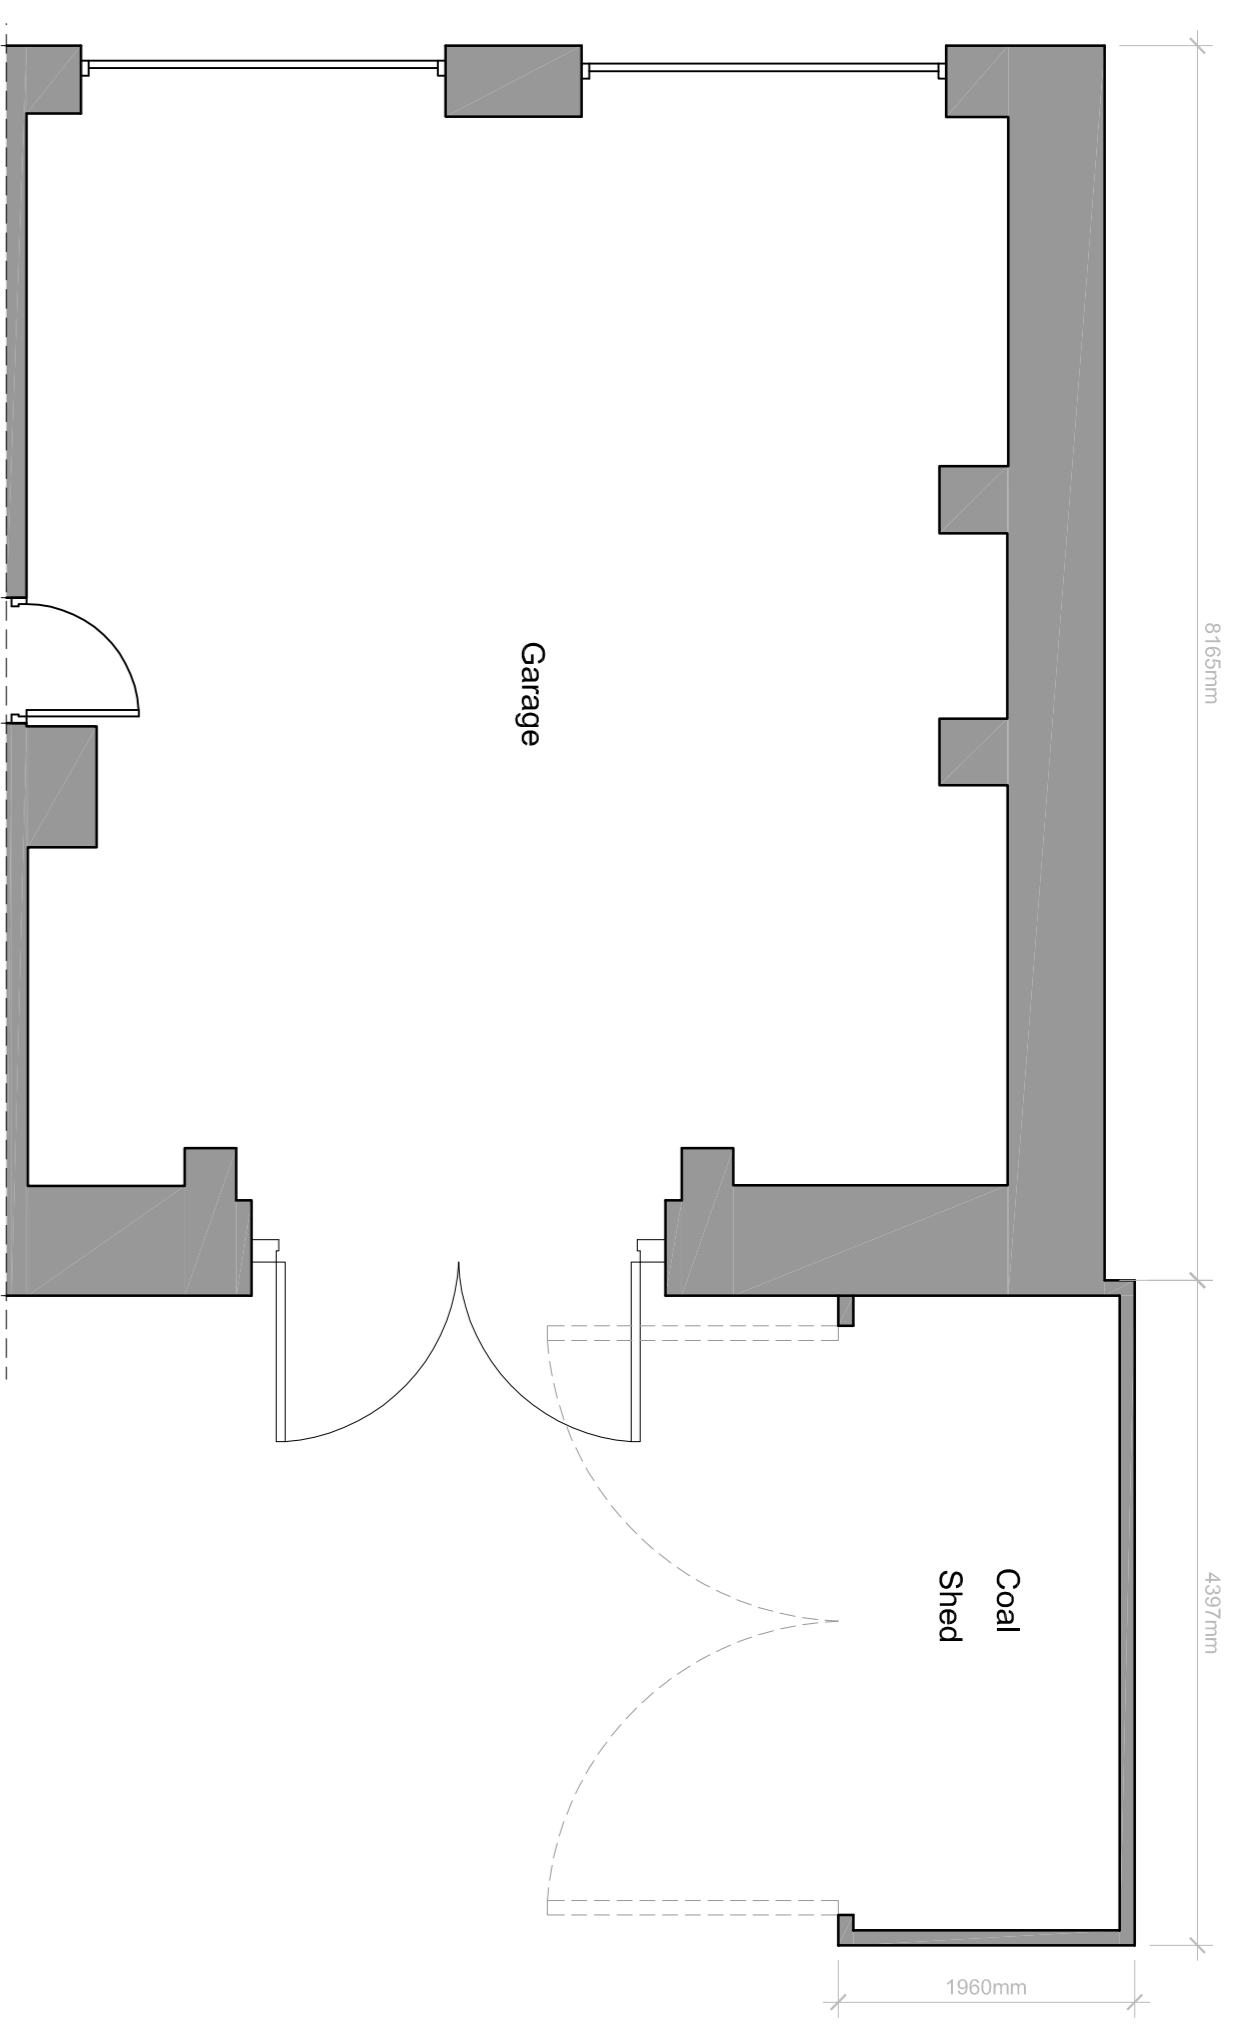


This drawing is to be used in conjunction with all other part drawings, conditions and specifications before proceeding. Do not scale from this drawing. All dimensions and materials shall be as shown unless otherwise stated. The client shall be responsible for obtaining all necessary planning and building permissions and shall remain liable for the consequences of any failure to do so.


1:100 Scale
1:50 Scale

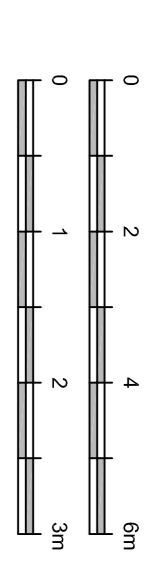


EXISTING PART GROUND
FLOOR PLAN
SCALE 1:50

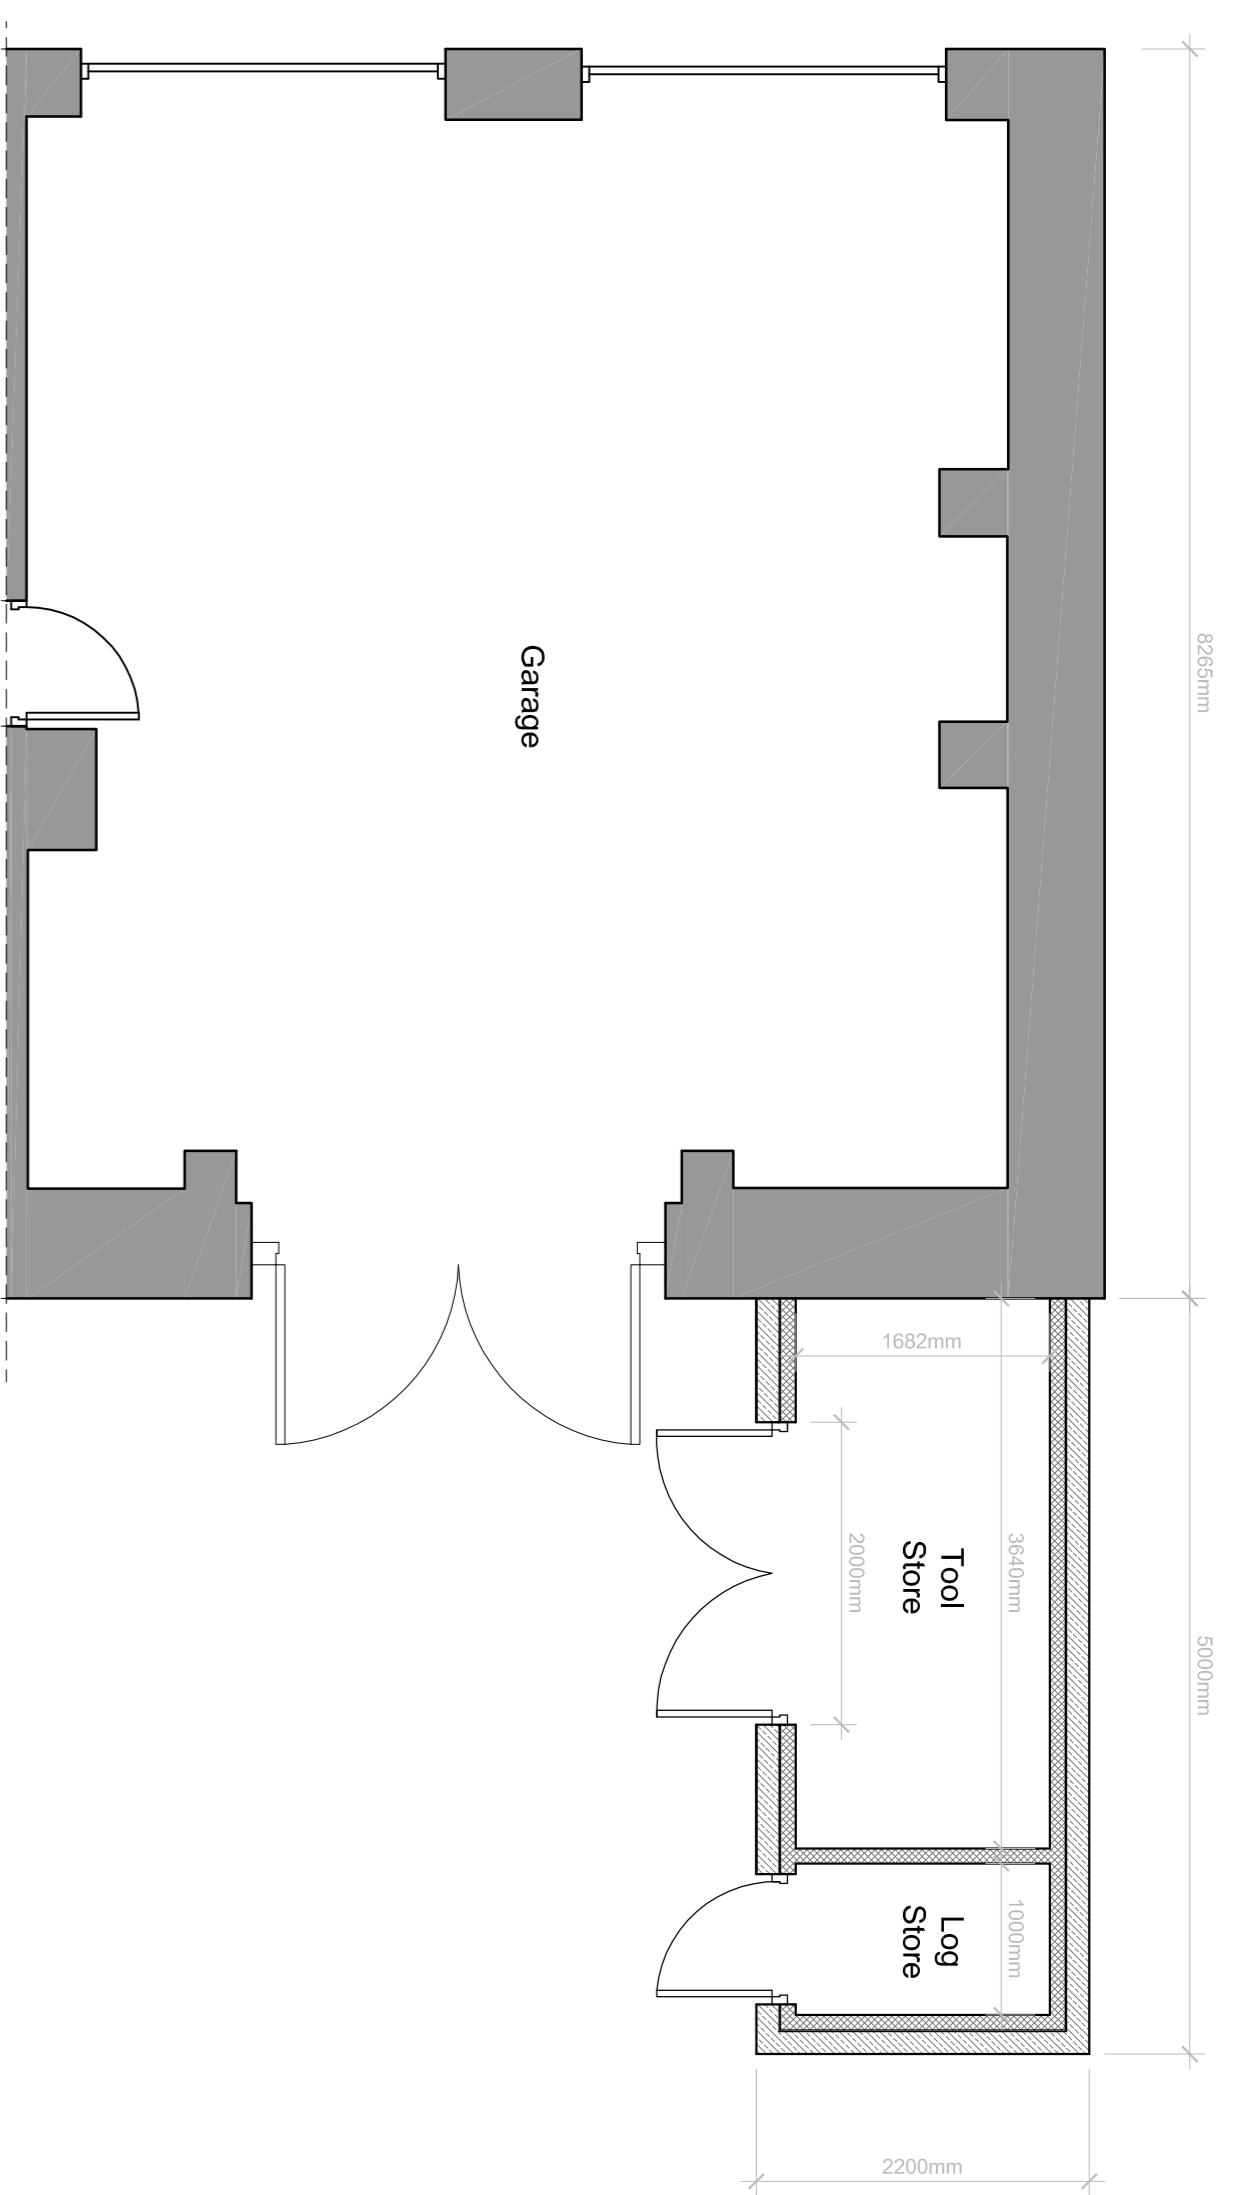


PROPOSED PART GROUND
FLOOR PLAN
SCALE 1:50

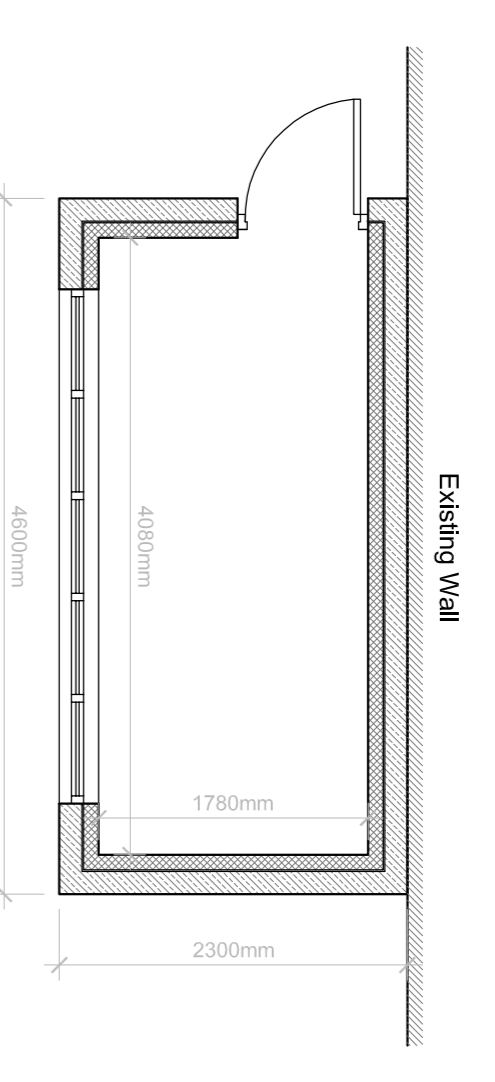


PROPOSED GREENHOUSE
FLOOR PLAN
SCALE 1:50

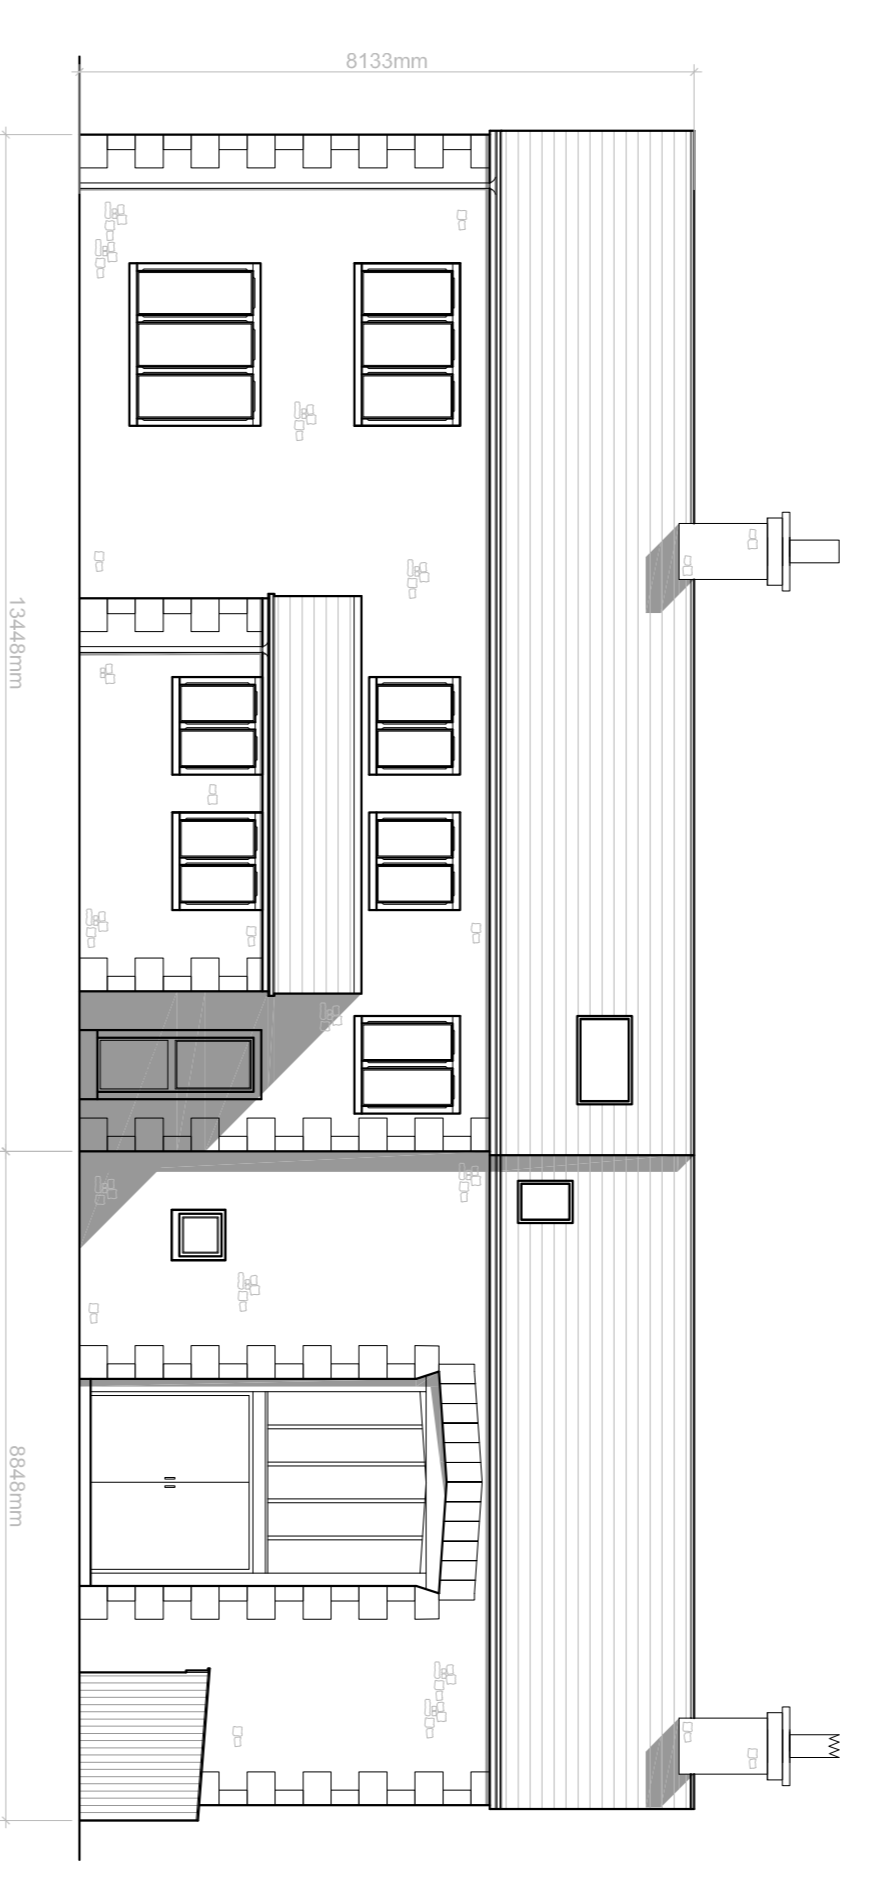


EXISTING NORTH EAST ELEVATION
SCALE 1:100

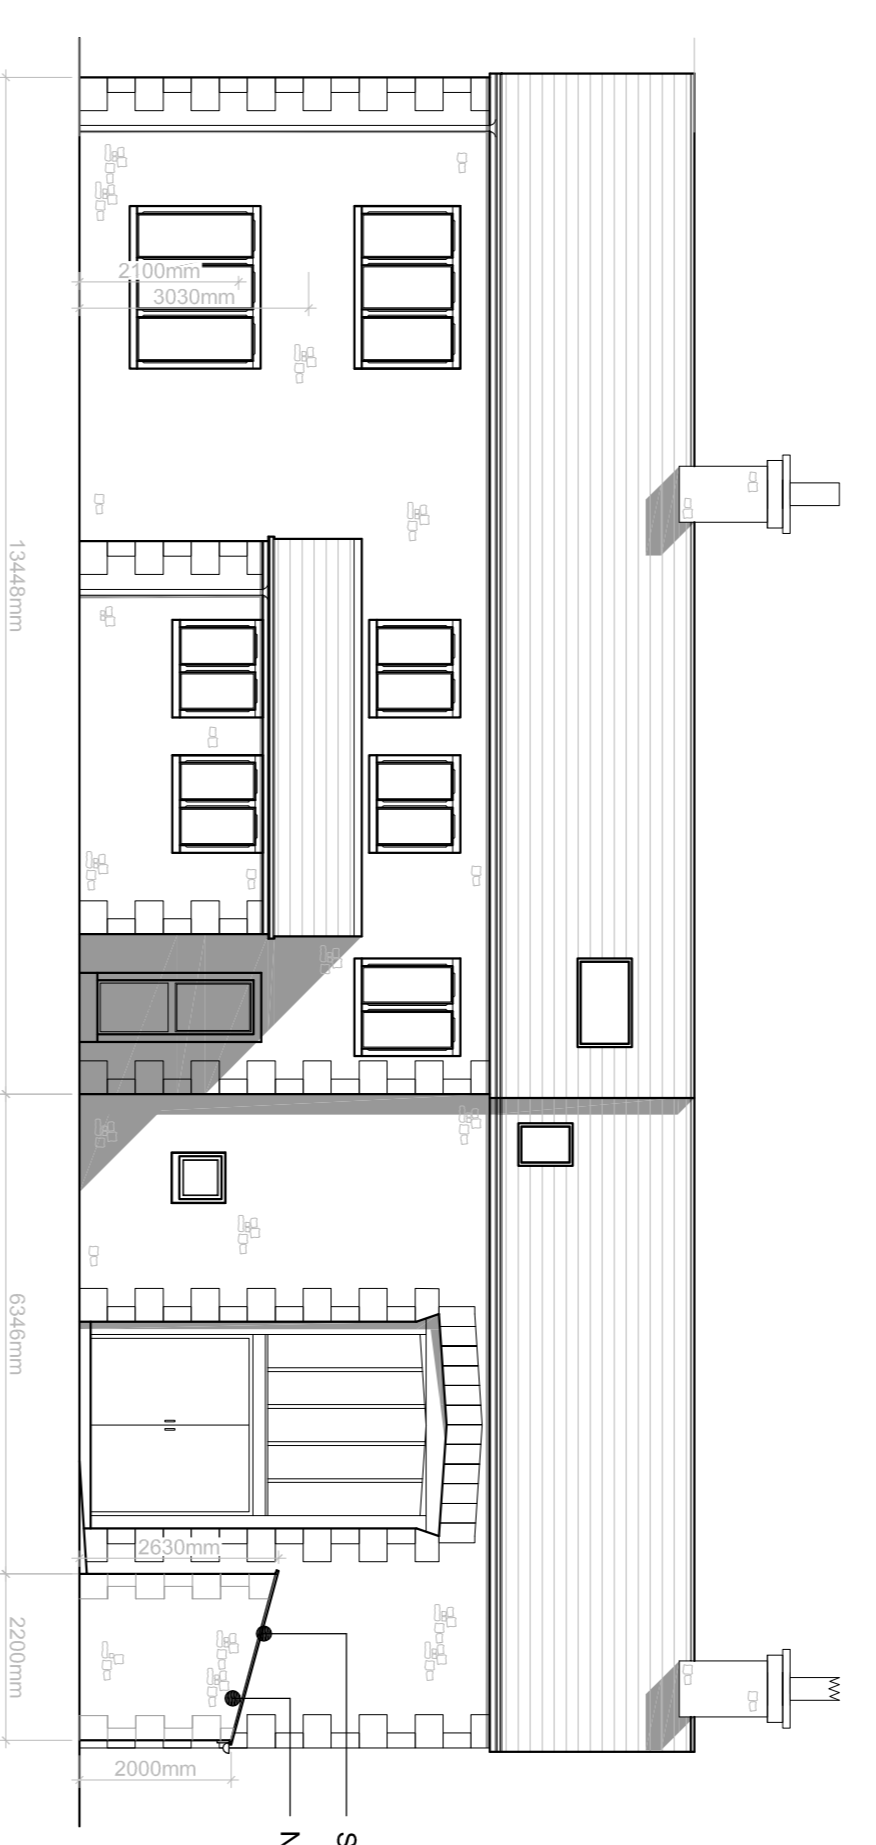


PROPOSED NORTH EAST ELEVATION
SCALE 1:100

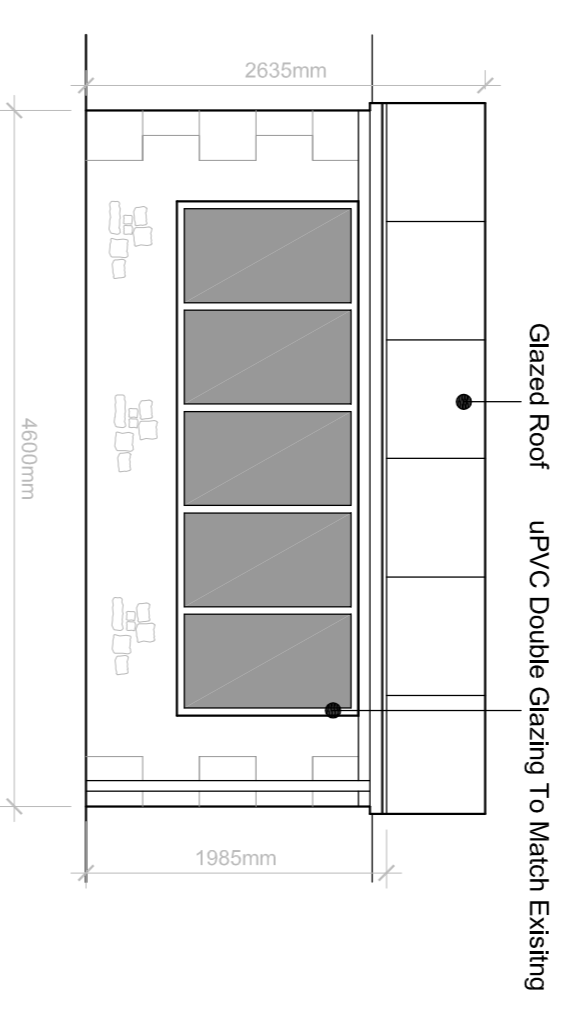


PROPOSED GREENHOUSE
NORTH WEST ELEVATION
SCALE 1:50

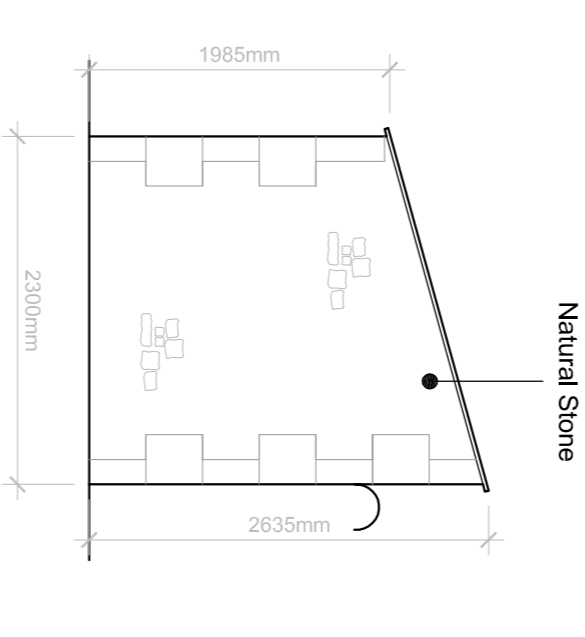


PROPOSED GREENHOUSE
SOUTH WEST ELEVATION
SCALE 1:50

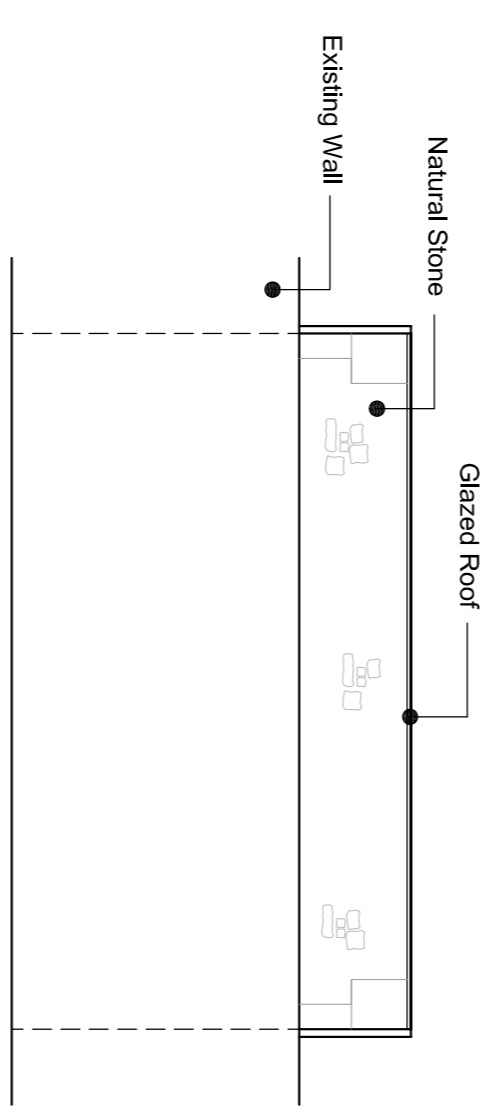


PROPOSED GREENHOUSE
SOUTH EAST ELEVATION
SCALE 1:50

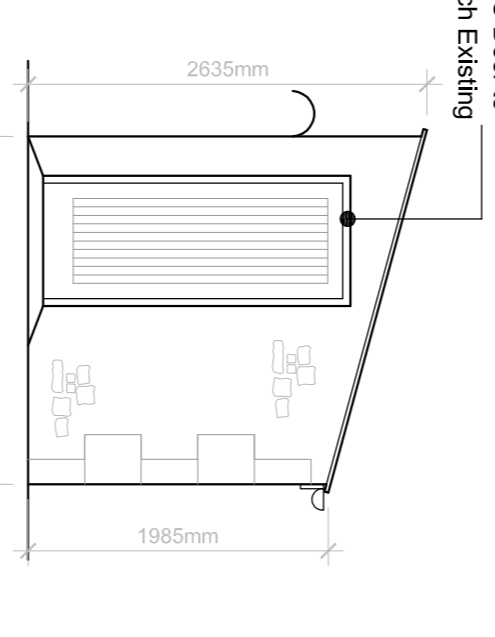


PROPOSED GREENHOUSE
NORTH EAST ELEVATION
SCALE 1:50

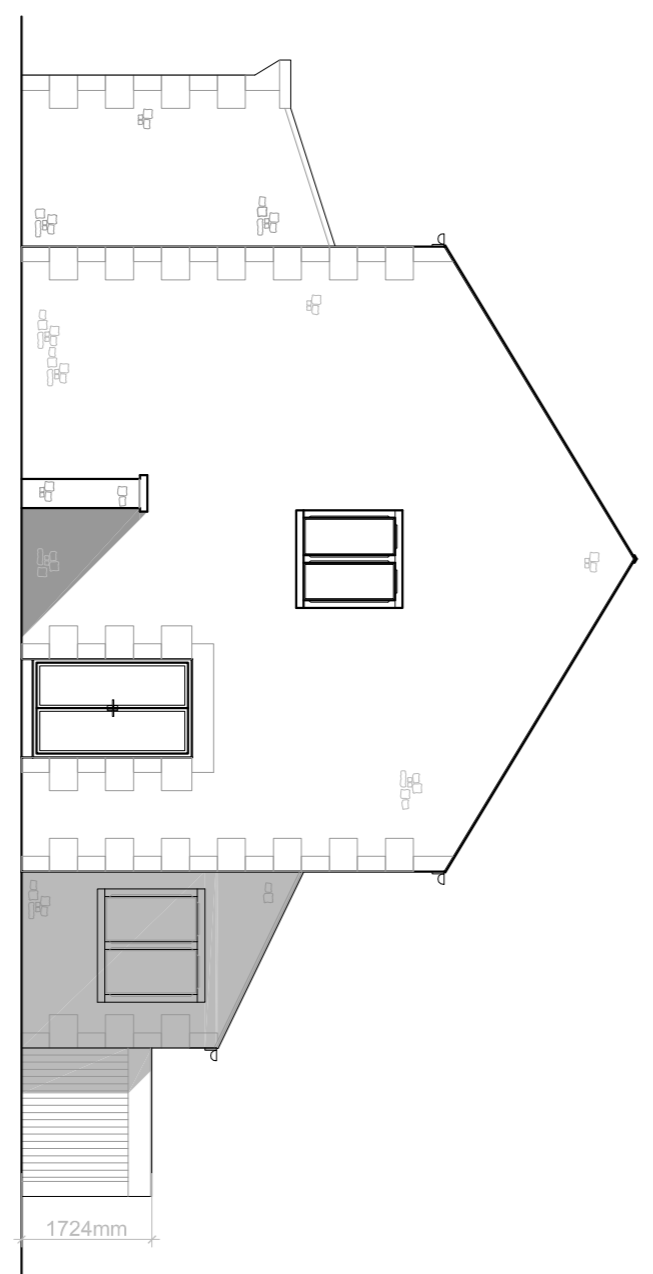


EXISTING SOUTH EAST ELEVATION
SCALE 1:100

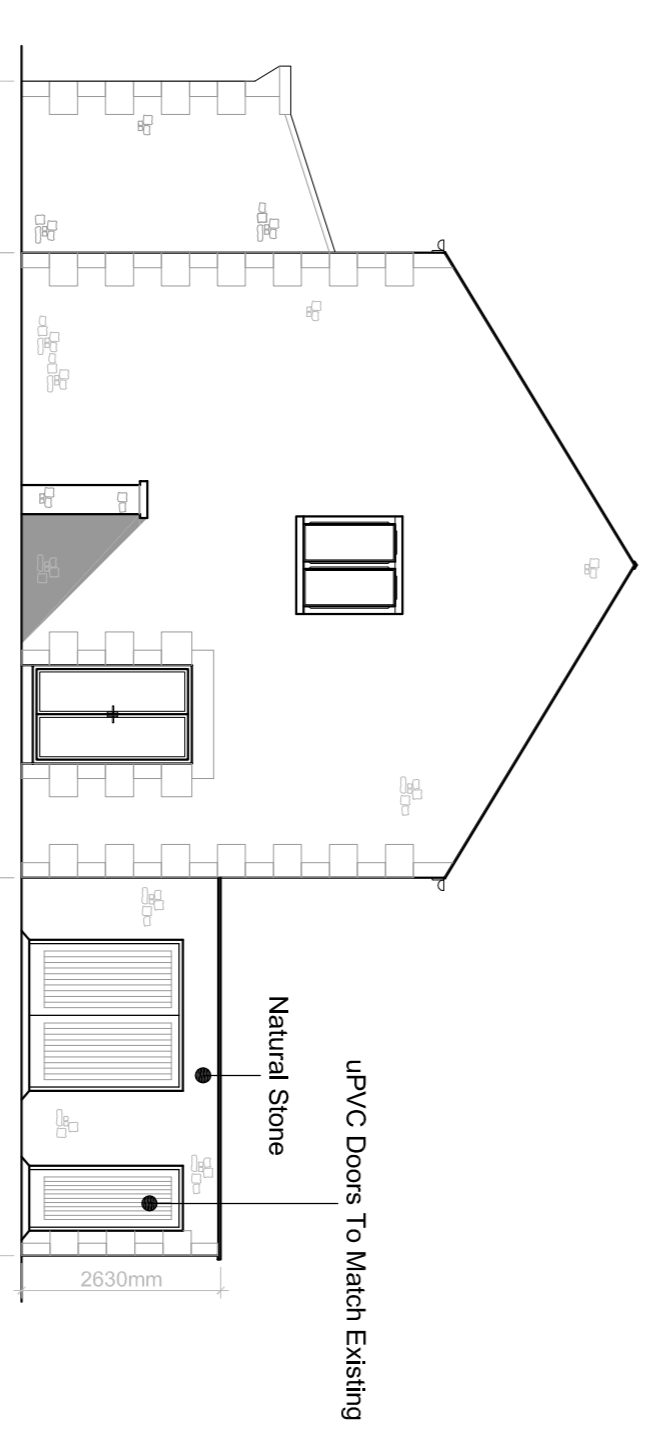

PROPOSED SOUTH EAST ELEVATION
SCALE 1:100

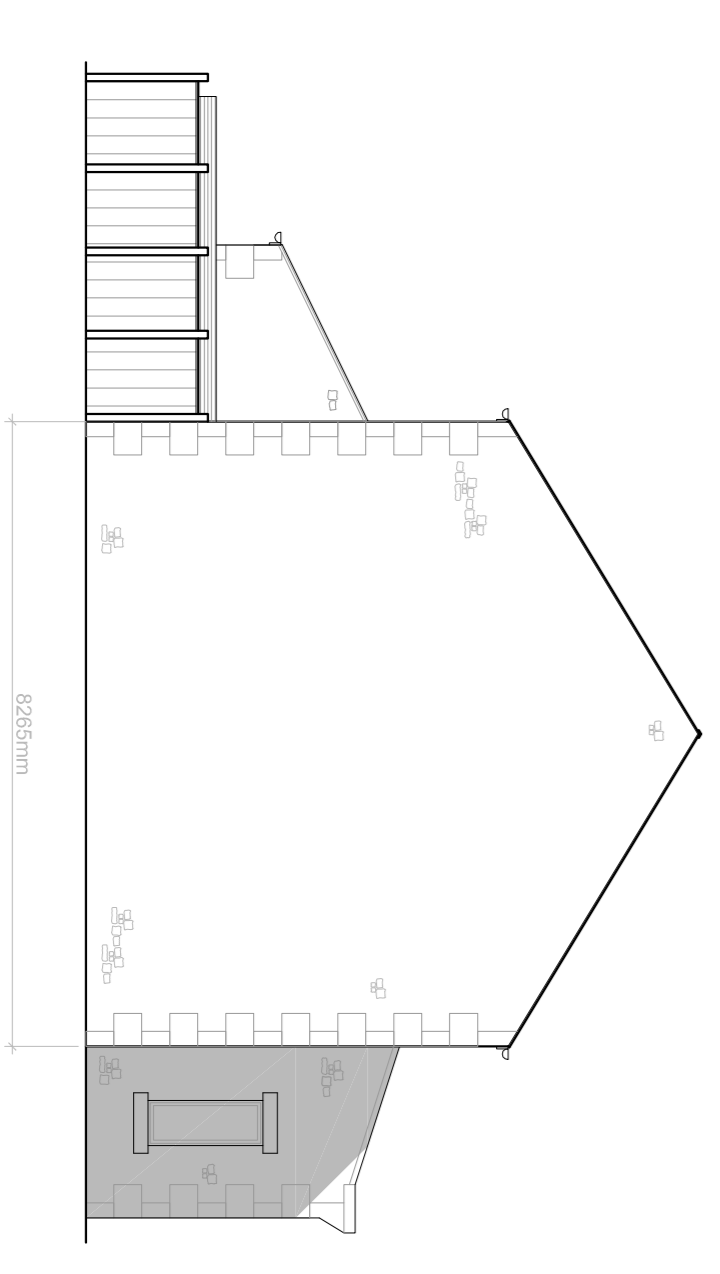

EXISTING NORTH WEST ELEVATION
SCALE 1:100

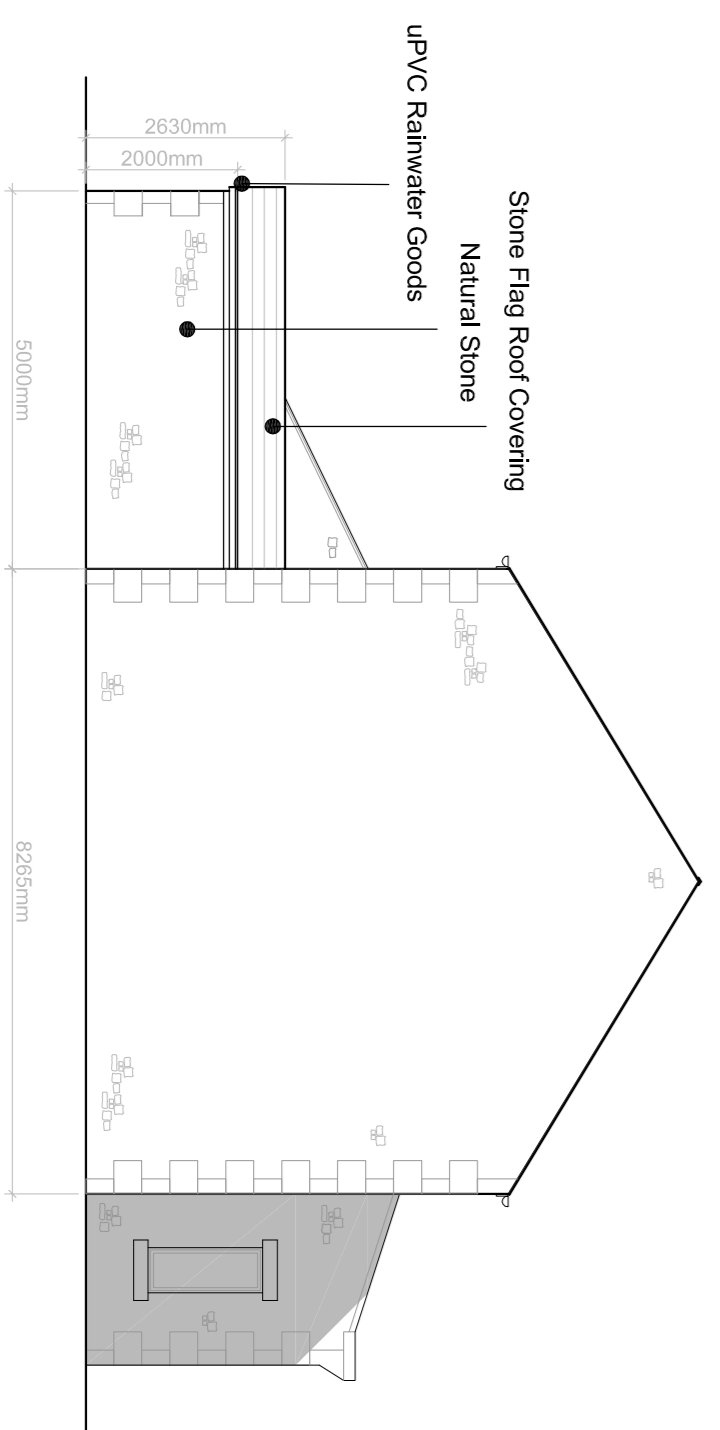

PROPOSED NORTH WEST ELEVATION
SCALE 1:100

Drawn By: MR Holland
Title: MF
Client: Broad Oaks Northcote Road Langho
No. of A4: 1
No. of A3: 1
No. of A2: 1
No. of A1: 1
Date: 17/06/2016

Drawn By: MR Holland
Title: MF
Client: Broad Oaks Northcote Road Langho
No. of A4: 1
No. of A3: 1
No. of A2: 1
No. of A1: 1
Date: 17/06/2016

Drawings of the Existing and Proposed Plans and Elevations of the Tool Shed and Greenhouse

spa ARCHITECTS

SUNDERLAND PEACOCK ARCHITECTS LTD
HAYLEIGH, PARK ROAD, CHATHAM
1 CHATHAM ROAD, CHATHAM
SE26 5JH
01783 42171
www.sunderlandpeacock.com

5119-03 A