



This drawing is to be used in conjunction with all relevant Architectural contracts and specifications. It is not to be used for any other purpose without the prior written consent of the Architect. The Architect's liability is limited to the professional services provided. Use not made from this drawing, all representations and warranties made by the Architect are hereby disclaimed. The Architect shall not be liable for any consequential loss or damage. The Architect's liability is limited to the professional services provided.

**ABBREVIATIONS**

- ch: Ceiling Level
- CL: Cover Level
- EH: Eaves Height
- GU: Gully
- MH: Manhole
- MS: Mastic Seal
- RH: Ridge/Roof Height
- RWP: Rain Water Pipe
- TL: Threshold Level
- TW: Top of Wall
- US: Under Side of Truss
- US: Under Side of Truss

**NOTE**

All levels and cover heights relate to OD/200 unless stated otherwise.  
 All levels and cover heights relate to OD/200 unless stated otherwise.

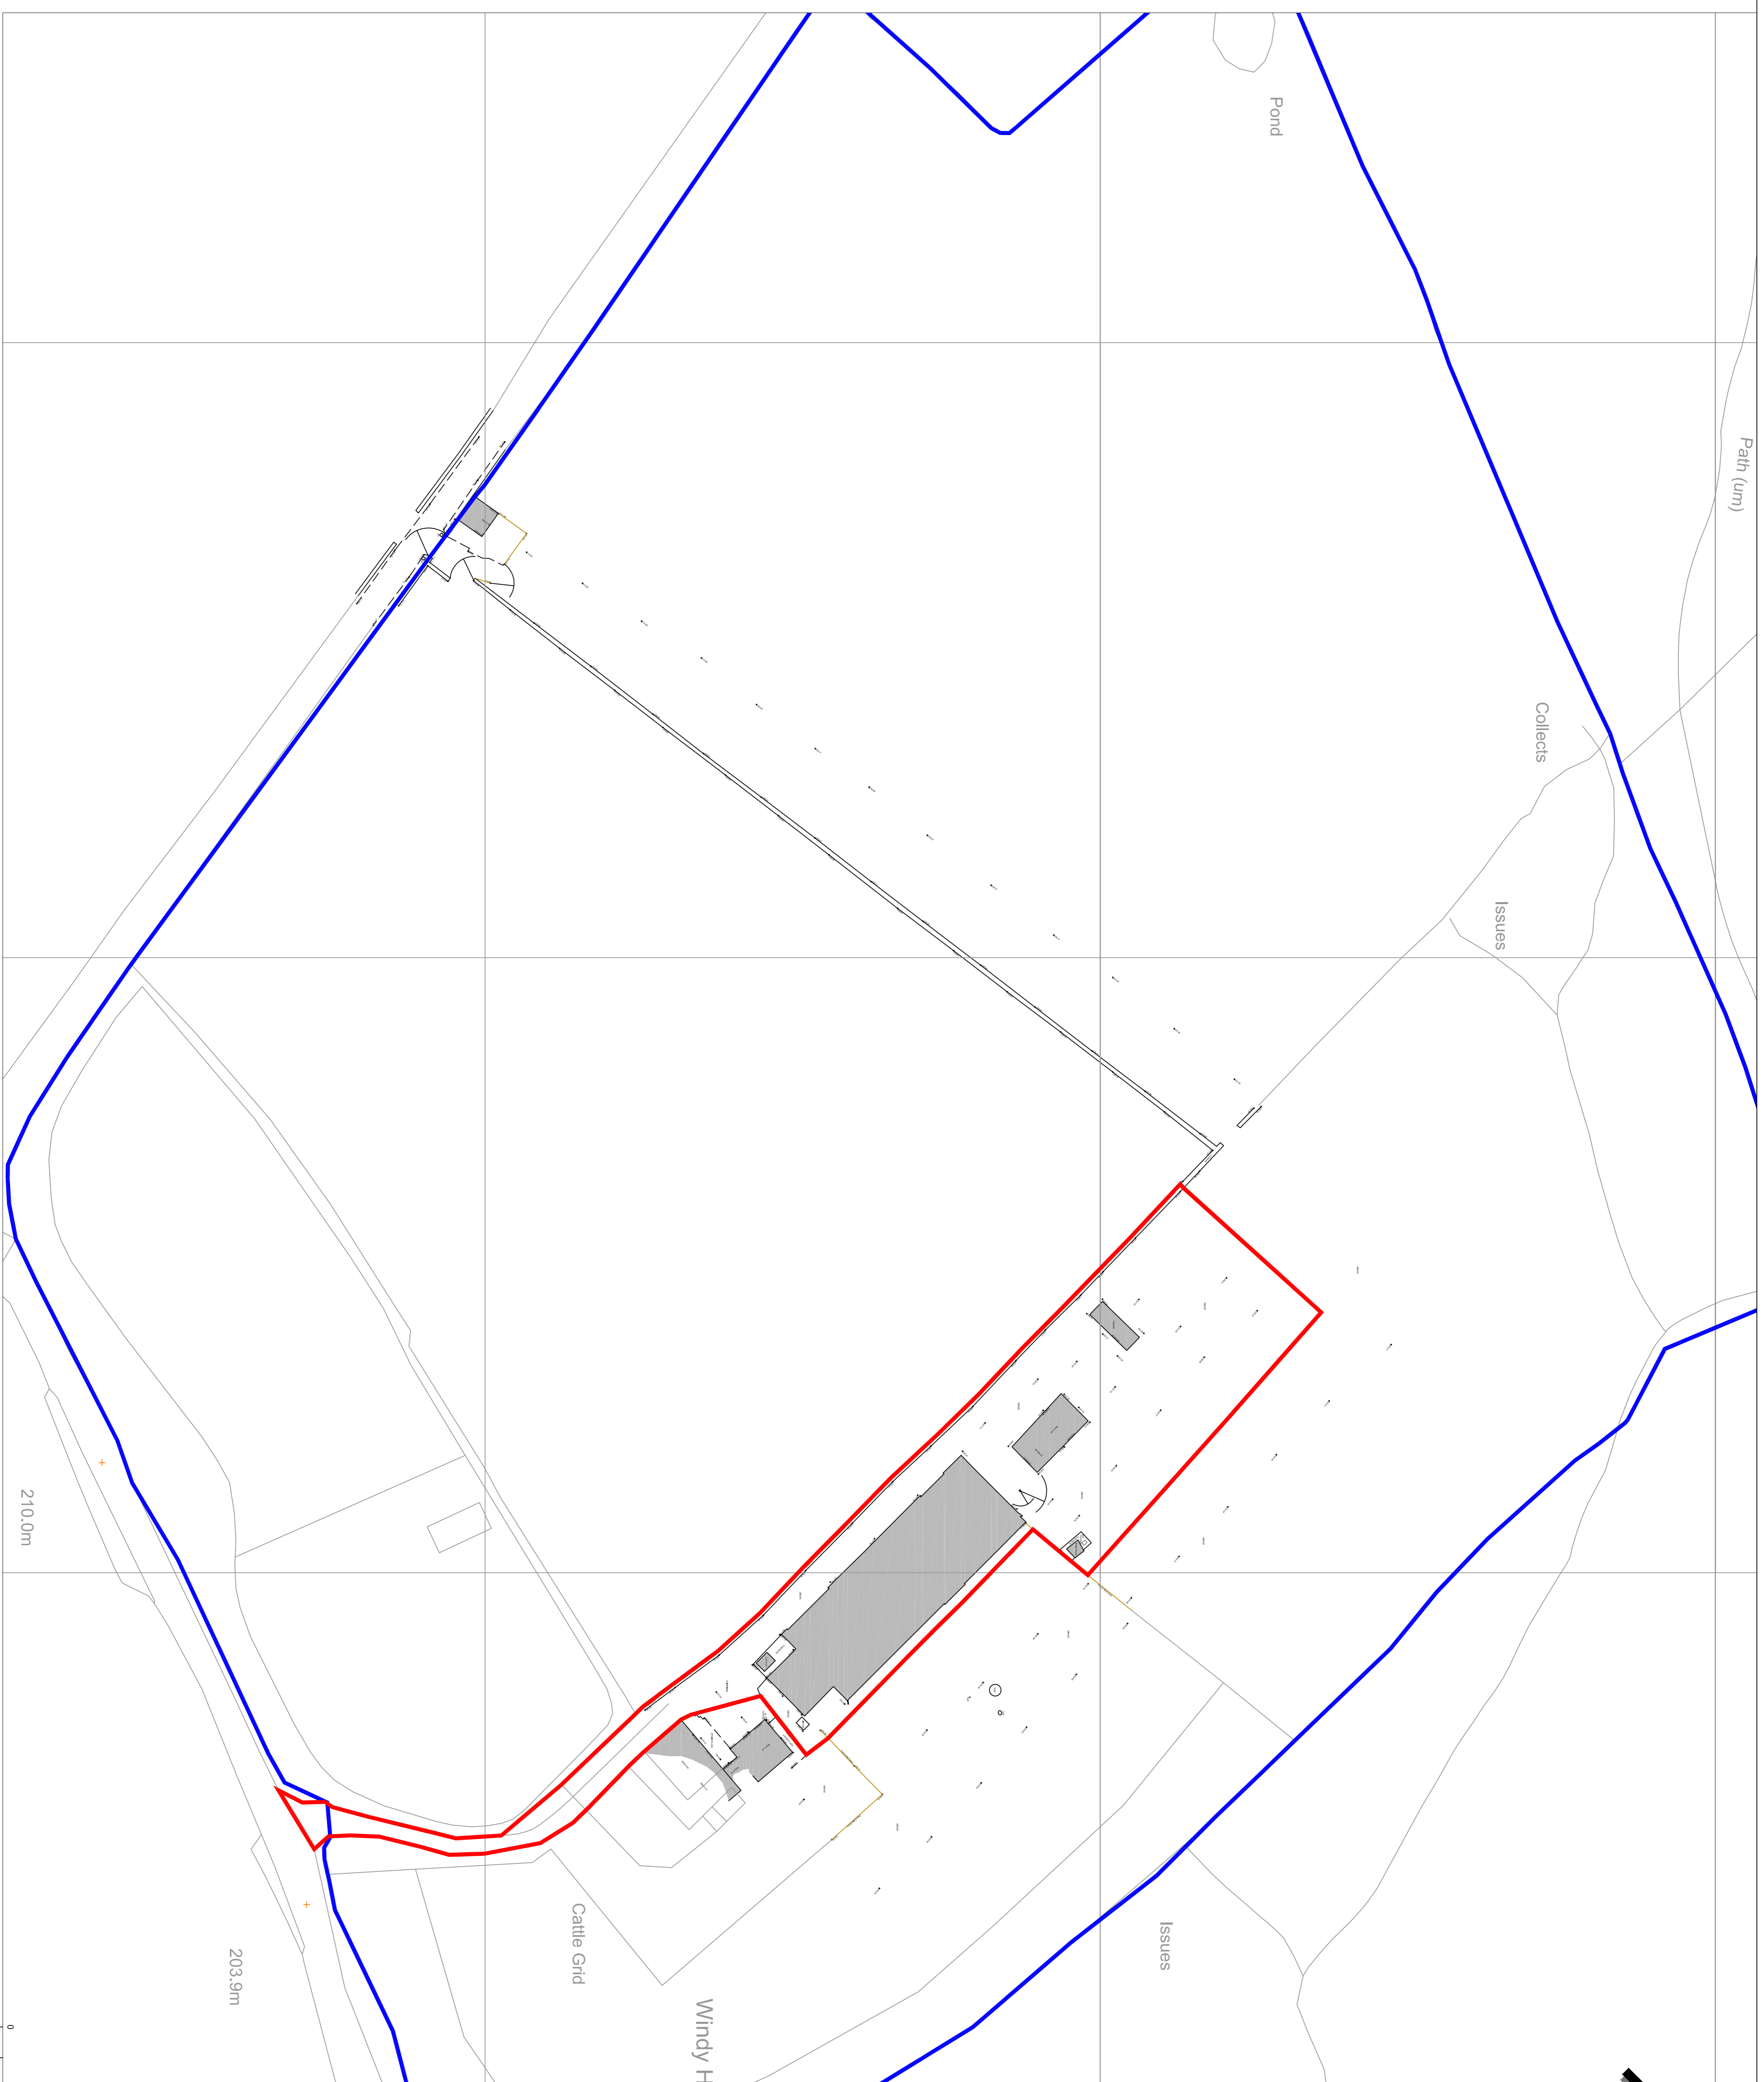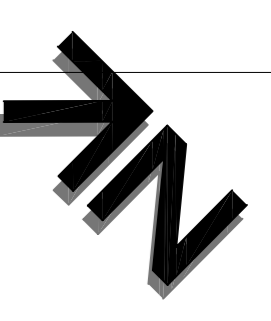

NO. BY	DATE	DESCRIPTION
MS J Morcuden		

2015 1006  
 Windy Harbour  
 Fish House Lane  
 Chippping  
 PR3 2NQ

Drawn by: MS  
 Proposed Holiday Lets  
 Existing Site Plan

Scale	Date	Drawn
1:500 @ A1	Nov 2015	ITCAD

**SUNDERLAND PEACOCK ARCHITECTS**  
 SUNDERLAND PEACOCK ARCHITECTS LTD  
 HAZELBURG, PARK ROAD, COTTRENDEN  
 TYNDALE, NORTHAMPTON NN16 9JN  
 T: 01202 423179 F: 01202 427238  
 www.sunderlandpeacock.com

**spa**

**4540 -E01**