


This drawing is to be used in conjunction with all relevant Architects contracts and distribution before production. Use not made from the drawings and information and without the consent of SPA Architects. The drawings and information are the property of SPA Architects and shall remain the property of SPA Architects. No part of this drawing shall be reproduced without the prior written consent of SPA Architects.


 


ABBREVIATIONS

- ch: Ceiling Level
- CL: Cover Level
- EH: Eaves Height
- EH: Eaves Height
- GU: Gully
- IC: Inspection Cover
- IR: Inspection Rise
- RH: Ridge/Roof Height
- RWP: Rain Water Pipe
- TL: Threshold Level
- TW: Top of Wall
- usr: Under Side of Truss
- usr: Under Side of Truss

NOTE

All levels and cover levels shall be ODMS unless stated otherwise.
Unless otherwise stated, all dimensions are given in millimetres.

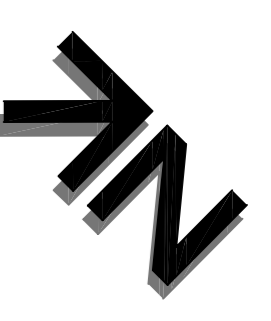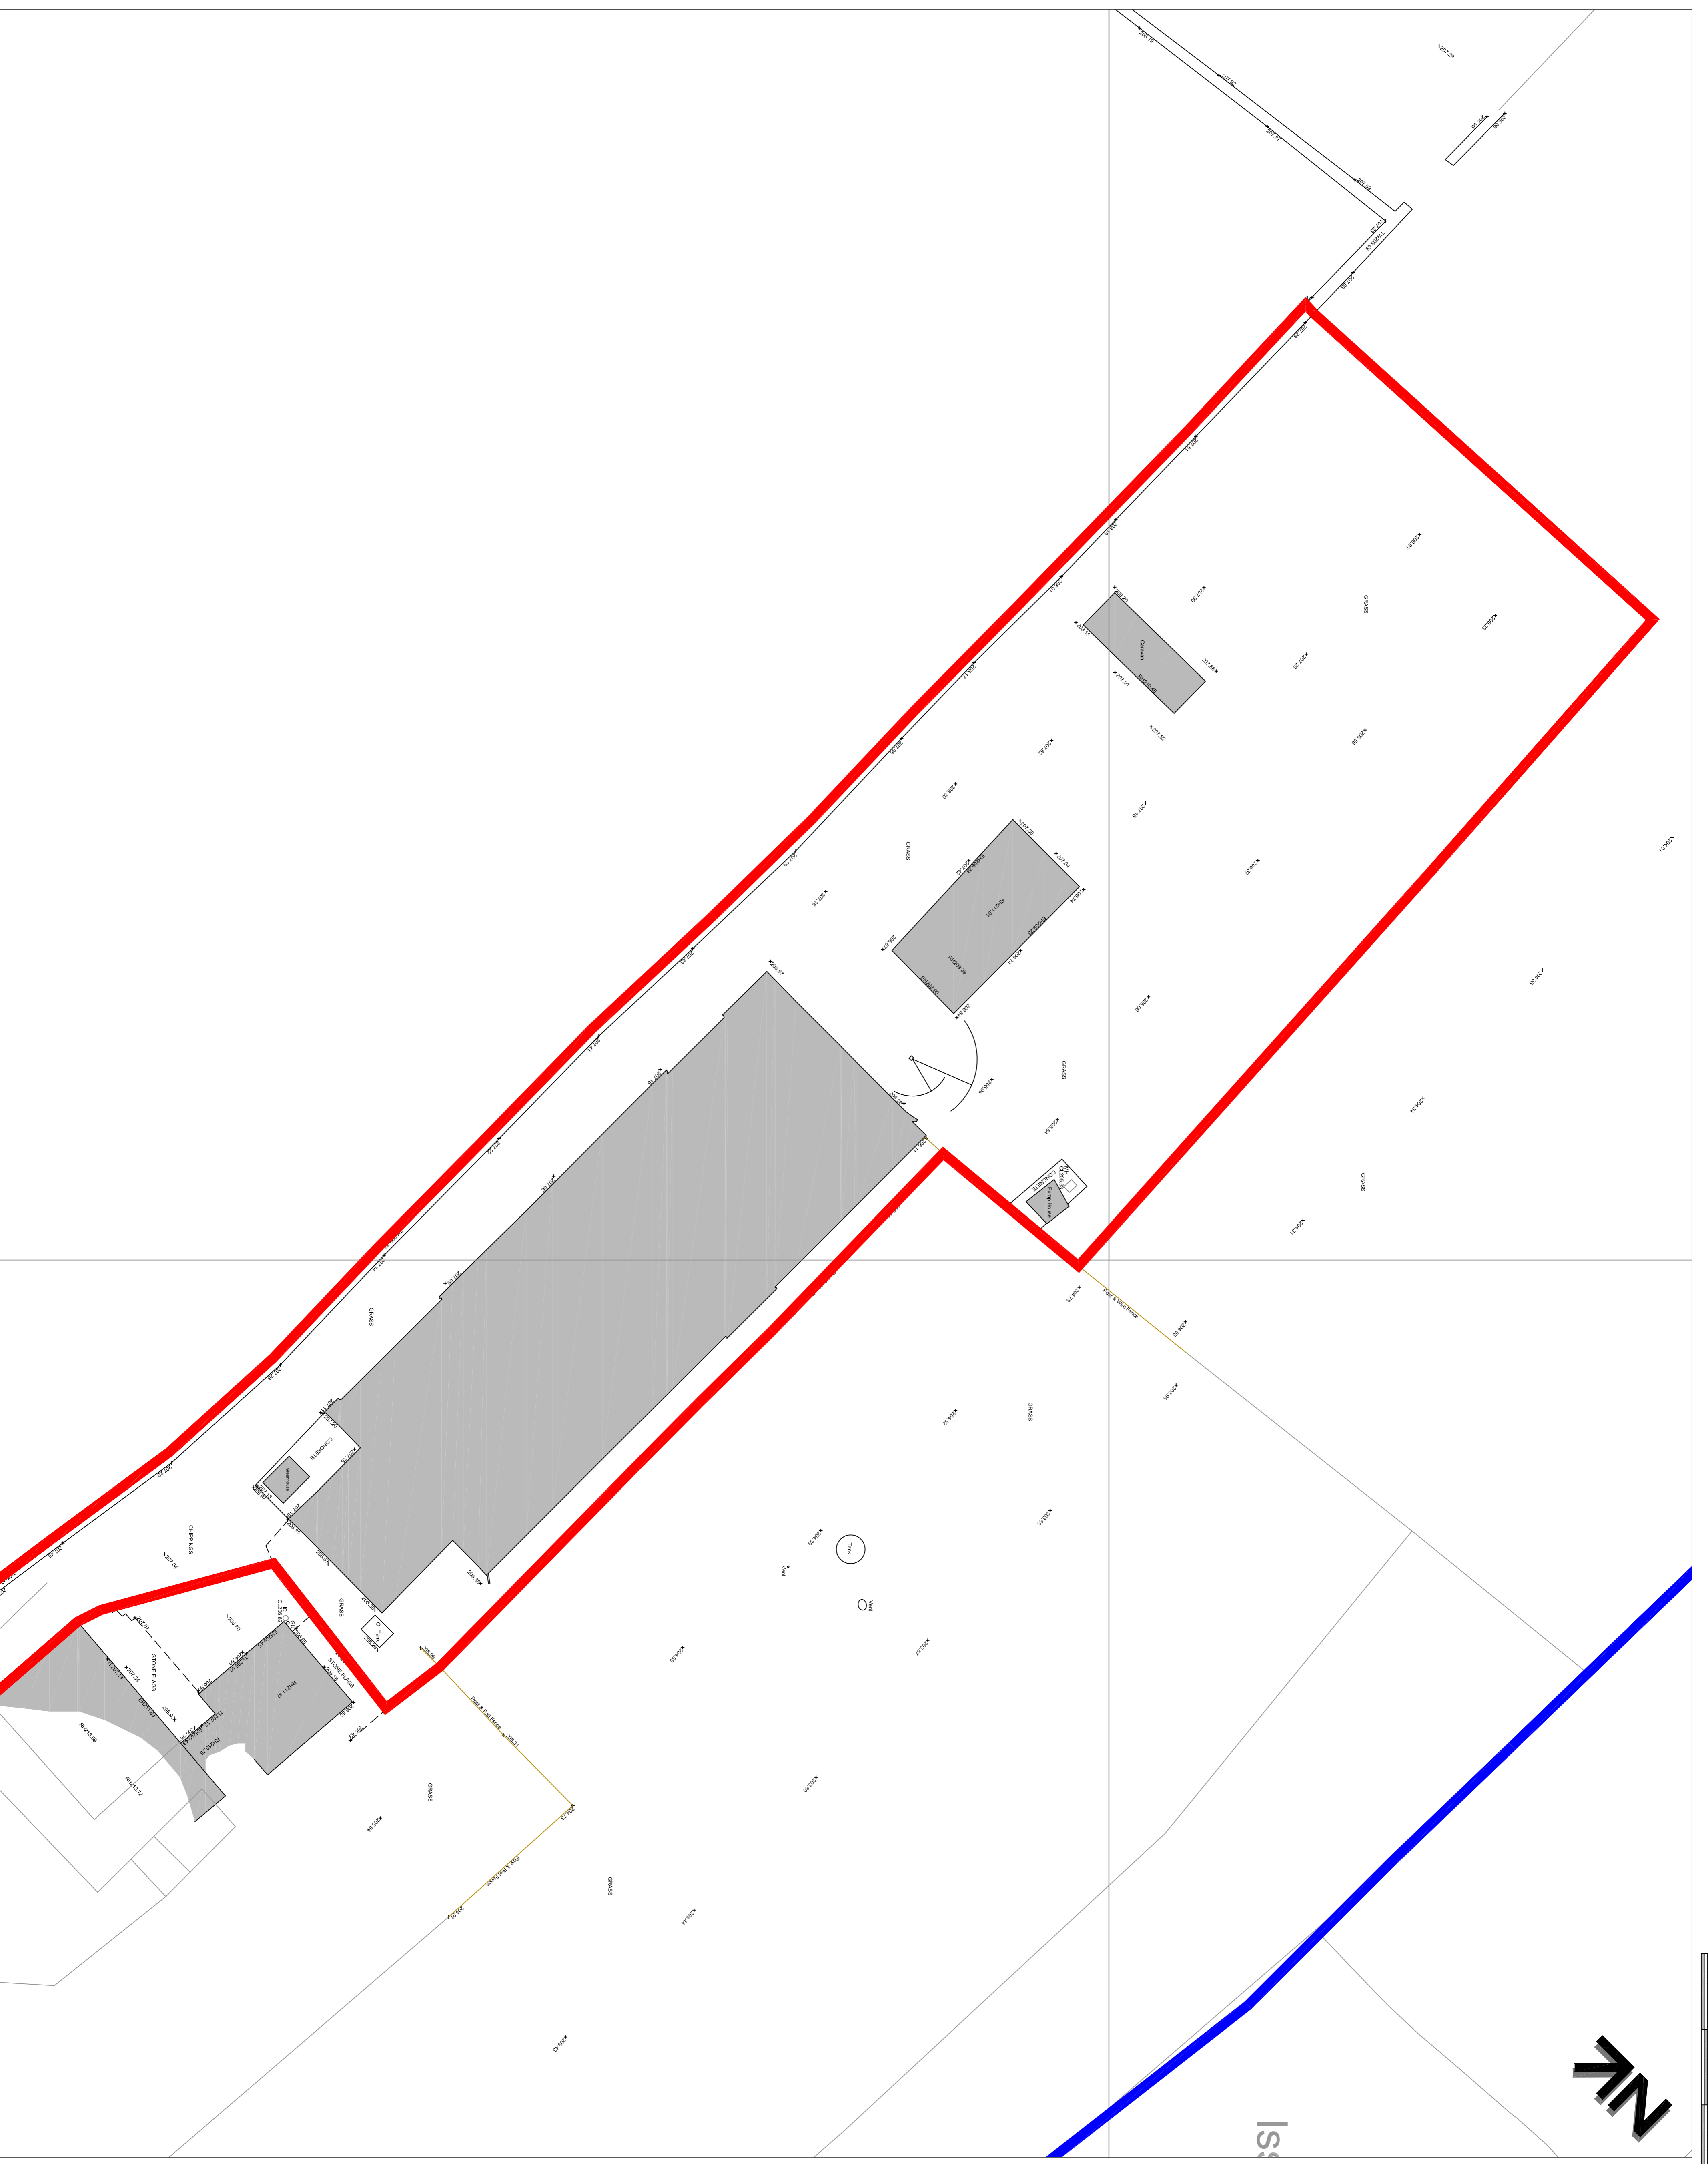

NO. 17	DATE	DATE
Client	MS J Morciden	DOB
251, 186	Windy Arbour	
	Fish House Lane	
	Chipping	
	PR3 2NQ	

Drawn By	MS J Morciden
Checked By	MS J Morciden
Scale	1:200 @ A1
Date	Nov 2015
Drawn	ITCAD

Proposed Holiday Lets
Existing Site Plan

spa
SUNDERLAND PEACOCK ARCHITECTS

SUNDERLAND PEACOCK ARCHITECTS LTD
HAYLHURST, PINE LODGE ROAD, CHIPPING
T1 0DQ 4ZTH | T 01206 87228
www.sunderlandpeacock.com

4540 -E02