



This drawing is to be read in conjunction with all relevant Architect, consultants' and specialists' drawings and specifications. The Architect is to be notified of any discrepancies before proceeding. Do not scale from this drawing. All dimensions and levels are to be checked on site. This drawing is subject to copyright. All work carried out before Planning and Building Permission has been granted is at the contractor's risk.

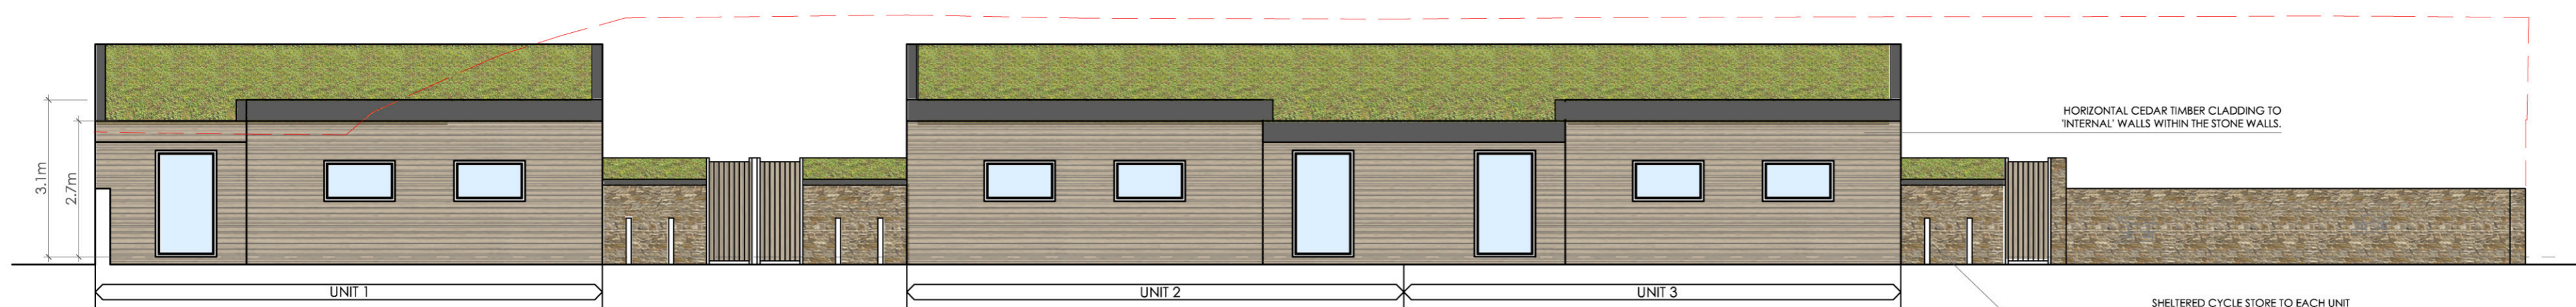


PROPOSED NORTH EAST ELEVATION




PROPOSED SOUTH WEST ELEVATION

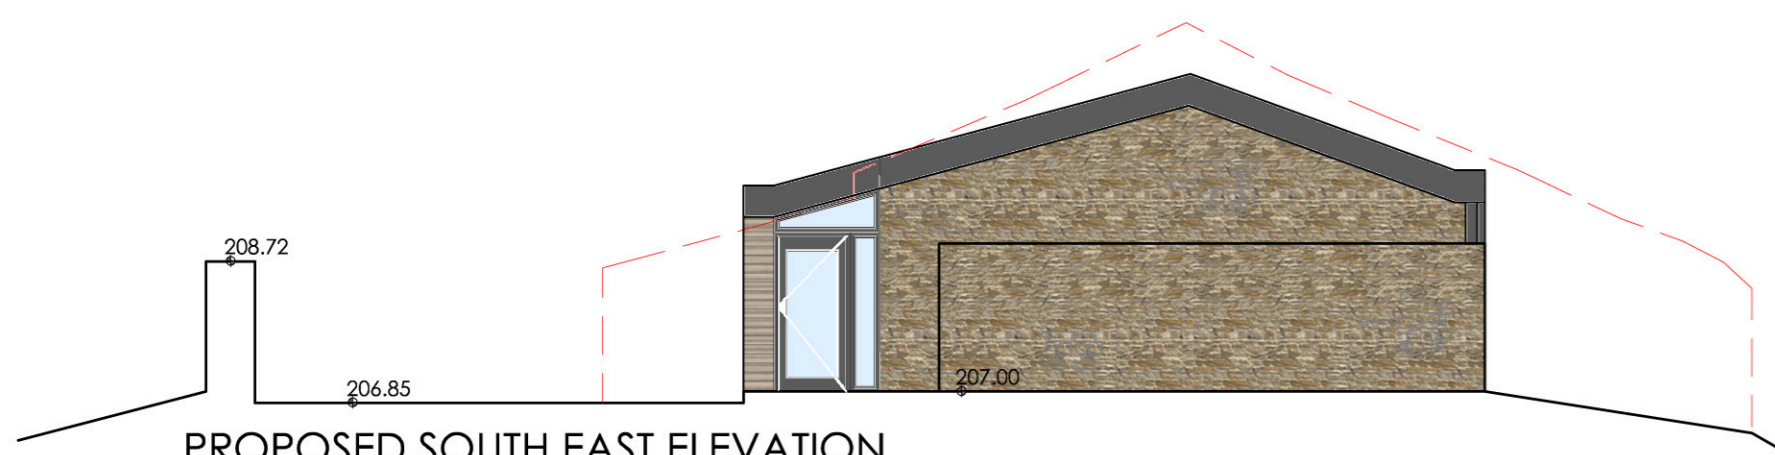

PROPOSED SOUTH EAST ELEVATION

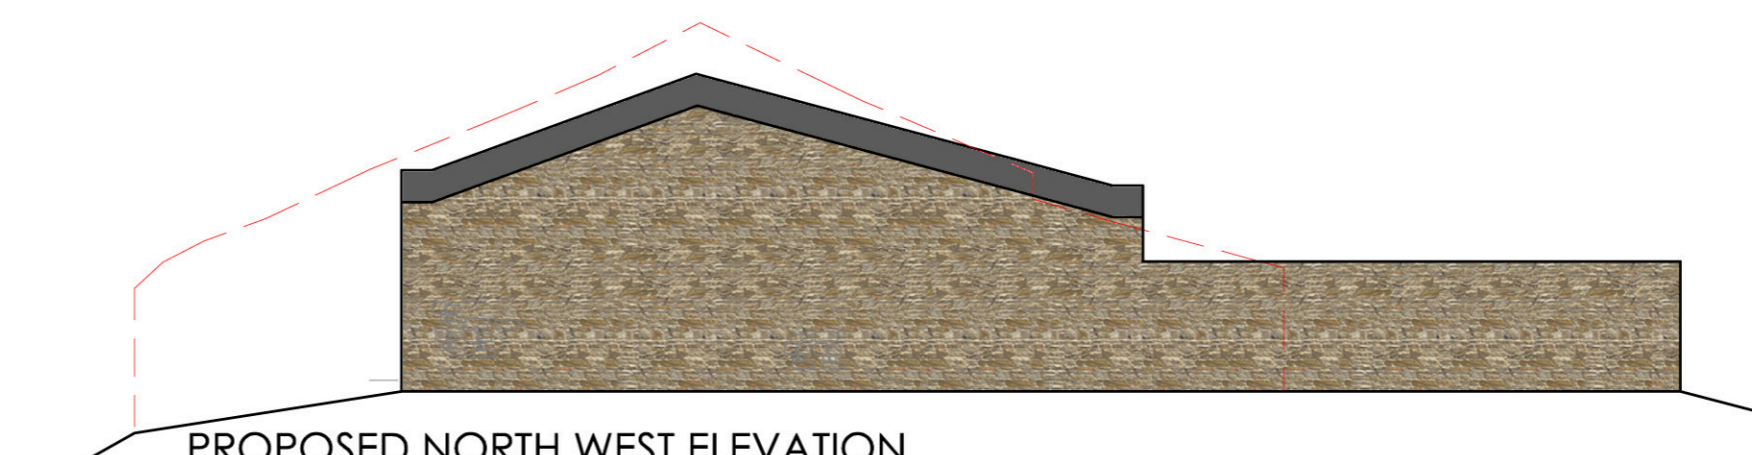

PROPOSED NORTH WEST ELEVATION

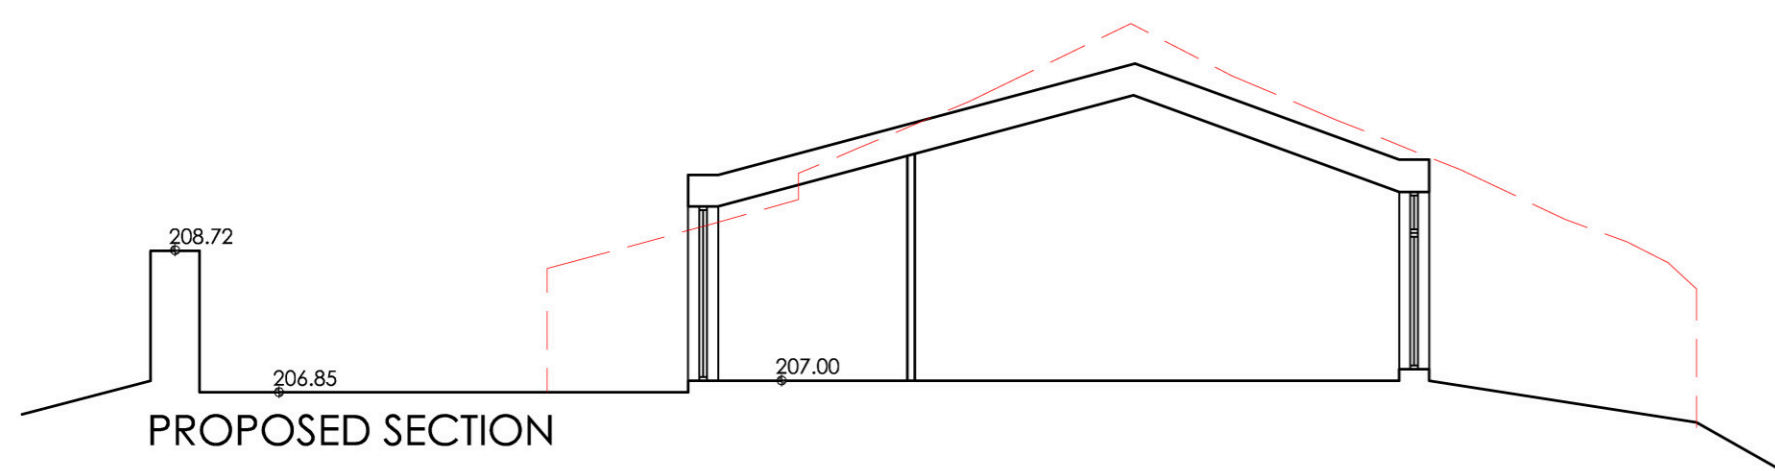

PROPOSED SECTION

no.	by	revision	date
-----	----	----------	------

Client
Ms J Marsden

Job Title
Windy Arbour
Fish House Lane
Chipping
PR3 2NQ

Drawing Title
Proposed Elevations and Section

Scale	Date	Drawn
1:100 @A2	Nov 16	RBM

spa
SUNDERLAND PEACOCK ARCHITECTS
SUNDERLAND PEACOCK & ASSOCIATES LTD.
HAZELMERE, PIMLICO ROAD, CLITHEROE
LANCASHIRE, BB7 2AG
T 01200 423178 F 01200 427328
E info@sunderlandpeacock.com
www.sunderlandpeacock.com

4540 - P03