



320161167

### PROPOSED ELEVATIONS

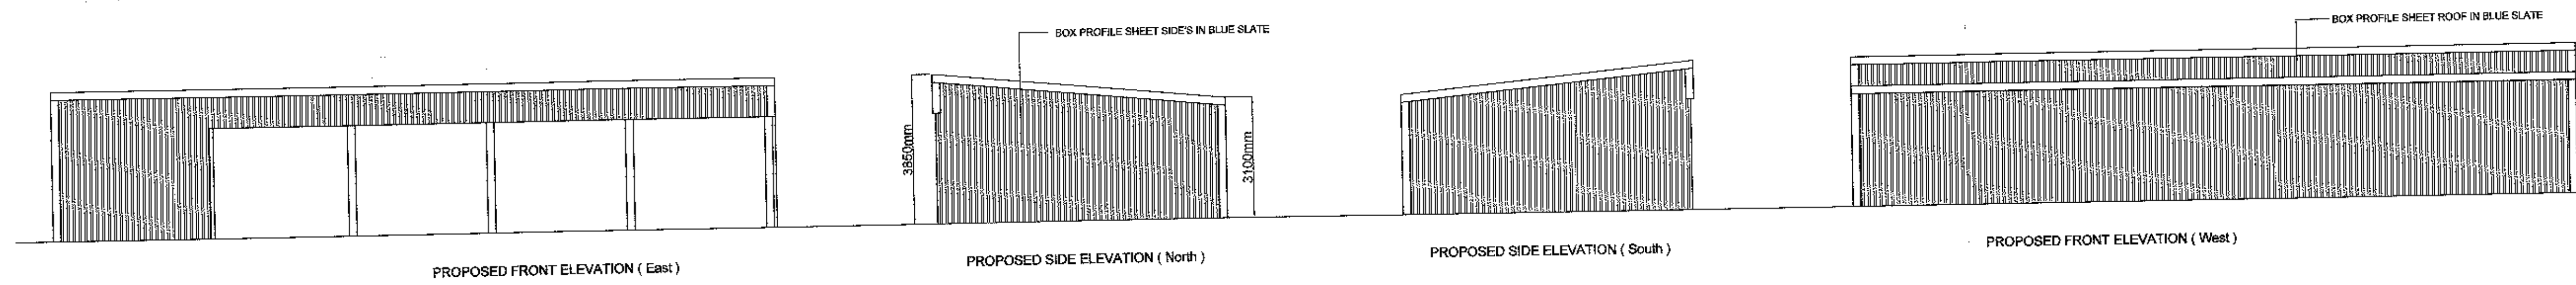


### PROPOSED SITE PLAN

SCALE = 1:1000

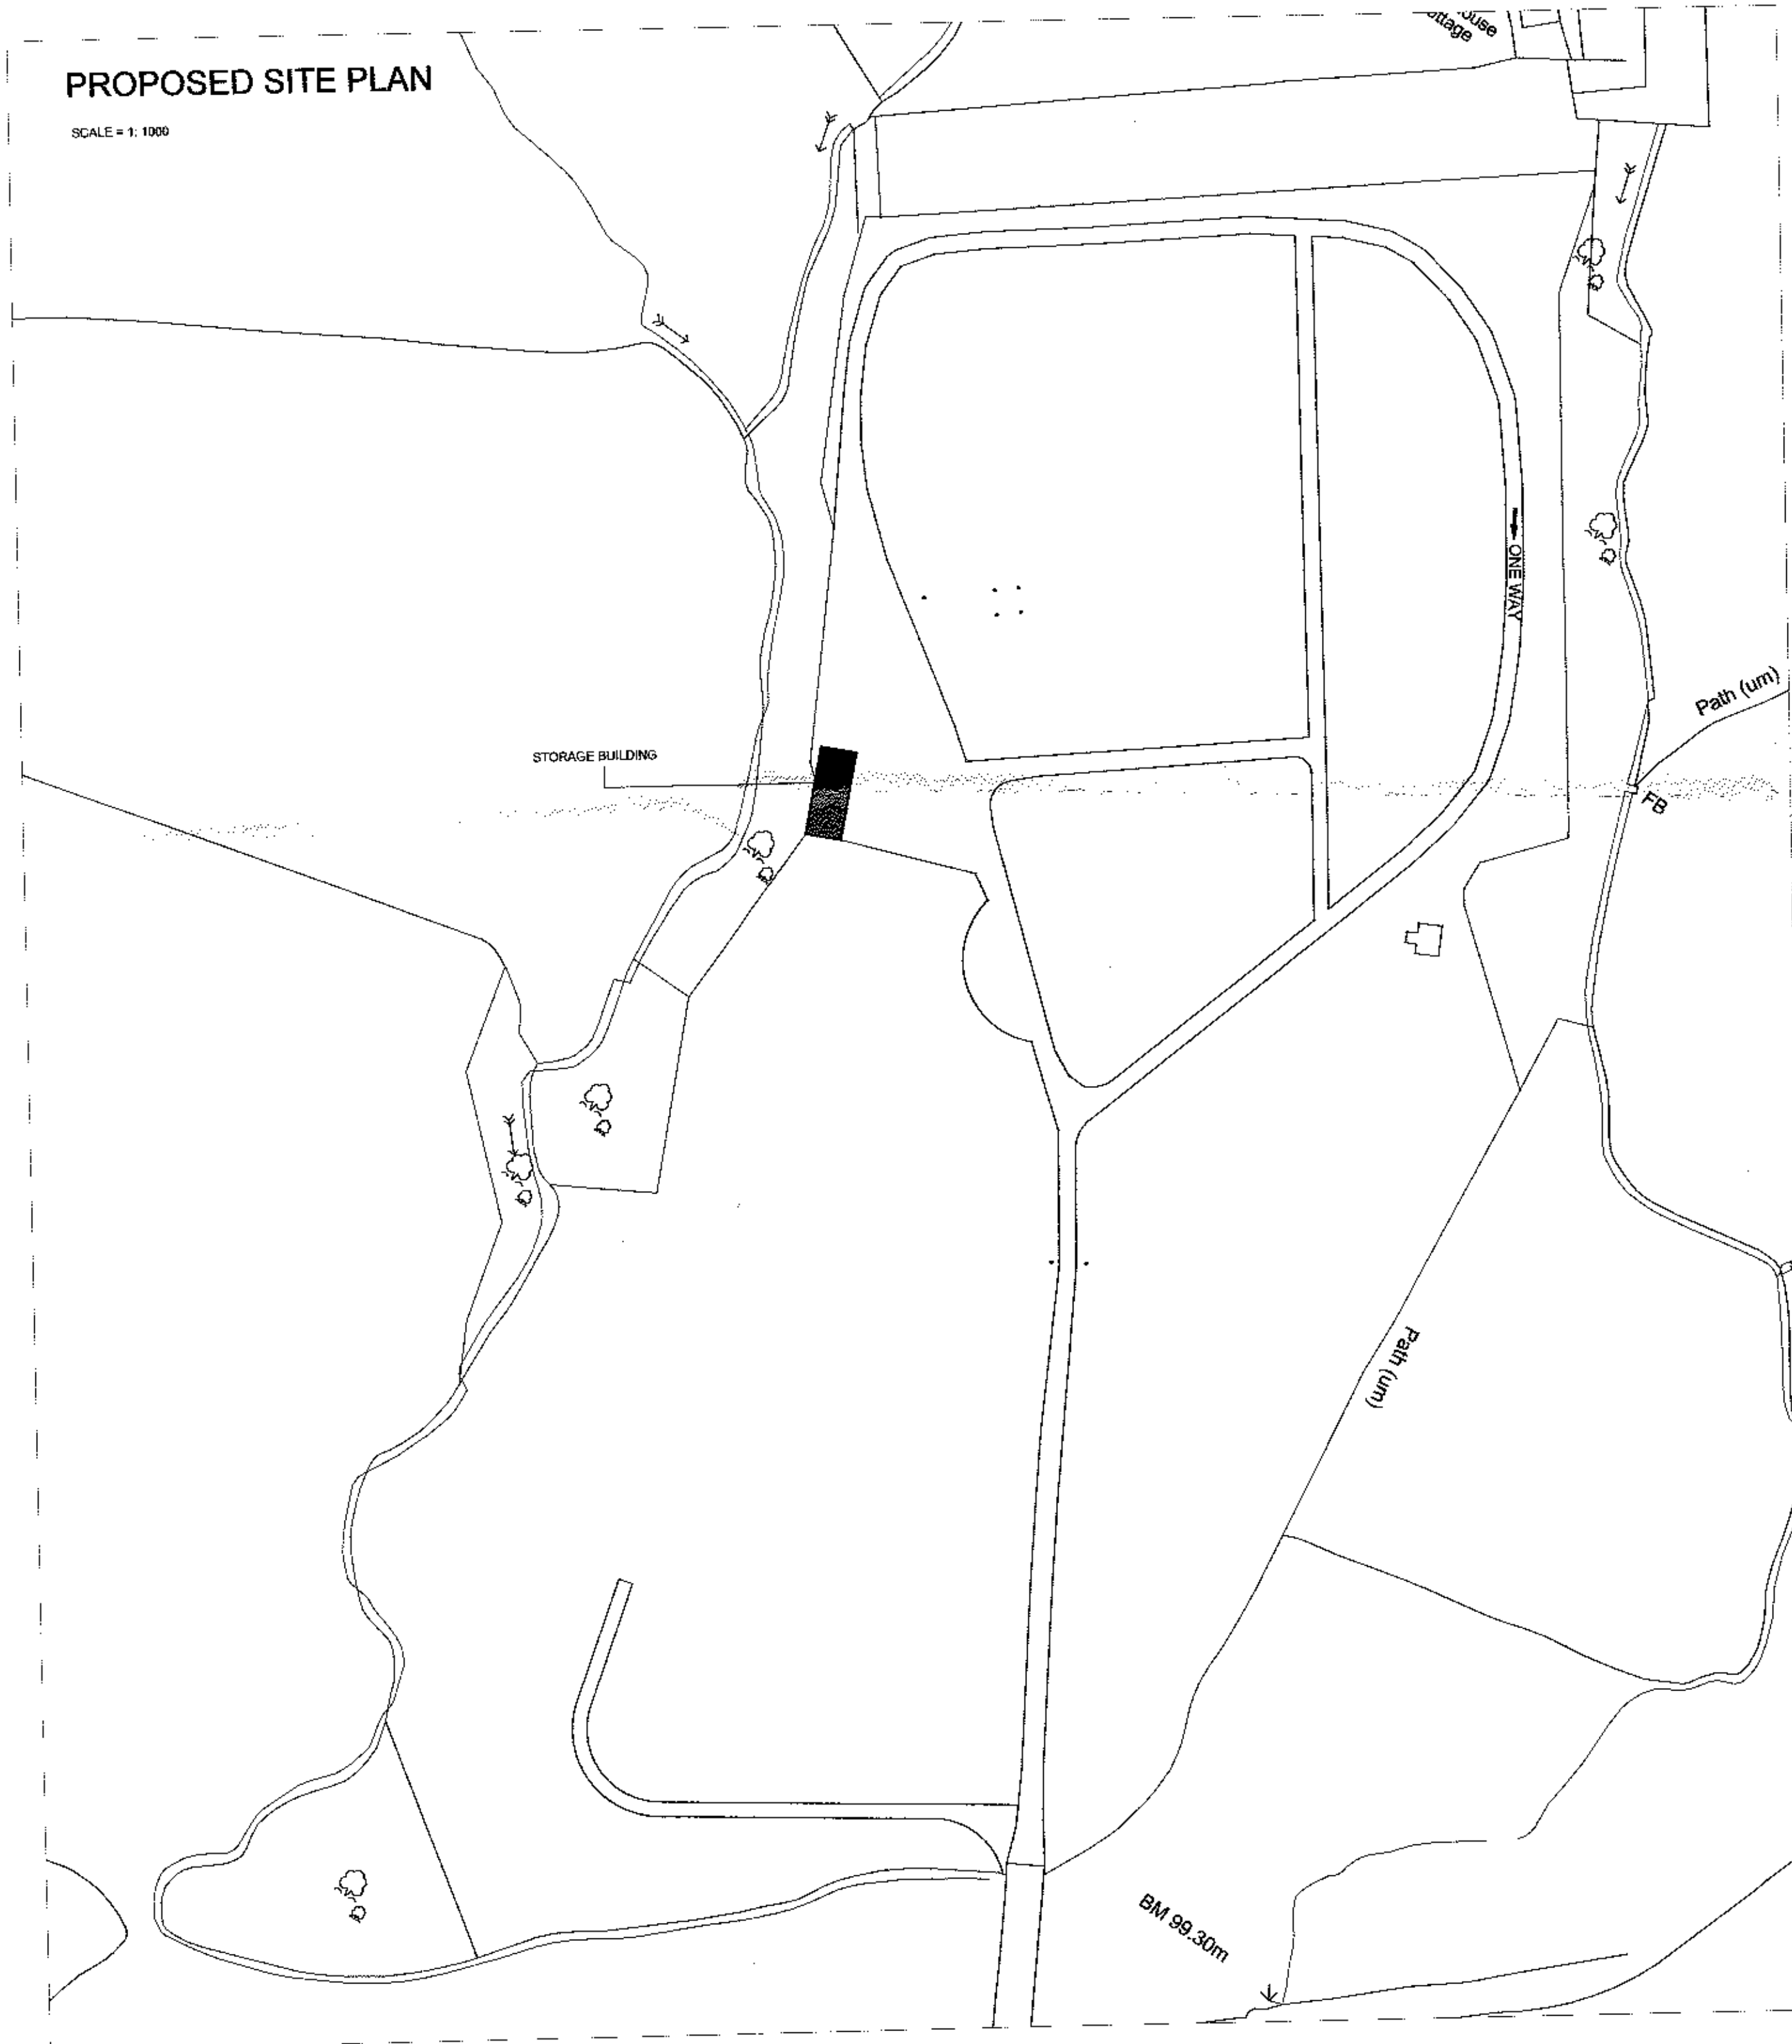

### PROPOSED PLAN

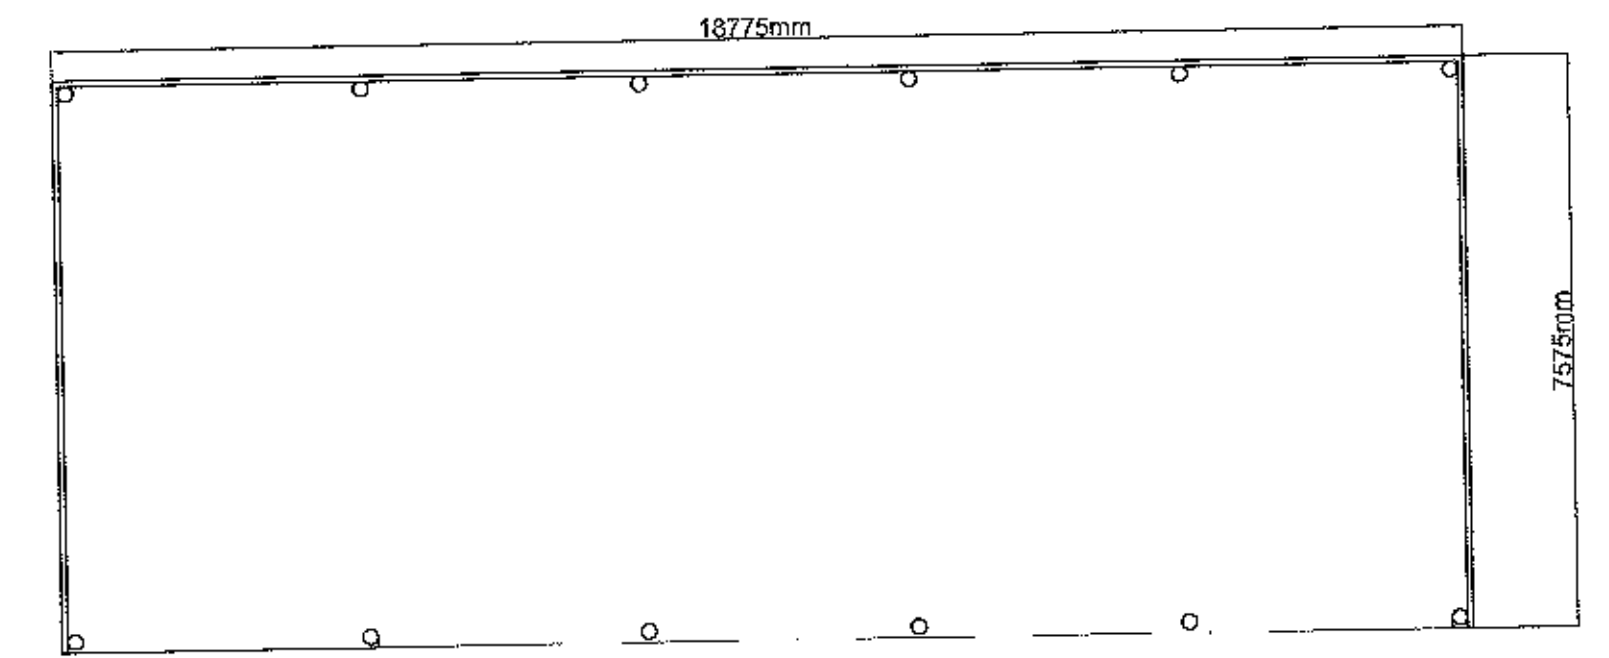

PROPOSED FLOOR PLAN

SCALE = 1:100

PLANS RECEIVED  
DATE 12/2/16

**J.HADFIELD.  
ENGINEERING,SURVEYING.**

Spring House, Chipping, Lancashire, PR9 2GG.  
Tel 07740 926066. Fax 03708 362155

Clients Details:  
**CHIPPING AGRICULTURAL SHOW**

Project Details:  
**PROPOSED PLANS & ELEVATIONS  
STORAGE BUILDING EXTENSION**

Project Address:  
**CHIPPING SHOW FIELD  
LONGRIDGE Rd.  
CHIPPING**

Project Number: 412201	Date: NOV/16	Scale: 1:100 1:1000	By: JH
---------------------------	-----------------	---------------------------	-----------

DO NOT SCALE THIS DRAWING. CHECK ALL DIMENSIONS ON SITE.

THIS DRAWING IS PROPERTY OF CHIPPING AGRICULTURAL SHOW AND NOT BE REPRODUCED IN ANY FORM OR BY ANY MEANS WITHOUT THE WRITTEN PERMISSION OF CHIPPING AGRICULTURAL SHOW.

320161167

320161167