


22 KING STREET.

ROOF PLAN.

PROPOSED

SCALE 1:50

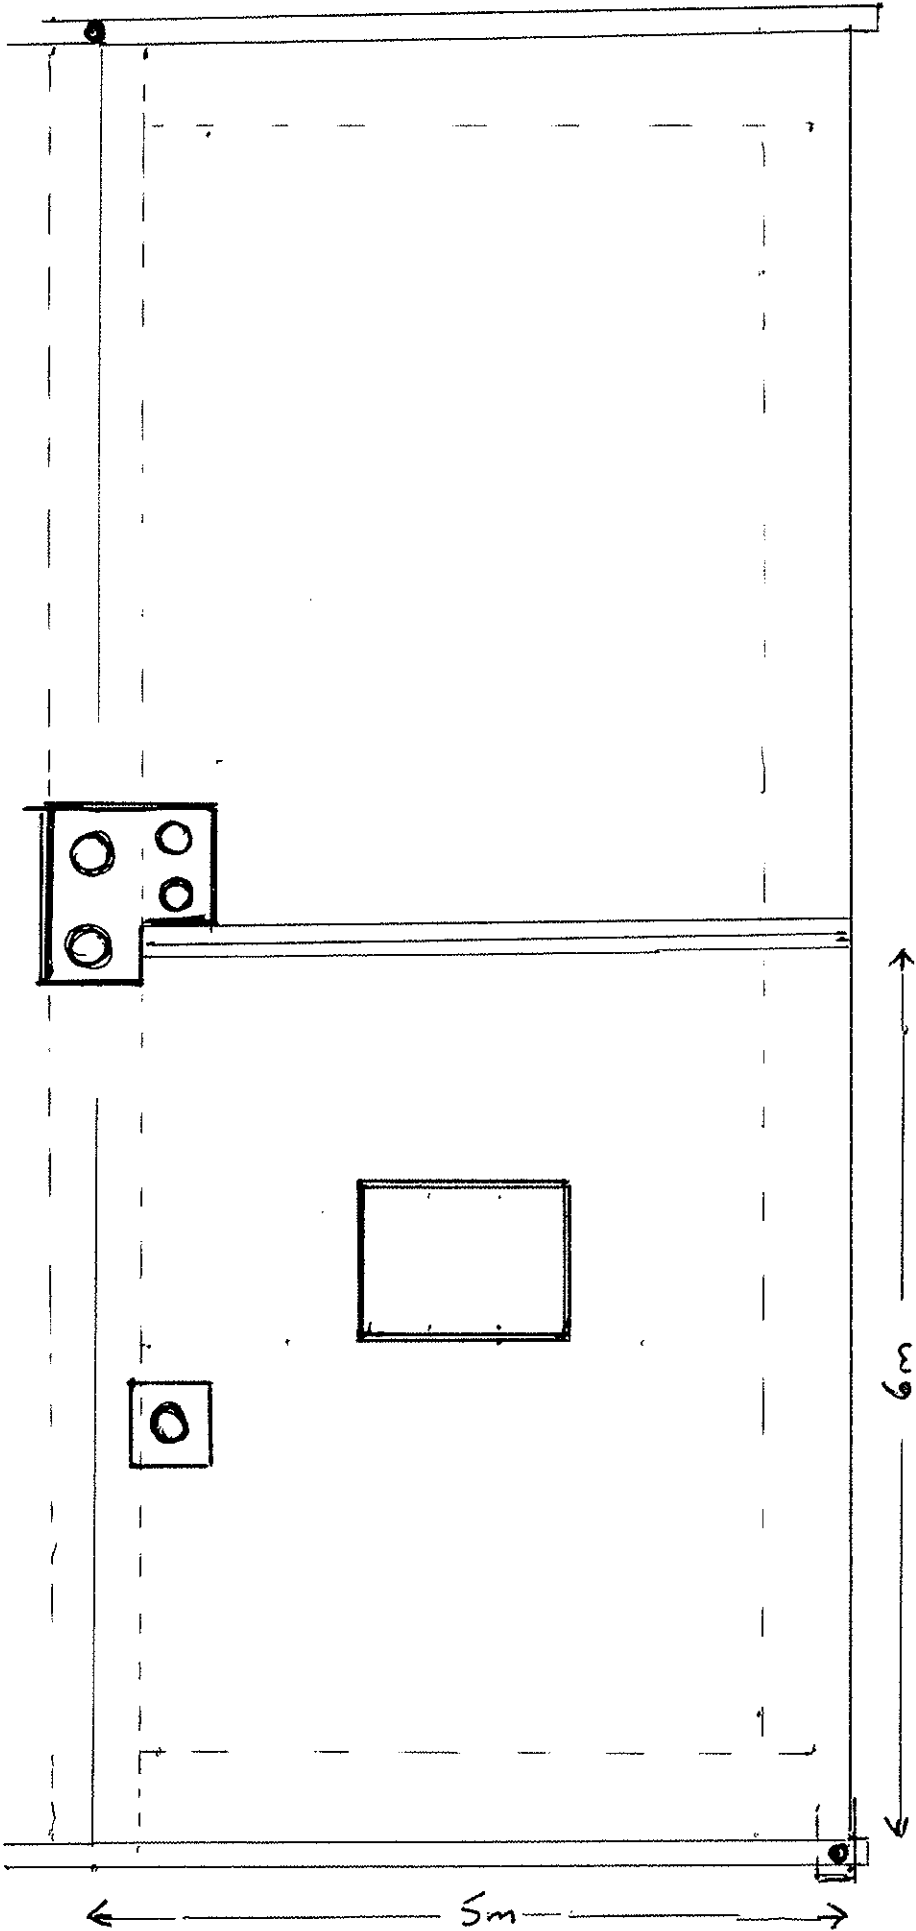

22 KING STREET.

ROOF PLAN.

EXISTING

SCALE 1:50