



Second Floor Plan

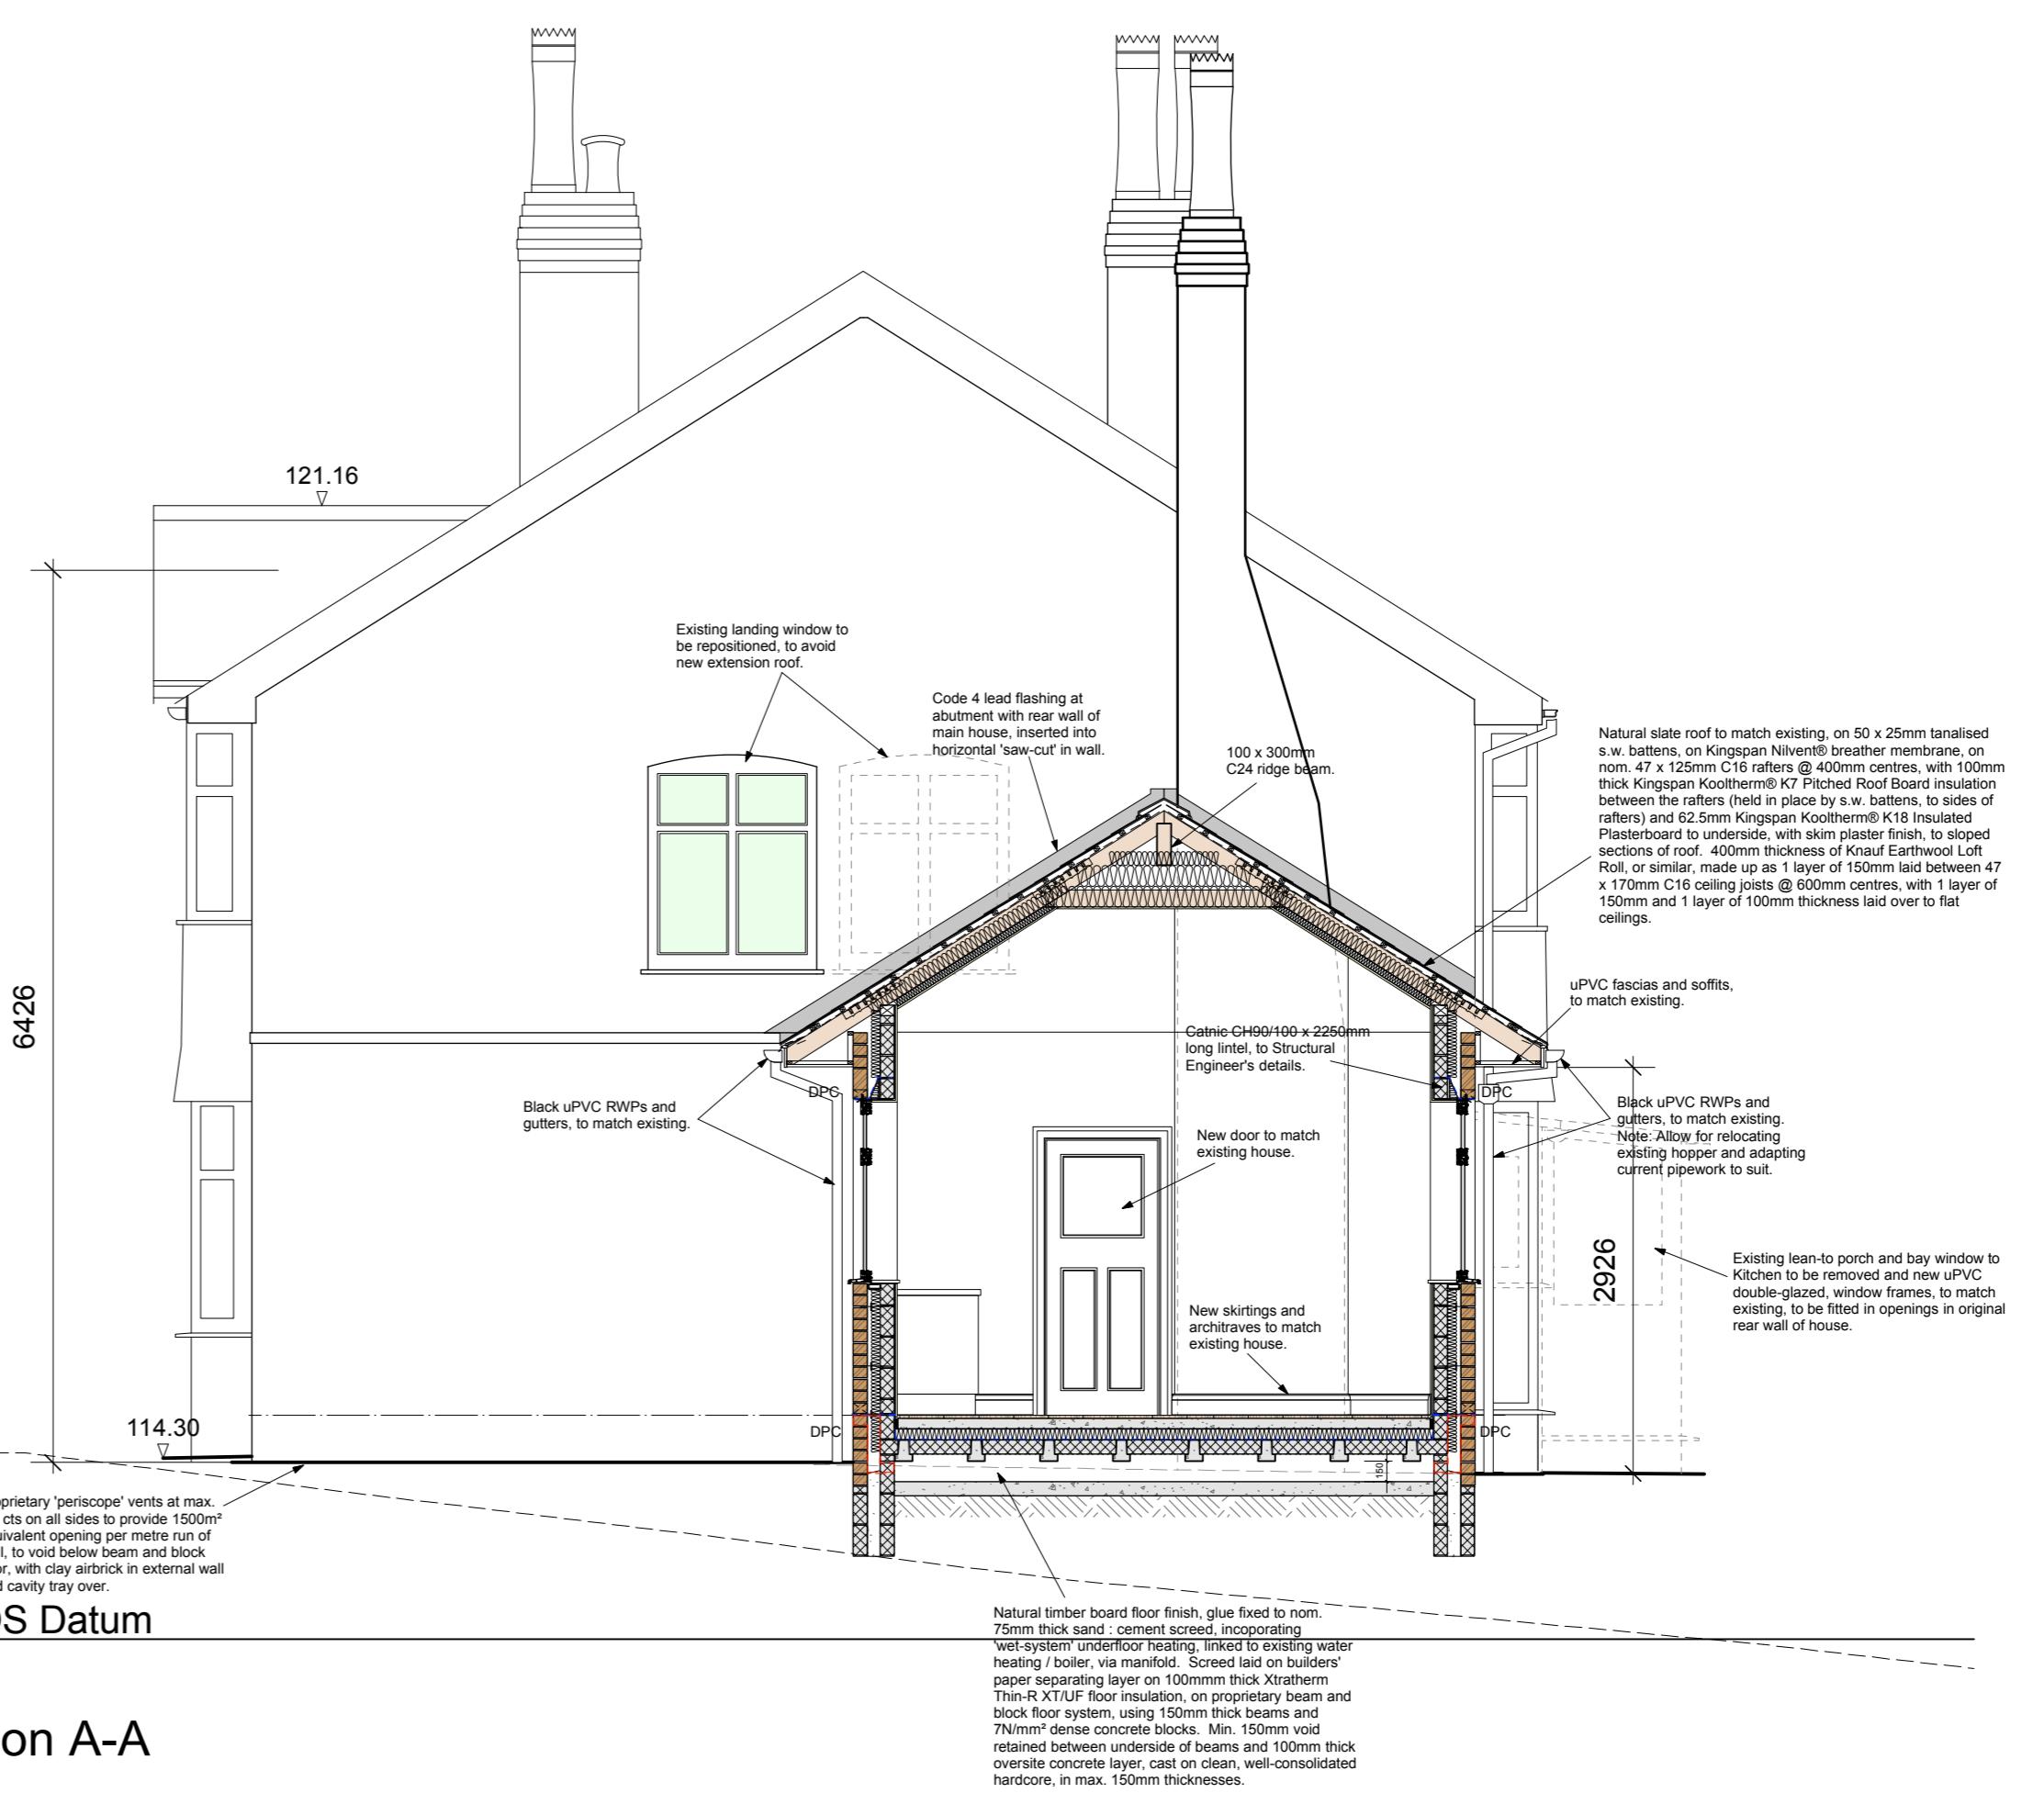

Section A-A

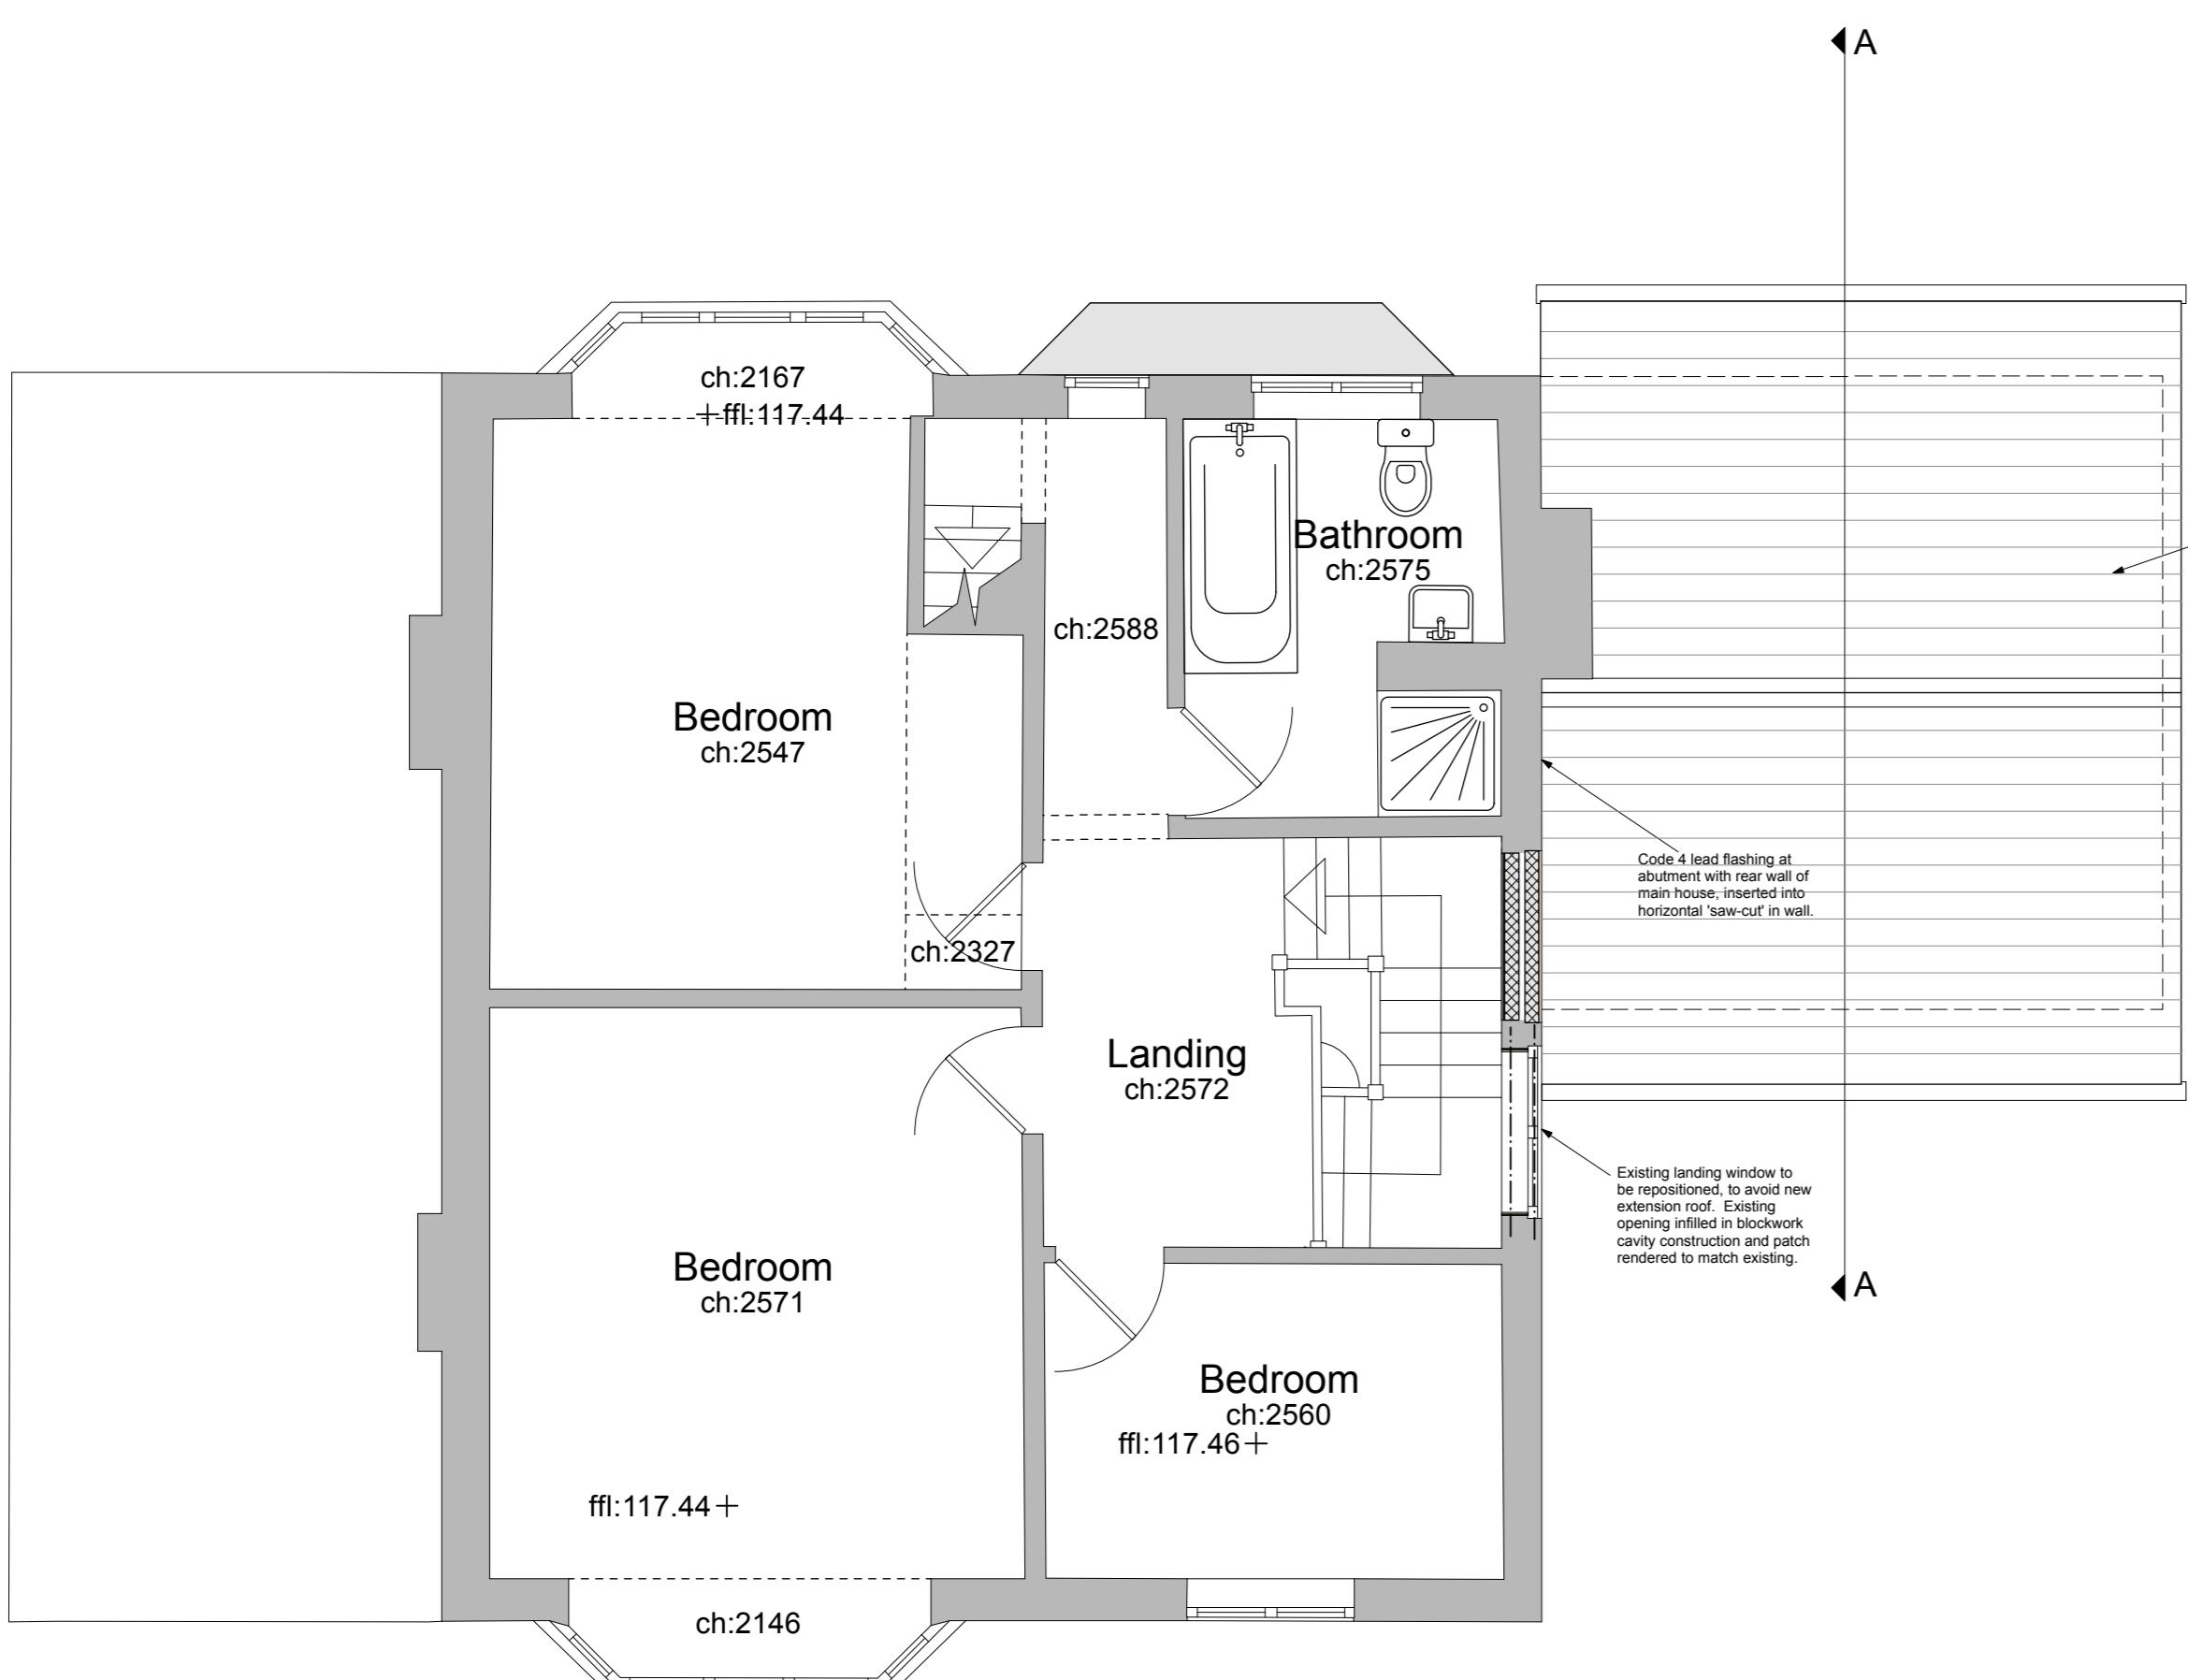

First Floor Plan

Rev.	Date	Description
B 06.01.17		External window and door positions amended to suit proposed Kitchen layout.

Brooklands
61 Whalley Road
Langho

Proposed First Floor Plan, Roof Plan and Section A-A - Building Regulations

Draw. No.: 2308.BR.03 Rev.: A

Date: Sept '16 Scale: 1:50@A1

IWA Architects