


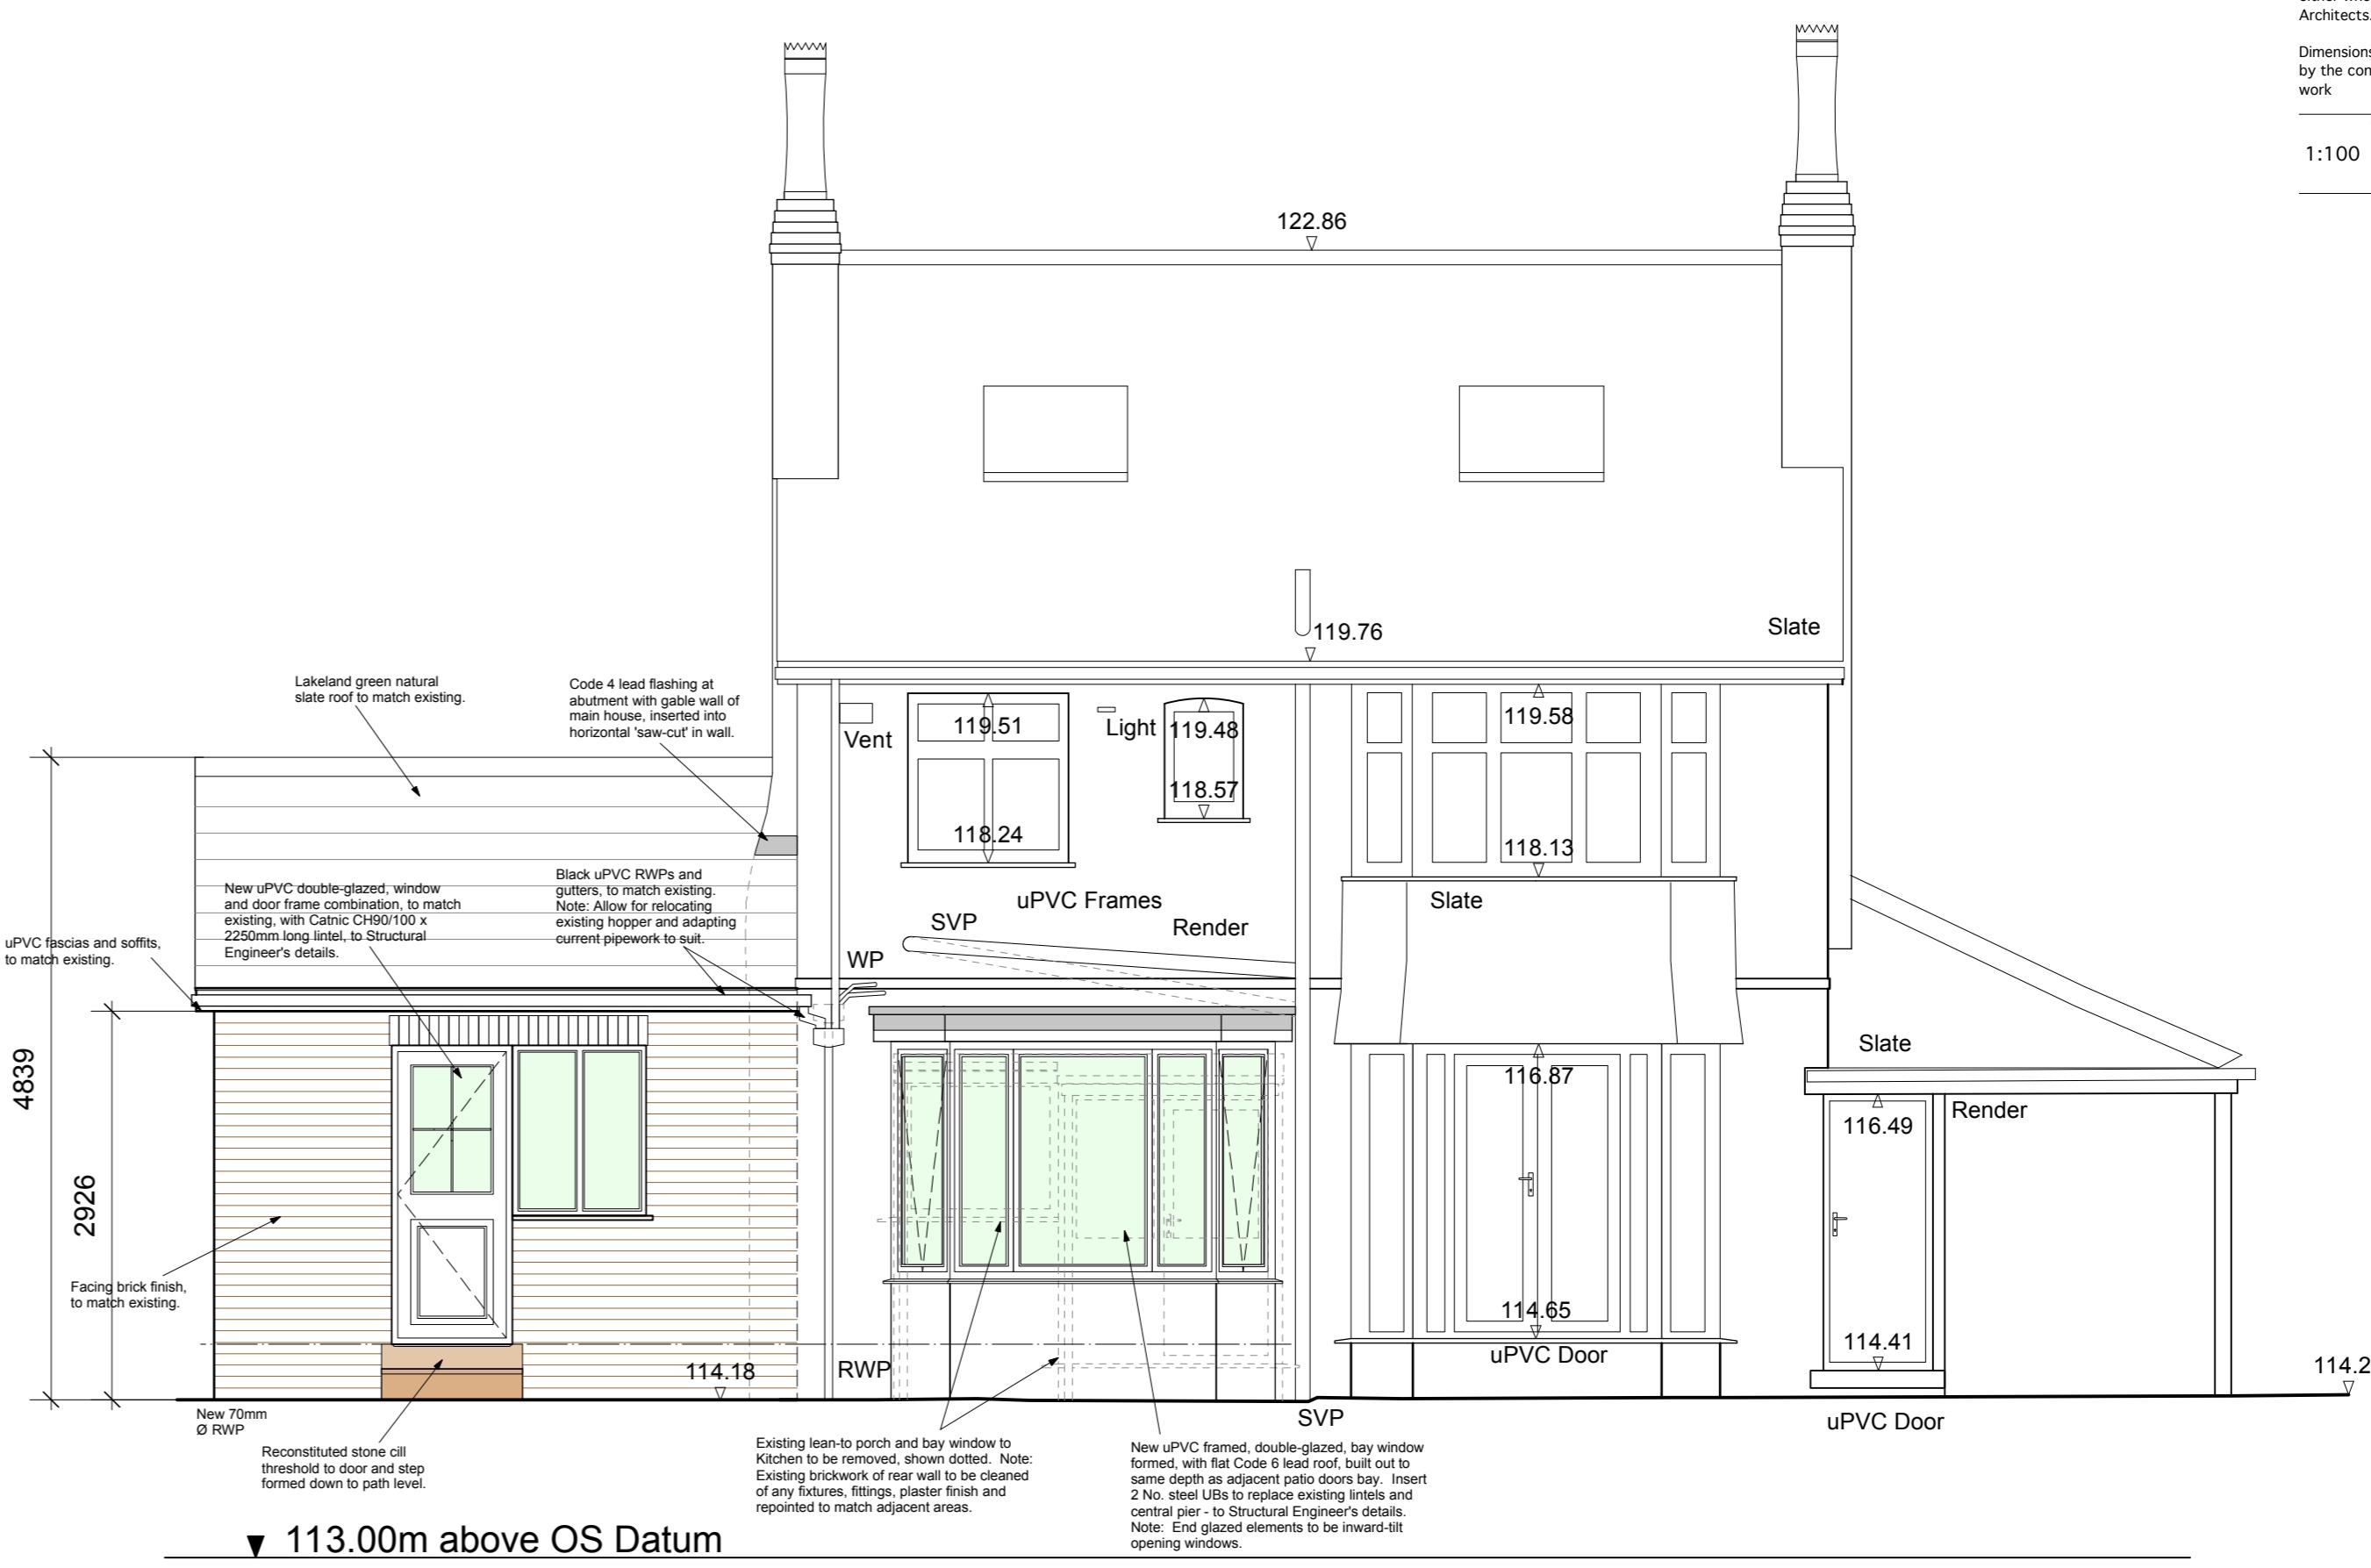


▼ 113.00m above OS Datum

South East Elevation




▼ 113.00m above OS Datum

North West Elevation

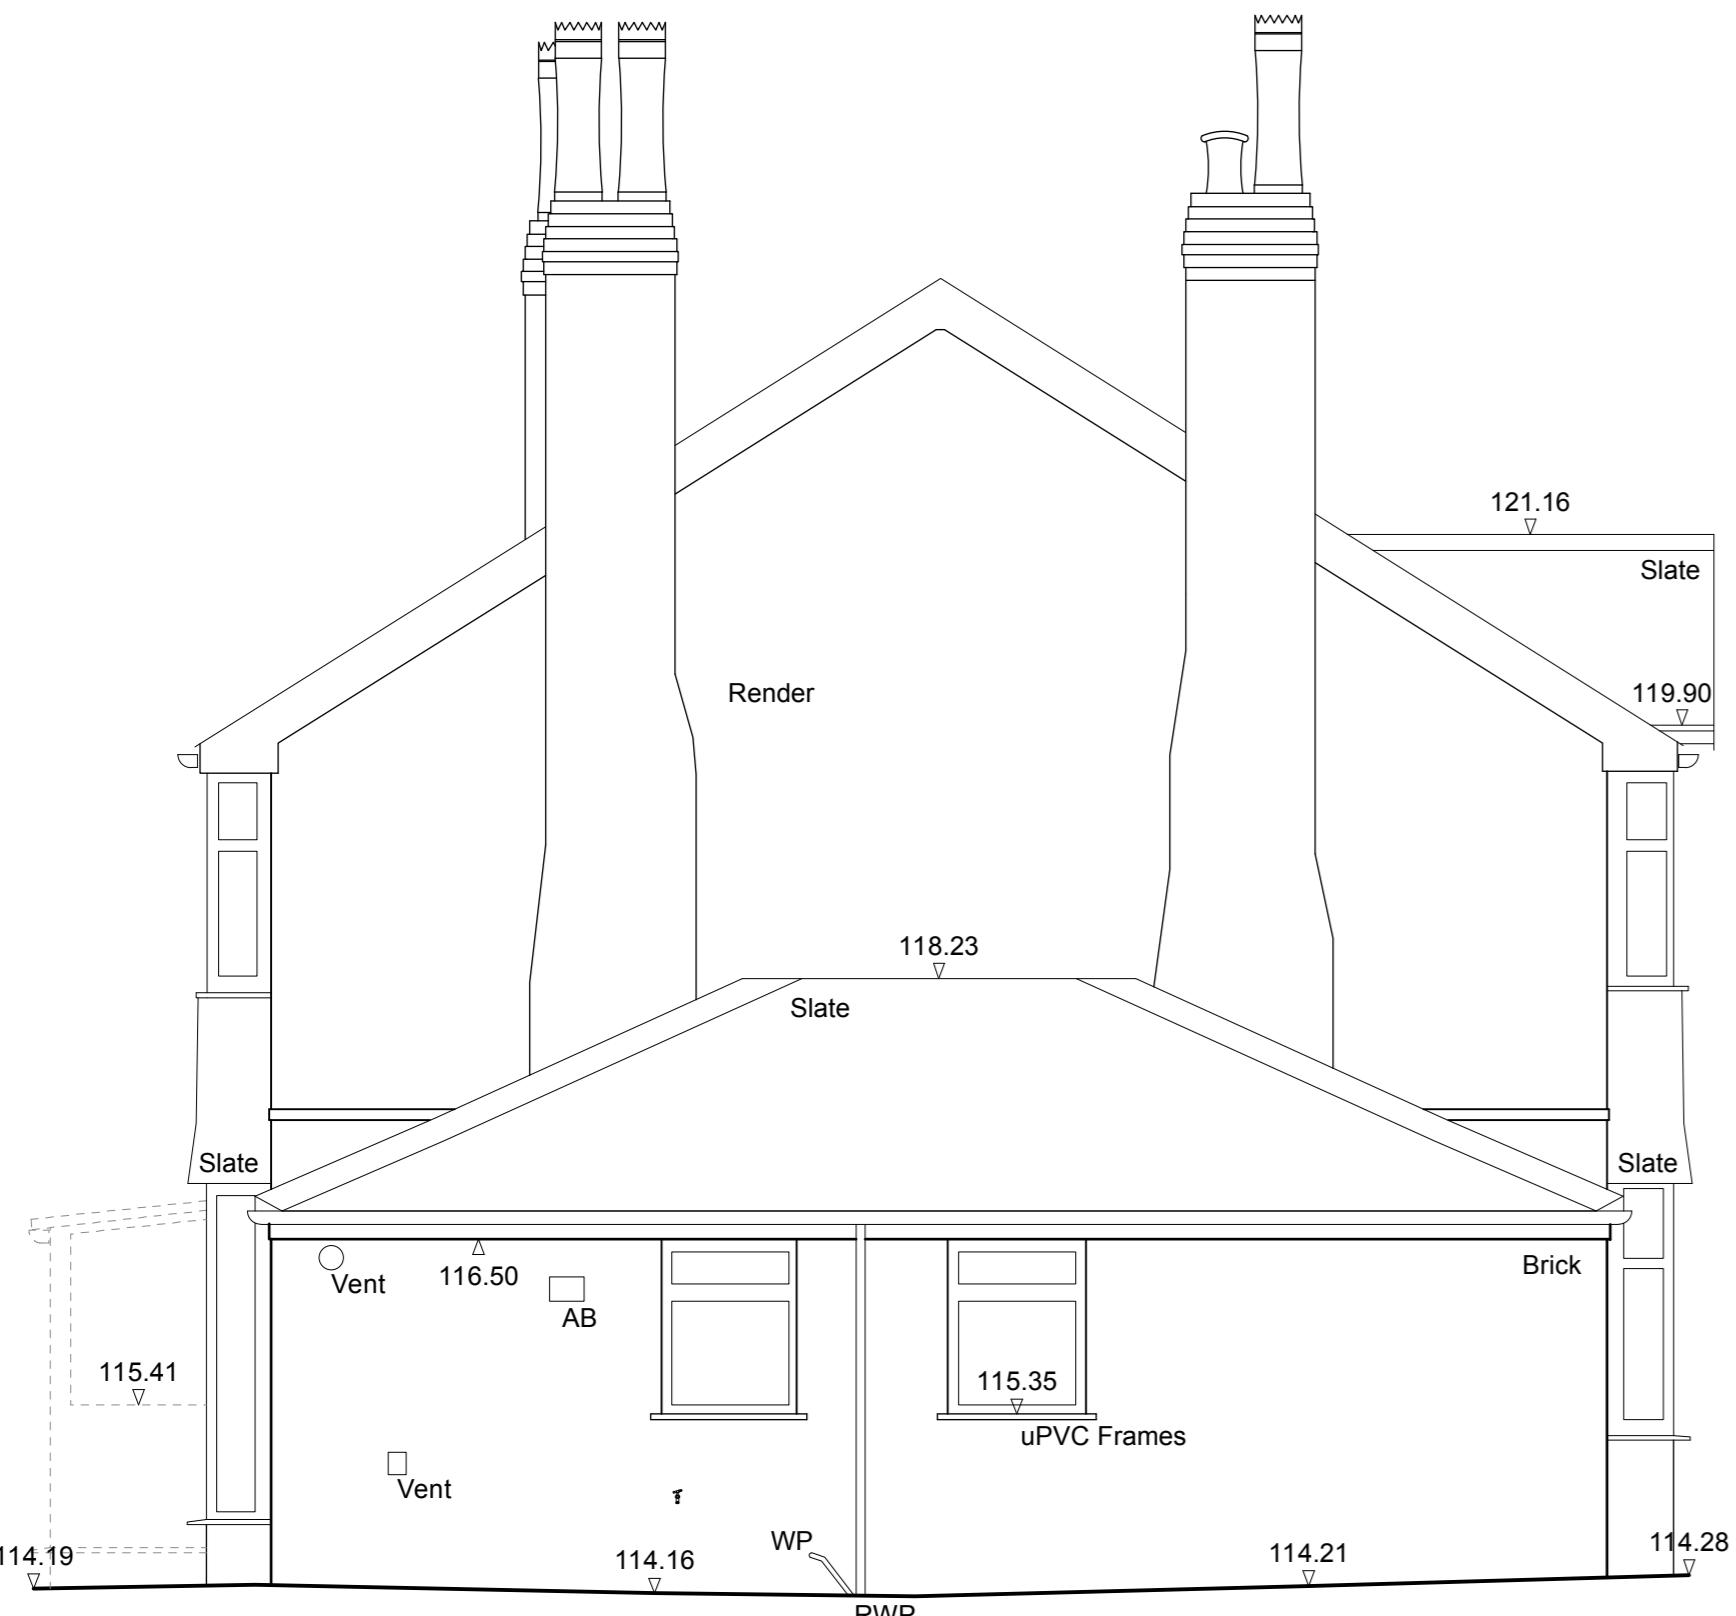

▼ 113.00m above OS Datum

South West Elevation

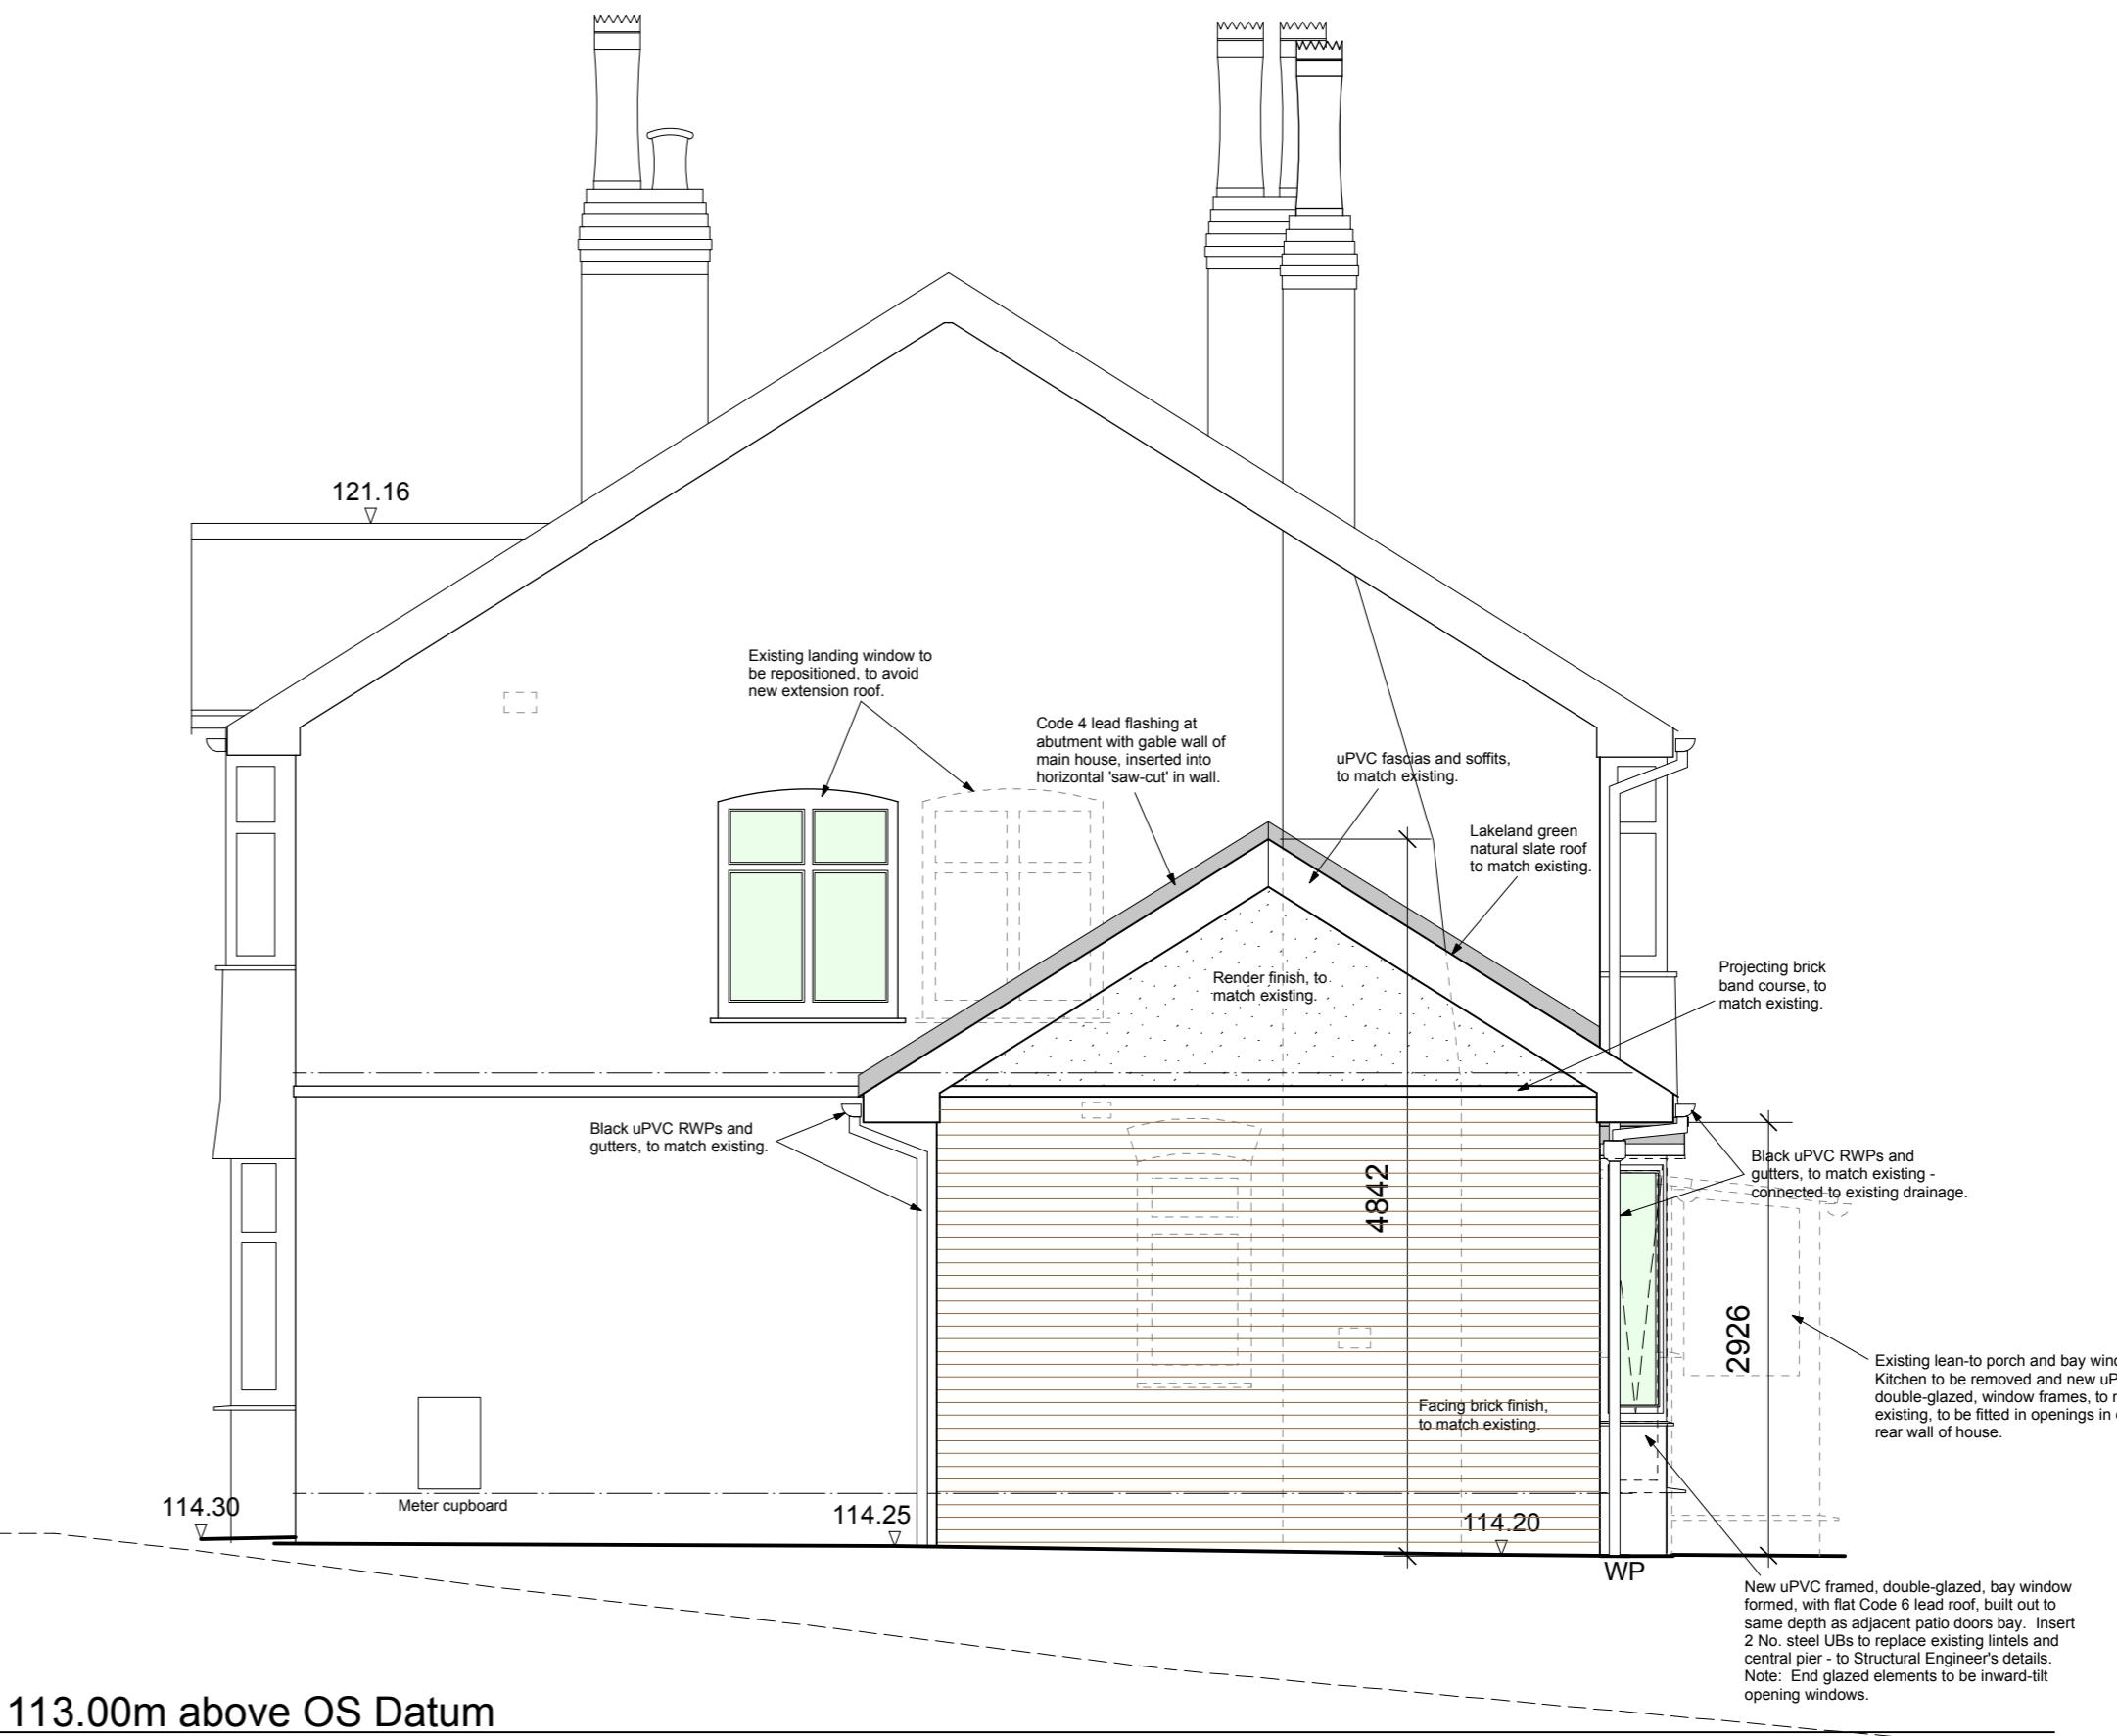

▼ 113.00m above OS Datum

North East Elevation

Rev. Date Description  
B 06.01.17 External window and door positions amended to suit proposed Kitchen layout.  
A 14.12.16 Size of extension reduced - 2 storey to single storey.

**Brooklands**  
61 Whalley Road  
Langho

Proposed Elevations - Building Regulations

Draw. No.: 2308.BR.04 Rev.: B

Date: Sept '16 Scale: 1:50@A1

IWA Architects

Waterloo Mill, Waterloo Road, Clitheroe, Lancashire, BB7 1LR.

t: +44 (0) 1200 452467

f: +44 (0) 1200 452578

e: admin@iwarthitects.co.uk

w: www.iwarthitects.co.uk