


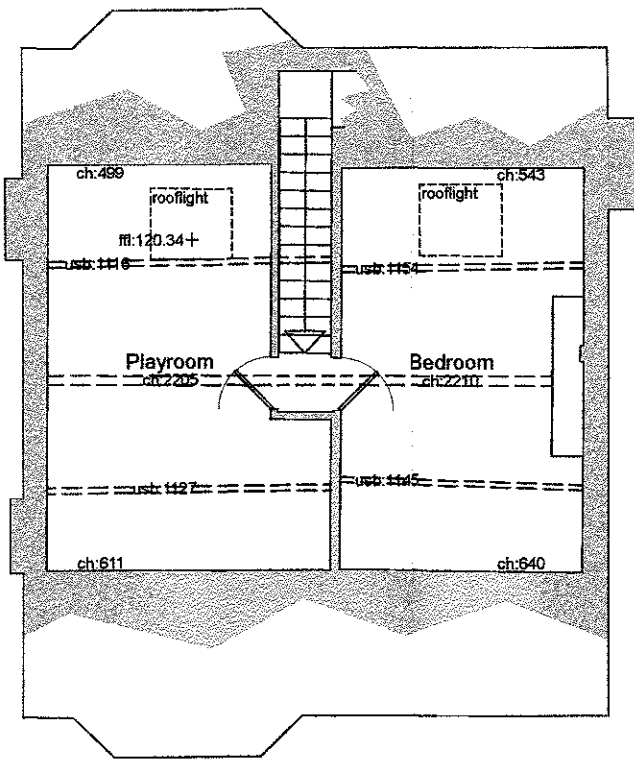
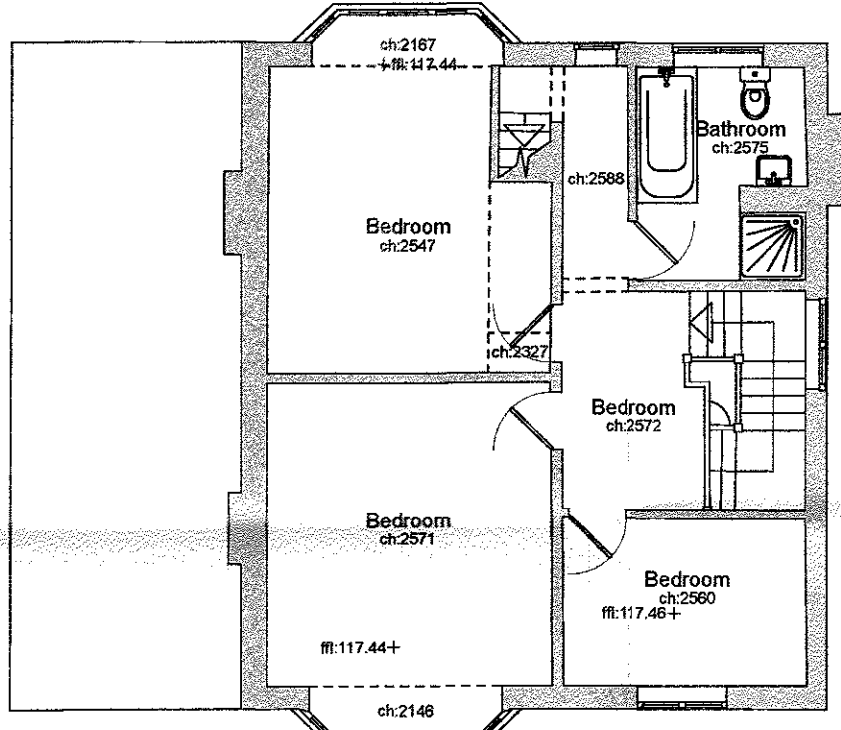


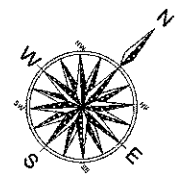


Second Floor Plan

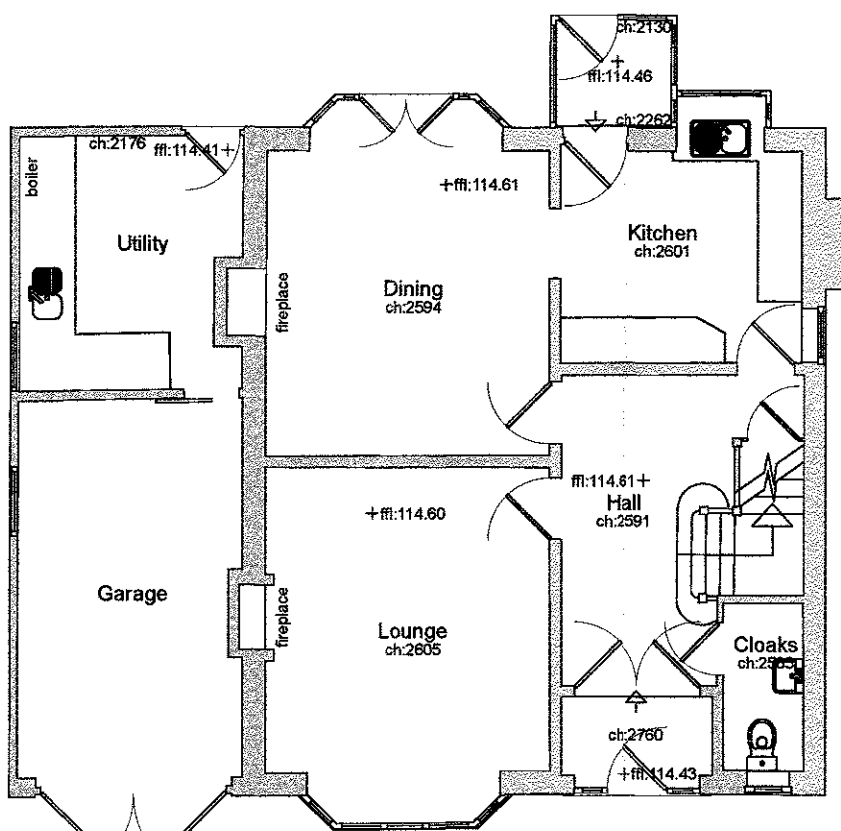

First Floor Plan

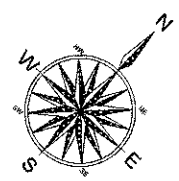


Ground Floor Plan

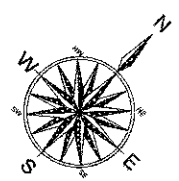


▼ 113.00m above OS Datum

South East Elevation

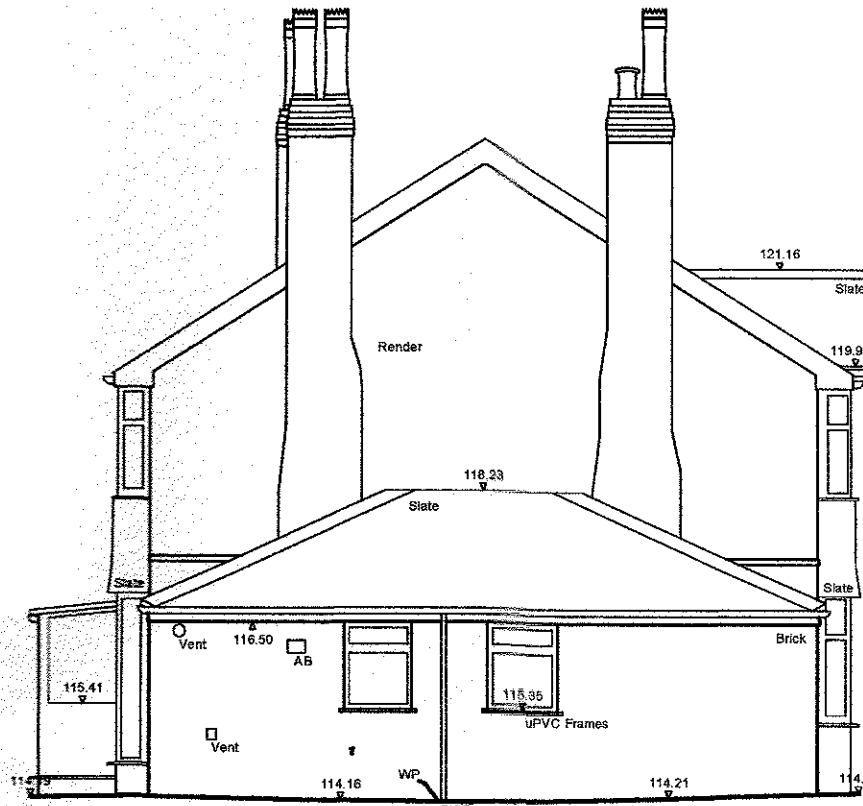


▼ 113.00m above OS Datum

South West Elevation

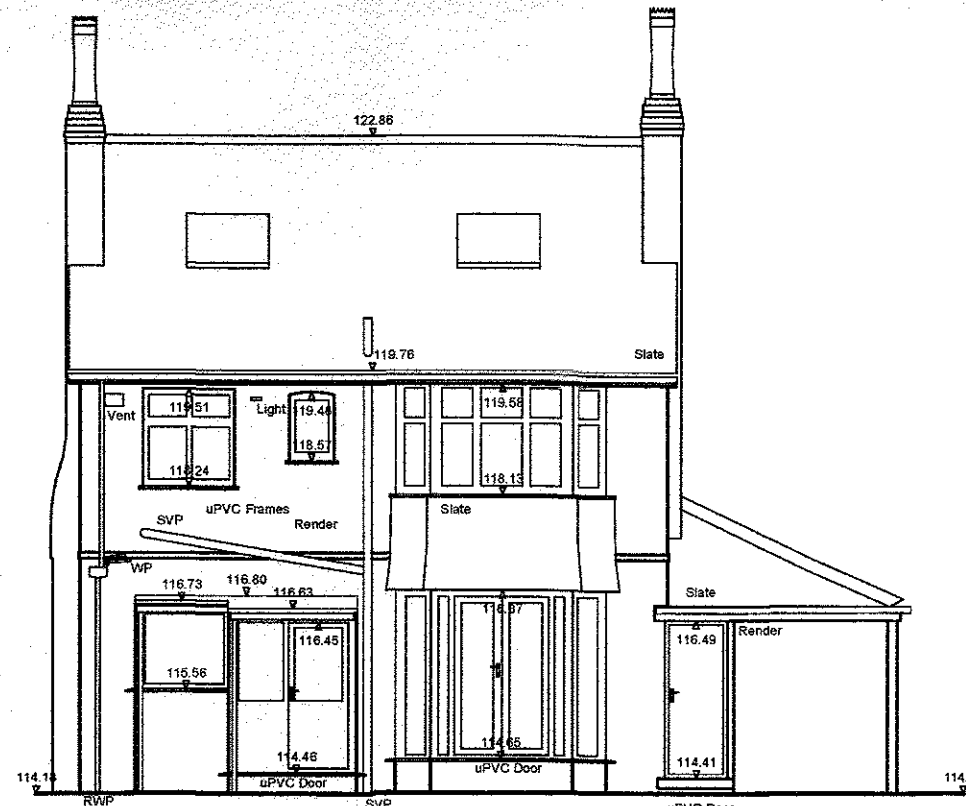

▼ 113.00m above OS Datum

North West Elevation

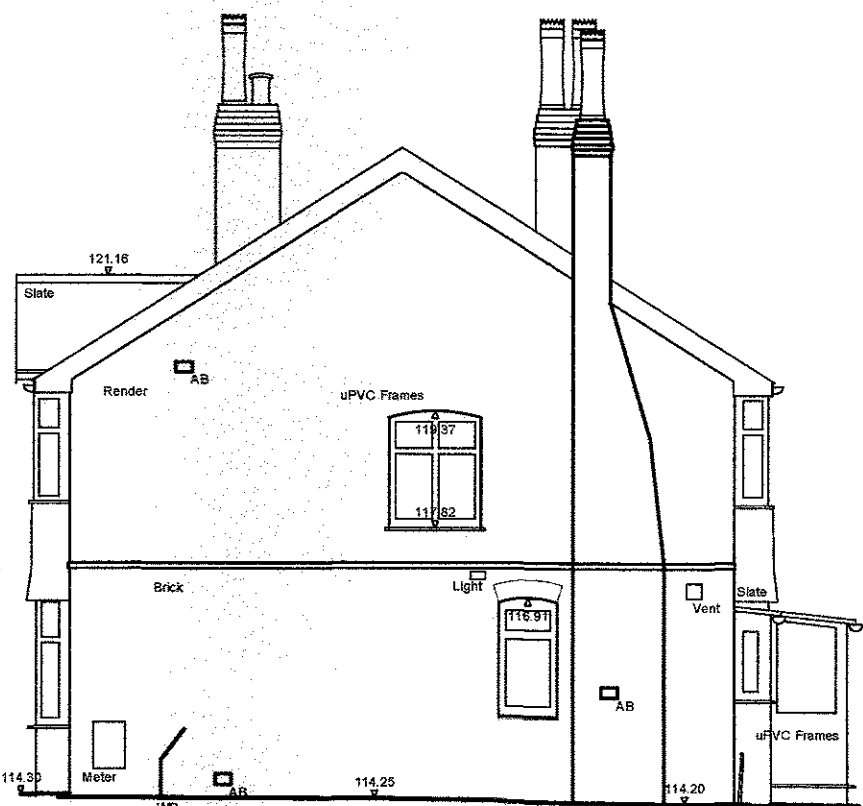

▼ 113.00m above OS Datum

North East Elevation

This drawing is the property of IWA Architects. Copyright is reserved by them and the drawing is issued on condition that it is not copied either wholly or in part without the consent in writing of IWA Architects.

Dimensions should not be scaled. All dimensions to be checked on site by the contractor before commencement of the relevant part of the work.



Rev	Date	Description
-----	------	-------------

Brooklands
61 Whalley Road
Langho

Existing Plans and Elevations

Dwg. No.: 2308.E.02 Rev.: -

Date: Jun '16 Scale: 1:100@A1

IWA Architects

Waterloo Mill, Waterloo Road, Clitheroe, Lancashire, BB7 1LR.

t: +44 (0) 1200 423487
f: +44 (0) 1200 456278
e: admin@iwaarchitects.co.uk
w: www.iwaarchitects.co.uk