


Proposed Southwest Elevation

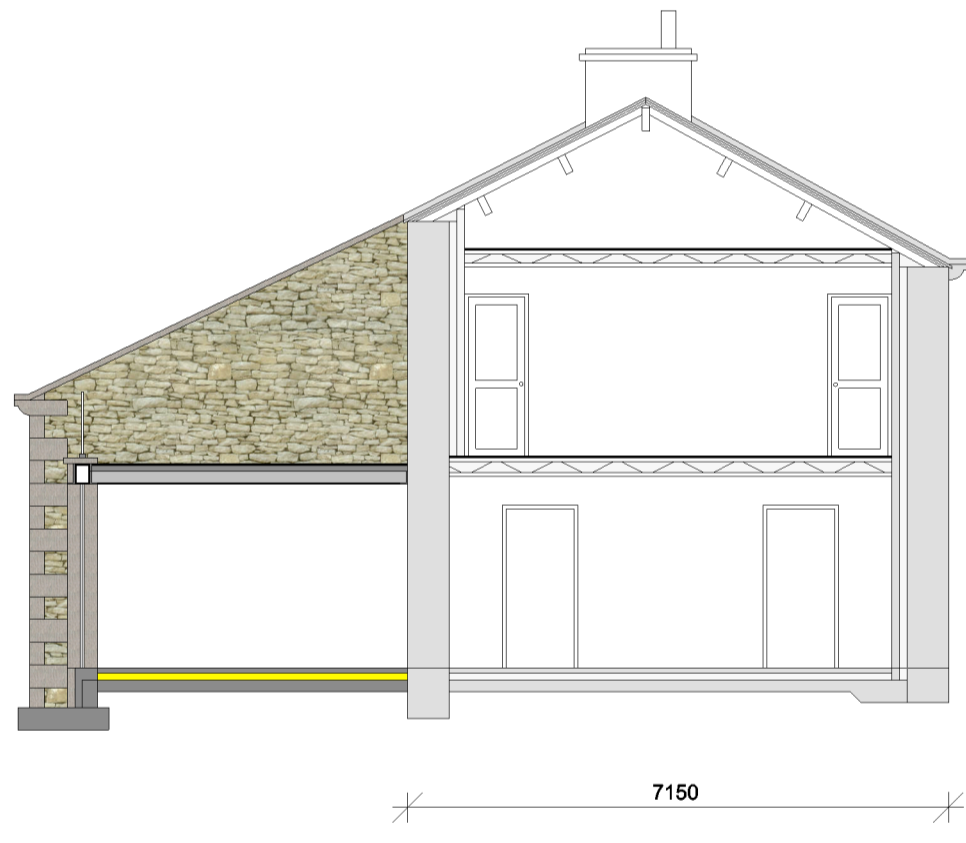

Proposed Section **D-D**

Clend Farm, School Lane, Dalehead, Slaidburn, Clitheroe, BB7 4TS.	Drawing No: 202
	Scale: 1:100 @ A3