



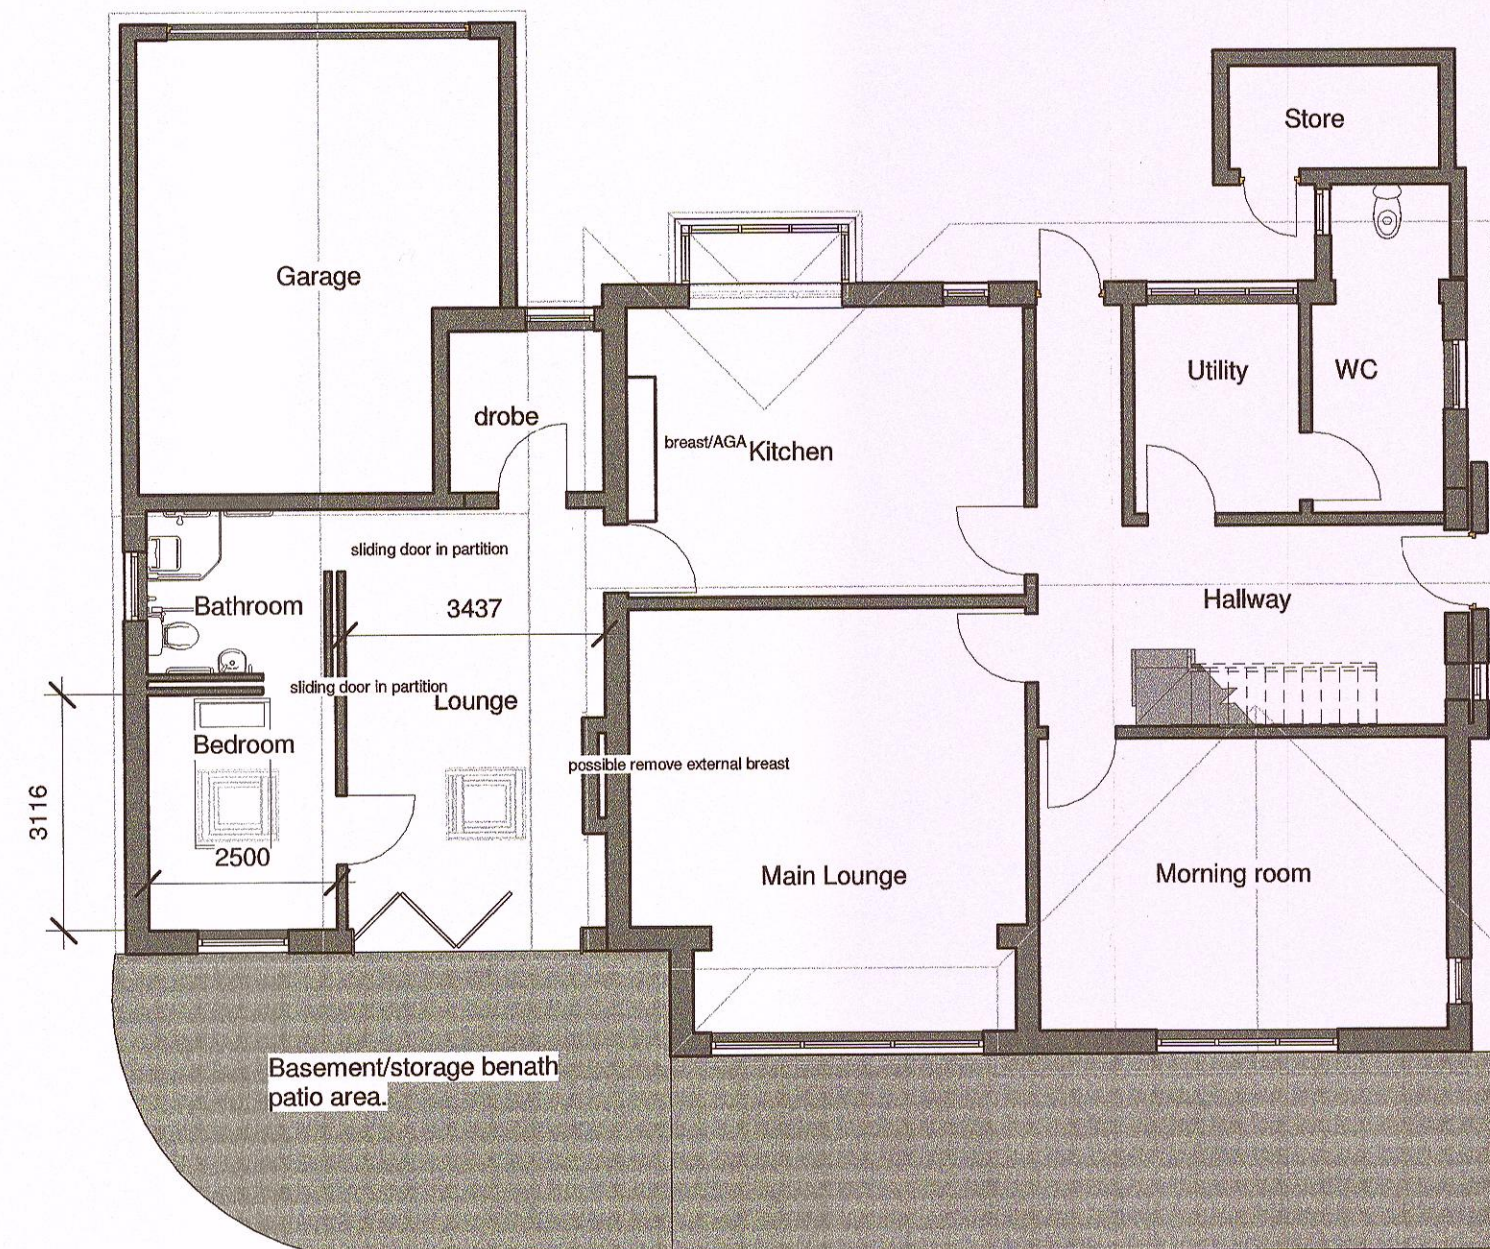


① Proposed ground floor
1 : 100




② Proposed rear elevation
1 : 100

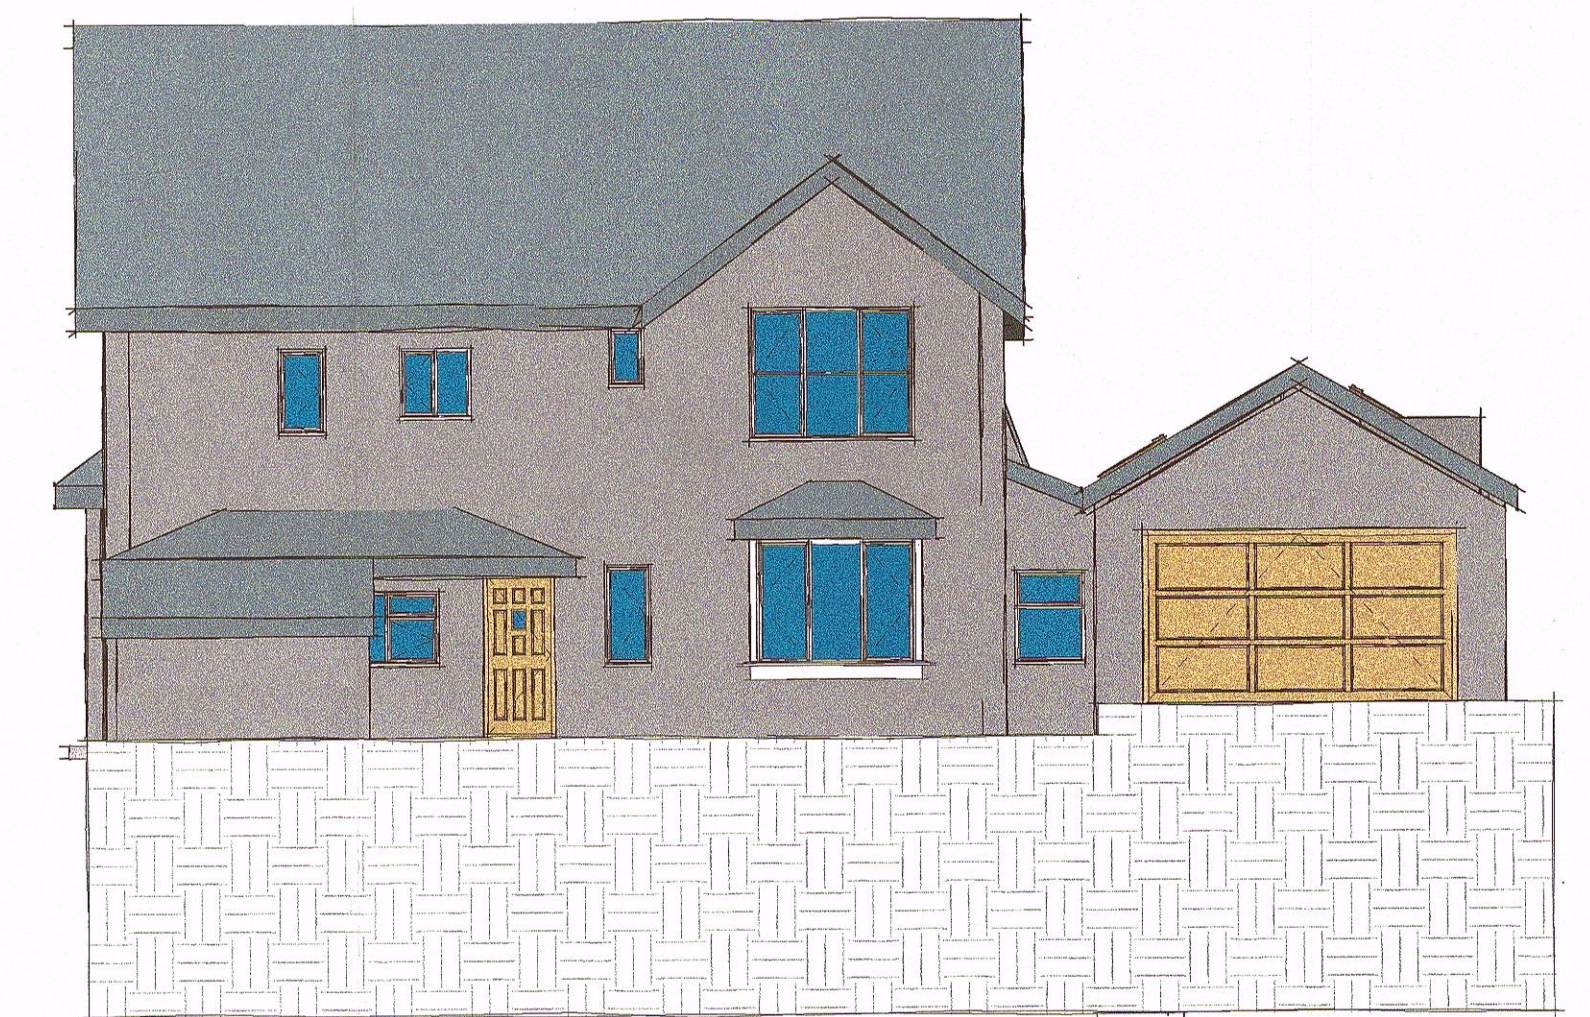

③ Proposed front elevation
1 : 96

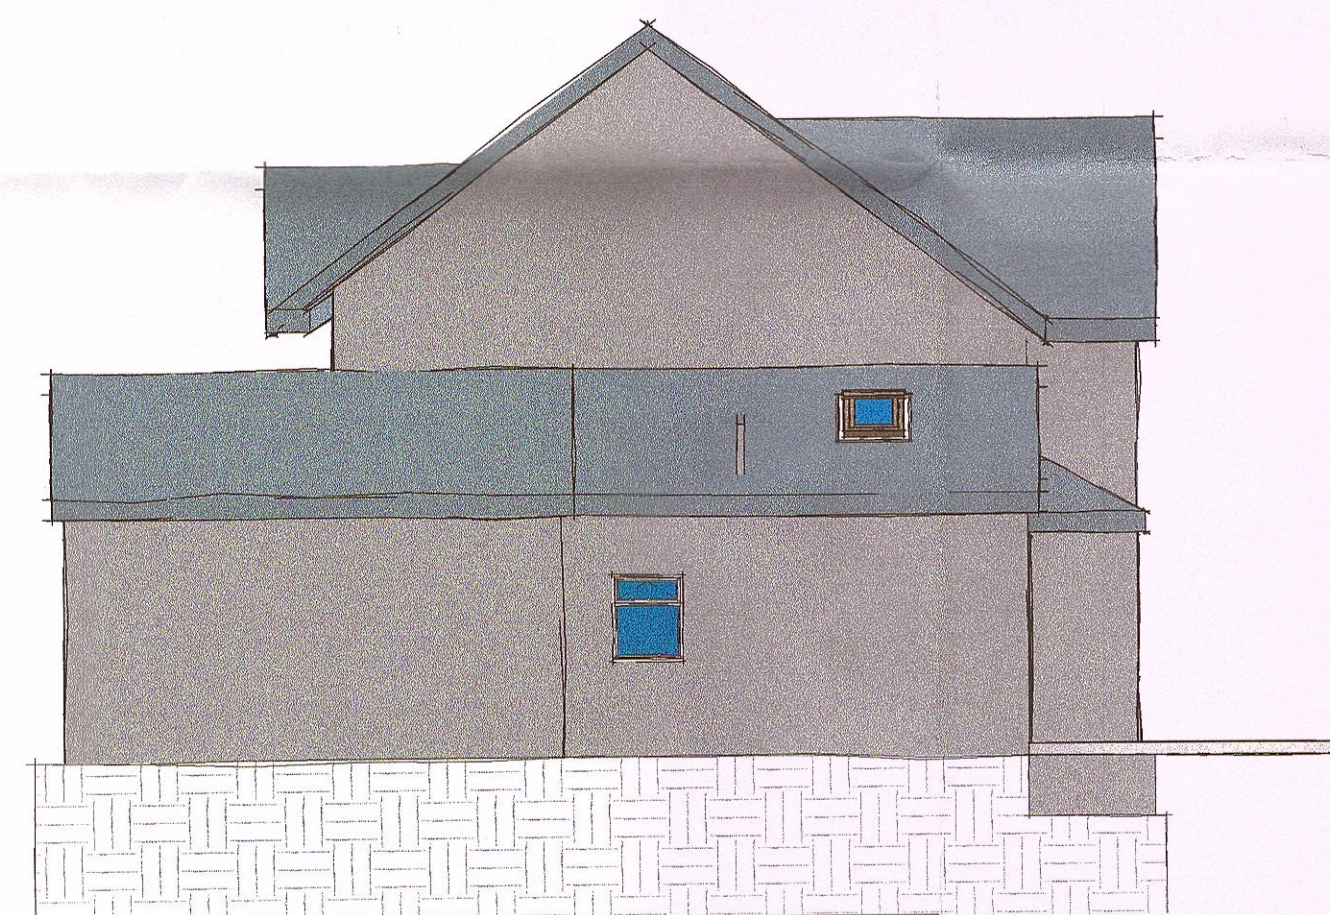

④ Proposed right elevation
1 : 96

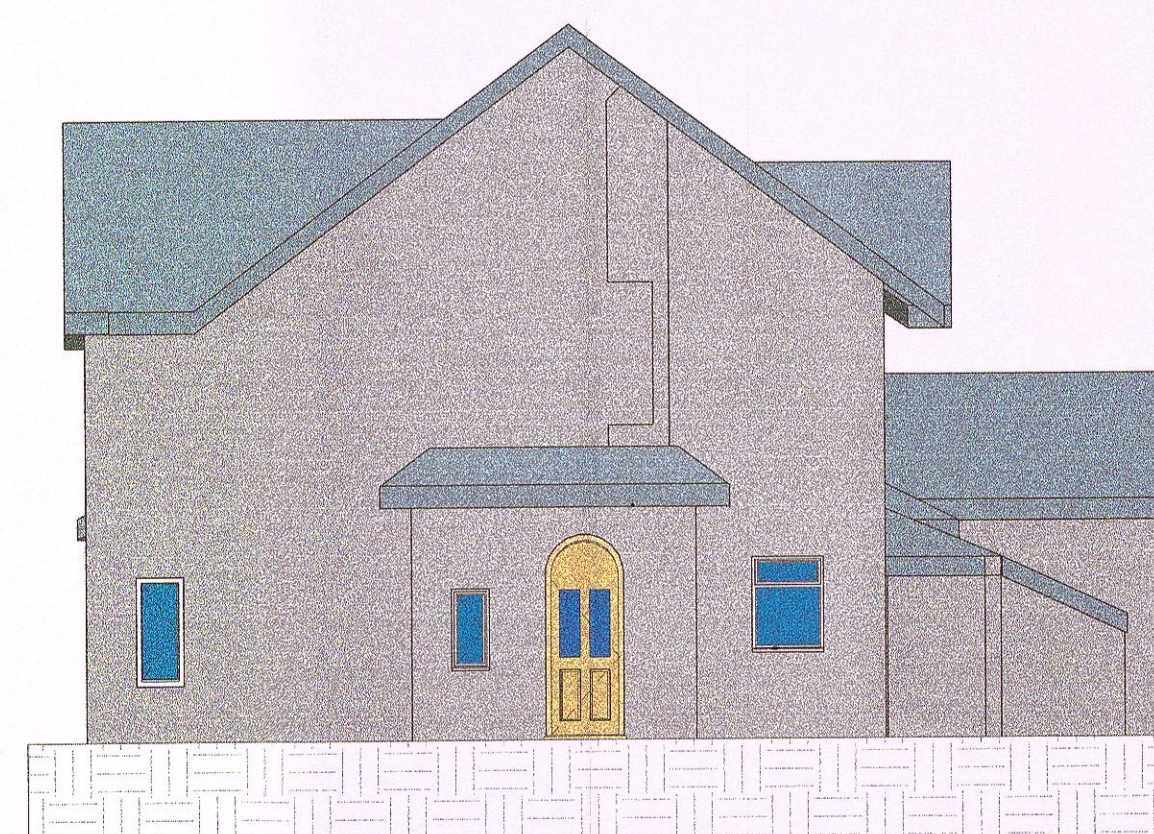

⑤ Proposed left elevation
1 : 96



⑥ Proposed Model

External pavement/surfaces for illustration only

The storage beneath the extension extends forward by 1.4metres to rear bay area under the patio as well as under the bedroom by 3 metres



T R Duerden Architecture
and Surveying Services.
2 Campion Court,
Oswaldtwistle,
Lancashire.
BB5 3TG
01254 916245



Mr and Mrs Hendleman
Strath House, Grindleton. BB7 4QS

Proposed Granny annex to Strath House

Drawing number A102/Strath House/ Proposed plans
and elevations