





Proposed Right Side Elevation

Proposed Rear Elevation

Proposed Left Side Elevation

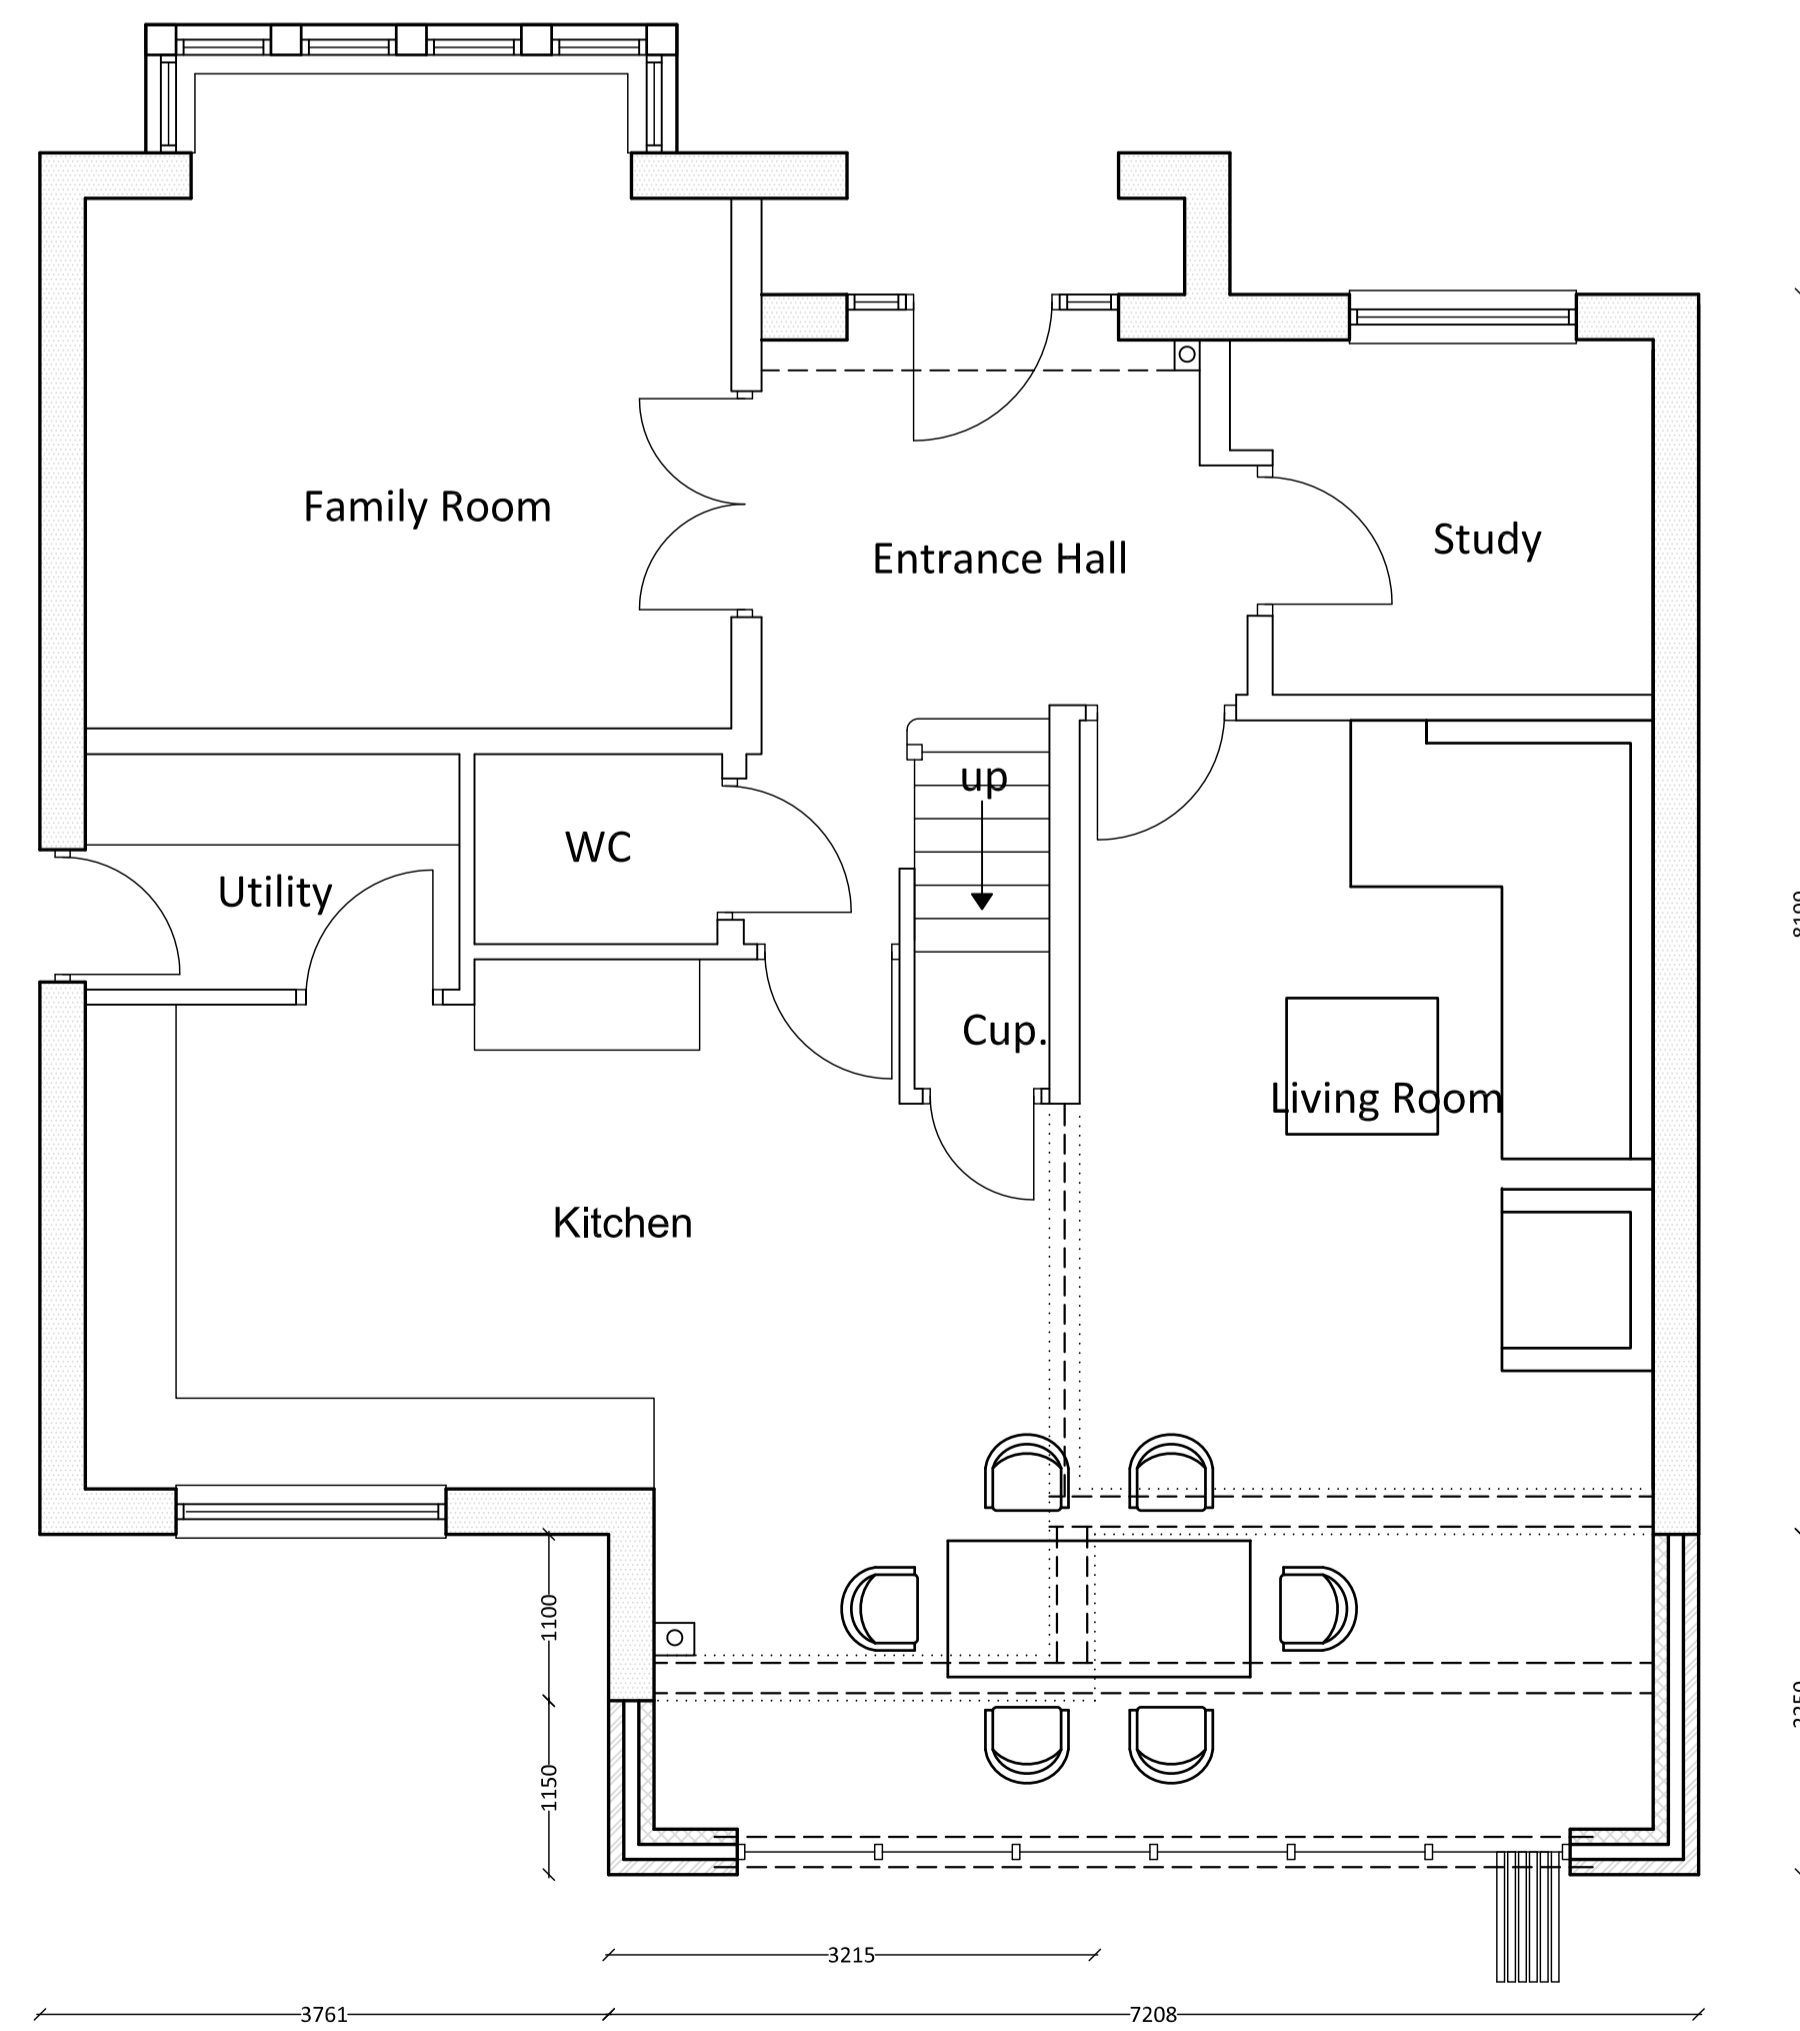

Proposed Ground Floor Plan

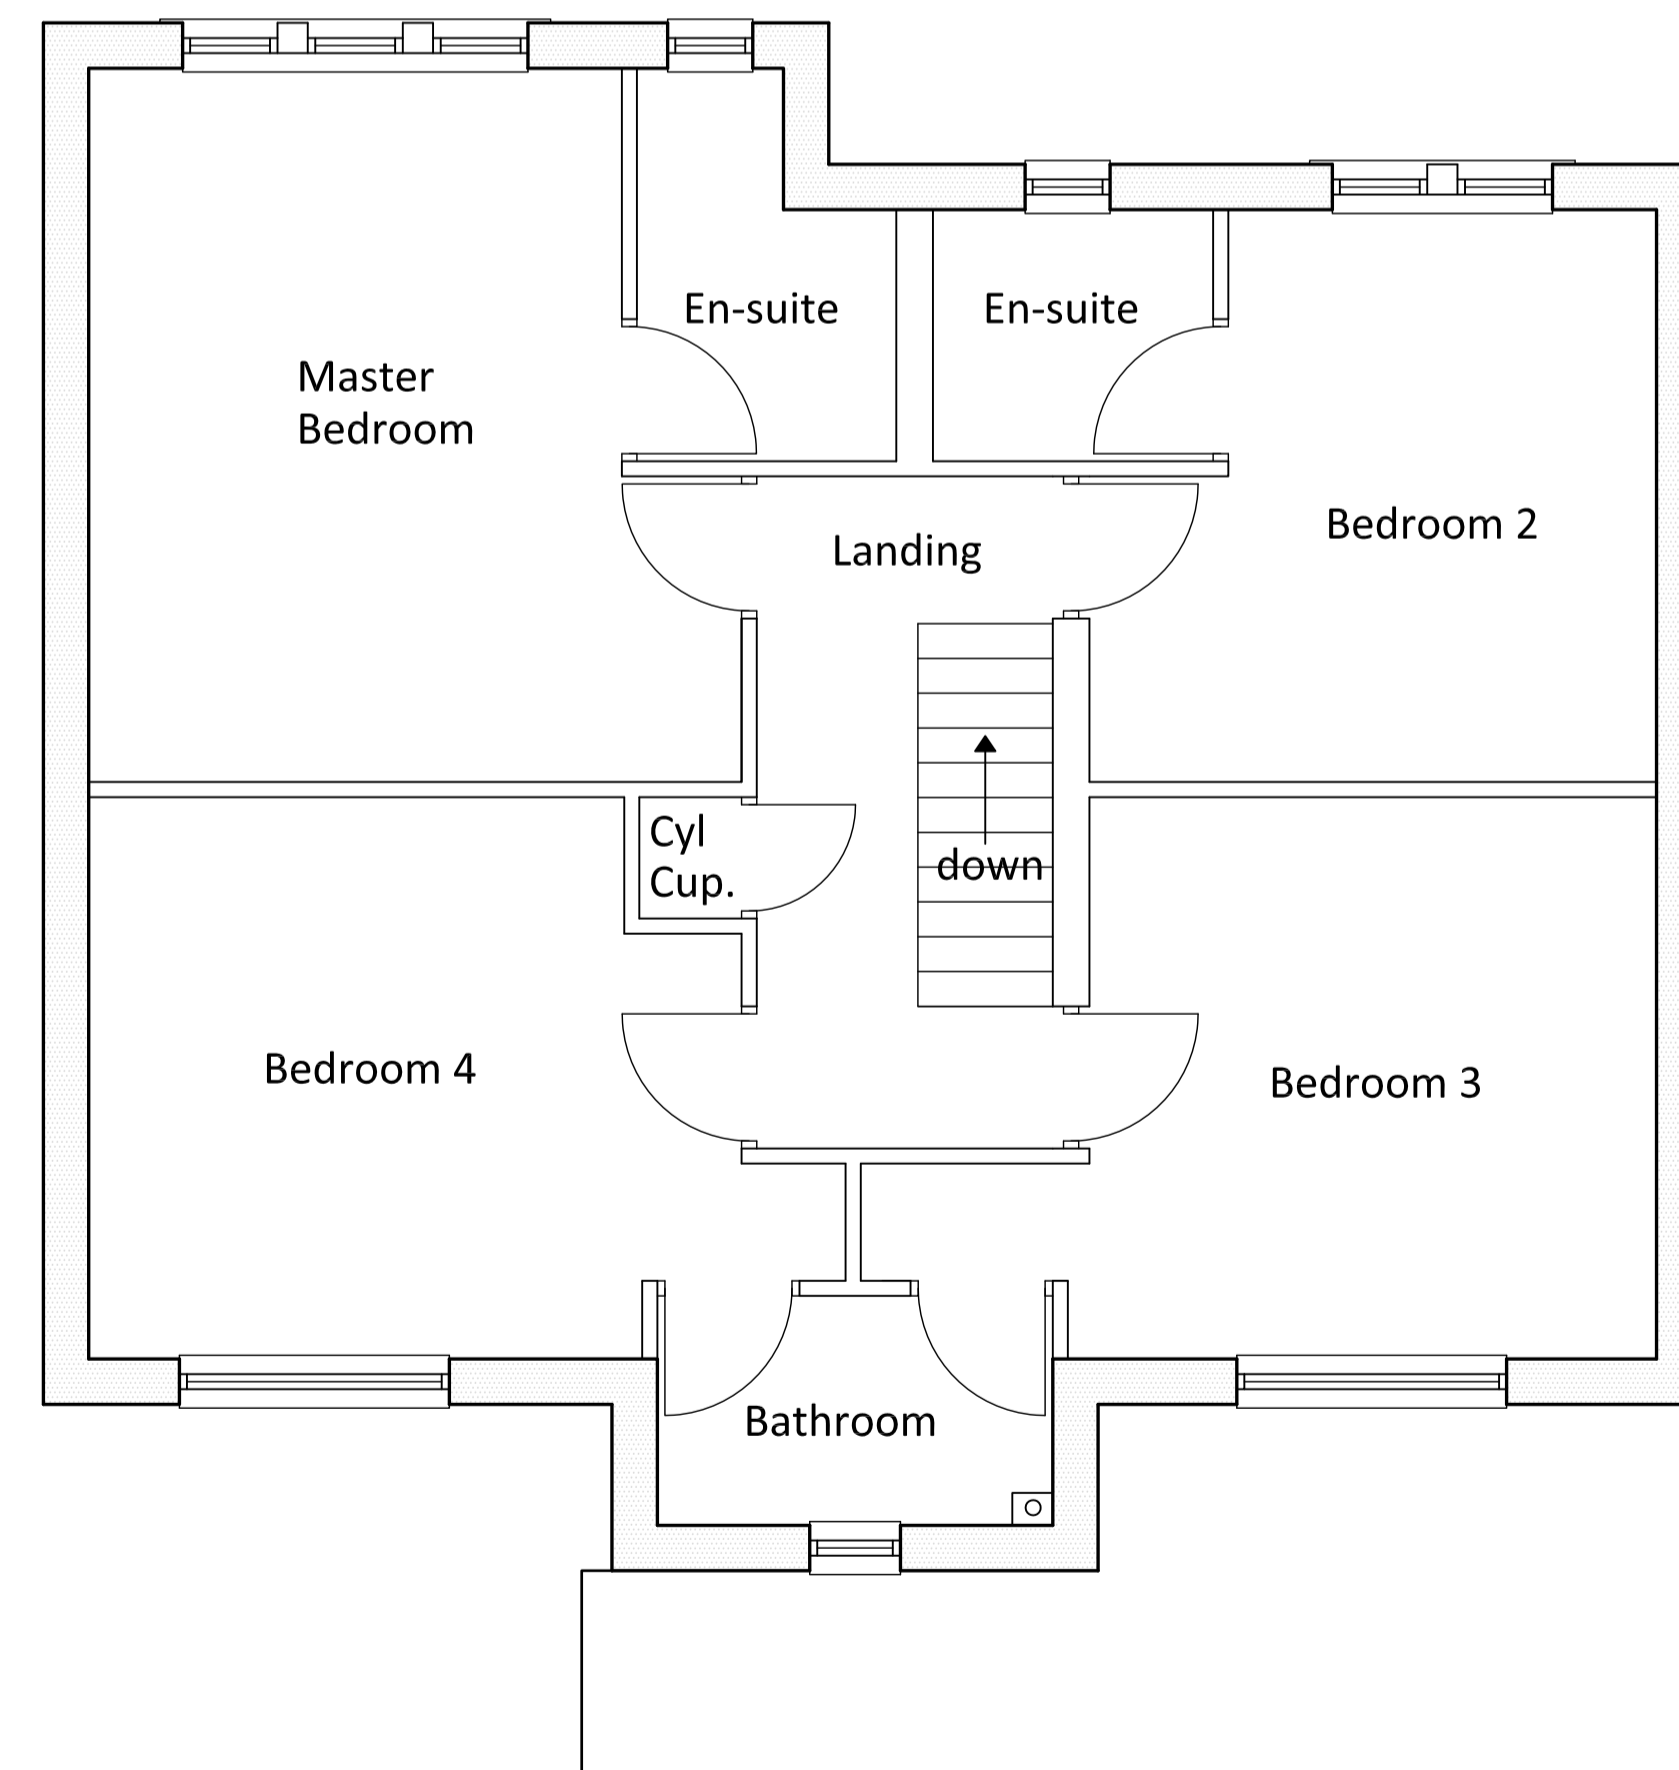

Proposed First Floor Plan

**NOTE**  
 All dimensions depicted are subject to checking on site. Any discrepancies to be immediately notified to office of origin.  
 Do not scale of this drawing.  
 The information used on this drawing must only be used at the named location.  
 The location of any services indicated upon this drawing are approximate only and must be checked on site by the contractor before commencing works.



**THE OLD TANNERY**  
 Eastgate, Accrington, Lancs. BB5 6PW  
 Tel: 01254 388426 Fax: 01254 238924  
 Email: enquiries@gloversid.com  
 www.gloversid.com



Project Location: 1 Netherwood Gardens, Brookfield Village, Old Langham, Blackburn, BB9 6NR	Drawn By: N White	Scale: 1:50 @ A1	Client: Mr & Mrs Barber	Date: October 2016	Revision: A
Drawing: PROPOSED GROUND FLOOR PLAN & PROPOSED ELEVATIONS			Drawing Number: BS 885 - 04		