



revisions:
A:18.11.16/jb - updated for construction
B:15.12.16/jb - Building regs part M notes added; external material spec added; bin store location indicated on plan

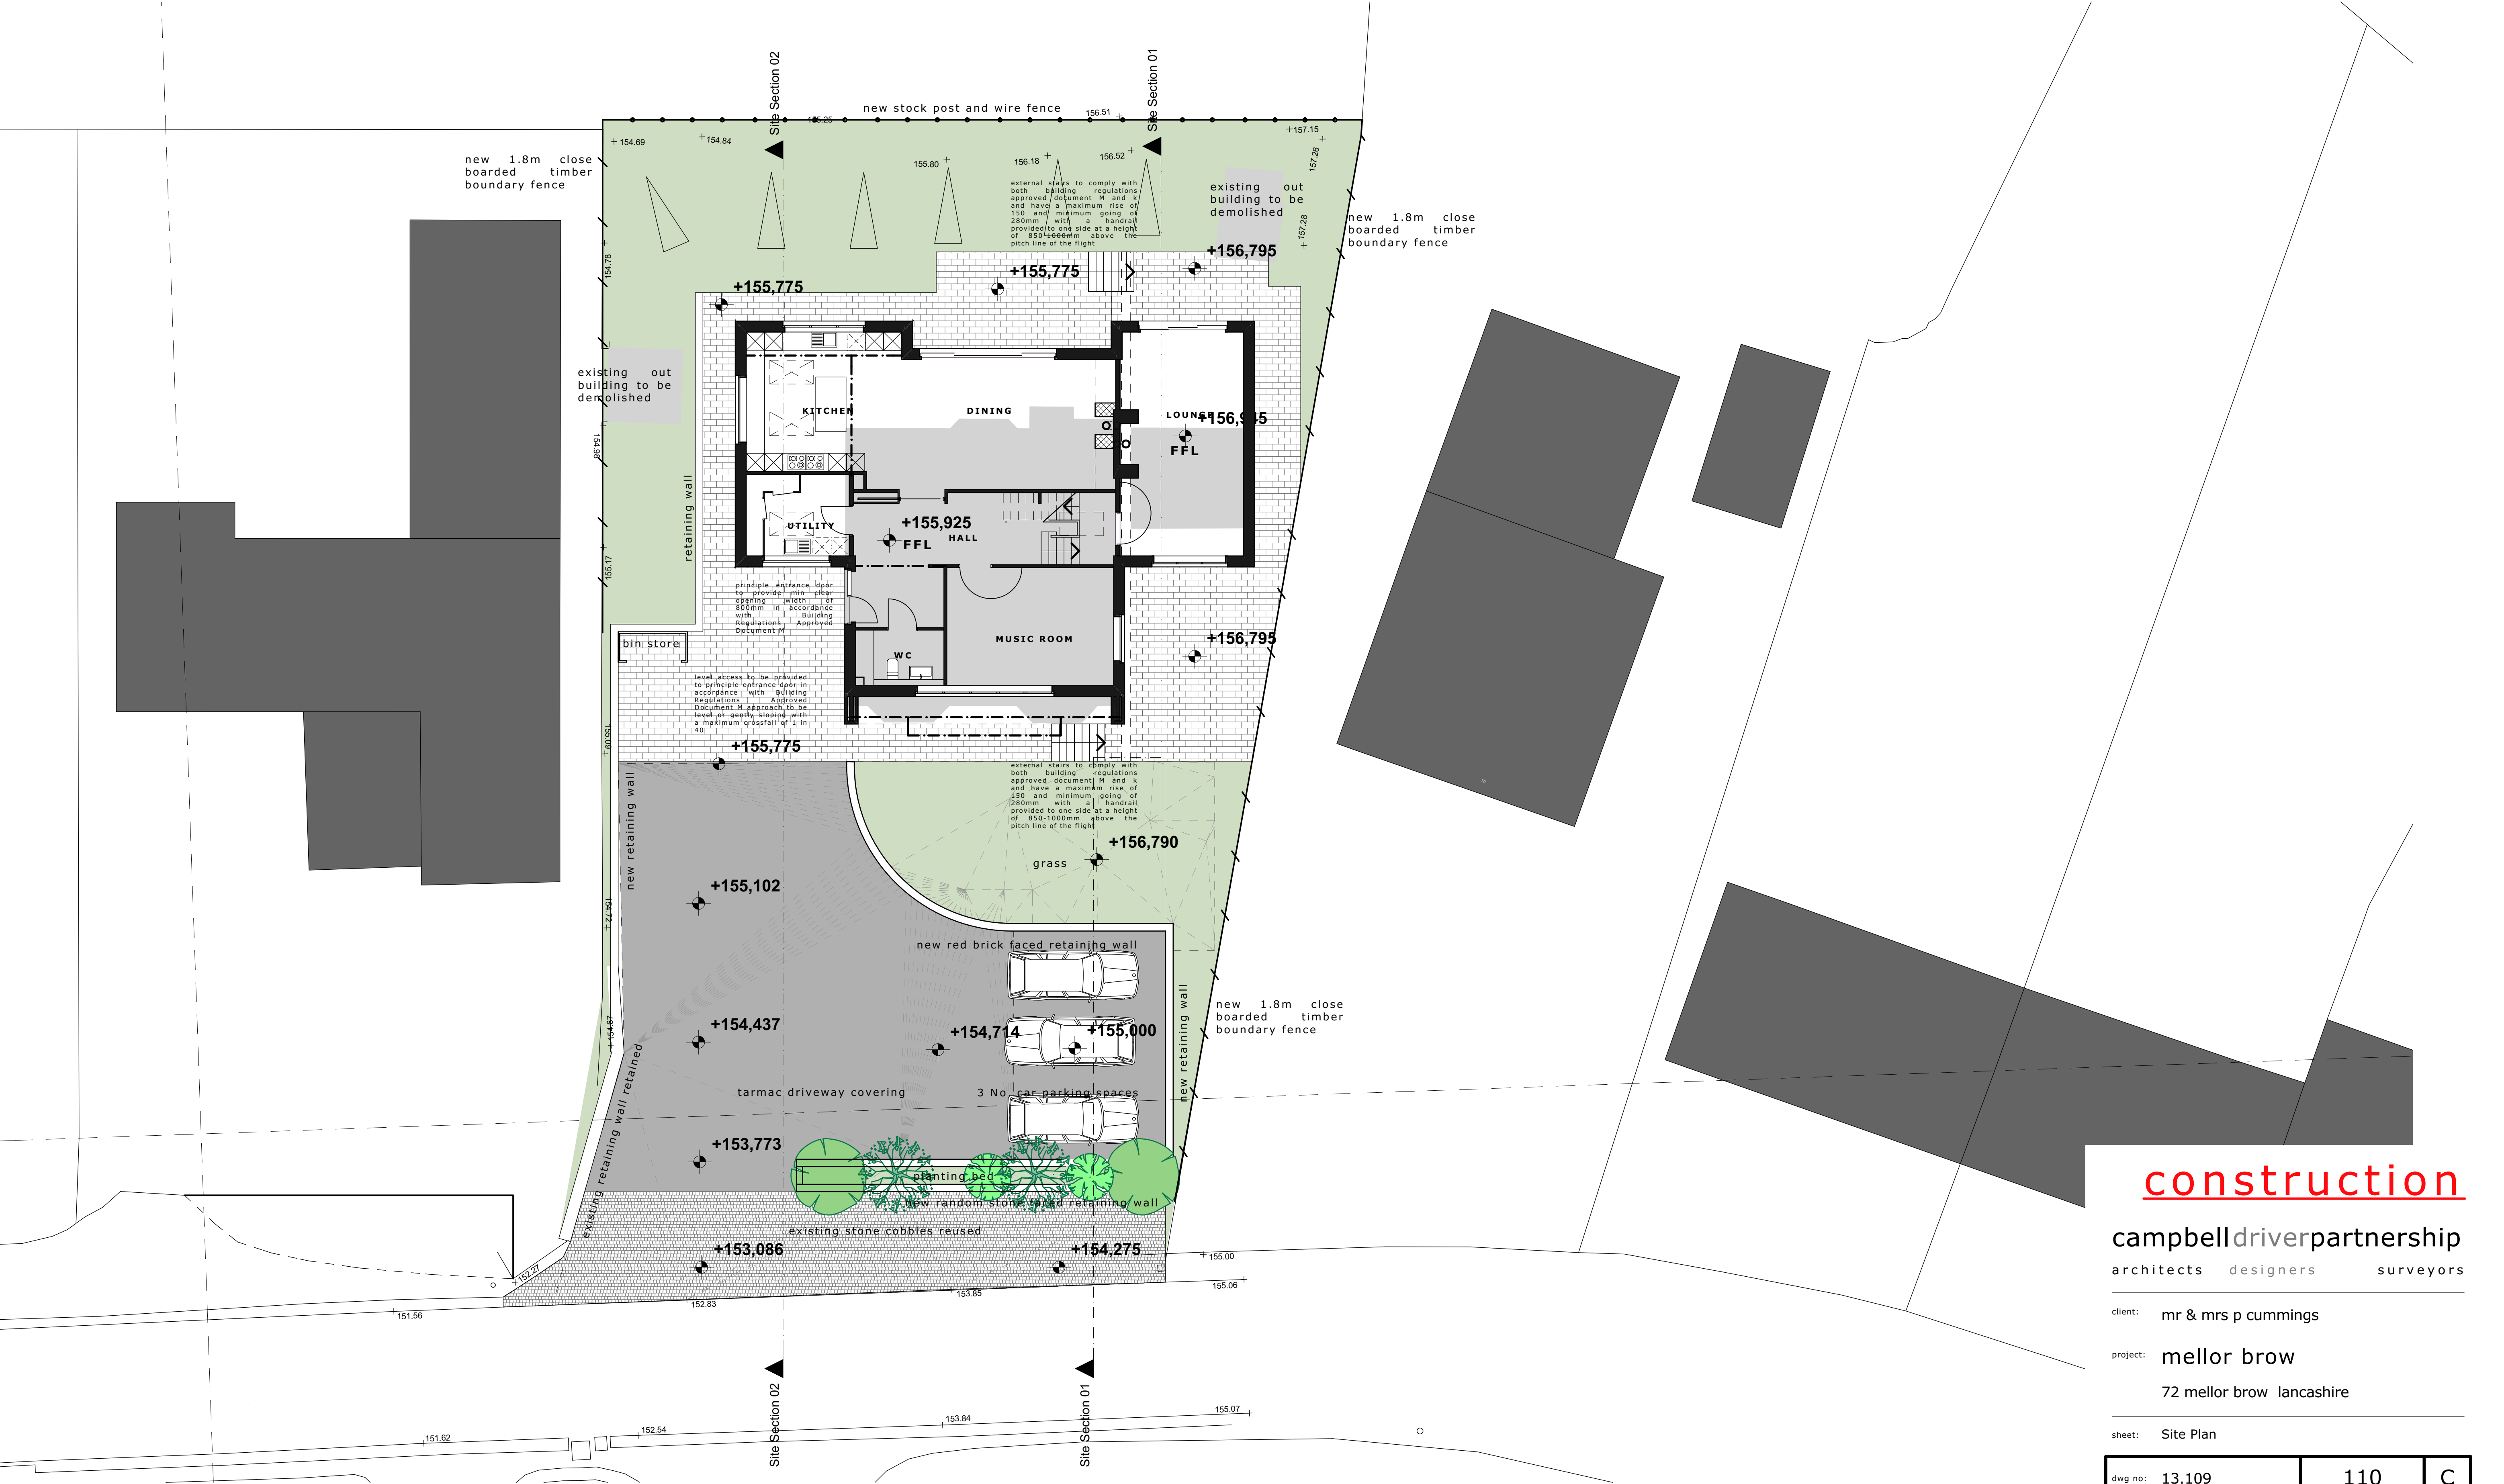

site plan 1:100

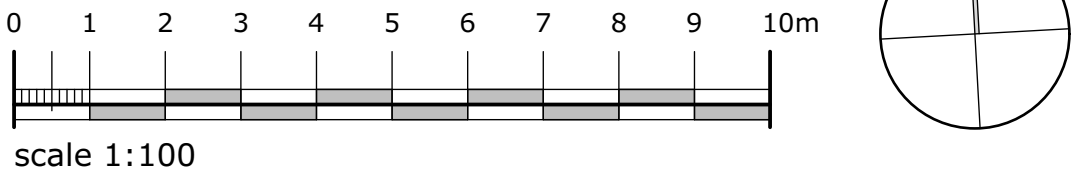

construction

campbelldriverpartnership
architects designers surveyors

client: mr & mrs p cummings

project: mellor brow
72 mellor brow lancashire

sheet: Site Plan

dwg no: 13.109	110	C
----------------	-----	---

scale: 1:100 @ A1
date: 22.09.16
drawn: jpb
capricorn park
blackwater road
blackburn bb1 5qr
t: 01254 297700
email: design@cdparchitects.co.uk