


This drawing is to be used in conjunction with all relevant technical conditions, specifications and standards. The architect is to be notified of any discrepancies or omissions in the drawing. This drawing is subject to copyright. All work carried out without Building and Planning permission may be liable to all relevant legislation and fees.

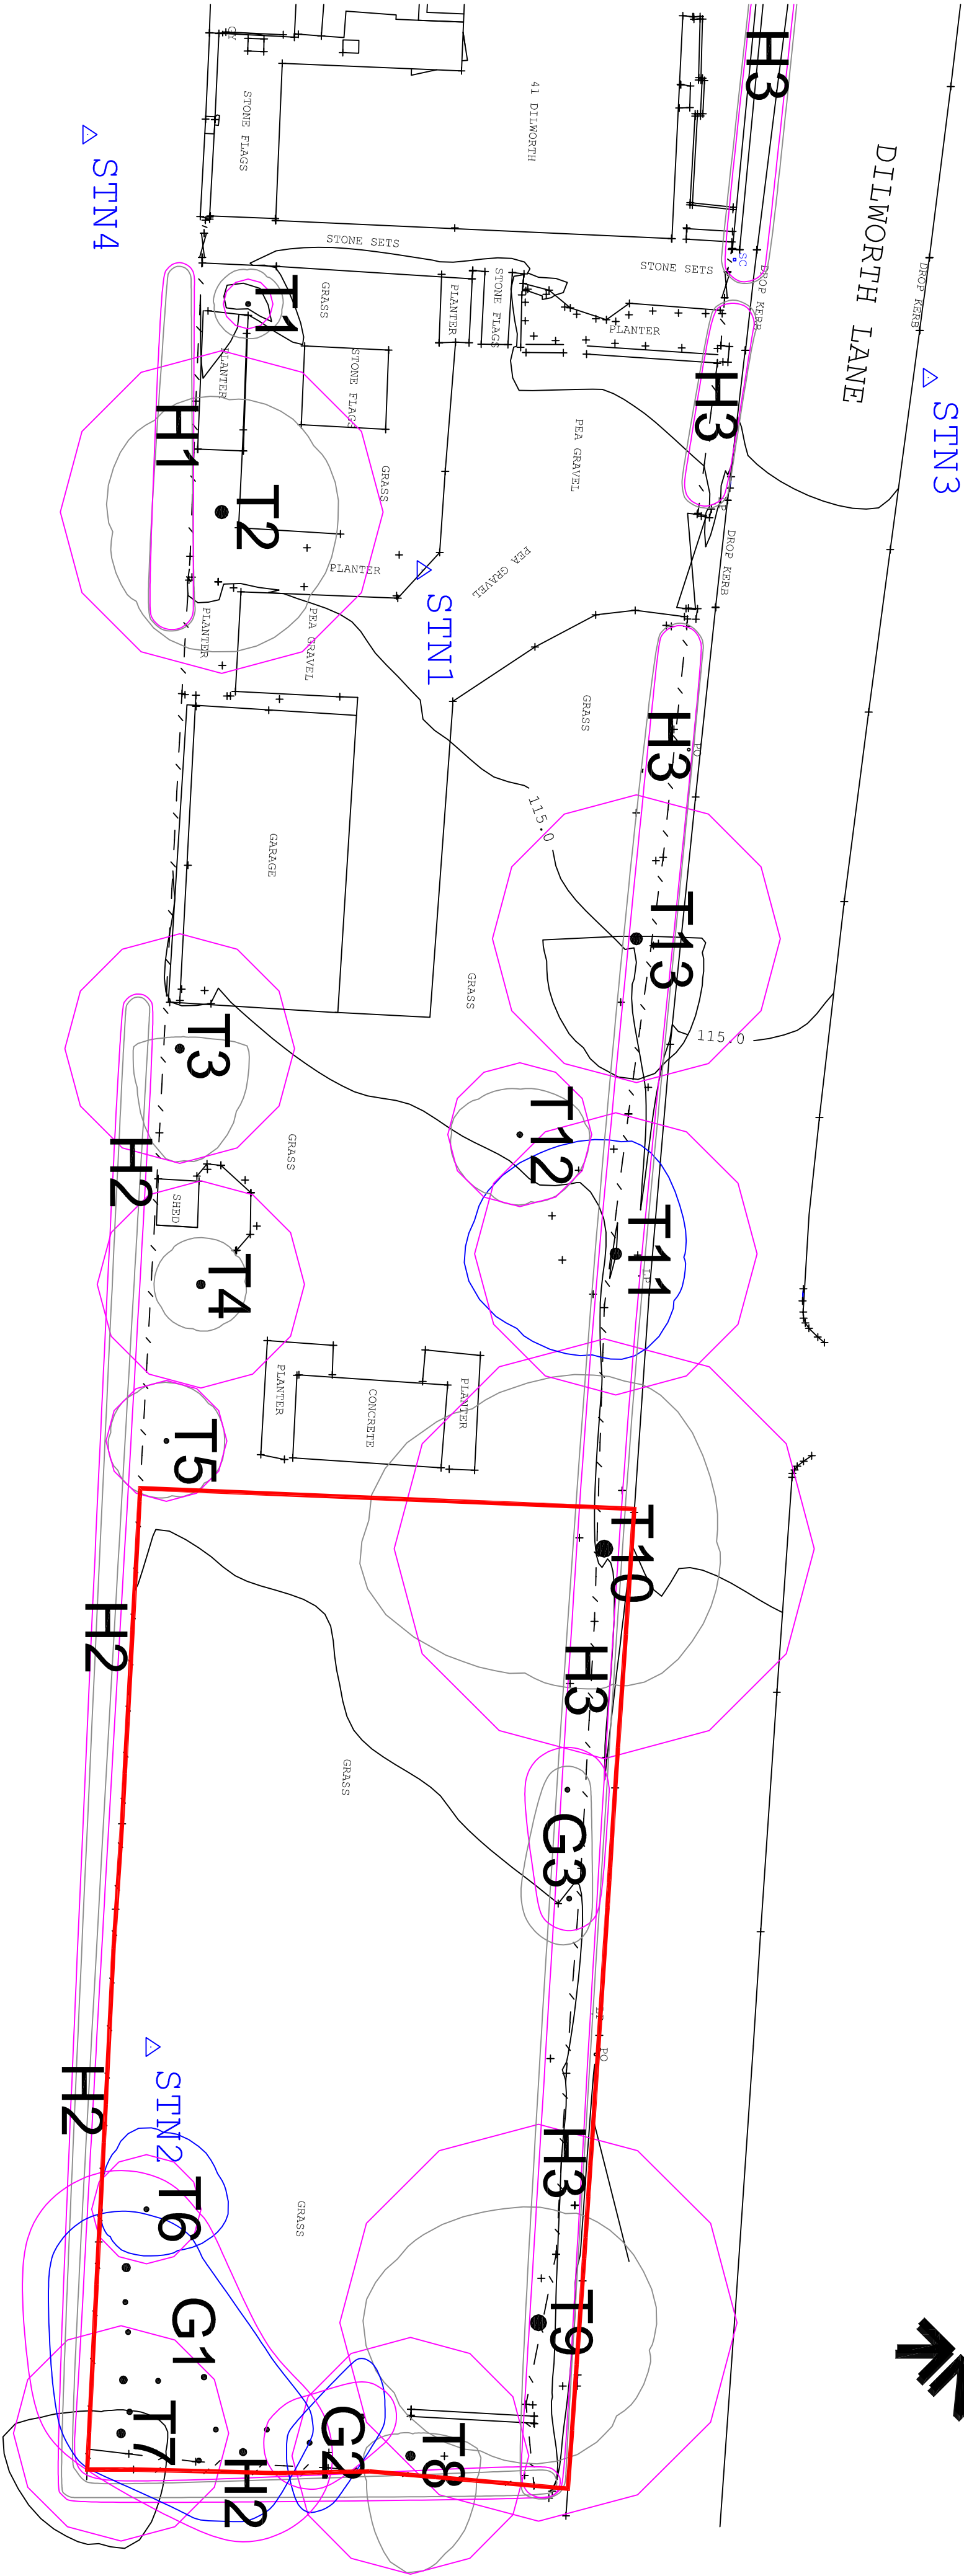

Client			
Mr Norris			
Job Title			
Proposed Dwellings 41 Dilworth Lane Longridge			
Drawing Title			
Existing Site Plan			
Scale	Date	Drawn	
1:200 @ A2	Nov 2015	RBM	