




This drawing is to be used in conjunction with all relevant Architects' conditions and disbursements before proceeding. Do not scale from this drawing. All dimensions and areas are approximate and should be verified by the contractor. The contractor shall be responsible for all errors and omissions before planning and building. Permission has been granted by the contractor to use this drawing.

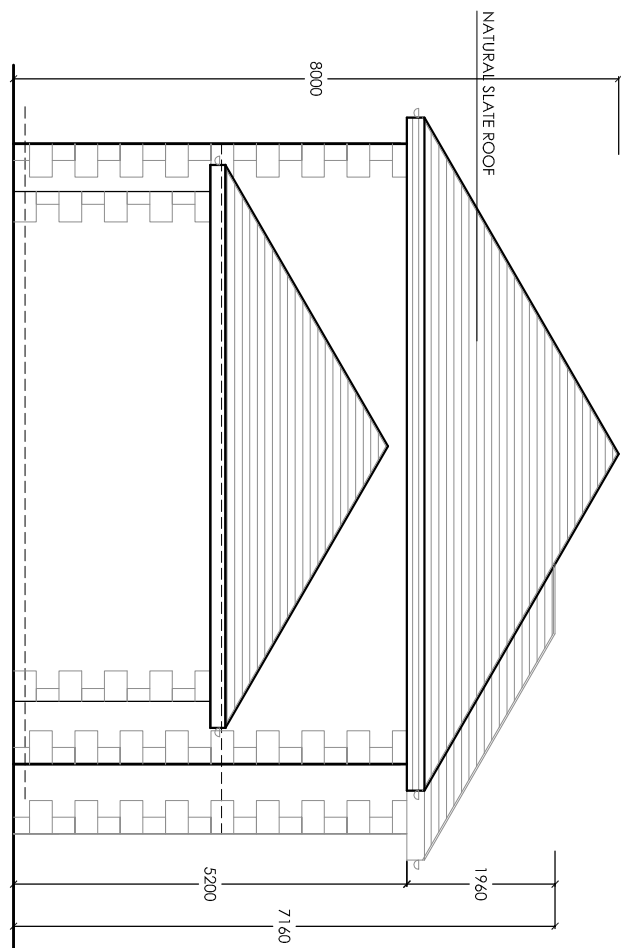


PROPOSED EAST ELEVATION
SCALE 1:100

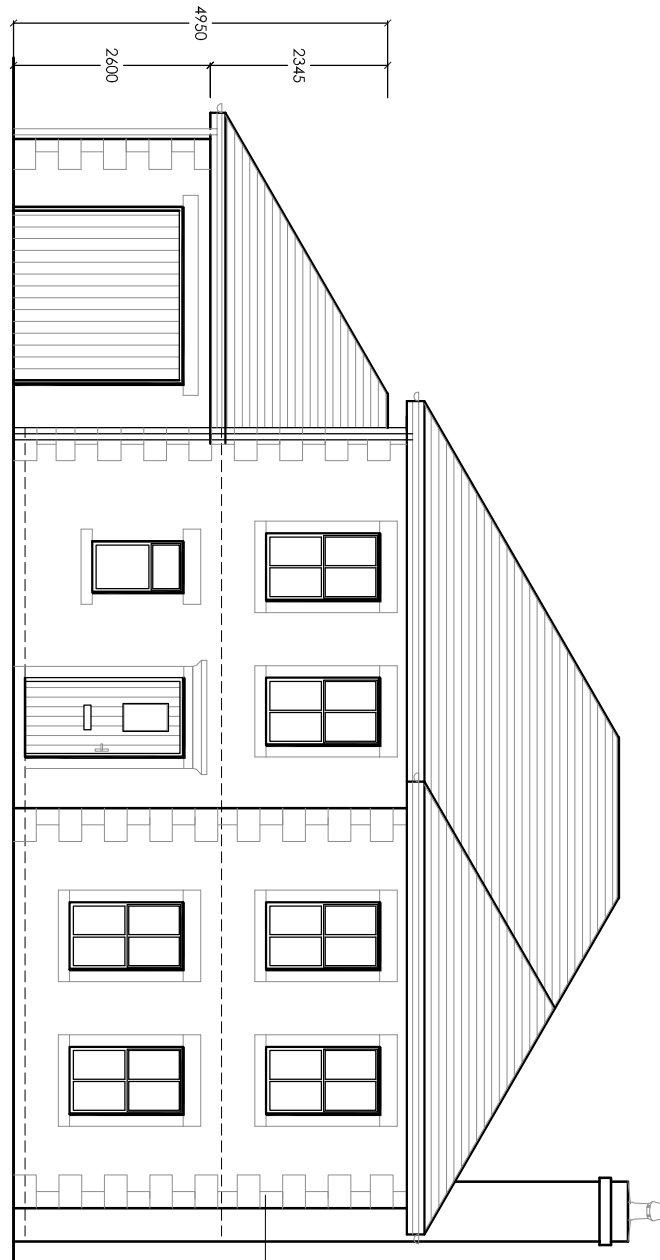


PROPOSED NORTH ELEVATION
SCALE 1:100

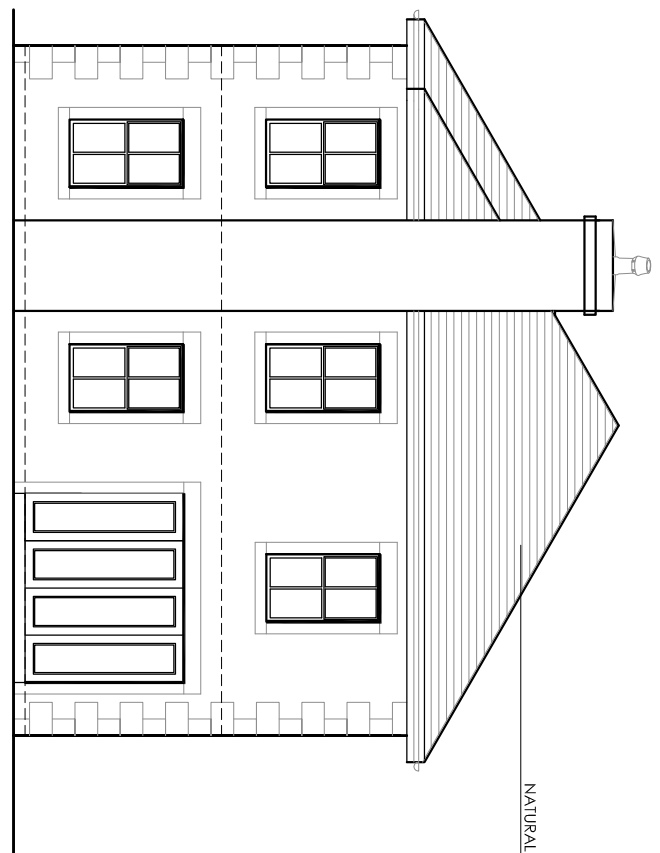


PROPOSED WEST ELEVATION
SCALE 1:100

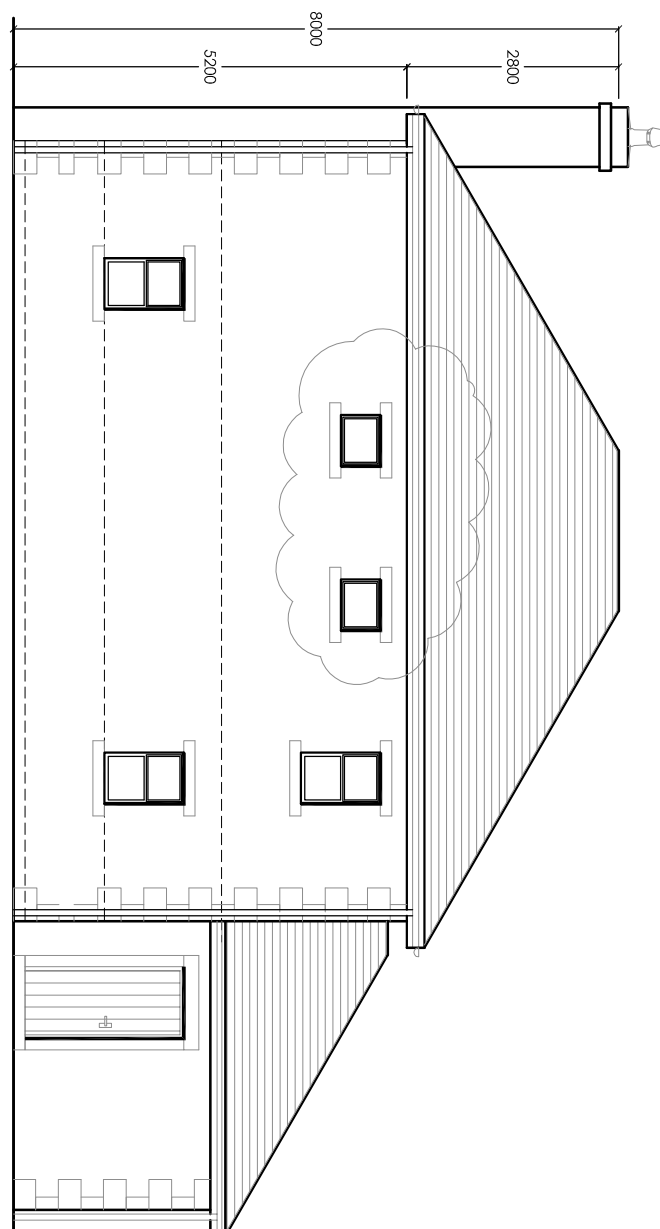


PROPOSED SOUTH ELEVATION
SCALE 1:100

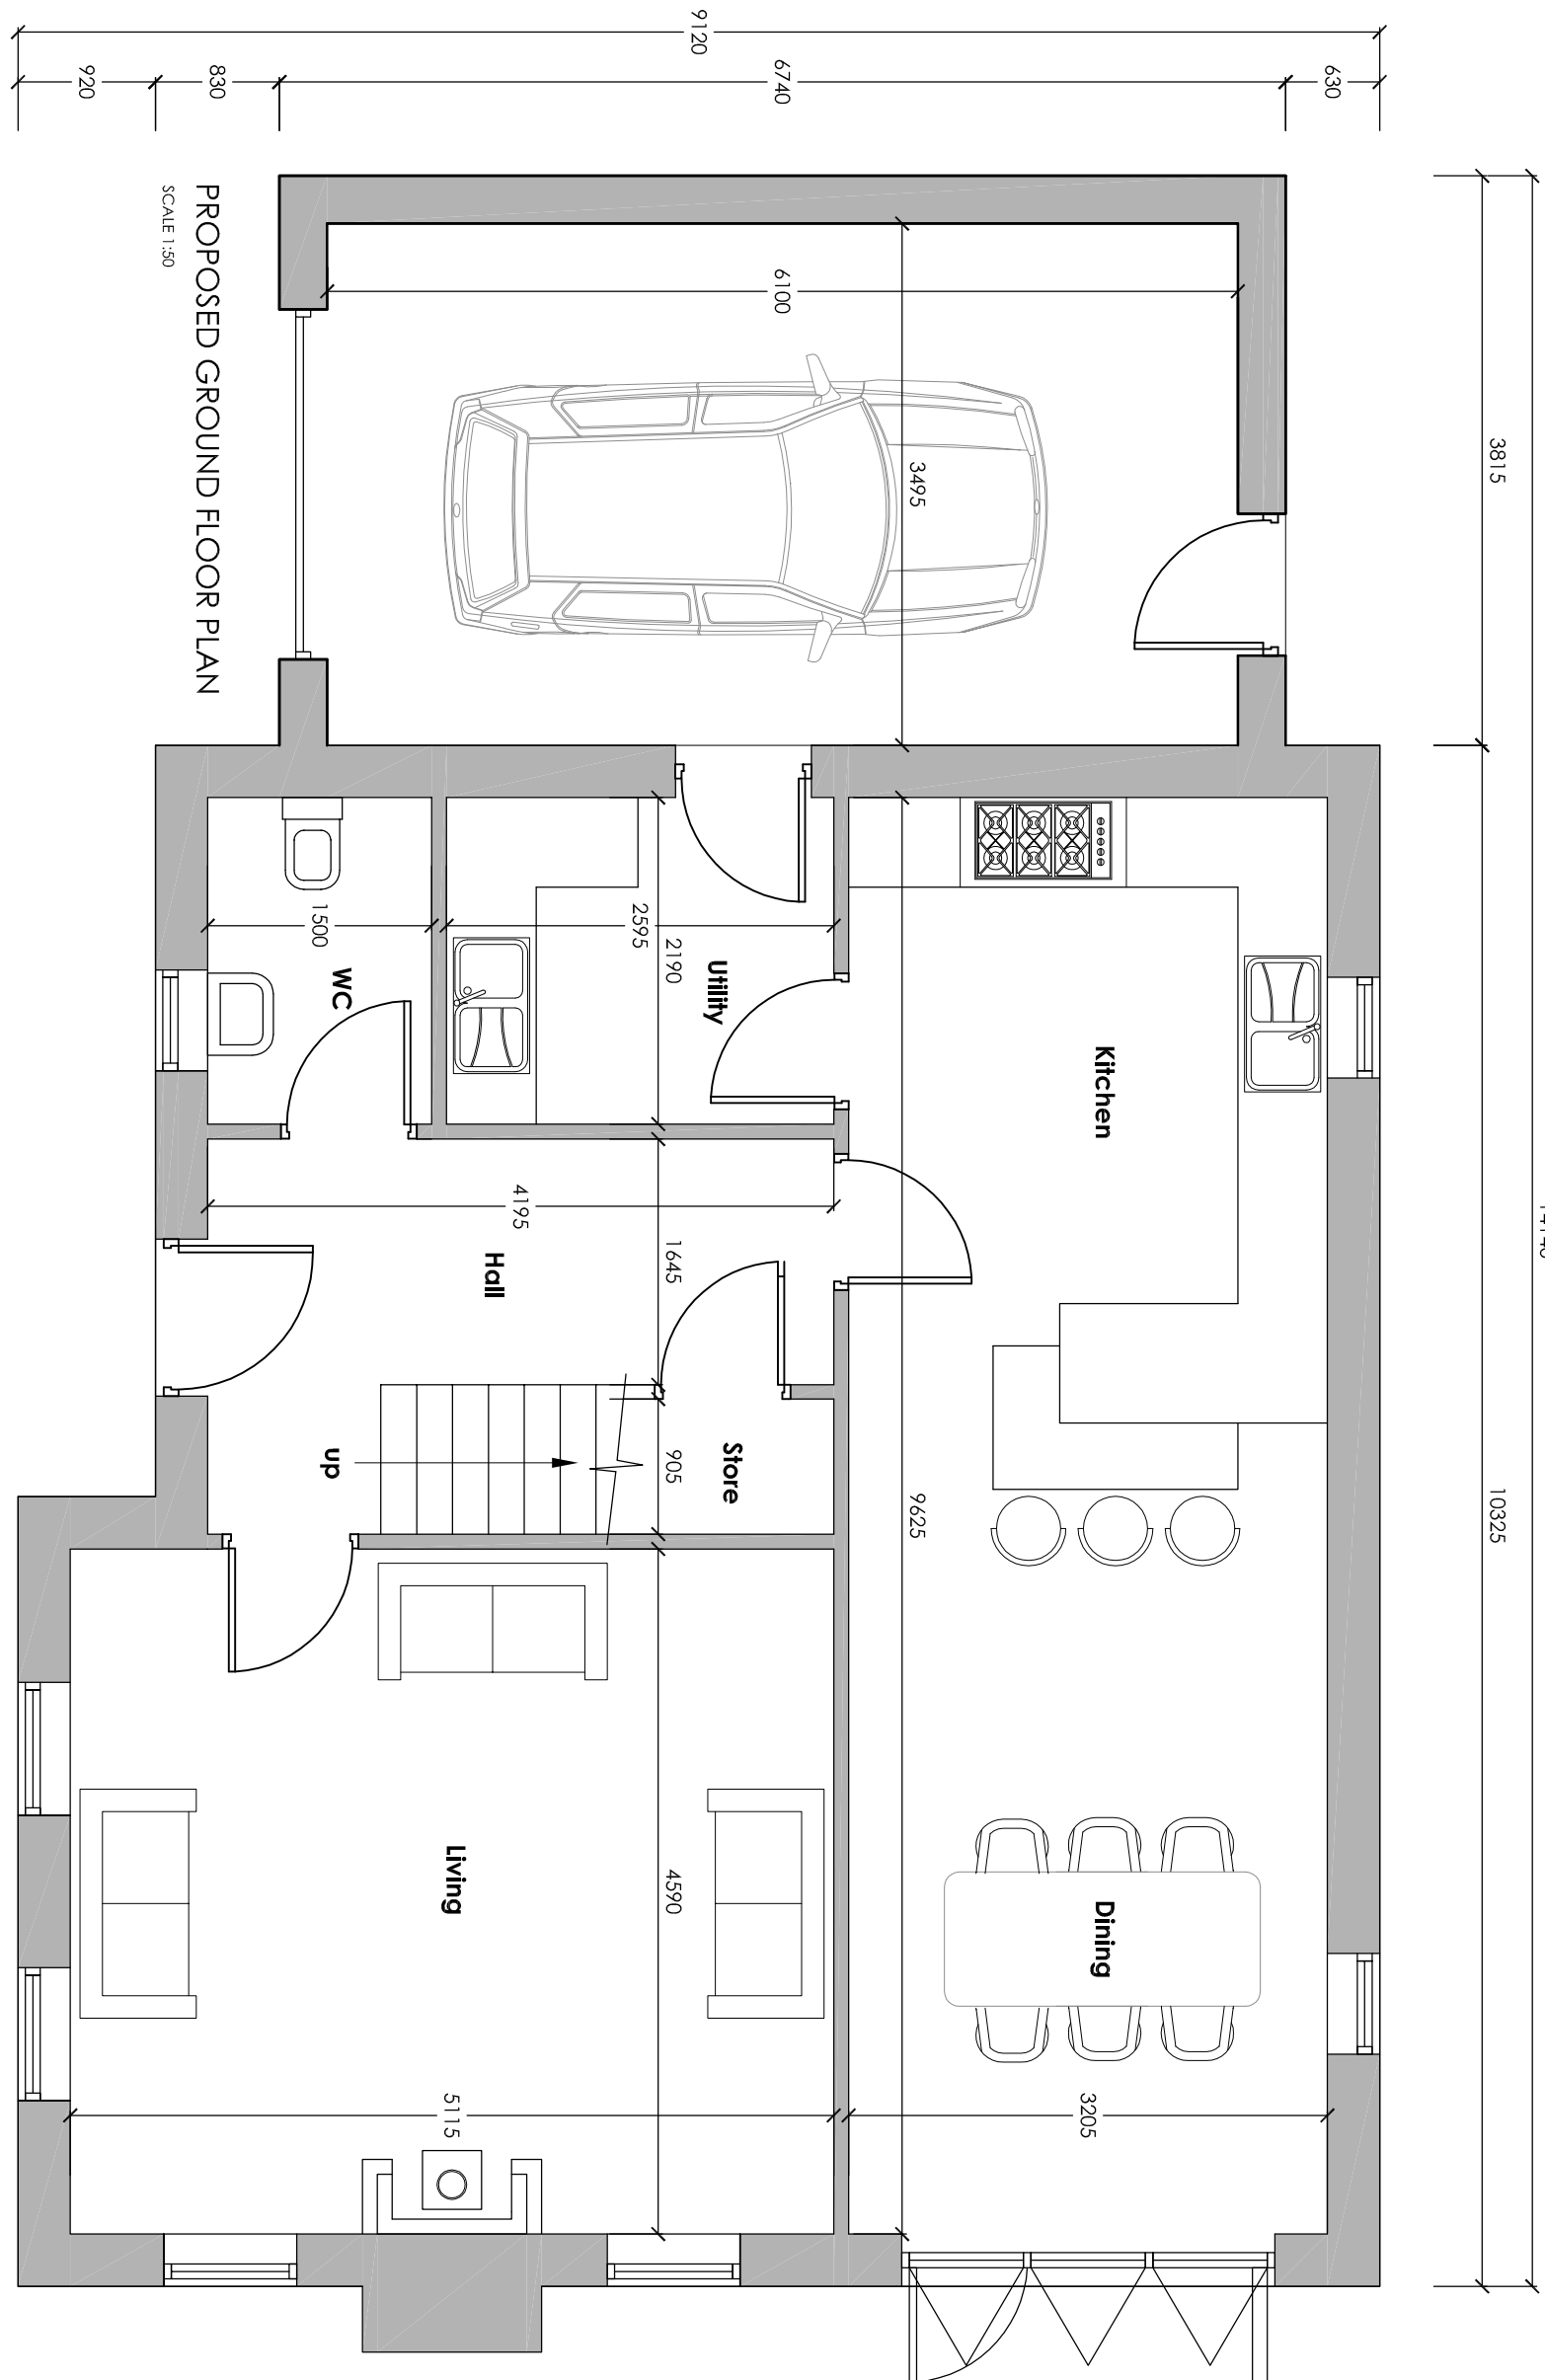

PROPOSED GROUND FLOOR PLAN
SCALE 1:50

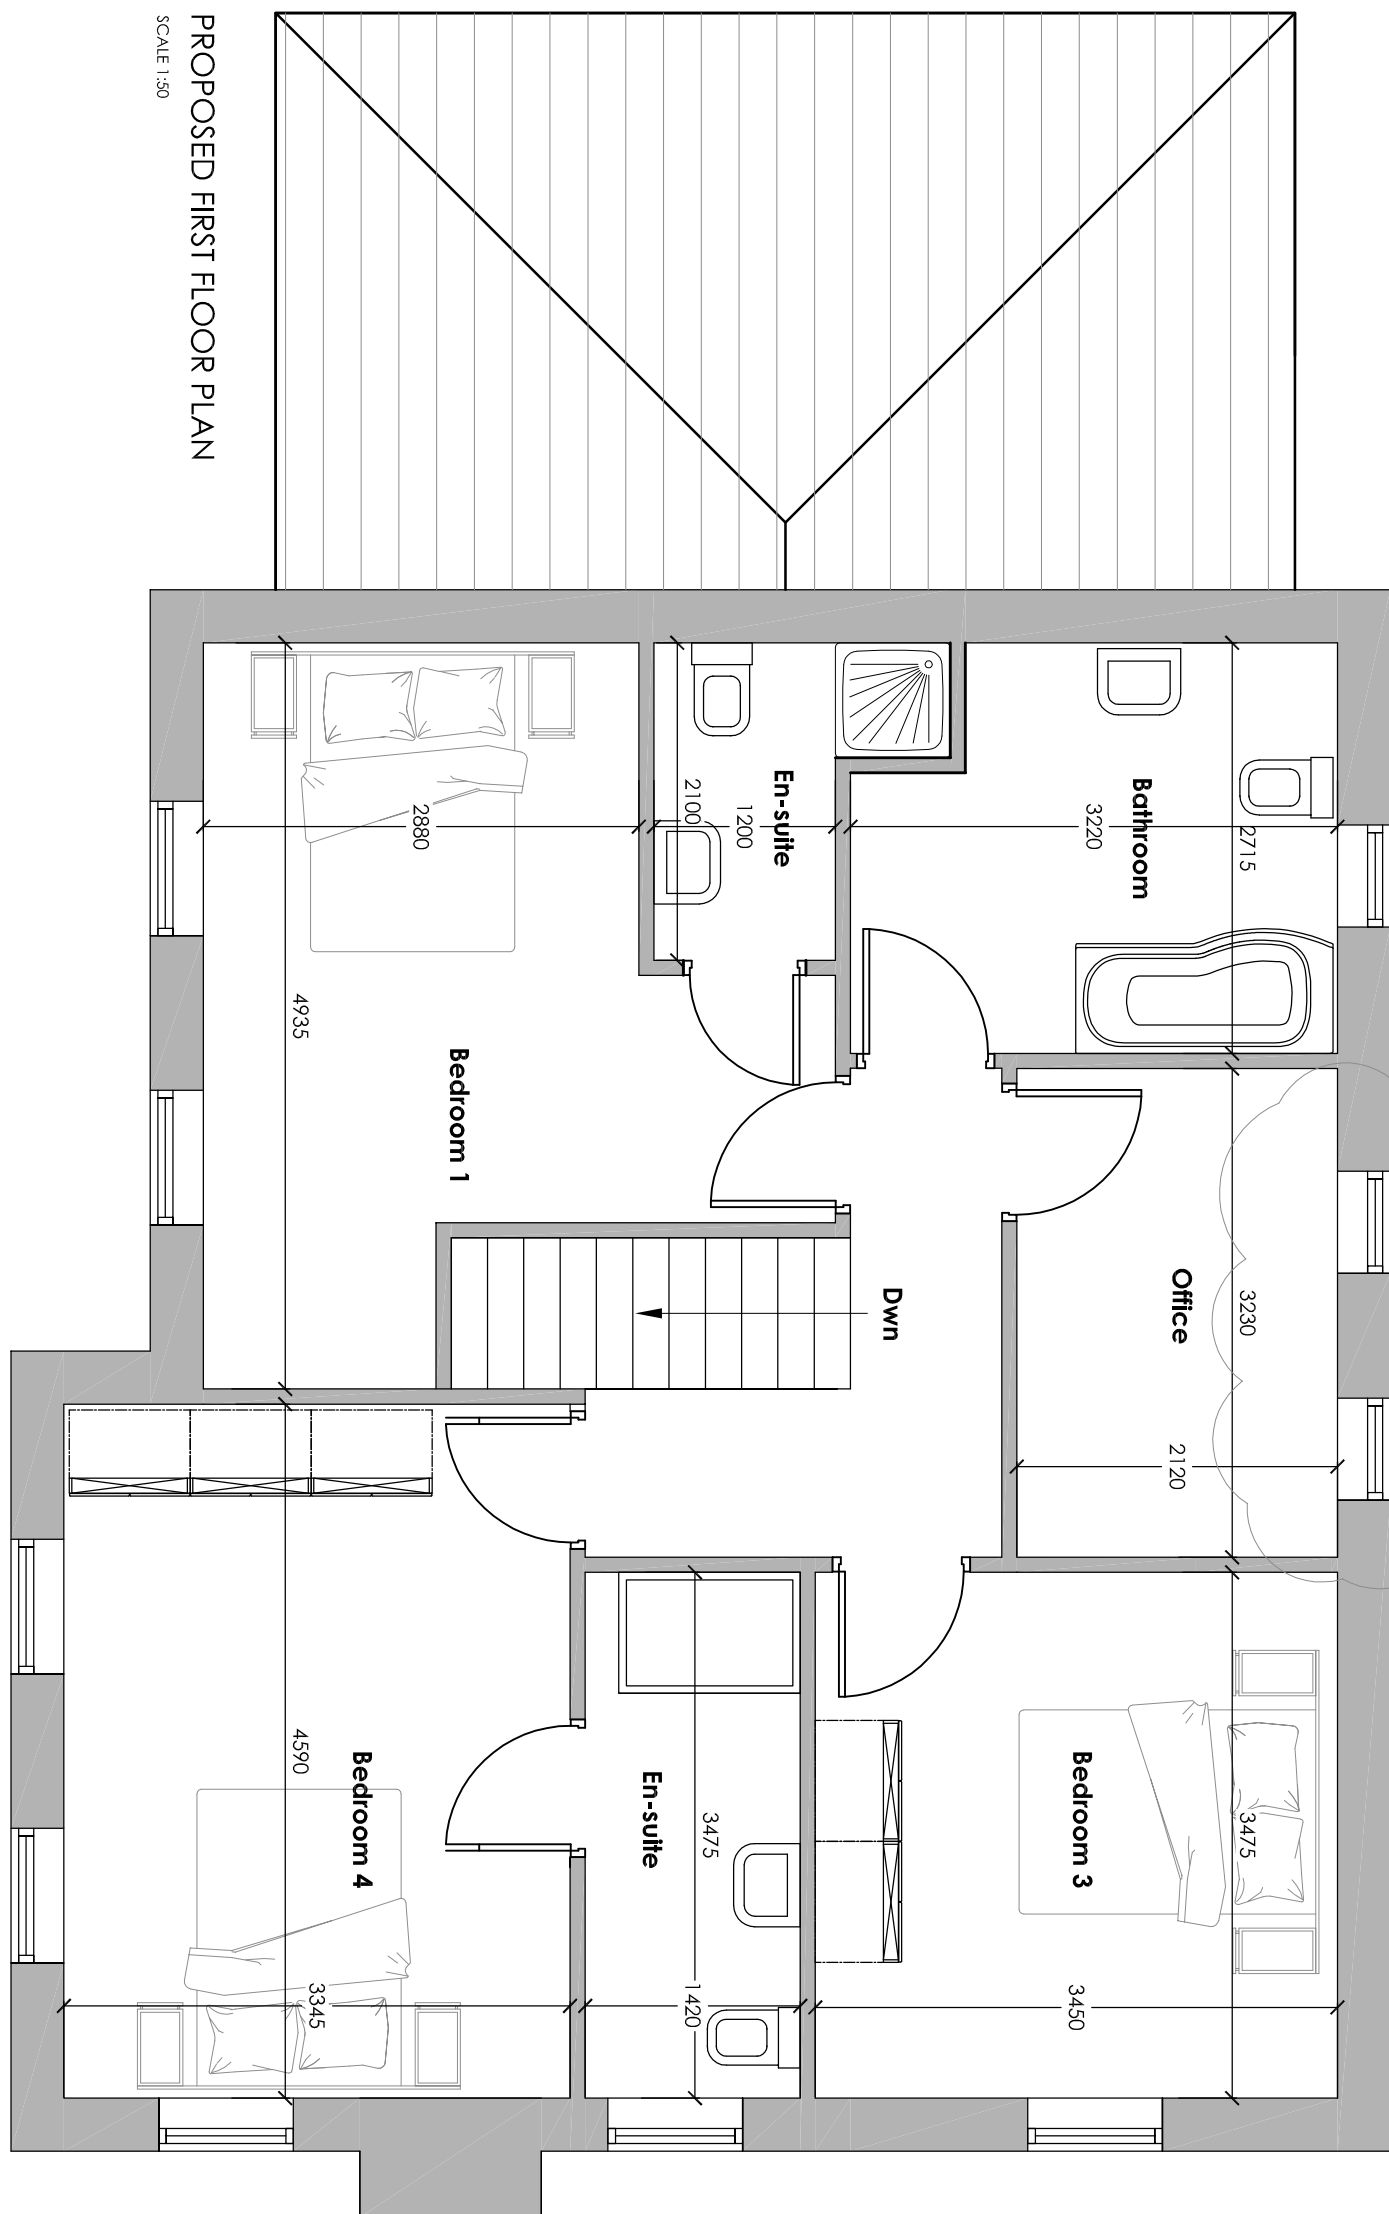

PROPOSED FIRST FLOOR PLAN
SCALE 1:50

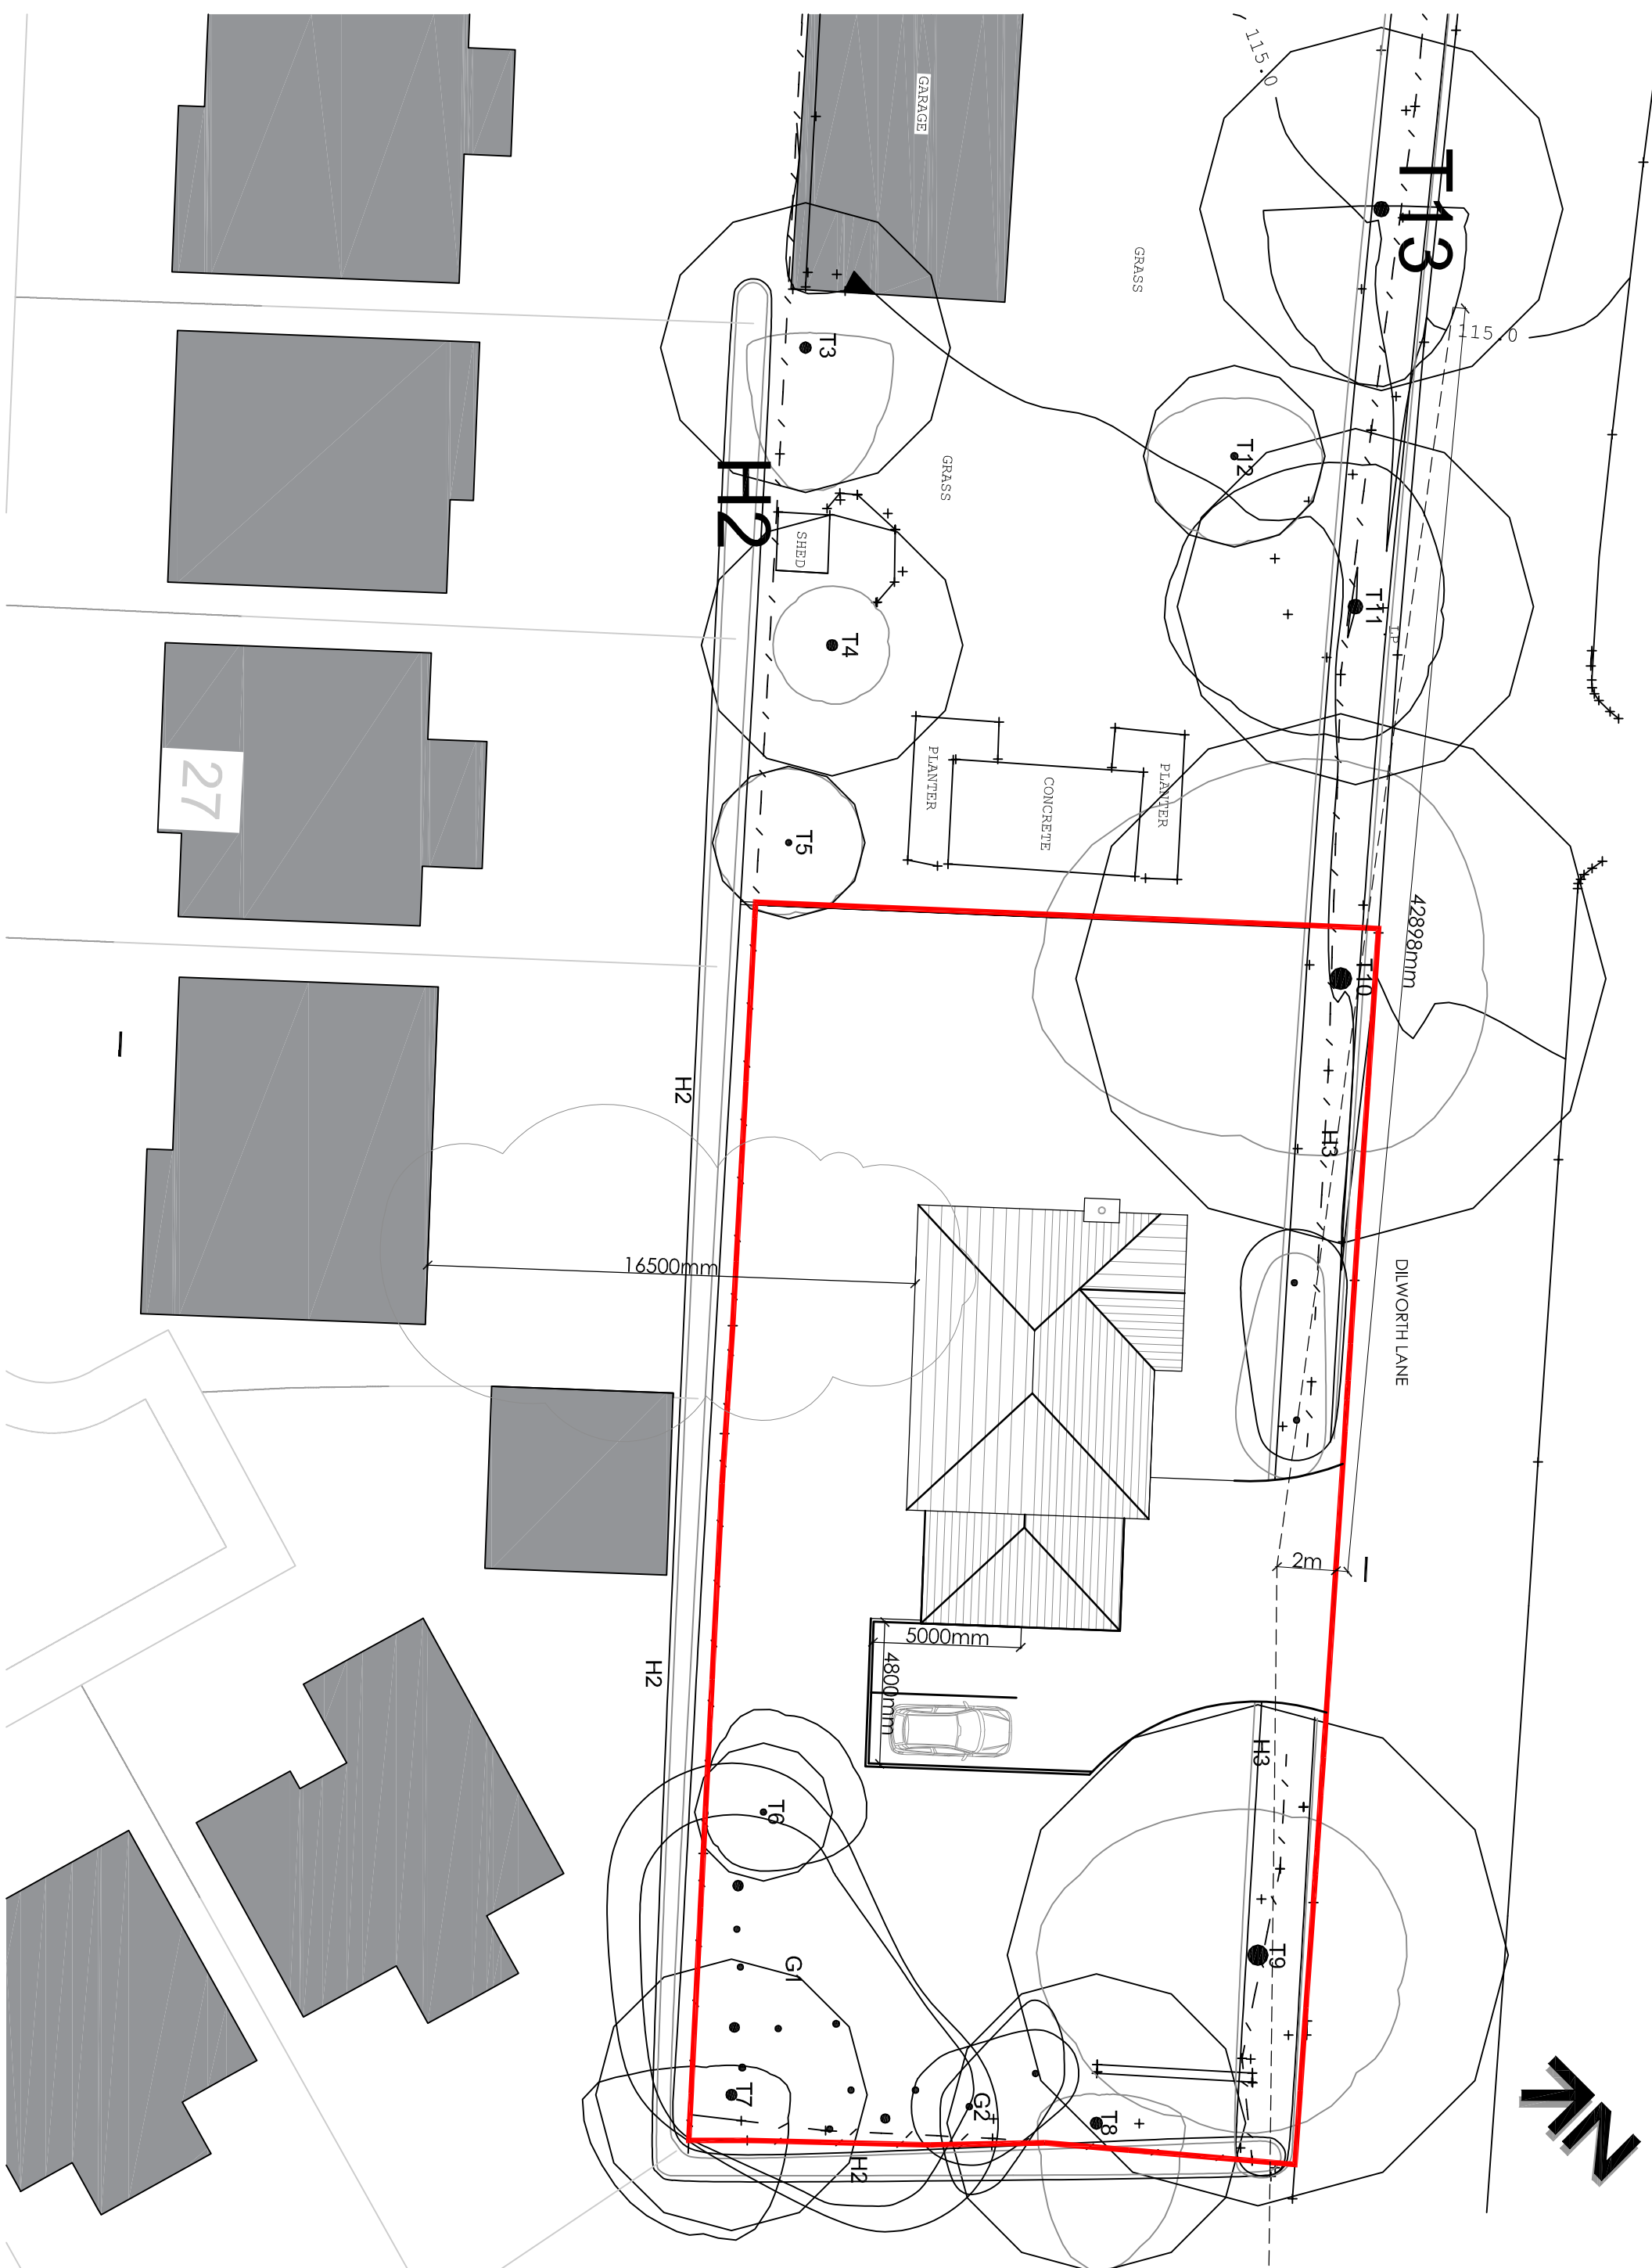

PROPOSED SITE PLAN
SCALE 1:200

Amendments made following Planning comments:

NO.	BY	REVISION	DATE
01	MR D NORRIS		
Client			
Mr D Norris			
Job Title			
Proposed New Dwelling at 41 Dilworth Lane Longridge			

Drawing Title
Proposed Site Plan, Floor Plans and Elevations

Scale	Date	Drawn
As shown@1 Dec 16		PRG

spa
SUNDERLAND PEACOCK ARCHITECTS
HAZELBINE PARK ROAD, CHIFFENHAM
T 0208 423179 F 0208 427208
www.sunderlandpeacock.com

4892 - P01 A