




NOTES:  
 1: Do not scale this drawing, use figured dimensions only 2: The Contractor, Sub Contractor or specialist supplier are responsible for confirming site dimensions prior to fabrication 3: Any dimensional discrepancies are to be reported to the Architect immediately

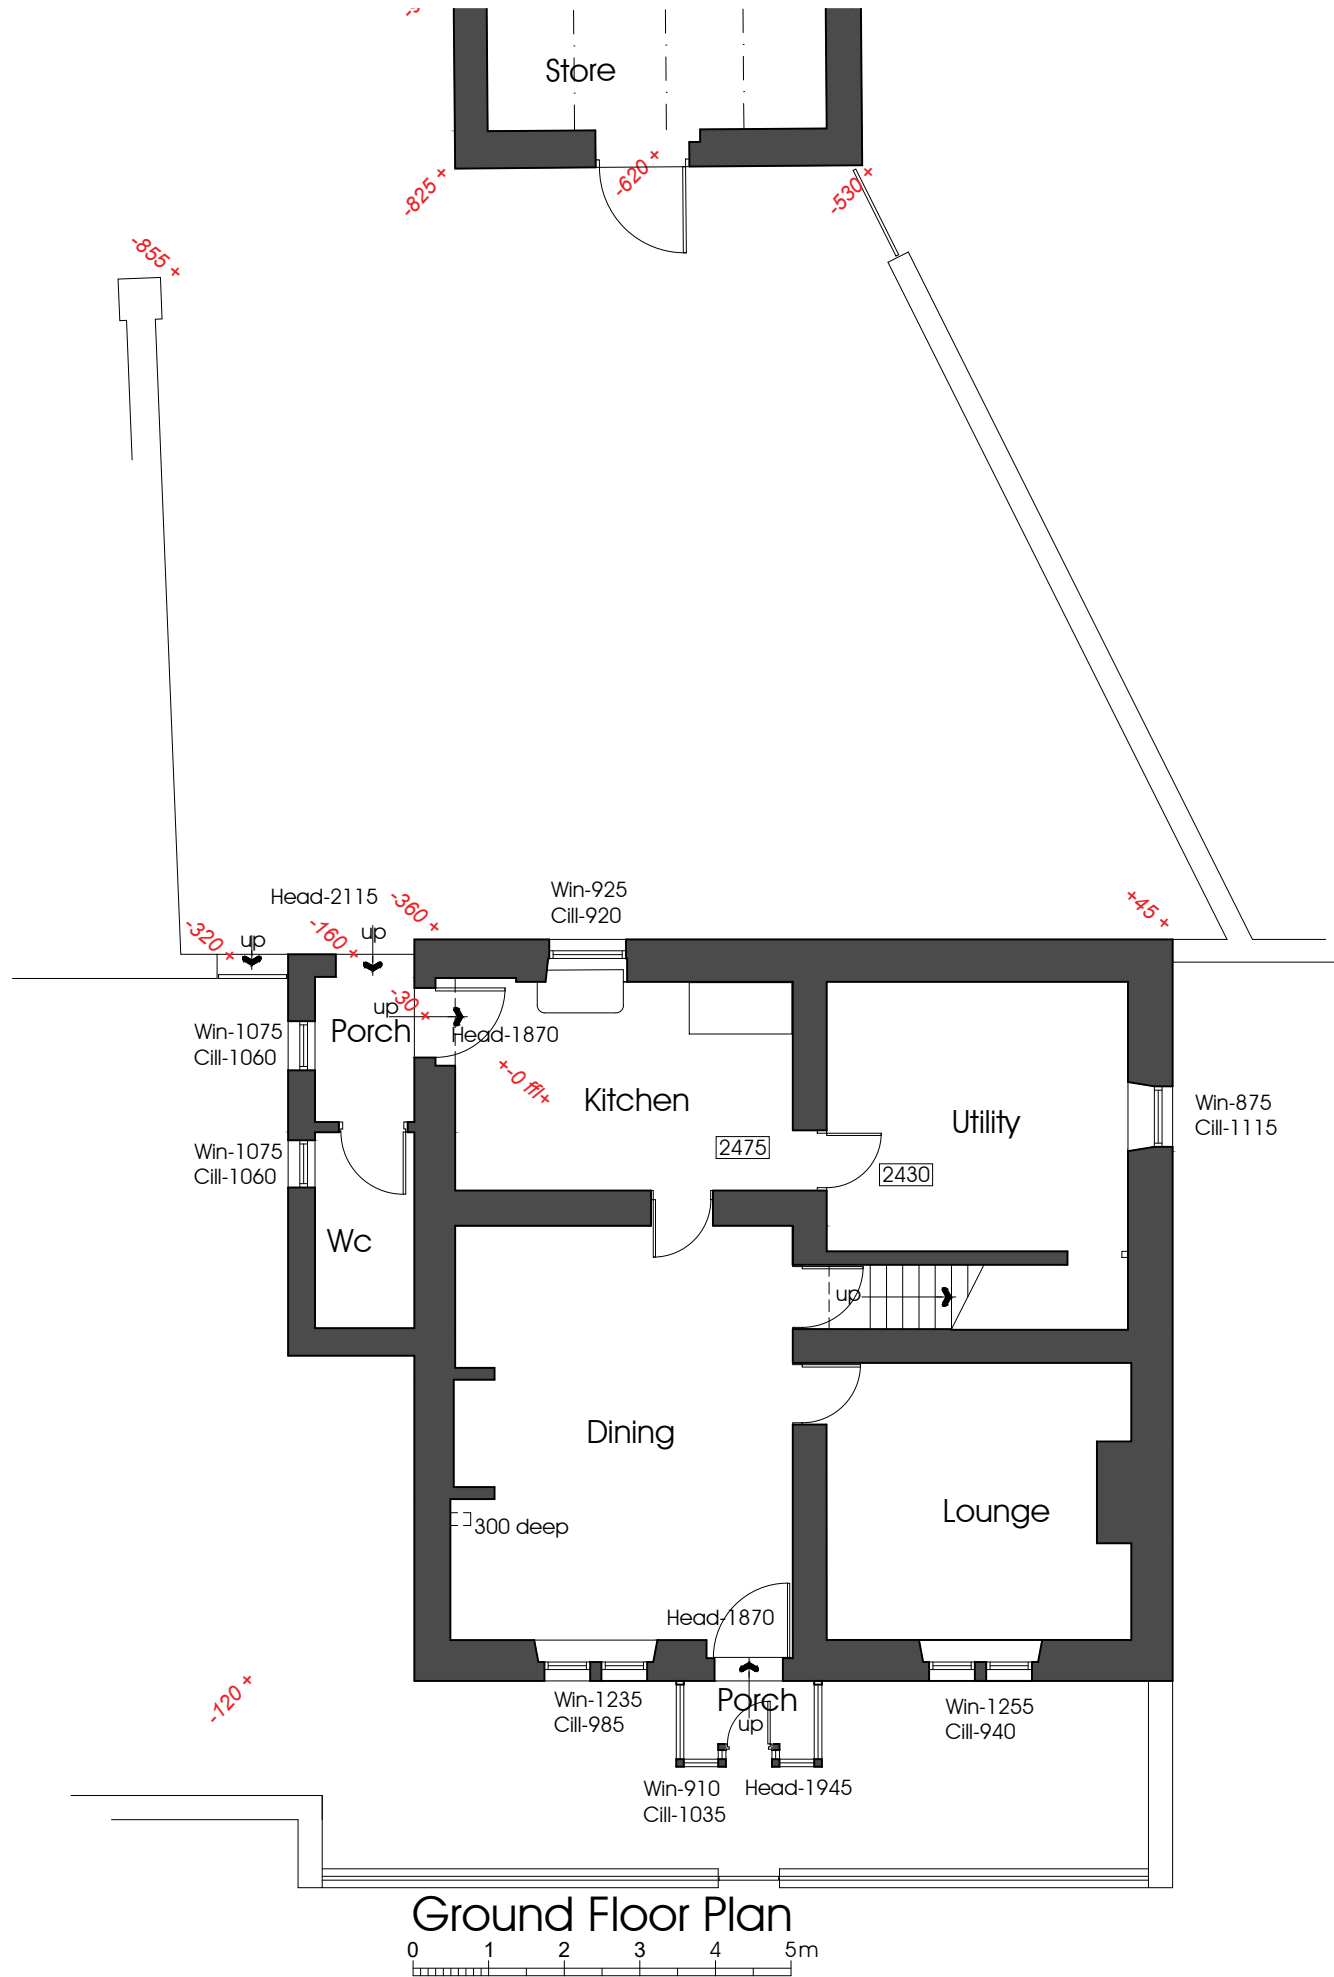

Ground Floor Plan  
 0 1 2 3 4 5m

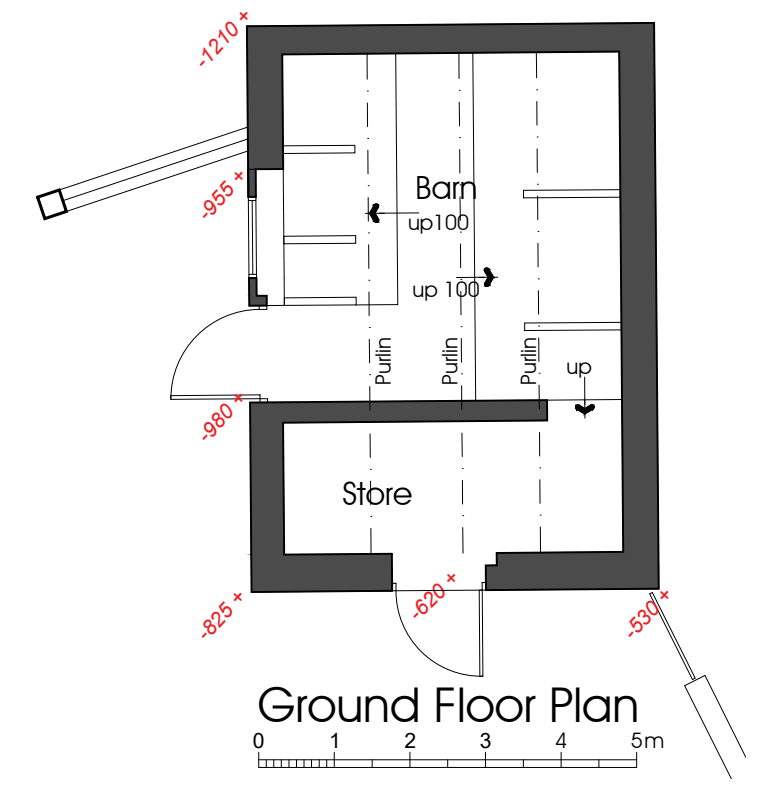

Ground Floor Plan  
 0 1 2 3 4 5m

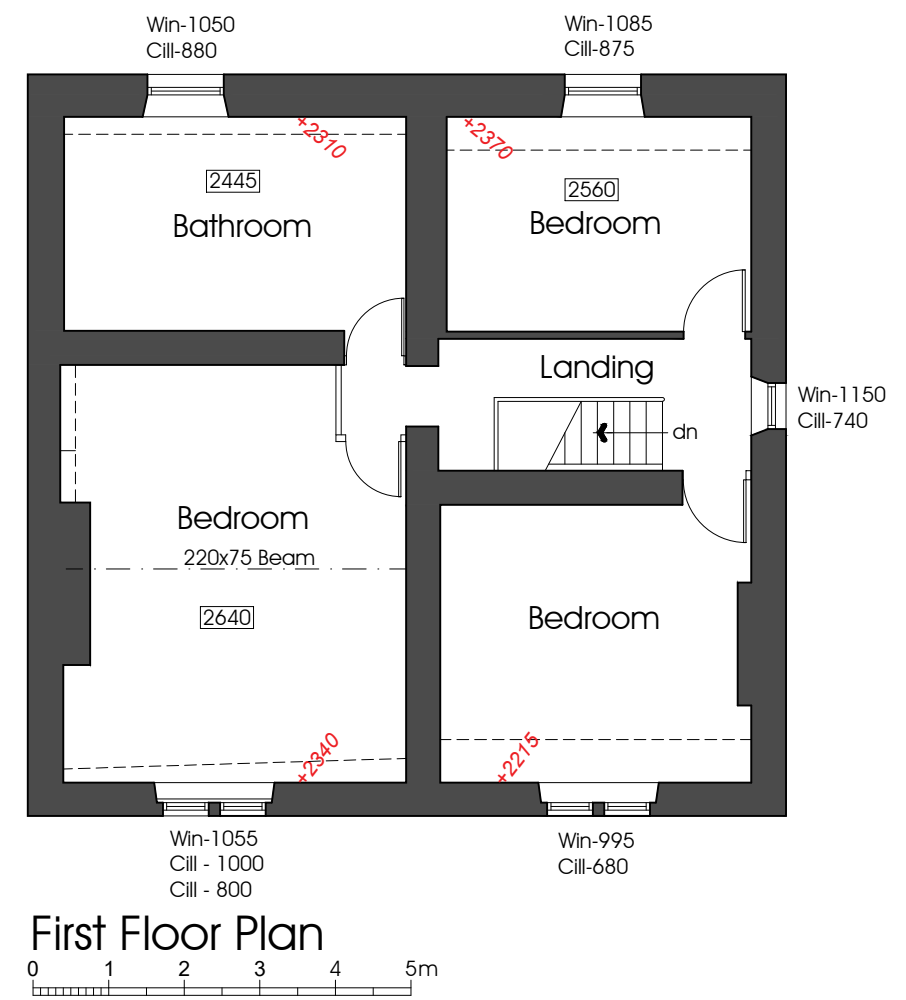

First Floor Plan  
 0 1 2 3 4 5m

Abbot Farm  
 Blackhouse Lane, Chipping, PR3 2NR  
 Inglewhite Homes


Plans as Existing

DATE June 2016


JOB NO. 2920  
 DRAWING NO. 001  
 REVISION .  
 SCALE 1:100




NOTES:  
 1: Do not scale this drawing, use figured dimensions only 2: The Contractor, Sub Contractor or specialist supplier are responsible for confirming site dimensions prior to fabrication 3: Any dimensional discrepancies are to be reported to the Architect immediately

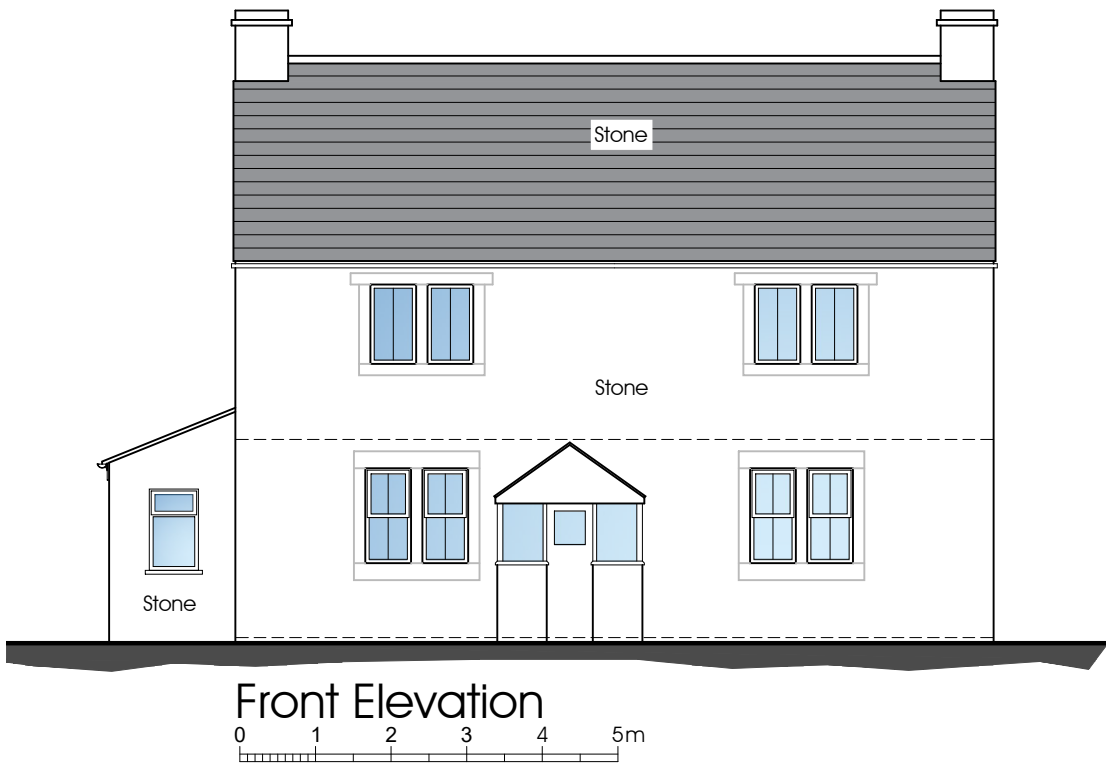


Front Elevation

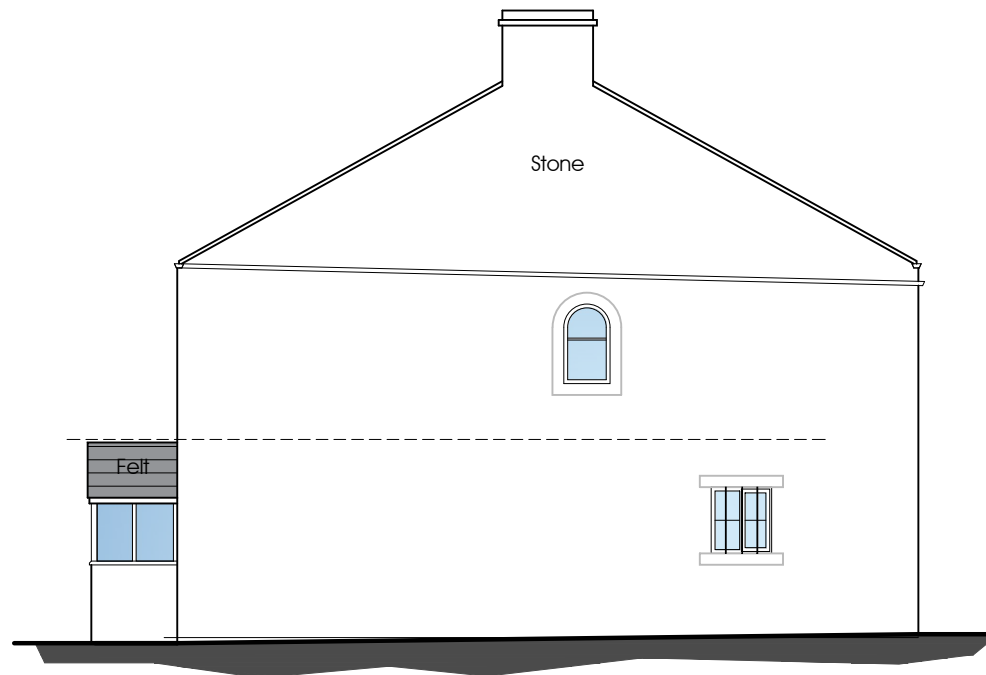


Side Elevation

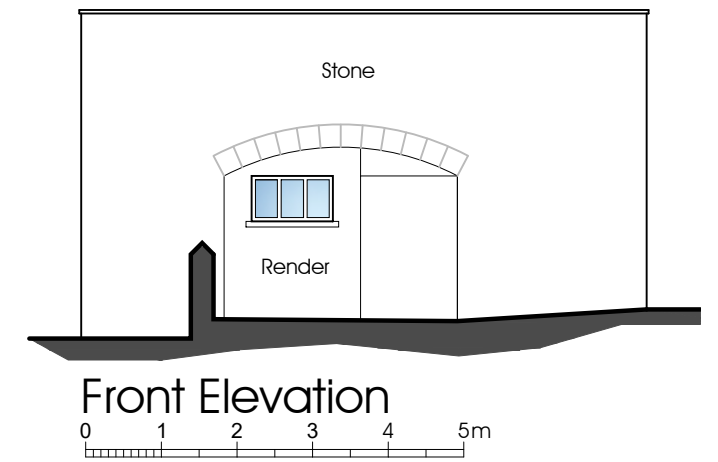


Front Elevation

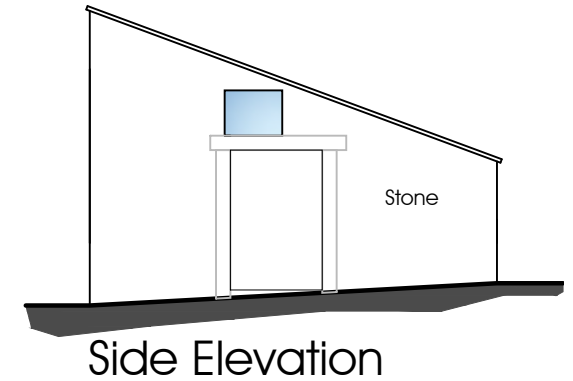


Side Elevation

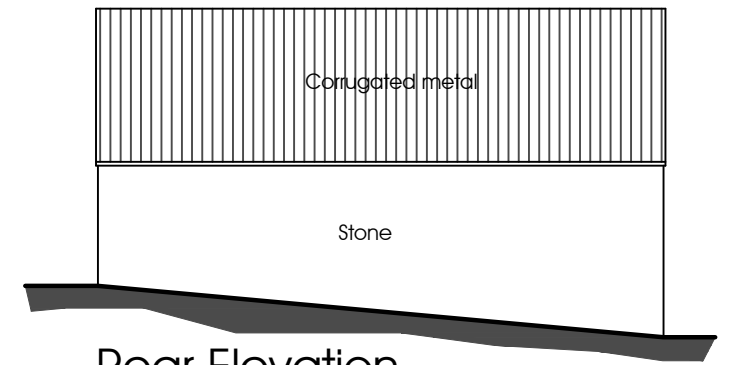


Rear Elevation

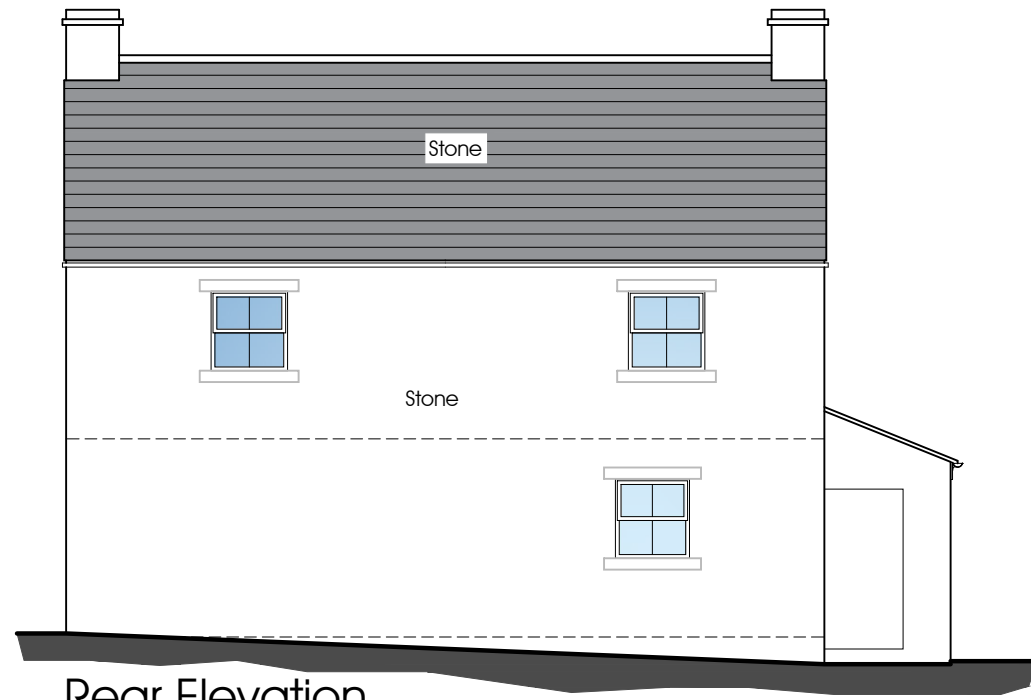

Rear Elevation

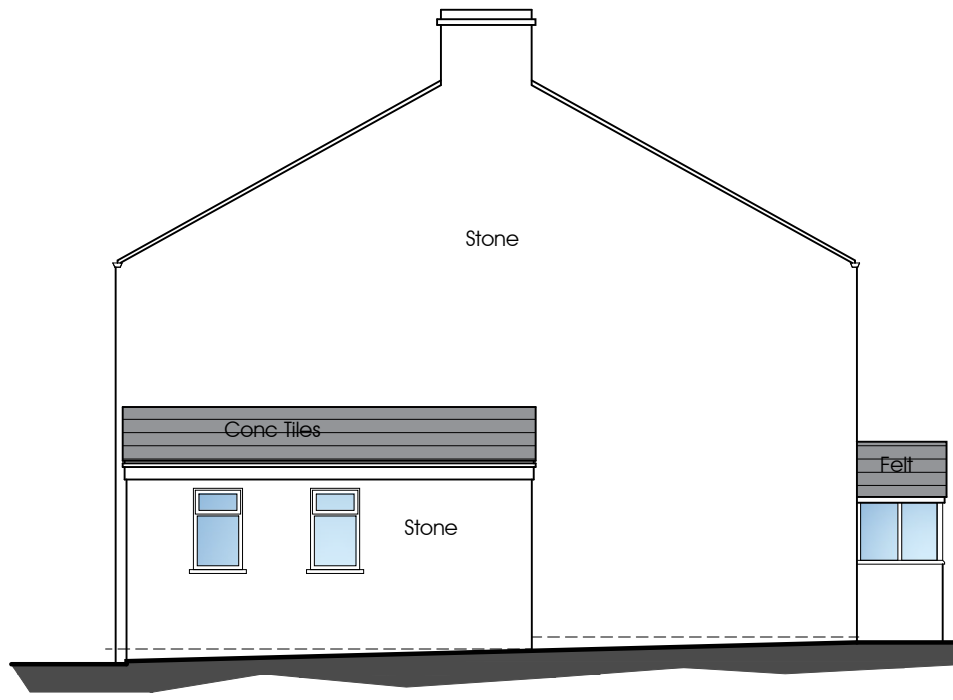


Side Elevation

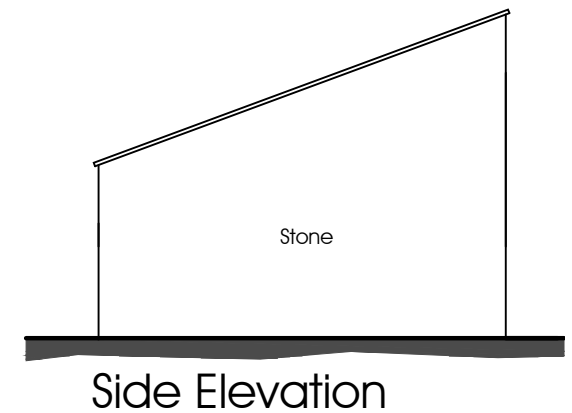

Side Elevation

NOTES:

1: Do not scale this drawing, use figured dimensions only 2: The Contractor, Sub Contractor or specialist supplier are responsible for confirming site dimensions prior to fabrication 3: Any dimensional discrepancies are to be reported to the Architect immediately

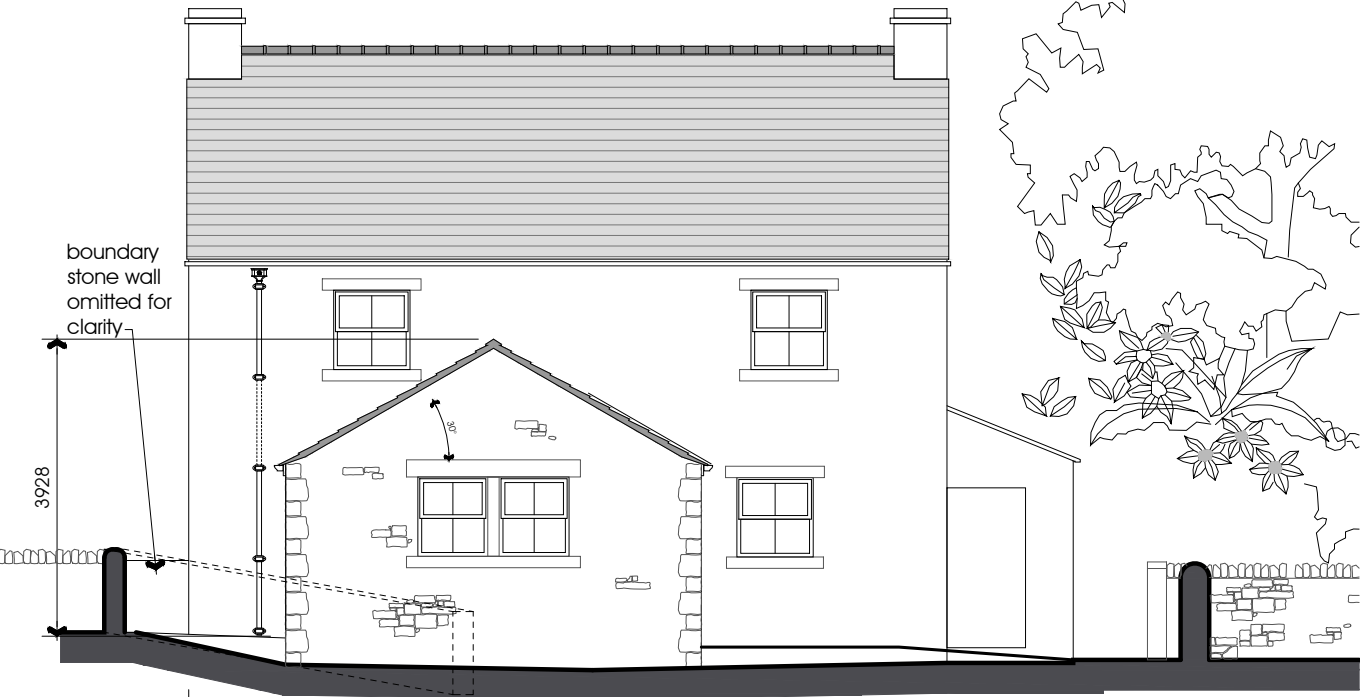




West Elevation

scale 1:100




South Elevation

scale 1:100

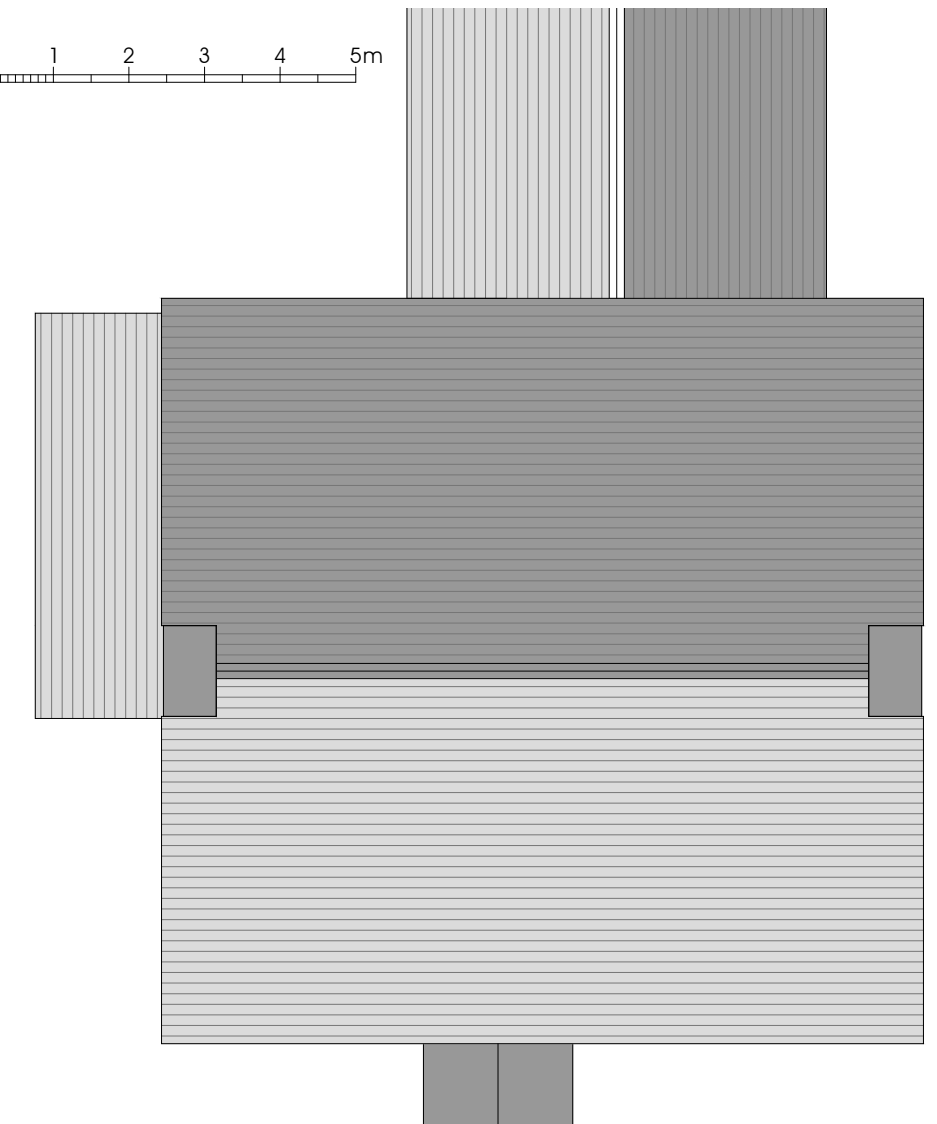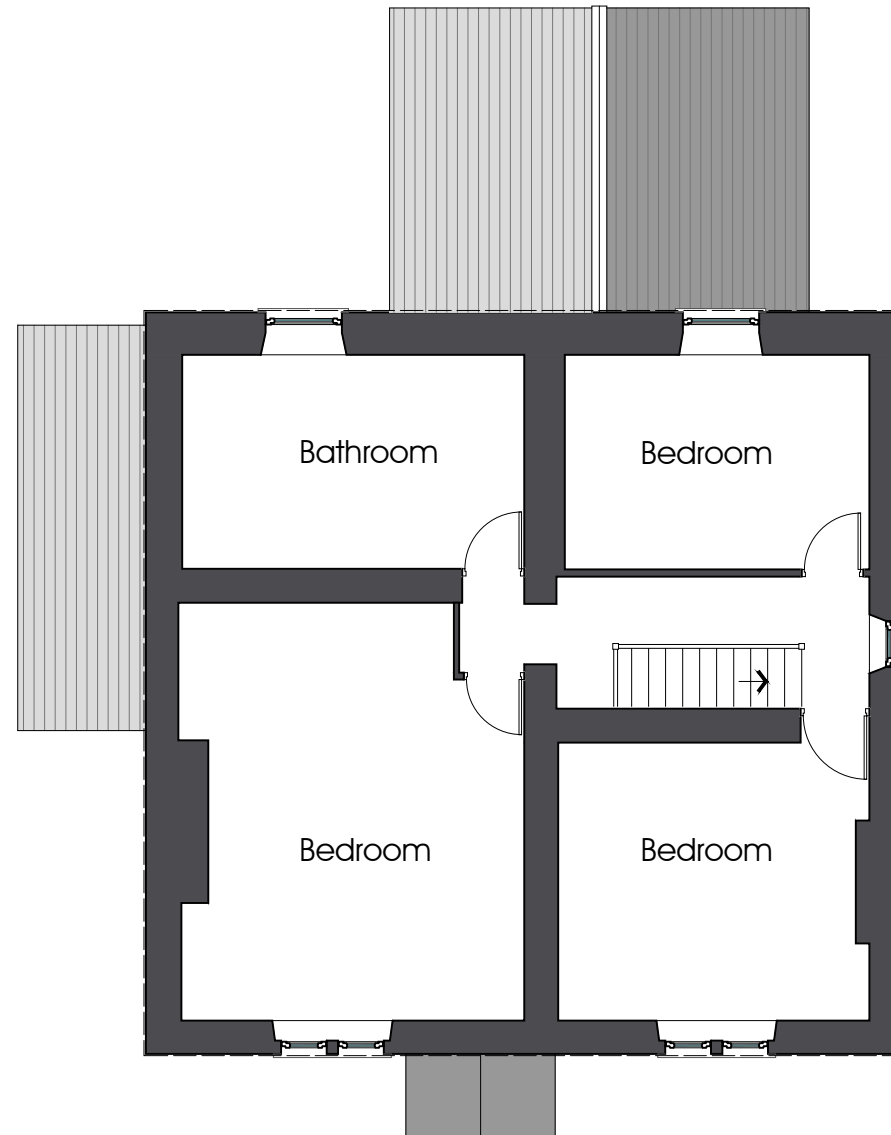 

NOTES:

1: Do not scale this drawing, use figured dimensions only 2: The Contractor, Sub Contractor or specialist supplier are responsible for confirming site dimensions prior to fabrication 3: Any dimensional discrepancies are to be reported to the Architect immediately

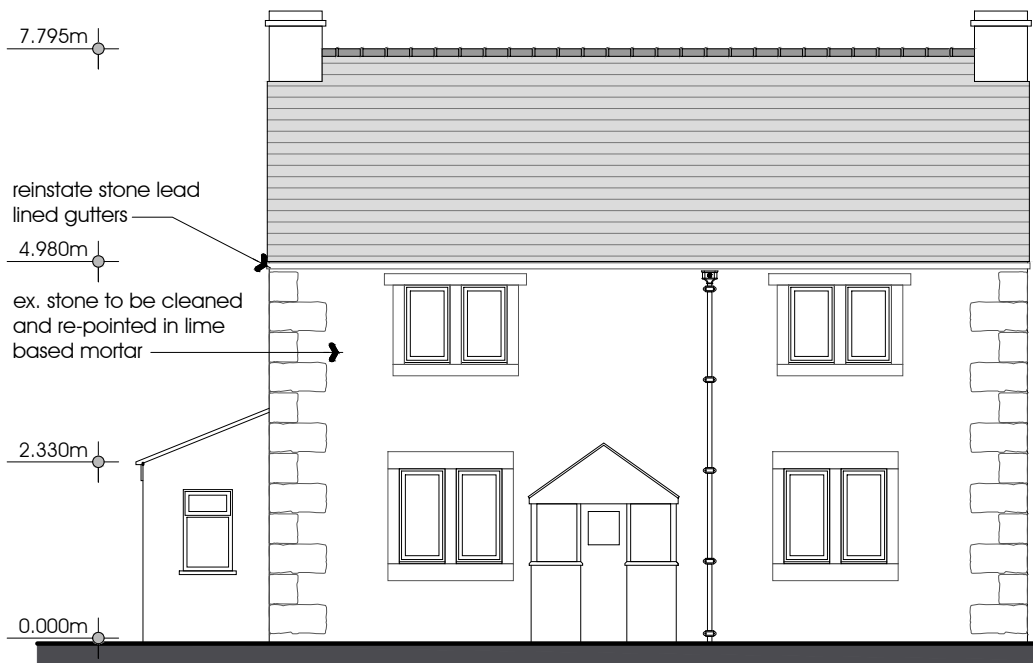


reinstatement stone lead lined gutters  
4.980m  
ex. stone to be cleaned and re-pointed in lime based mortar

2.330m

0.000m

East Elevation

scale 1:100

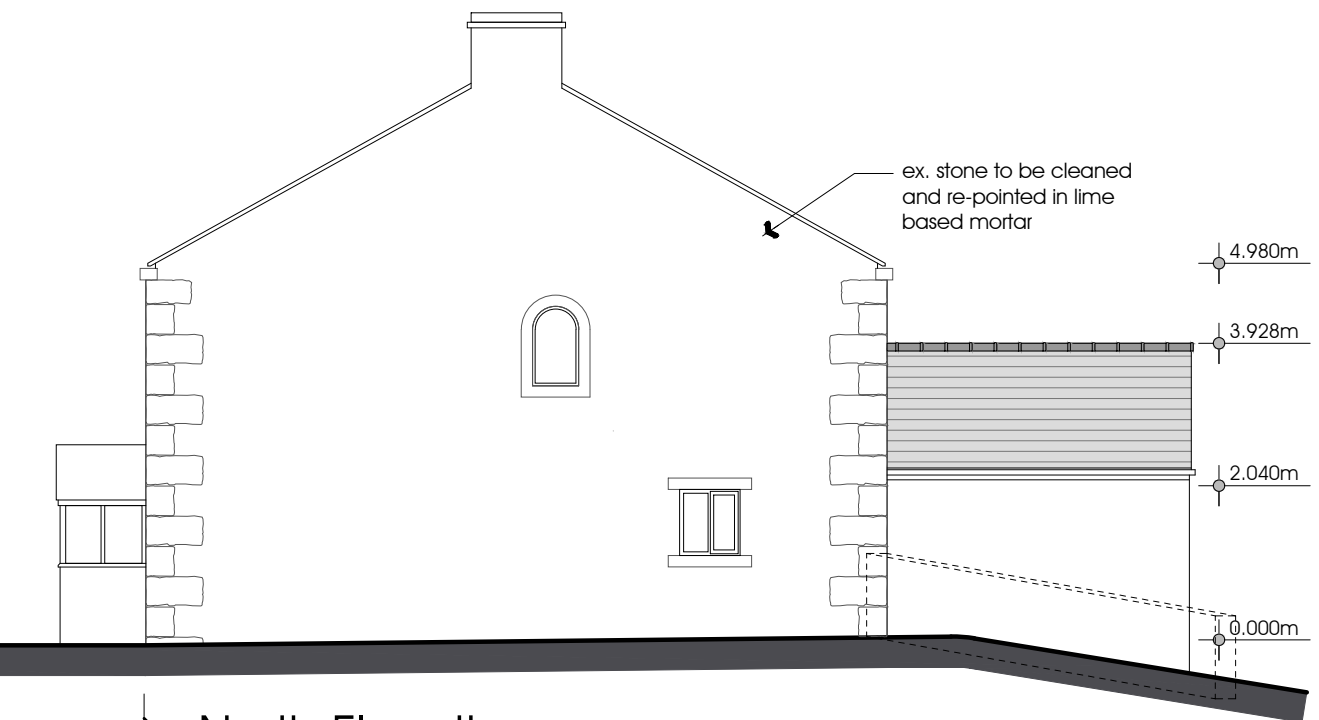

ex. stone to be cleaned and re-pointed in lime based mortar

4.980m




3.928m

2.040m

0.000m



North Elevation

scale 1:100

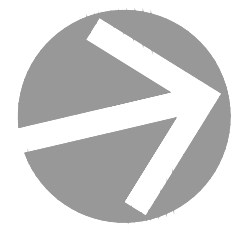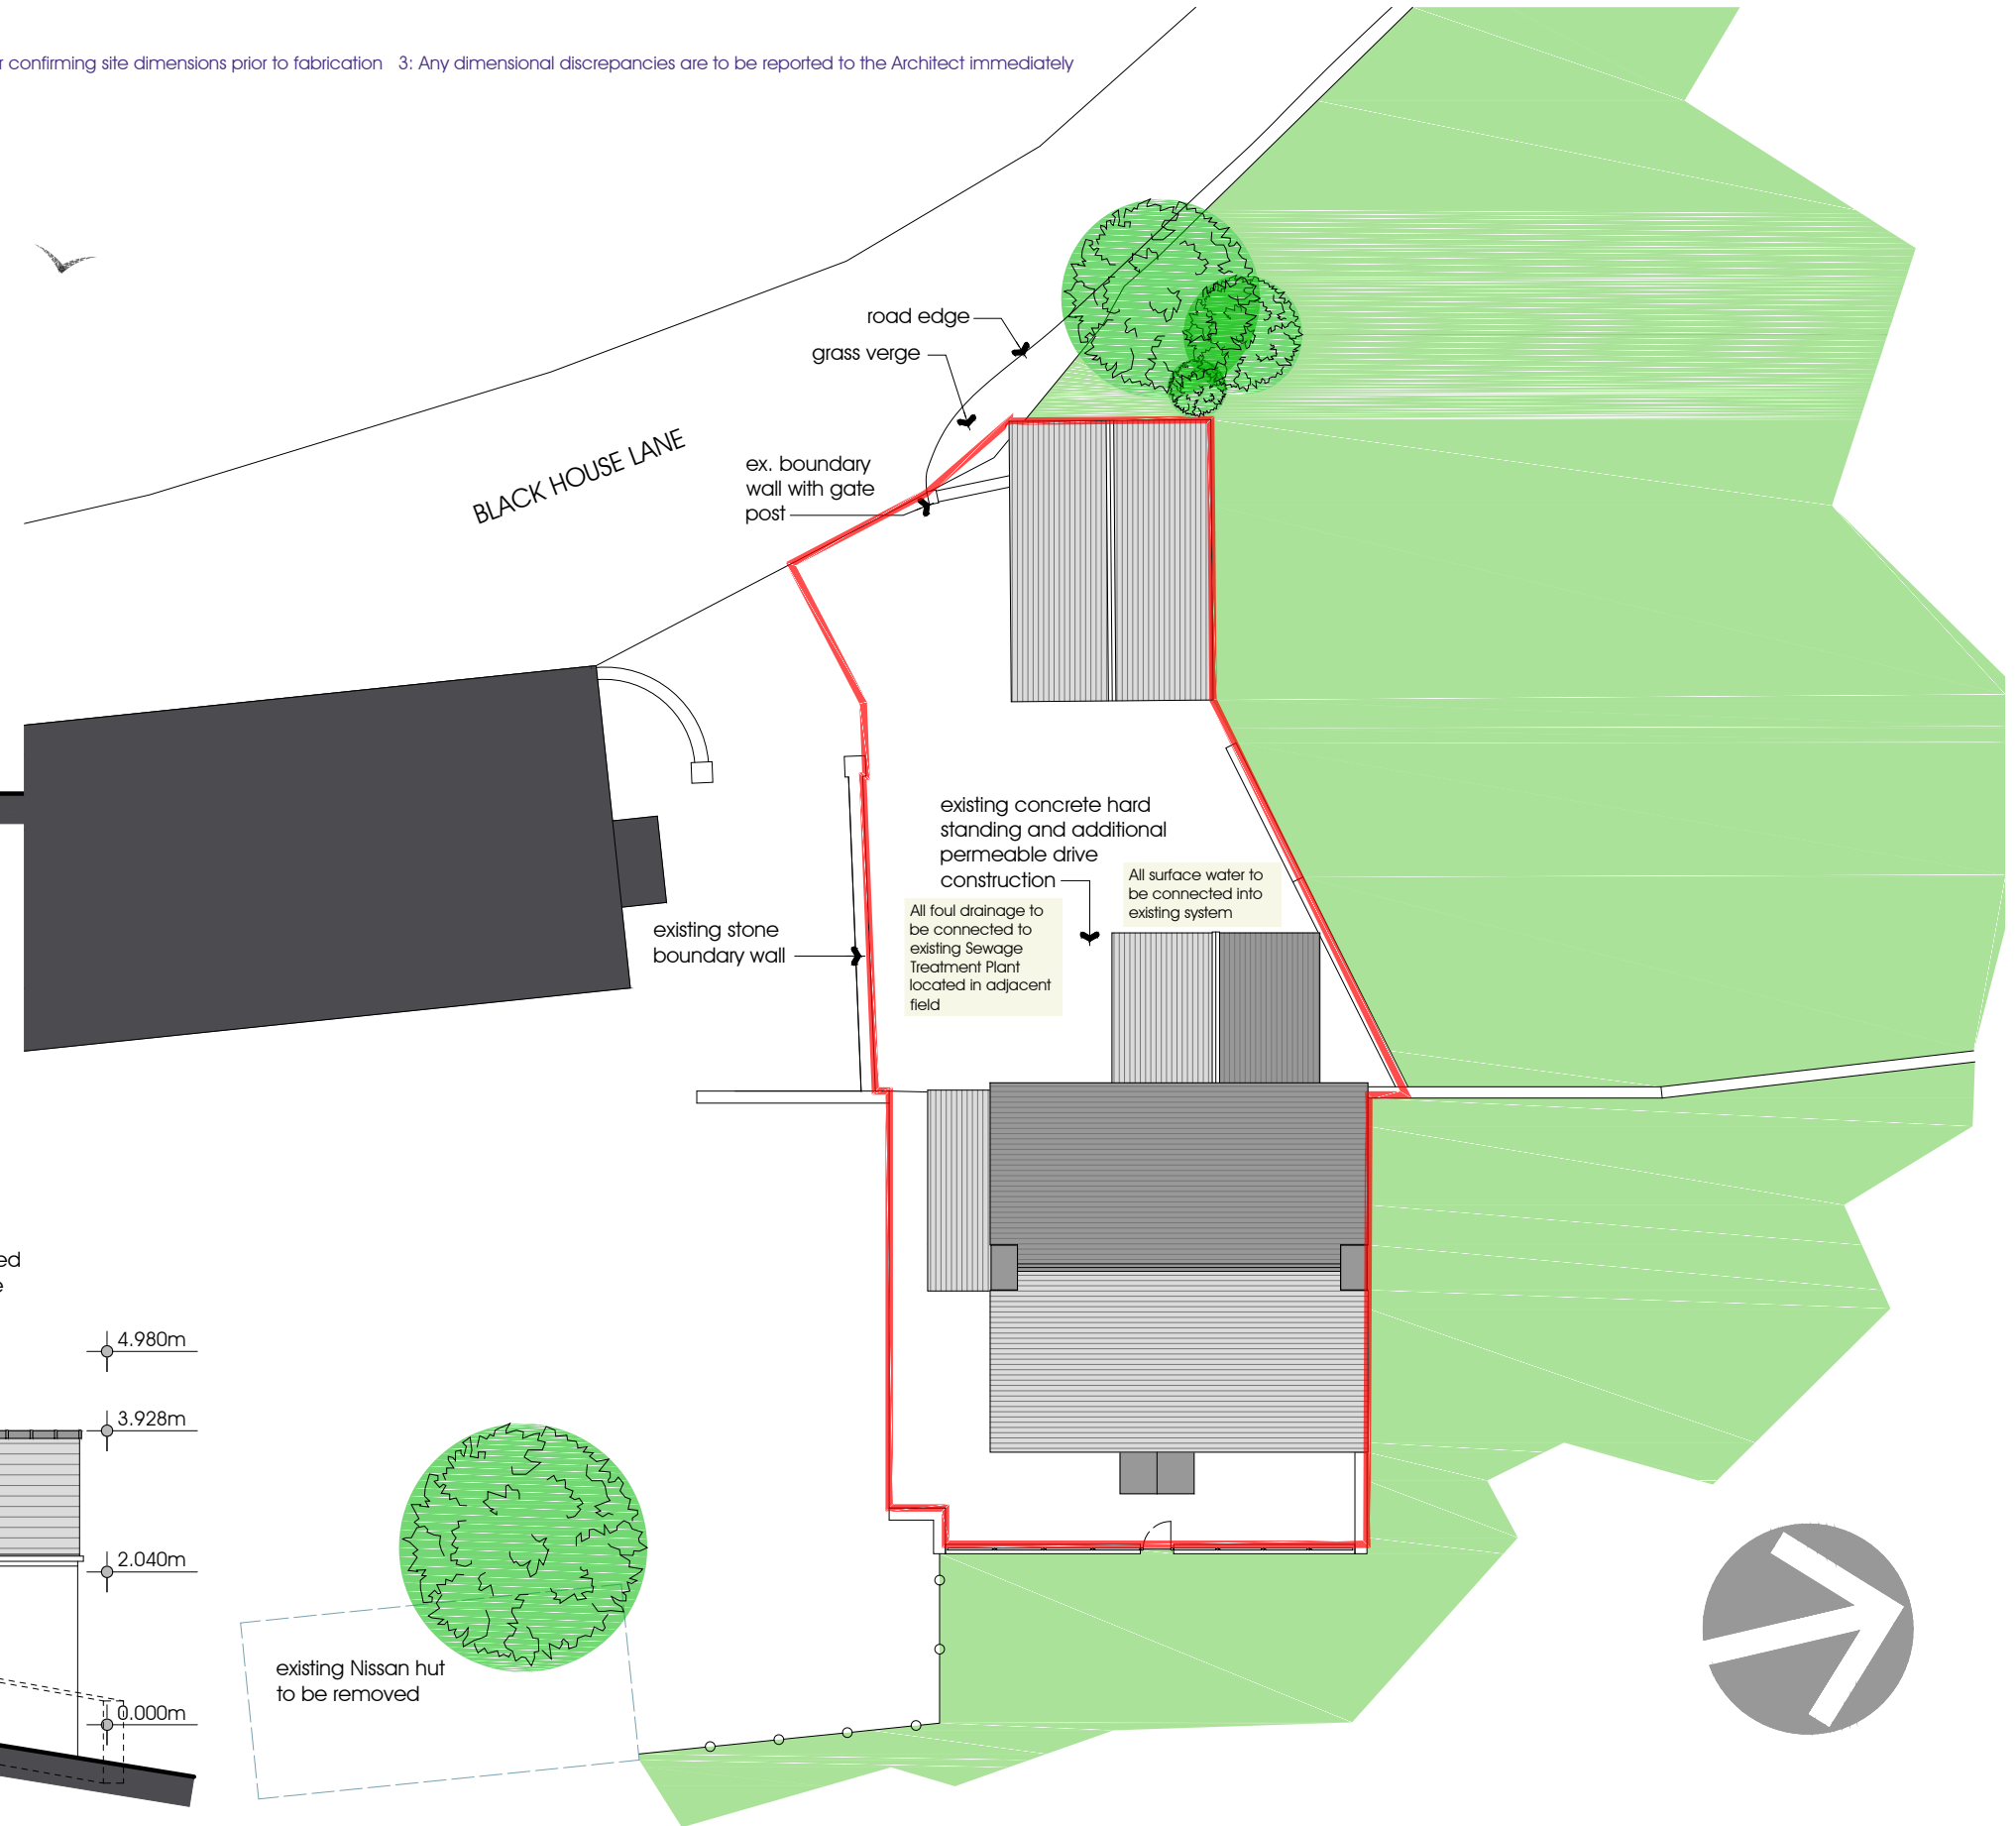 

NOTES:

1: Do not scale this drawing, use figured dimensions only 2: The Contractor, Sub Contractor or specialist supplier are responsible for confirming site dimensions prior to fabrication 3: Any dimensional discrepancies are to be reported to the Architect immediately

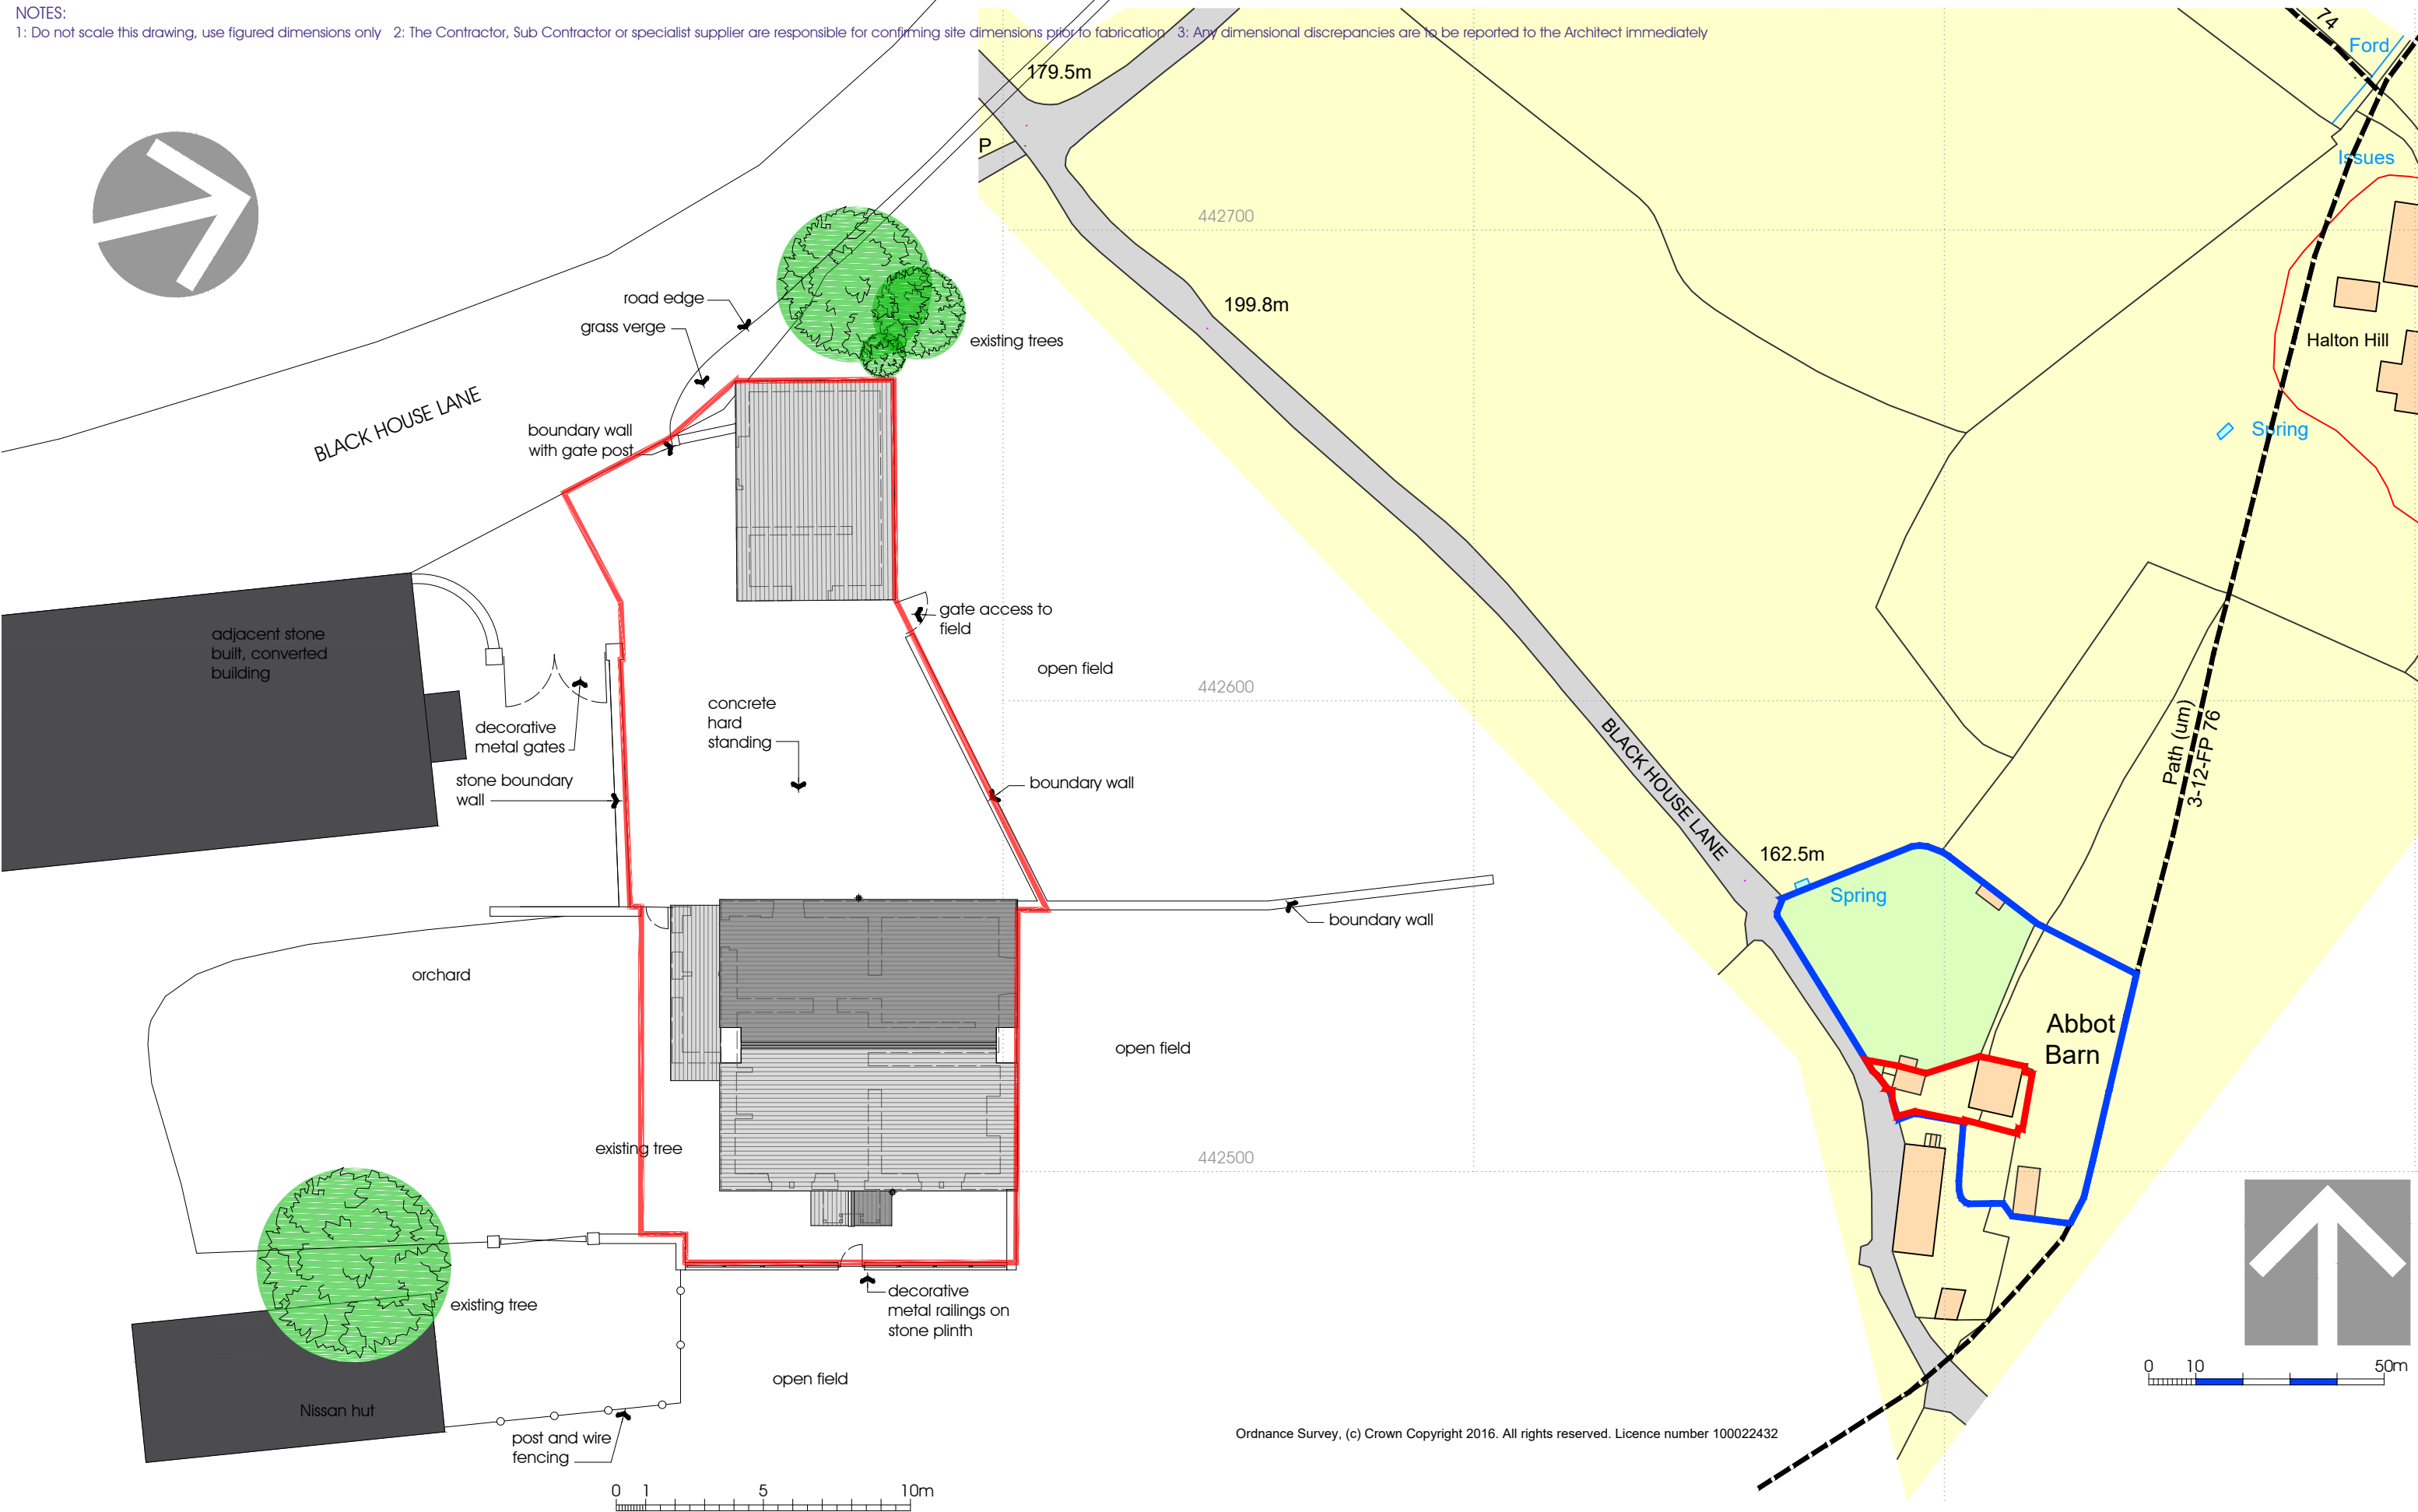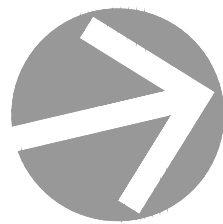

Ordnance Survey, (c) Crown Copyright 2016. All rights reserved. Licence number 100022432

