




ground floor plan

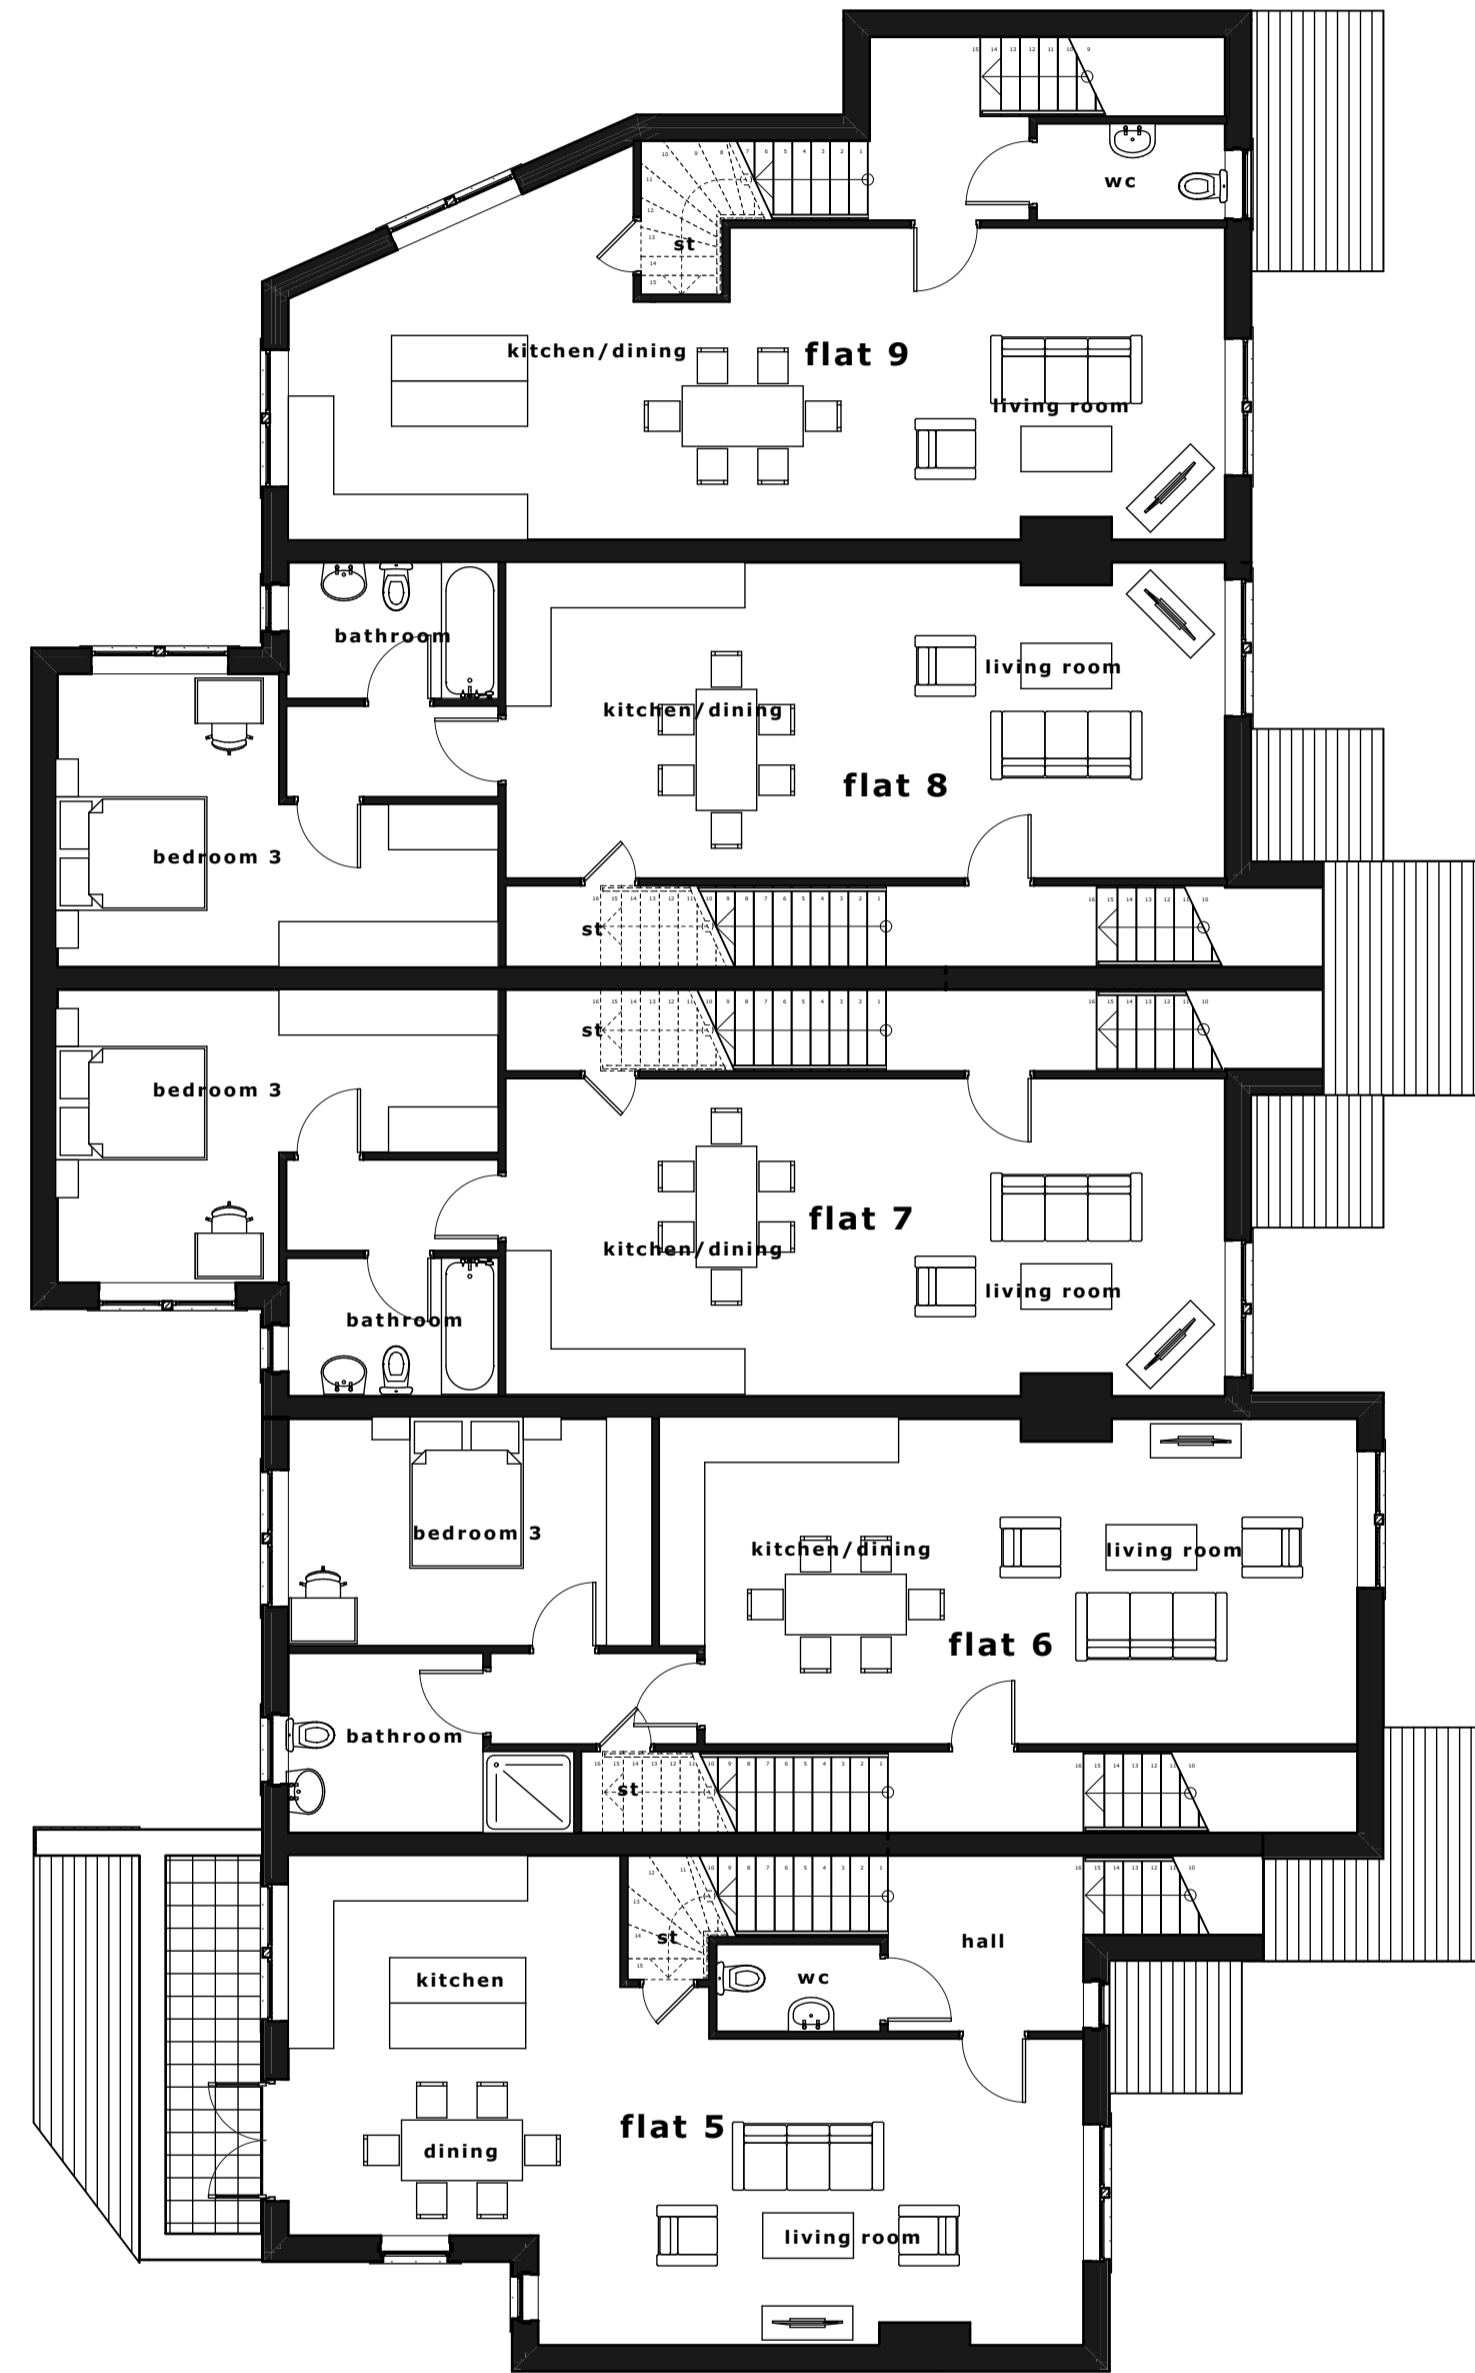

first floor plan

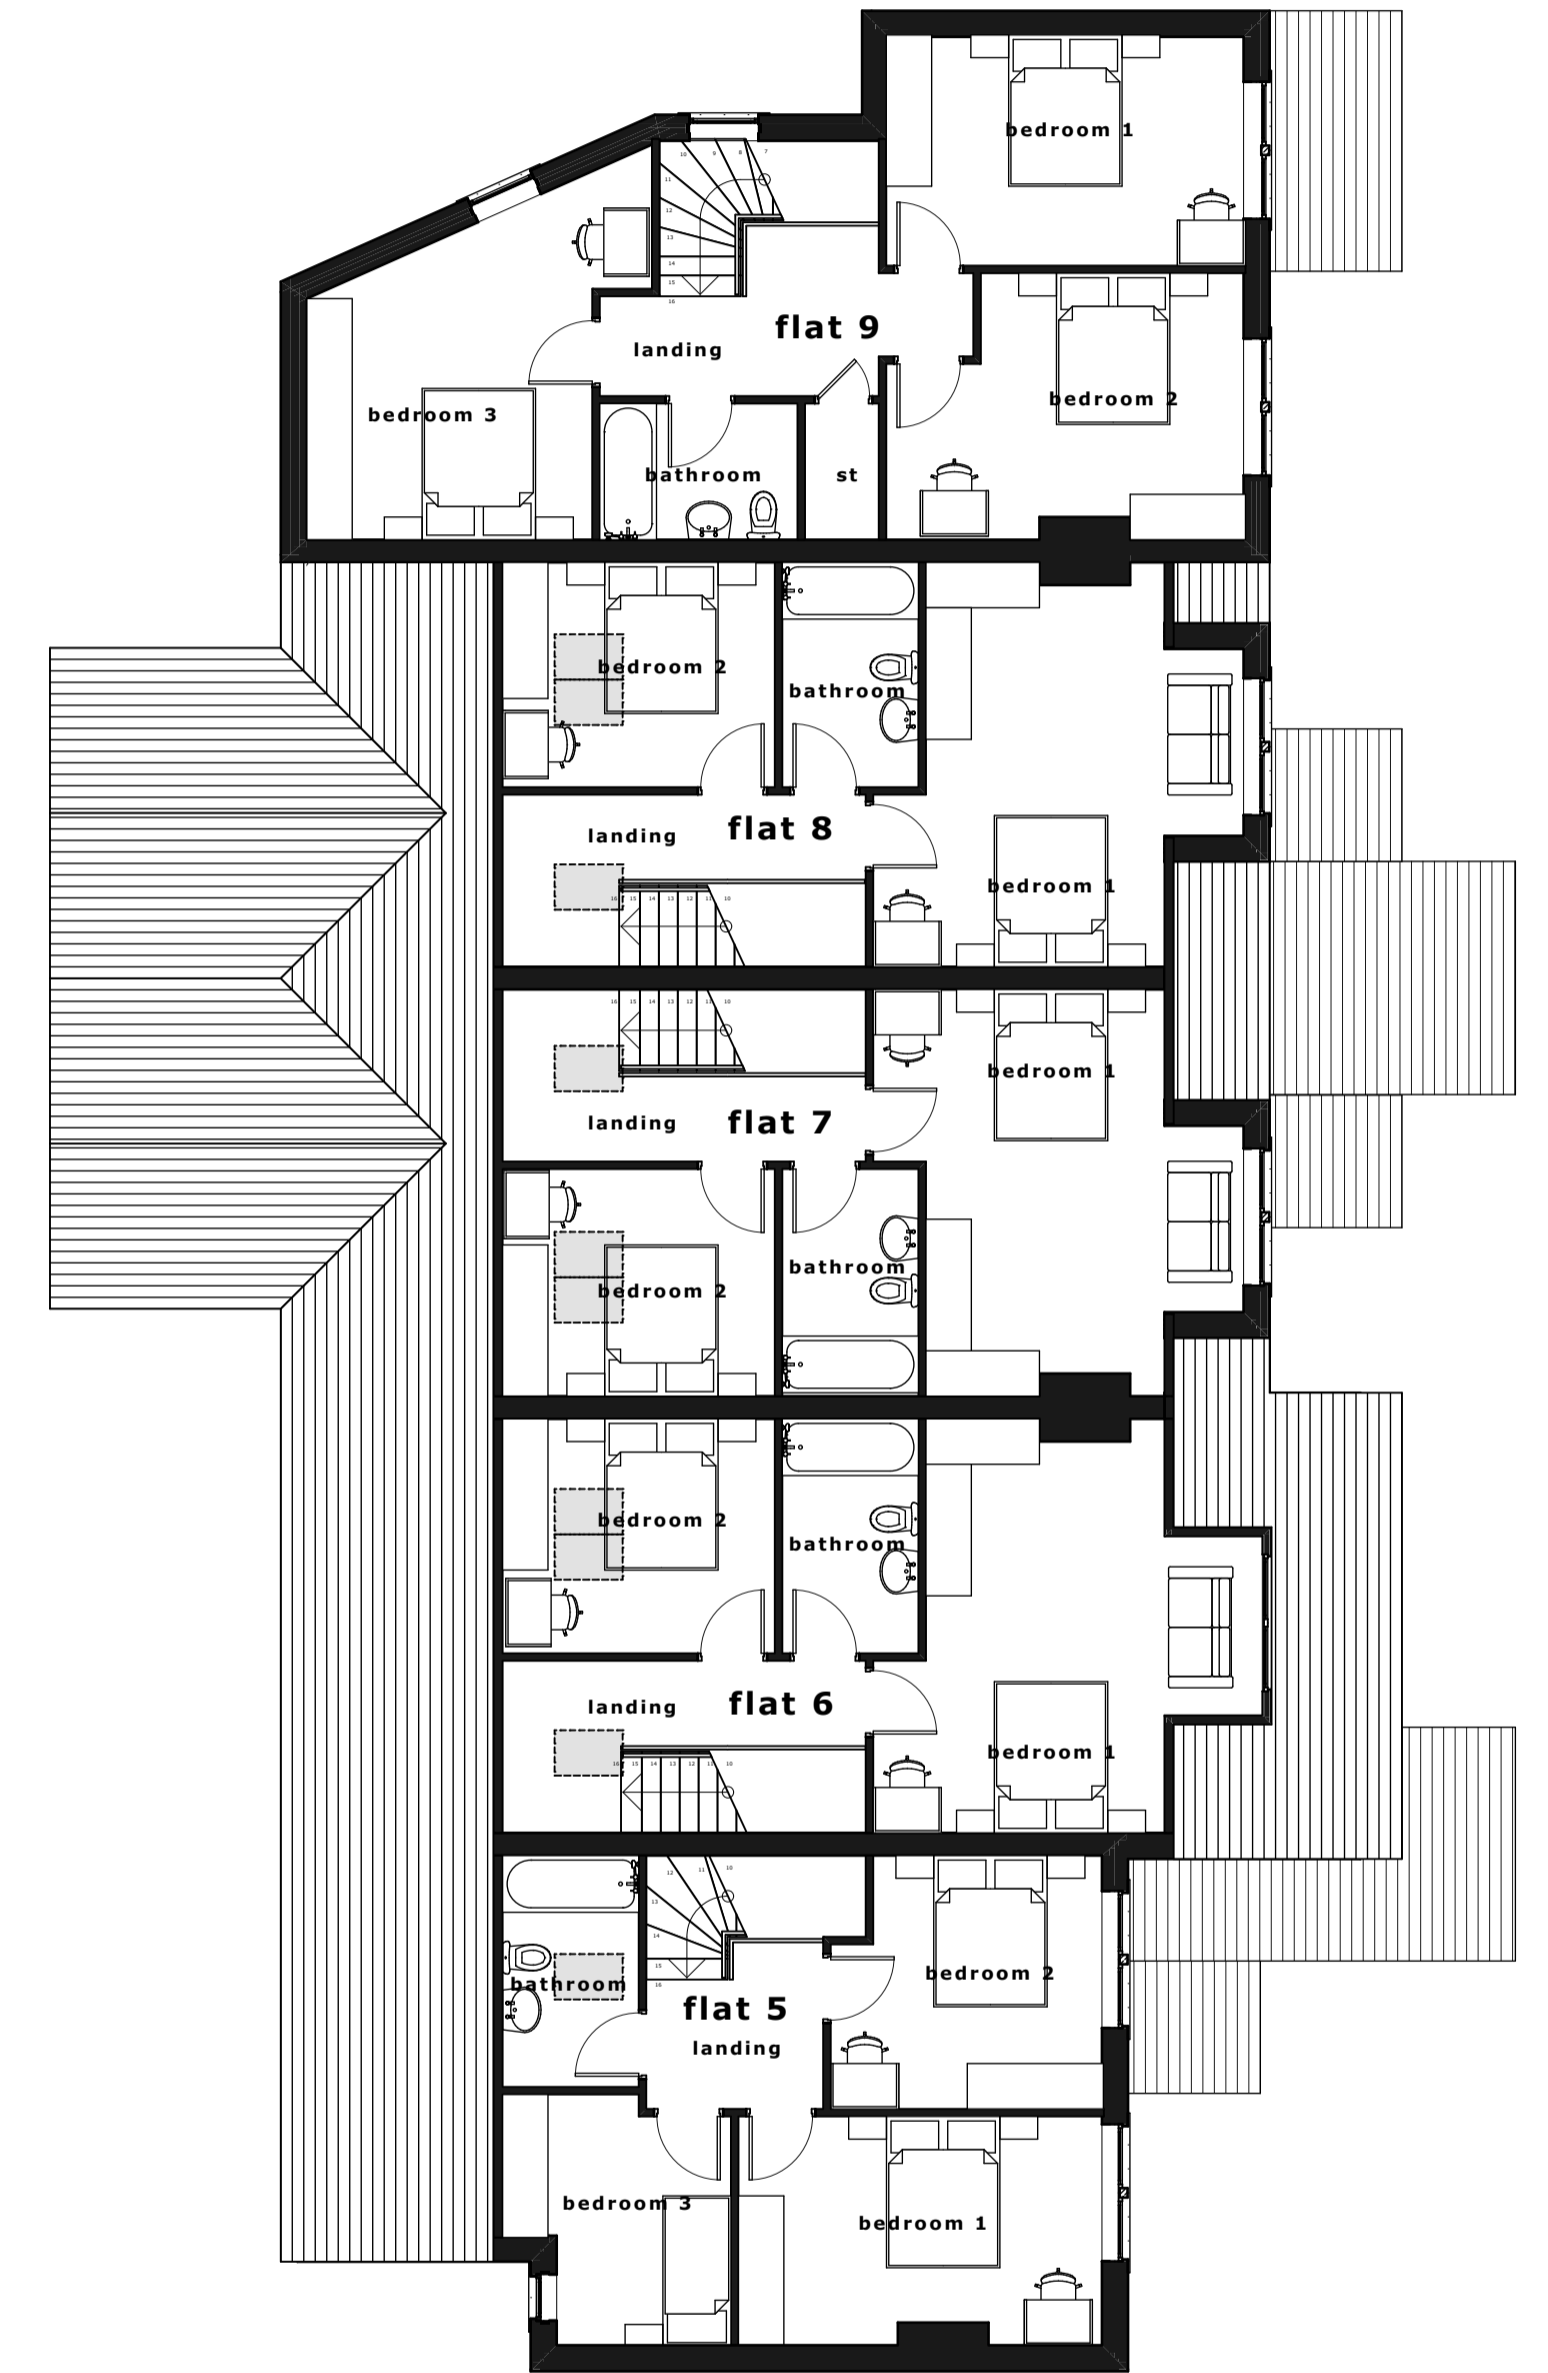

second floor plan

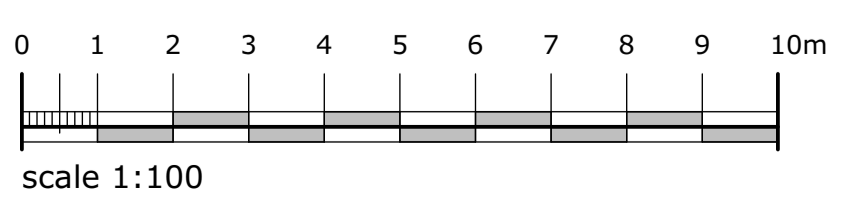

campbelldriverpartnership
architects

client:	IQ projects		
project:	packhorse garage mellor brook, blackburn		
sheet:	proposed ground, first & second floor key plans		
job no:	17.109	dwg no:	005
			B
scale:	1:100 @ A1	capricorn park blackwater road blackburn bb1 5qr t: 01254 297700 email: design@cdpartnership.co.uk	
date:	06.03.18		
drawn:	dh		