


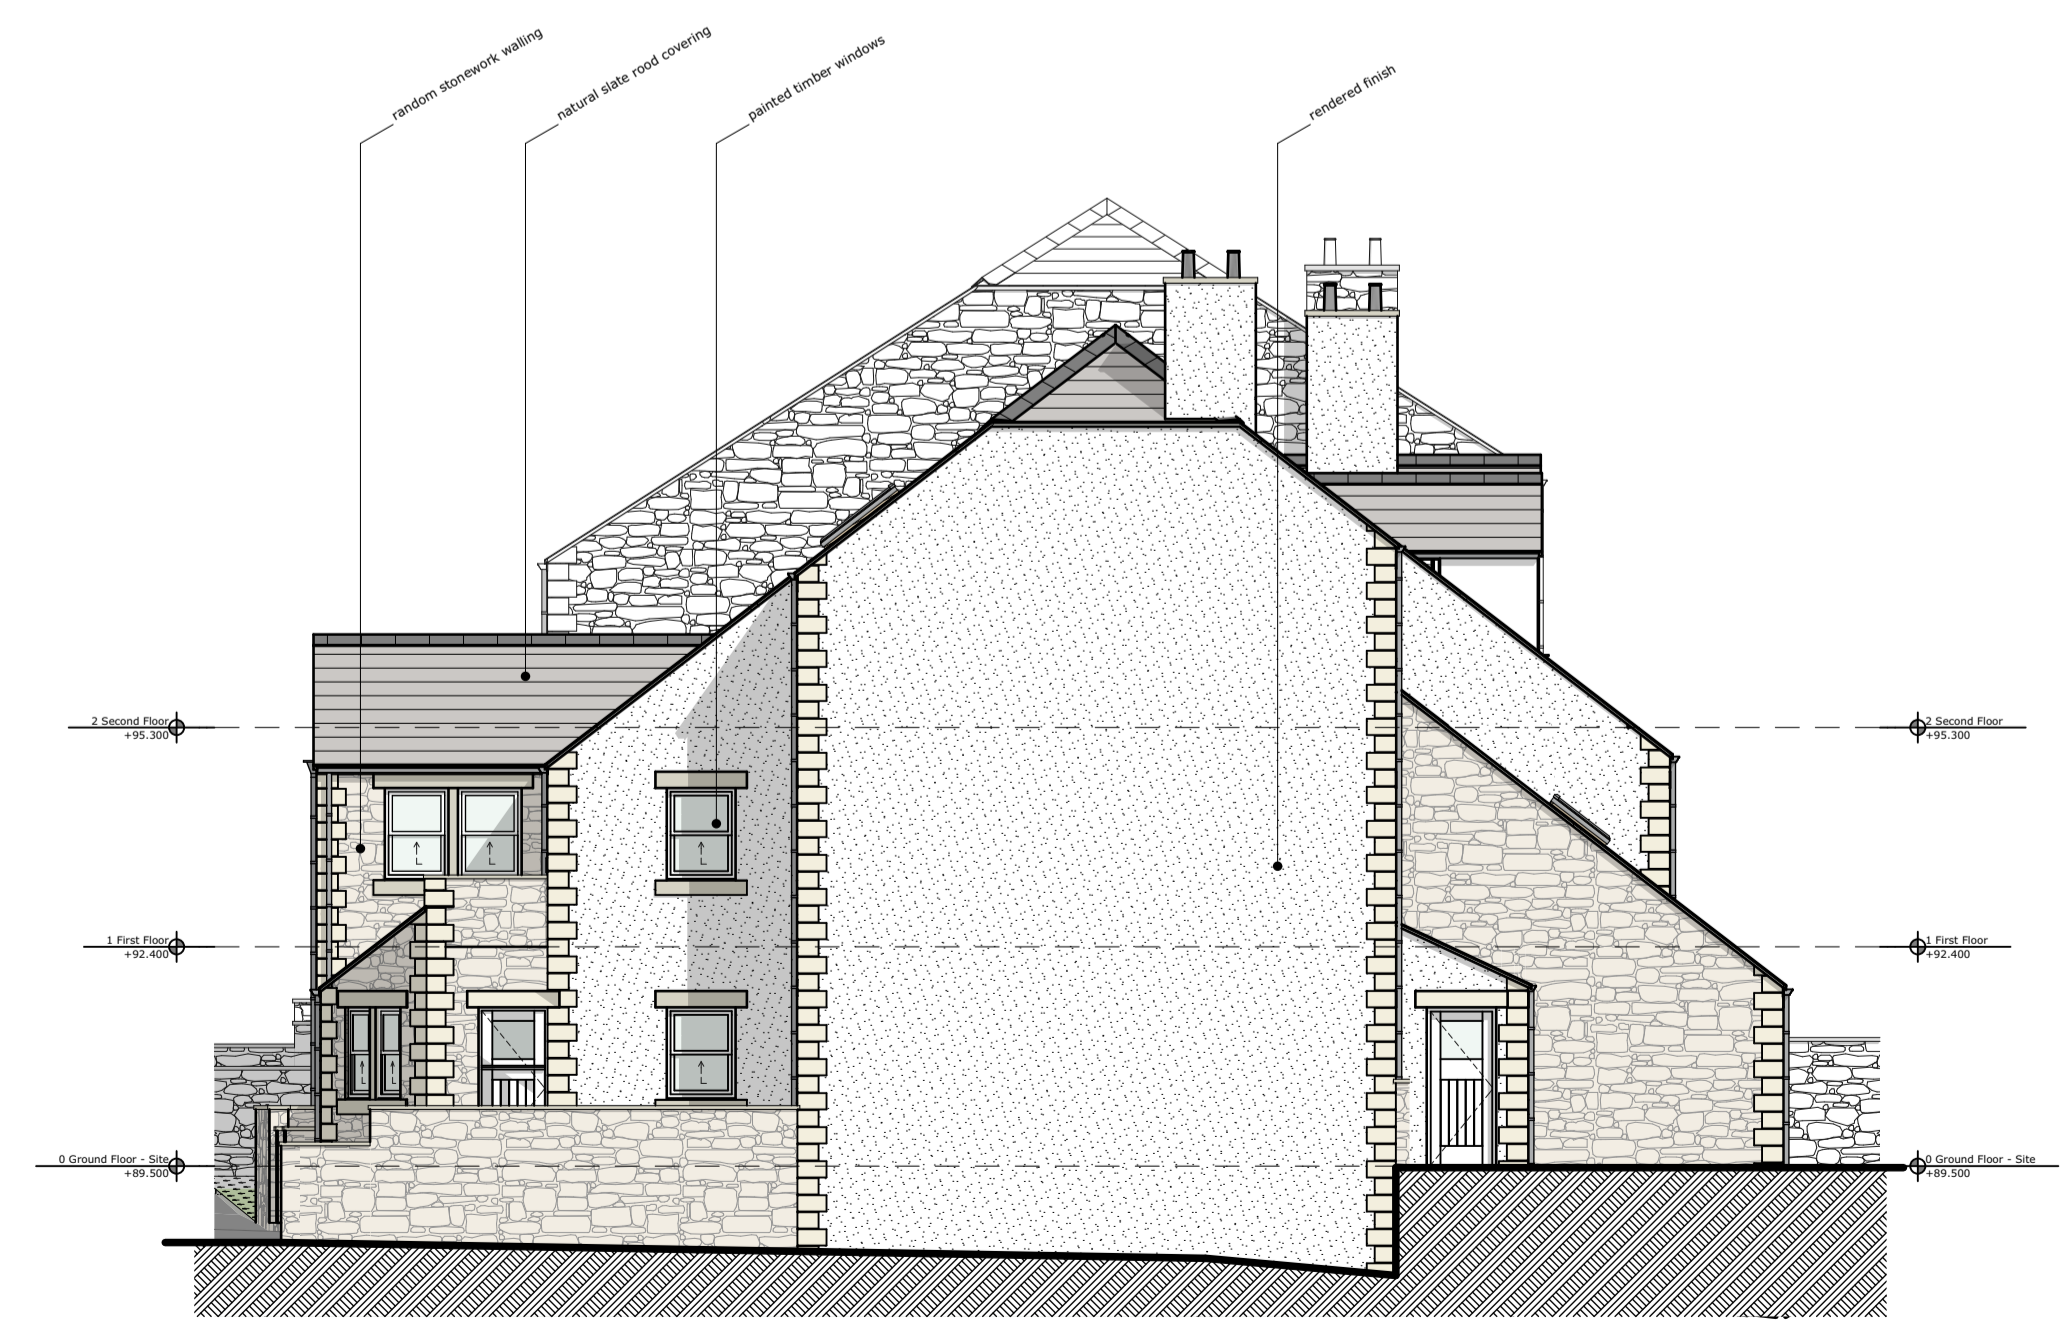

north east elevation




south west elevation



north west elevation



south east elevation

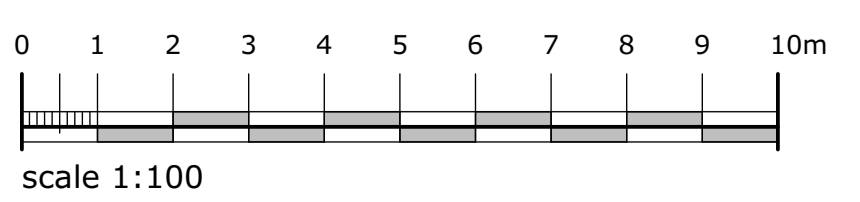

**campbelldriverpartnership**  
architects

client: IQ projects  
project: packhorse garage  
mellor brook, blackburn

sheet: proposed elevations

job no: 17.109	dwg no: 006	B
----------------	-------------	---

scale: 1:100 @ A1  
date: 06.03.18  
drawn: dh  
capricorn park  
blakewater road  
blackburn bb1 5qr  
t: 01254 297700  
email: design@cdpartnership.co.uk