



- NOTES**
- All dimensions and levels are to be checked on site.
 - Any discrepancies are to be reported to the Shaw & Jagger Architects Ltd before any work commences.
 - This drawing shall not be scaled to ascertain any dimensions. Work to figured dimensions only.
 - This drawing shall not be reproduced without express written permission from Shaw & Jagger Architects Ltd.
 - Title overlay drawings and ownership boundaries are produced using all reasonable endeavors. Shaw & Jagger Architects Ltd cannot be responsible for the accuracy or scale discrepancy of base plans supplied to them.

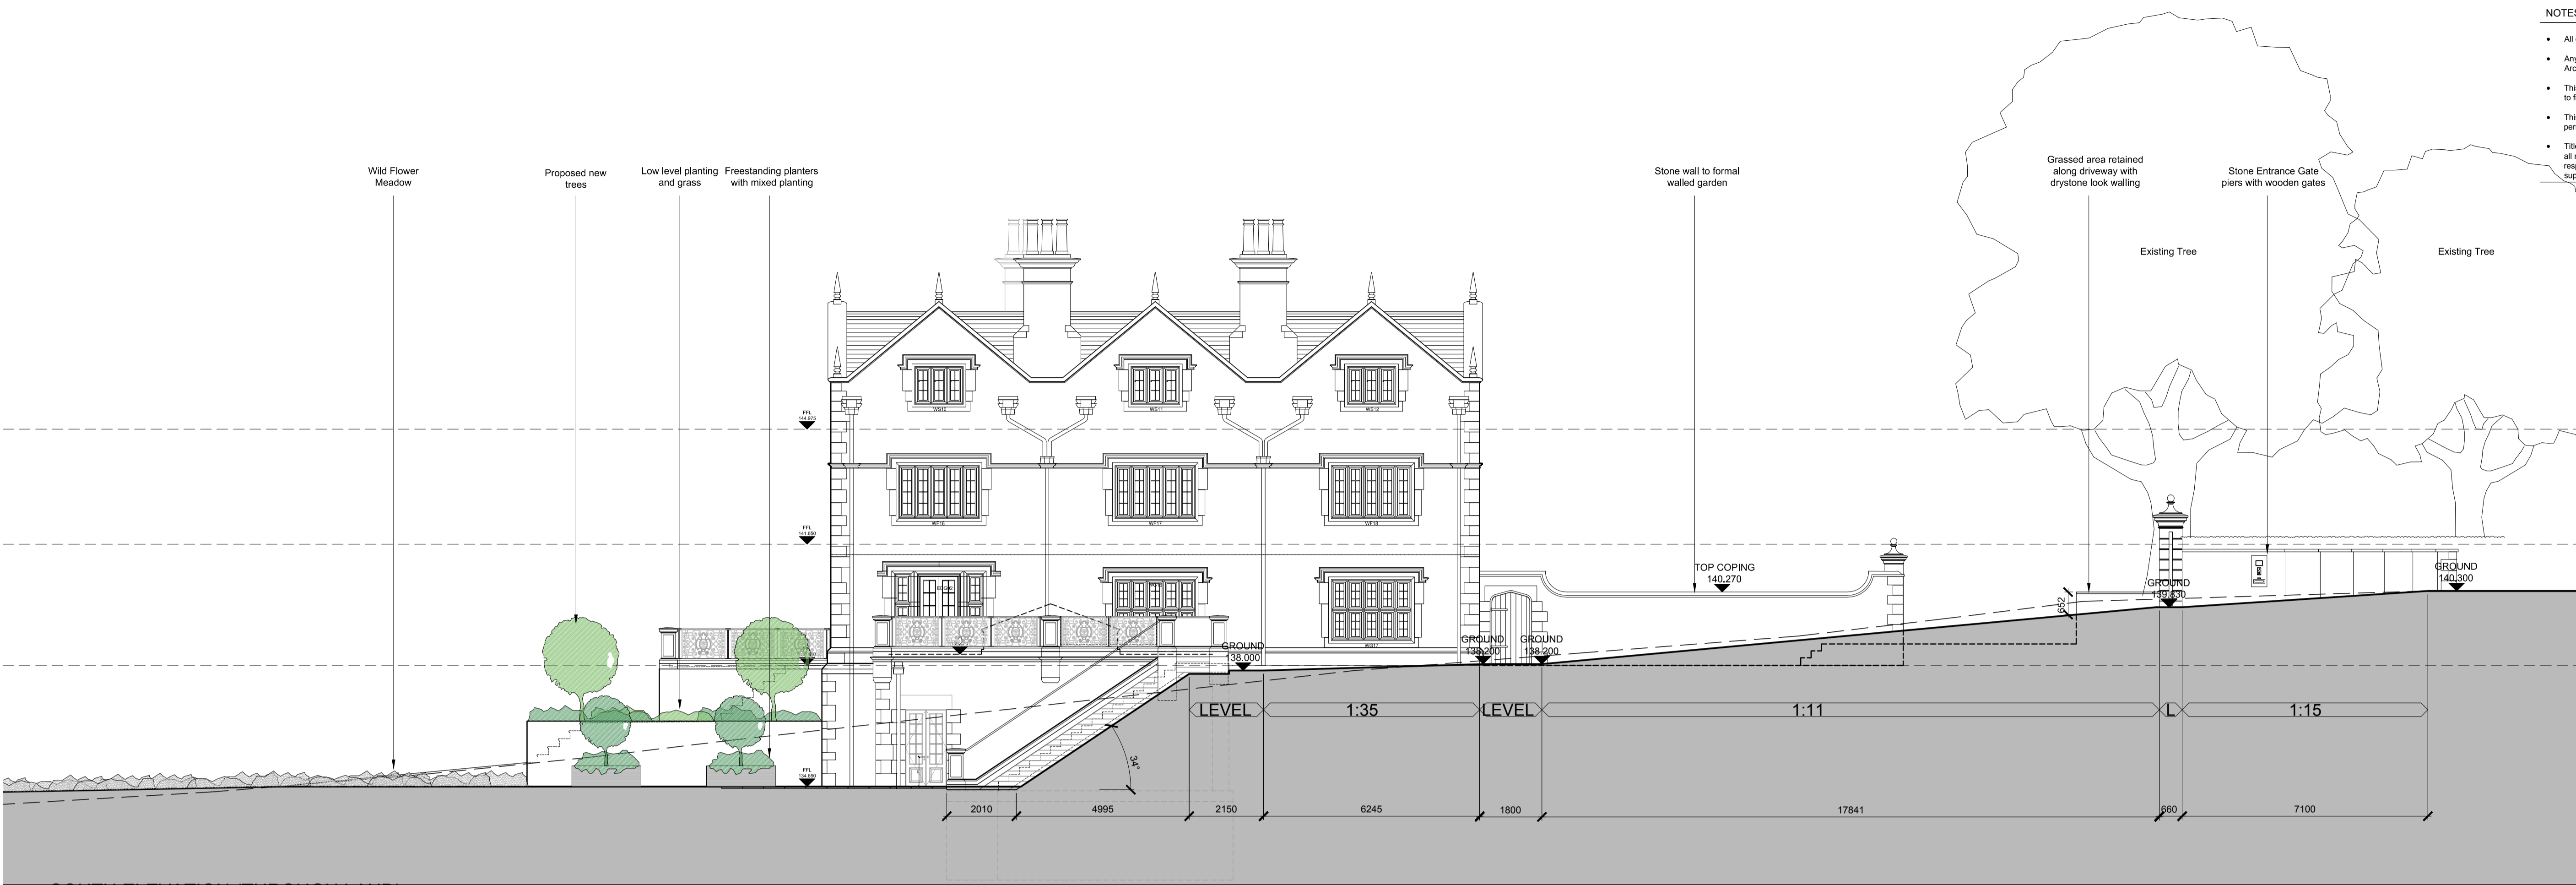

SOUTH ELEVATION (THROUGH LAND)

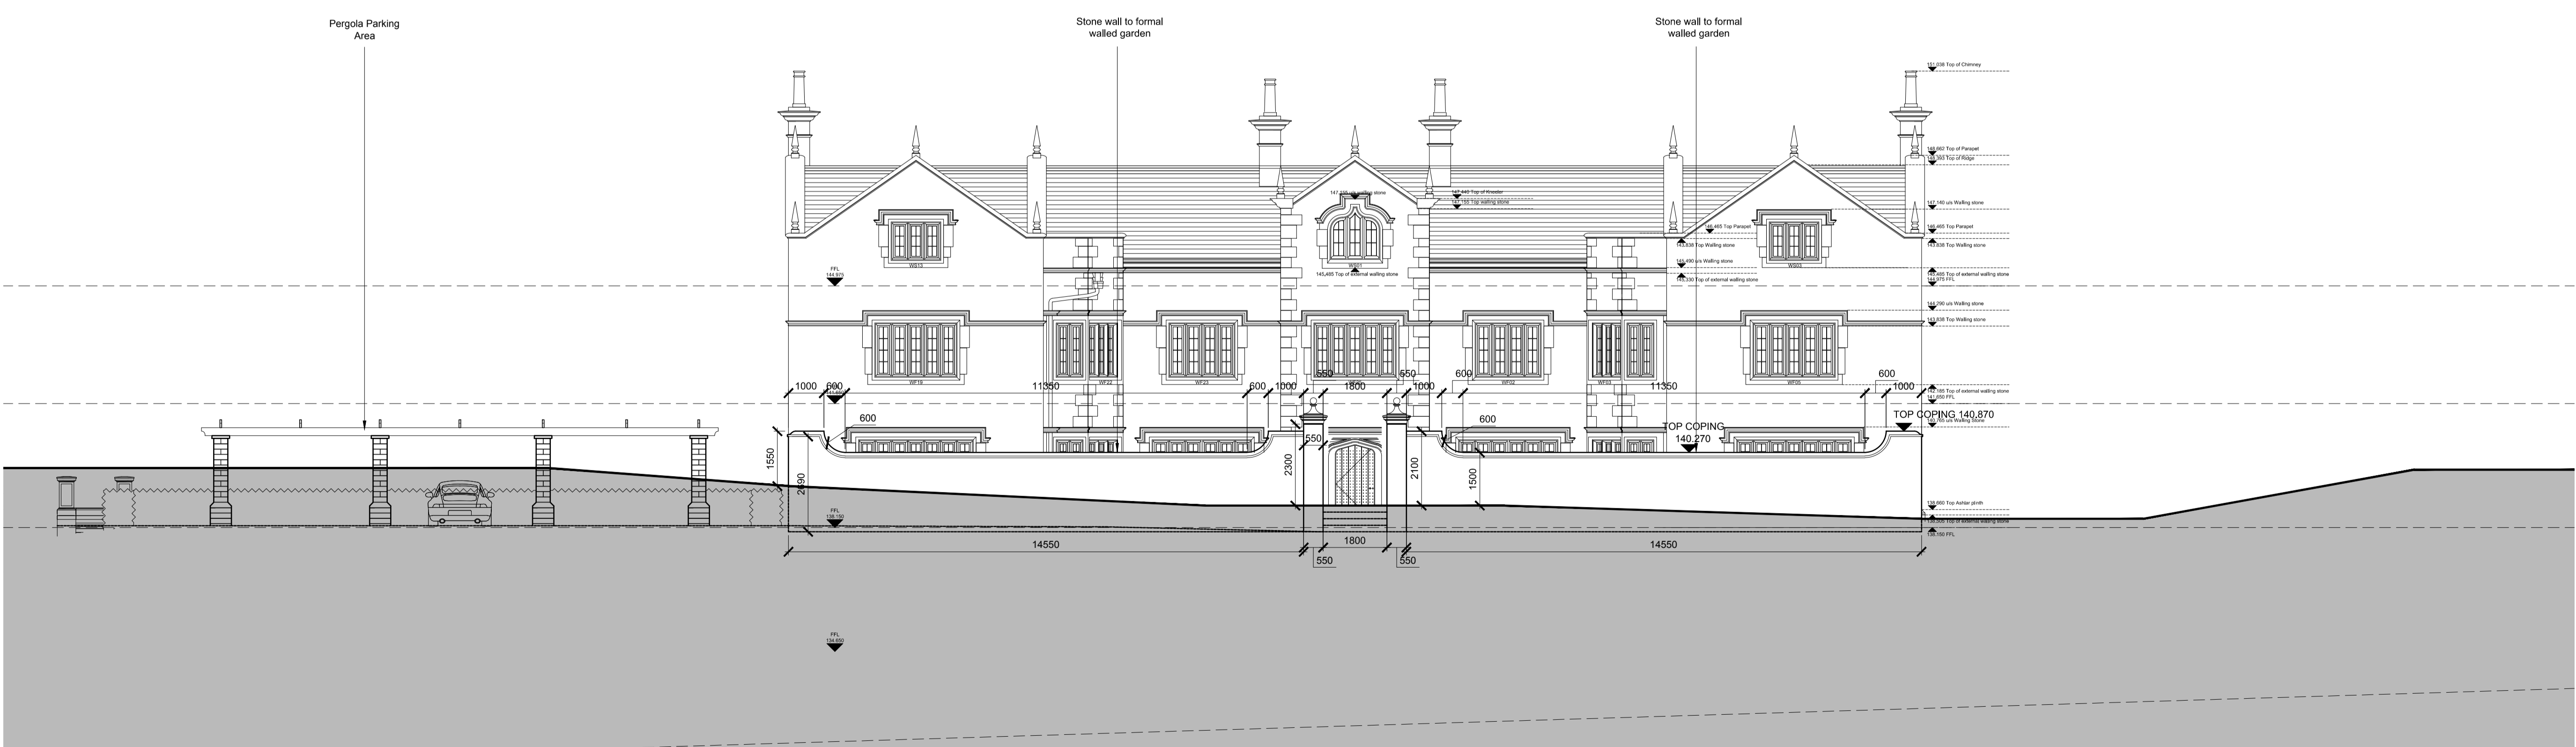

EAST ELEVATION SHOWING GARDEN WALL

drawing stage	PLANNING
drawing status	APPROVAL
client	NEW HALL WISWELL
project	NEW HALL PENDLETON ROAD WISWELL
drawing title	CONTEXTUAL ELEVATIONS SHEET 3 OF 5
date	21/10/16
drawn	JR
scale	1:100 @ A1
checked	ED

SHAW & JAGGER
ARCHITECTS
14 - 15 Regent Parade
Harrogate
North Yorkshire
HG1 5AW
Tel: 01423 532950
info@shawandjagger.com
www.shawandjagger.com