




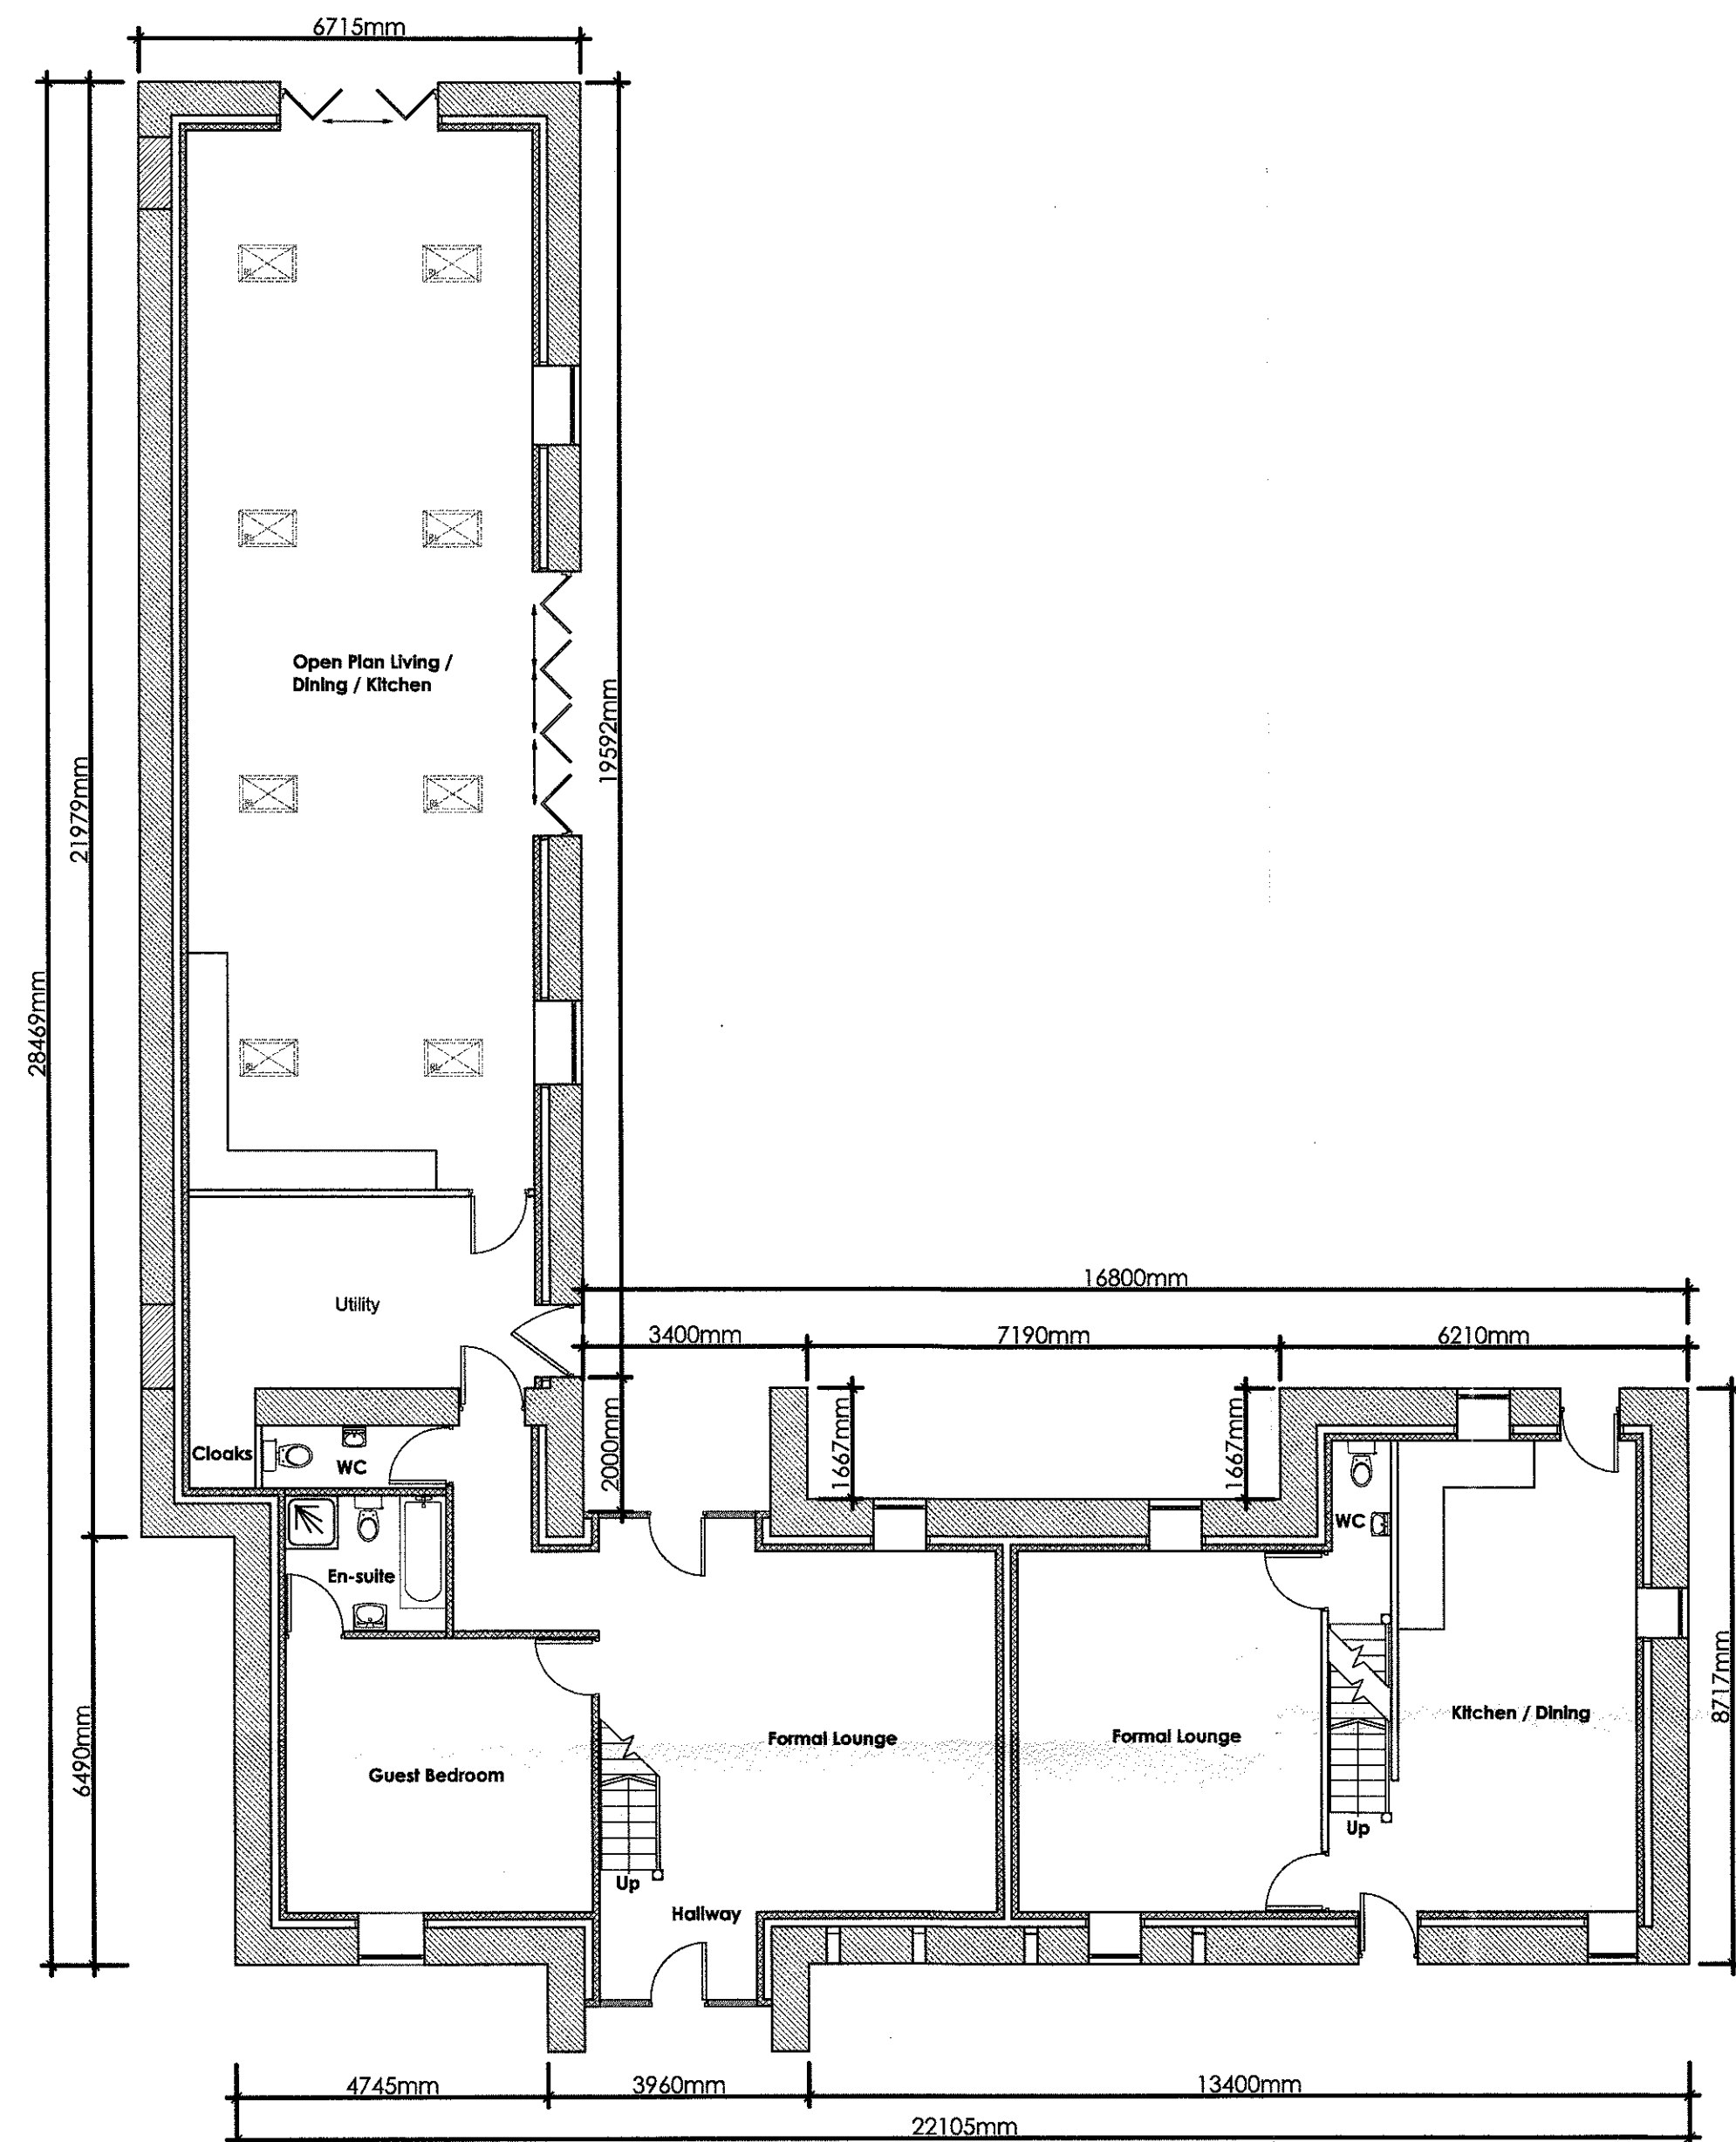

Proposed Ground Floor Plan
Scale 1:100

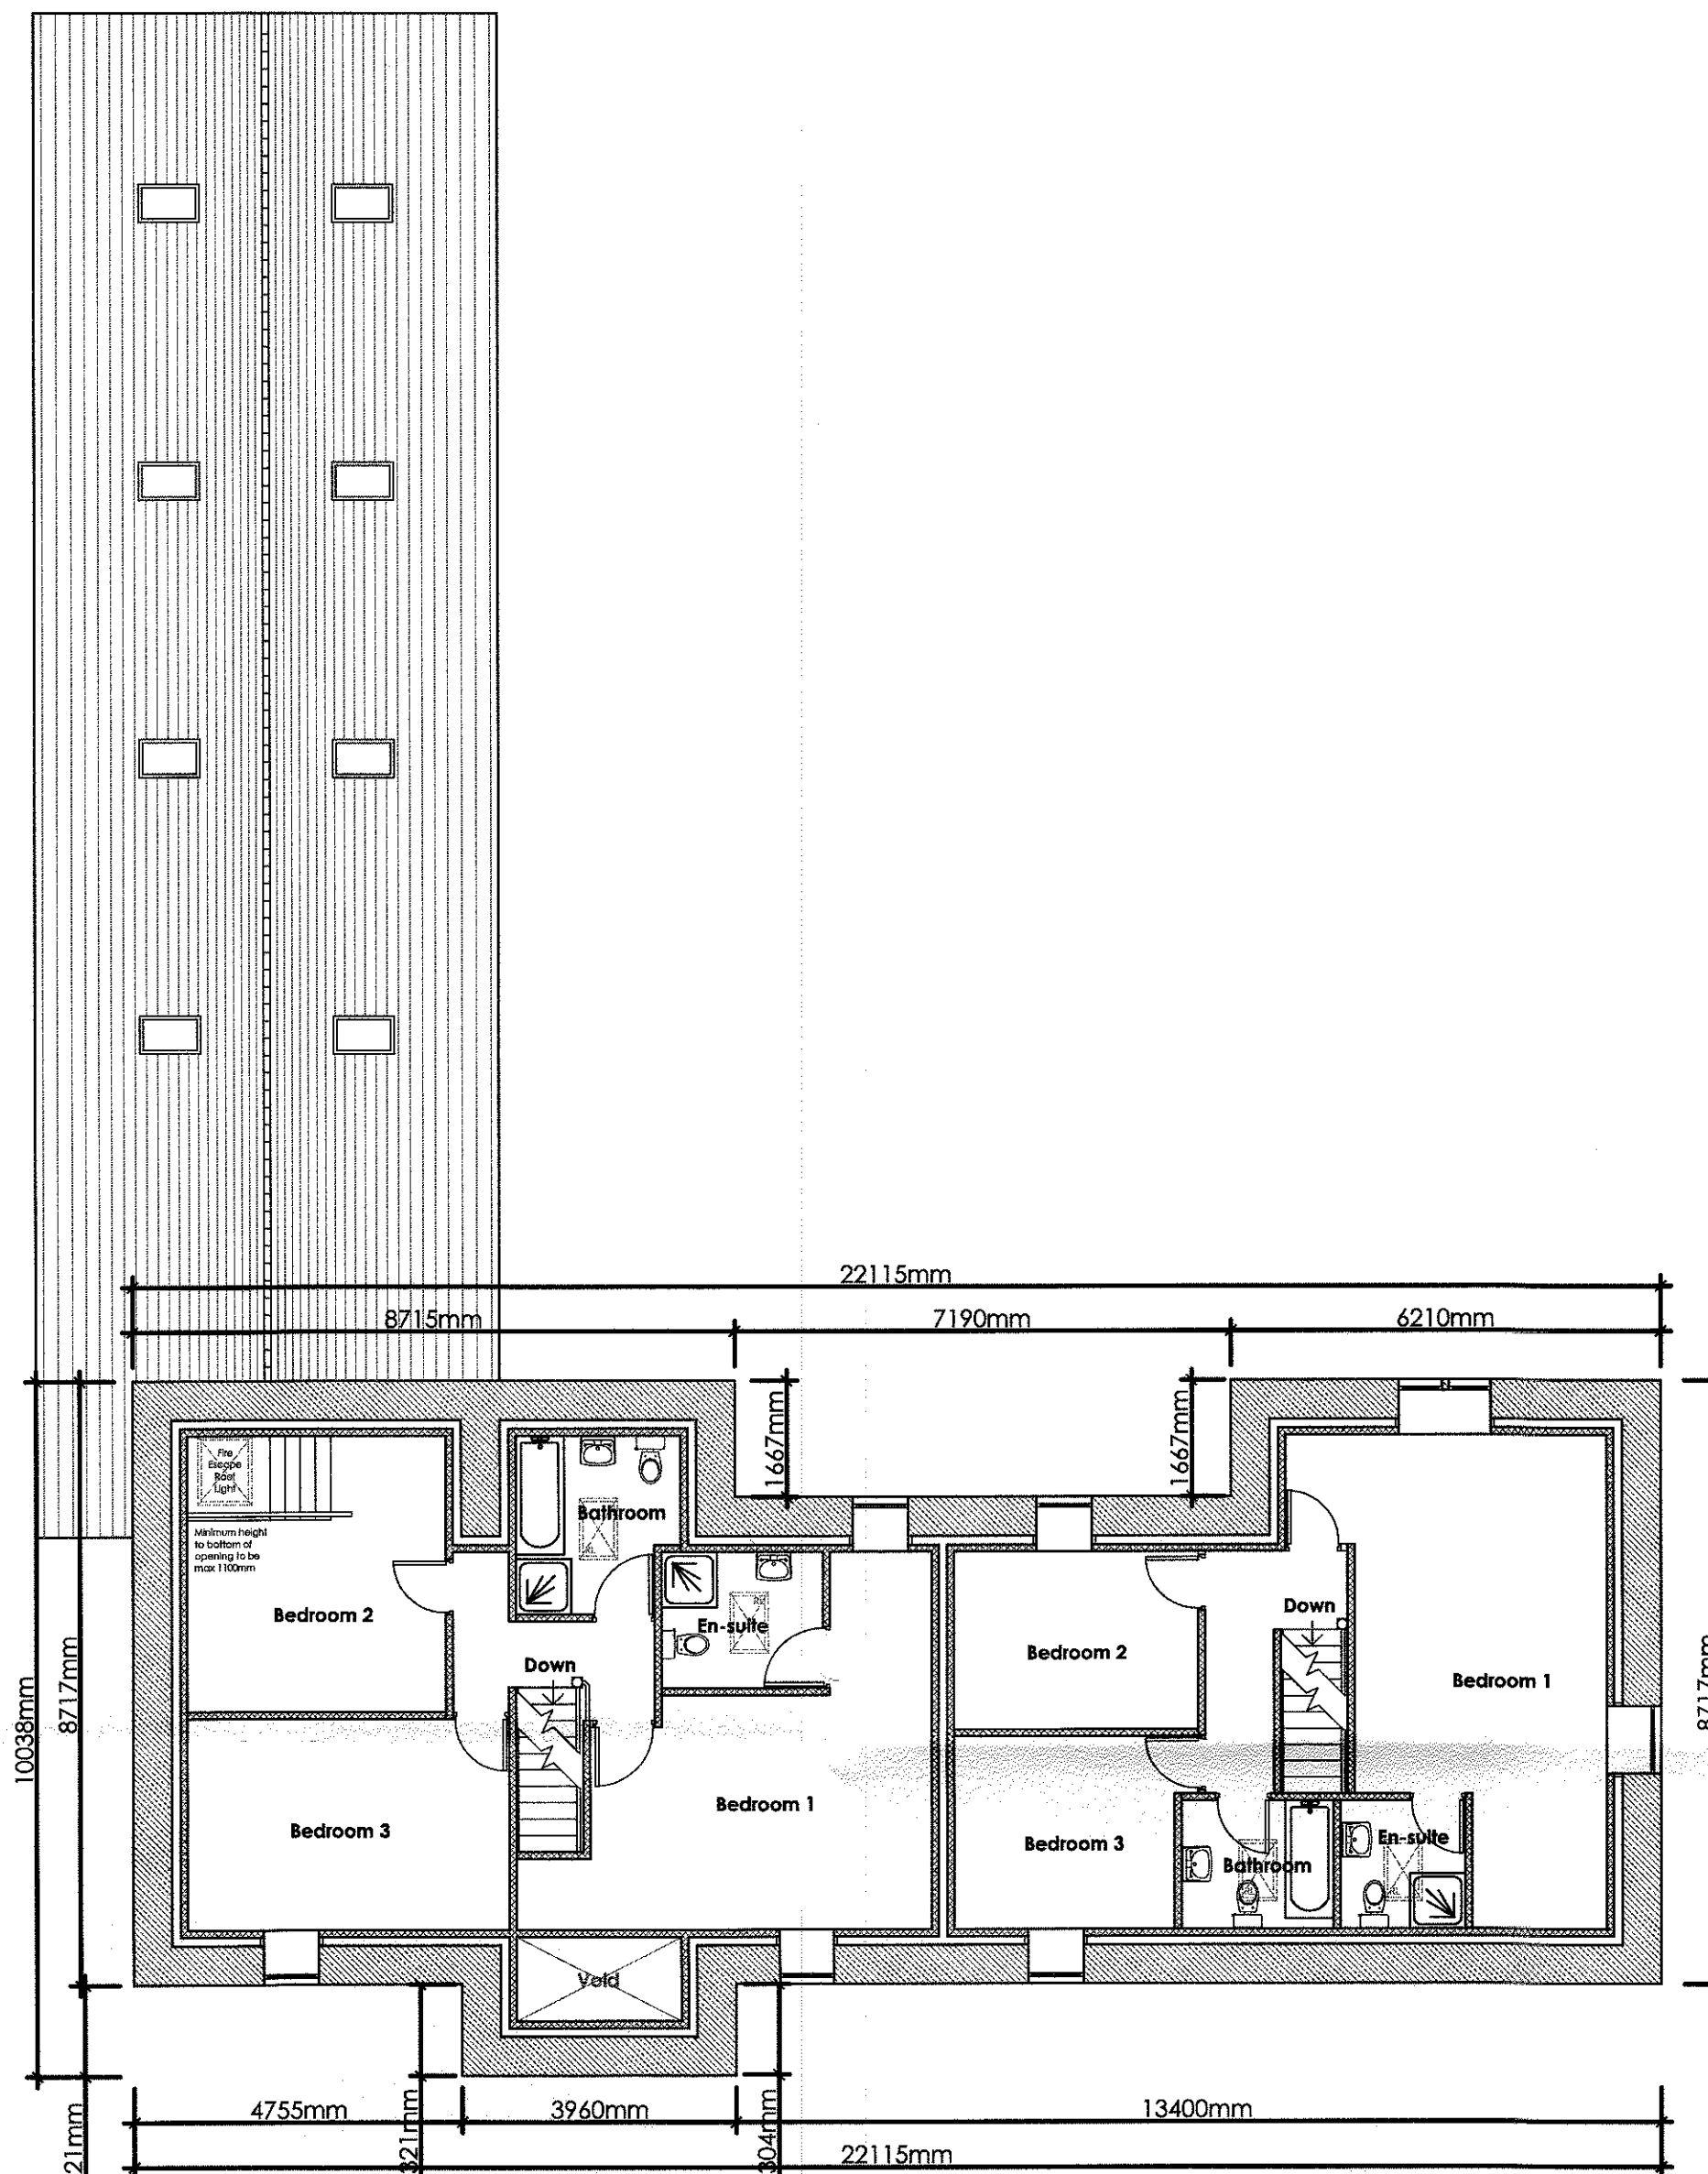


Proposed First Floor Plan
Scale 1:100

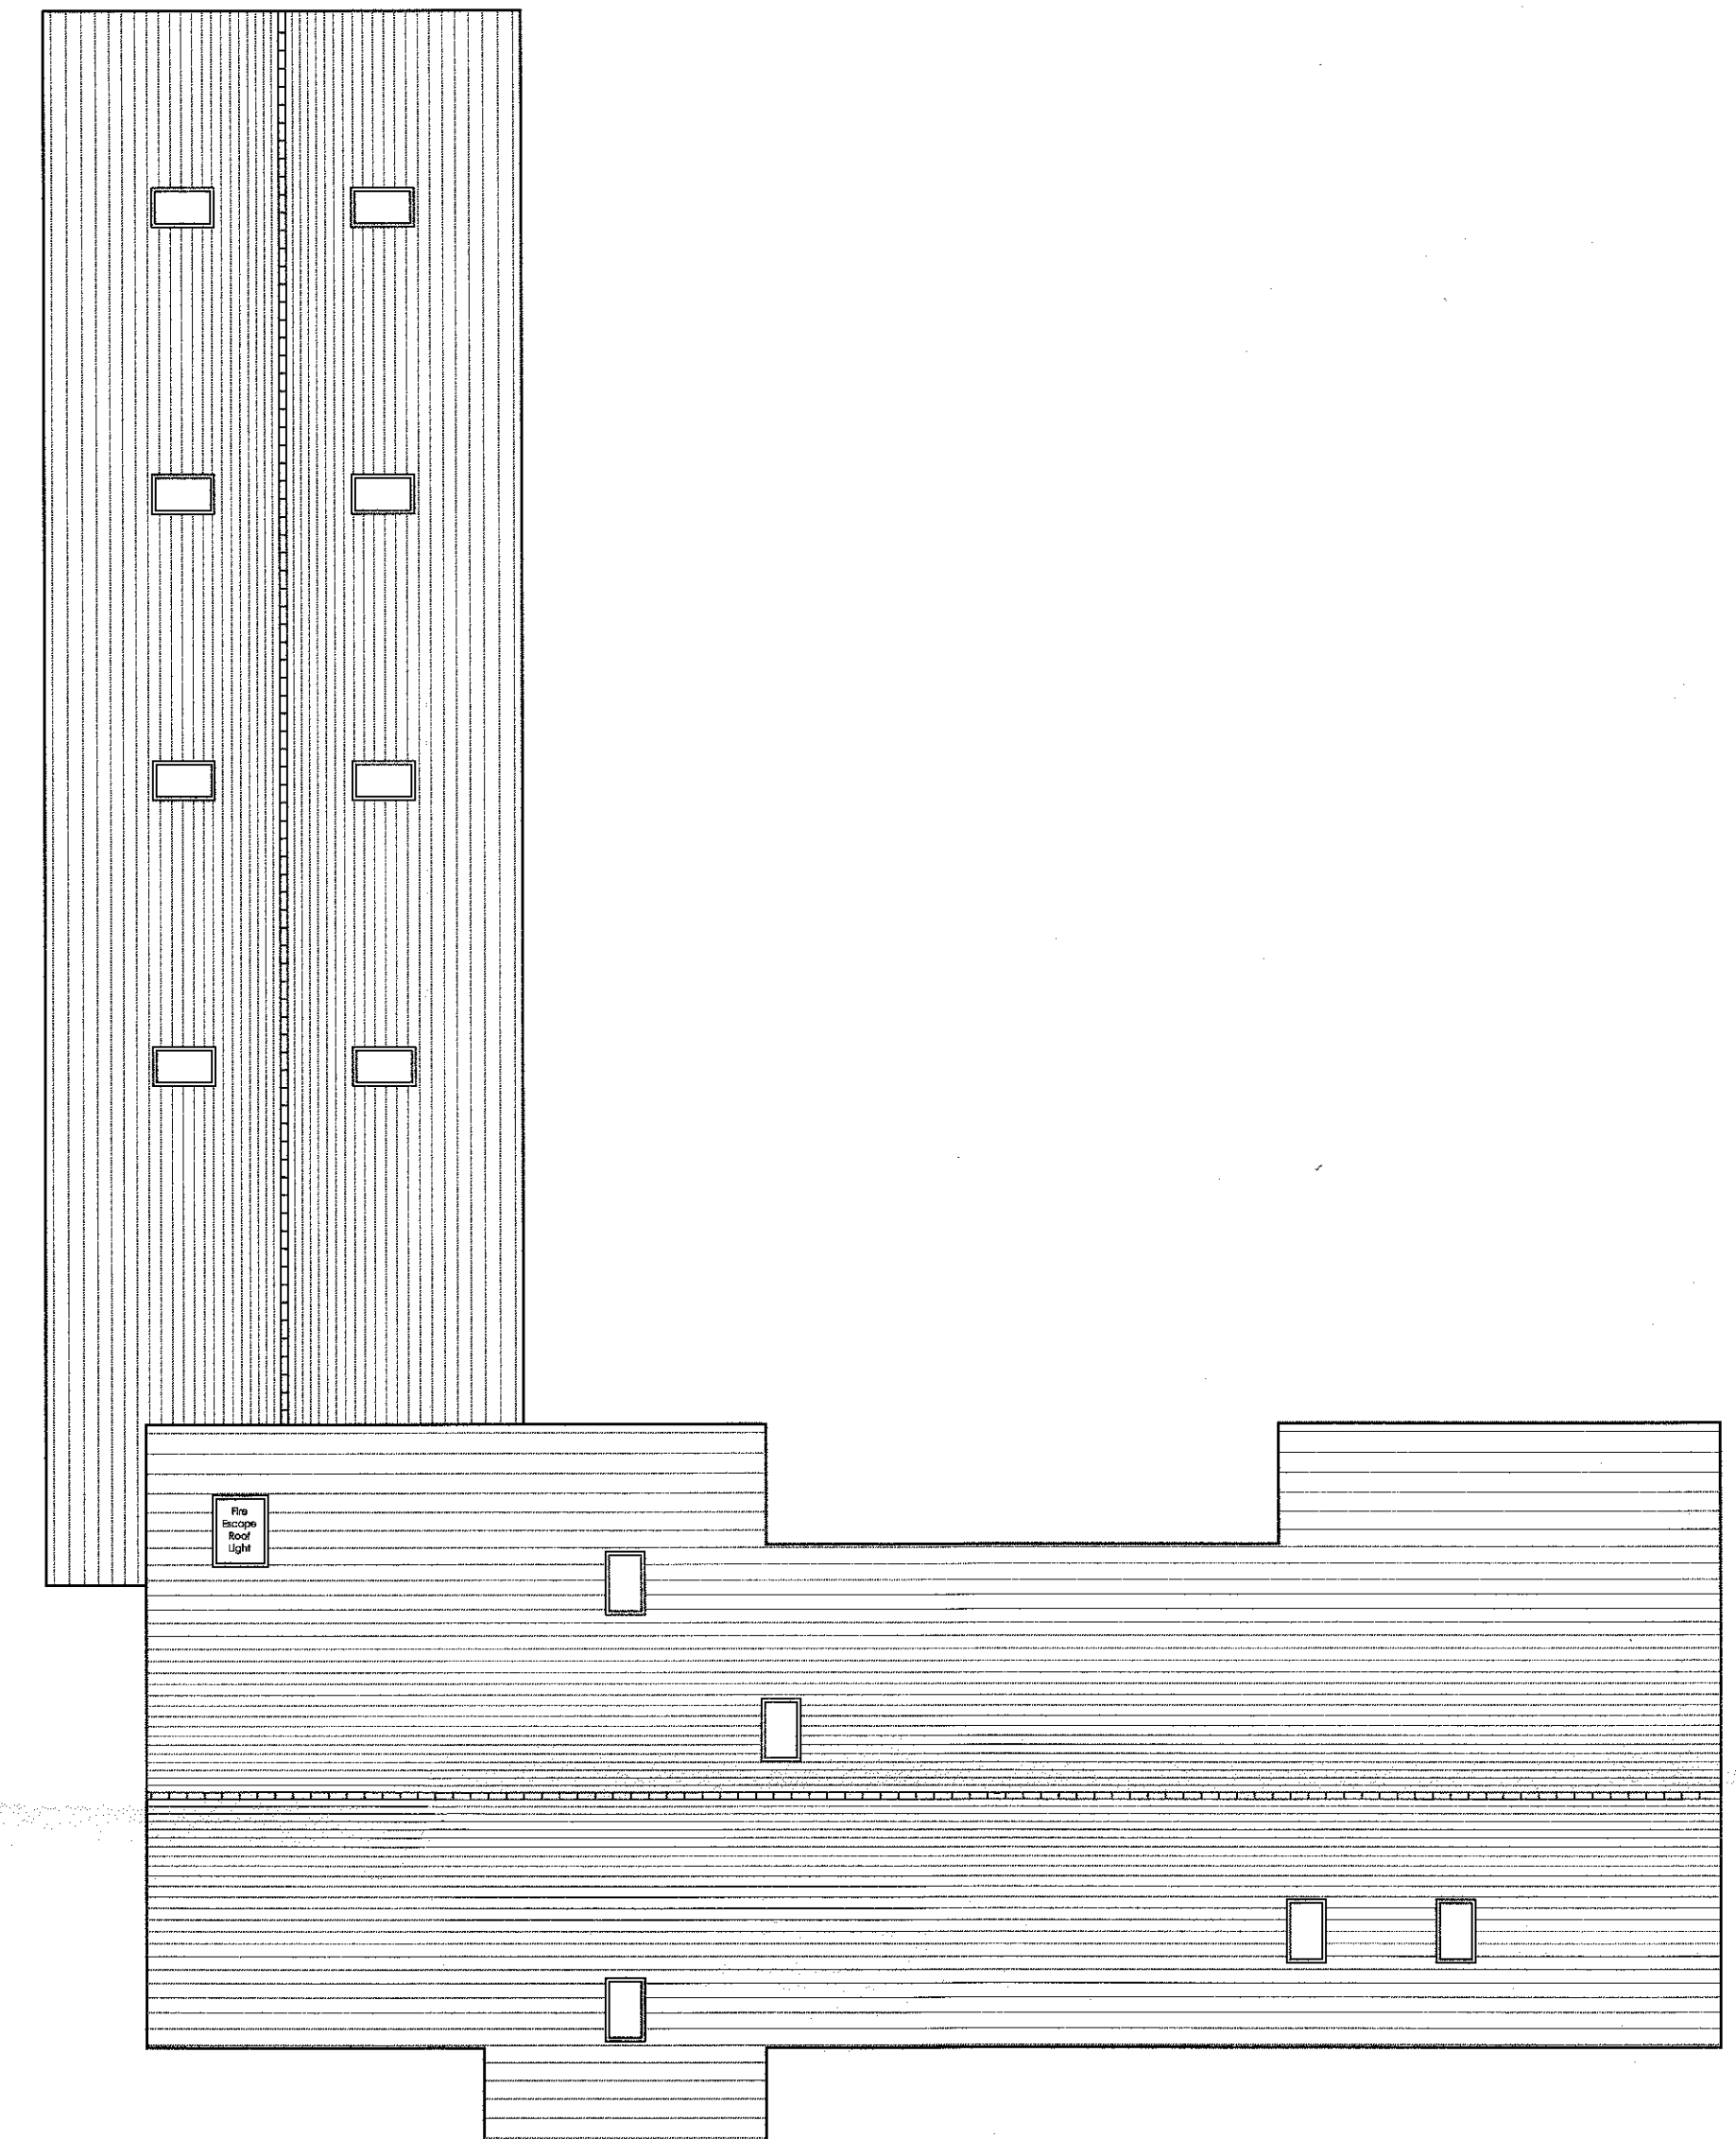


Proposed Roof Plan
Scale 1:100

320170012

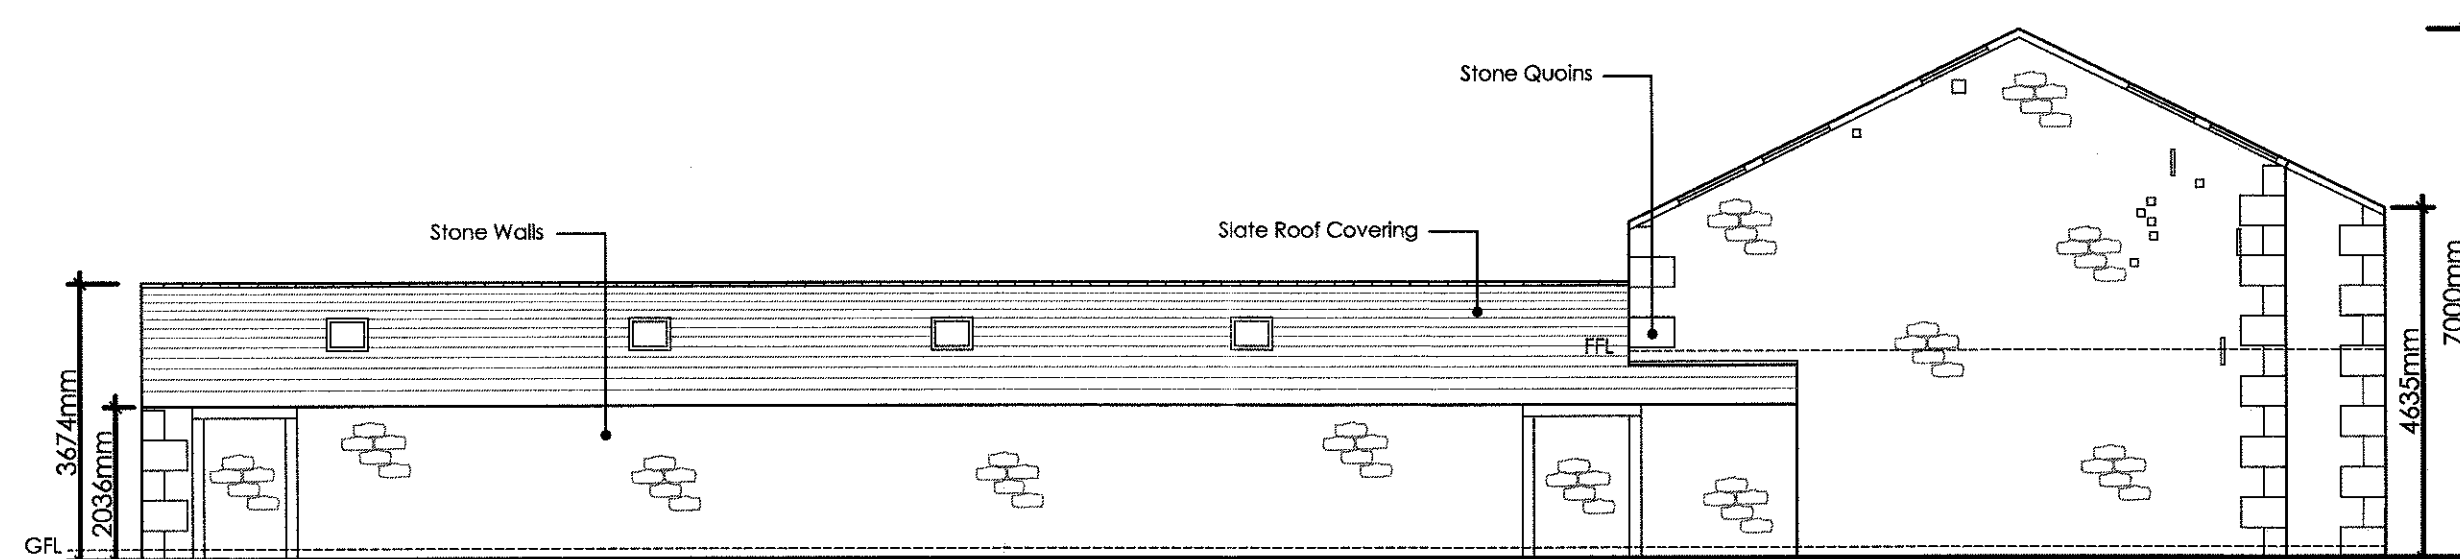


Proposed Easterly Facing Elevation
Scale 1:100

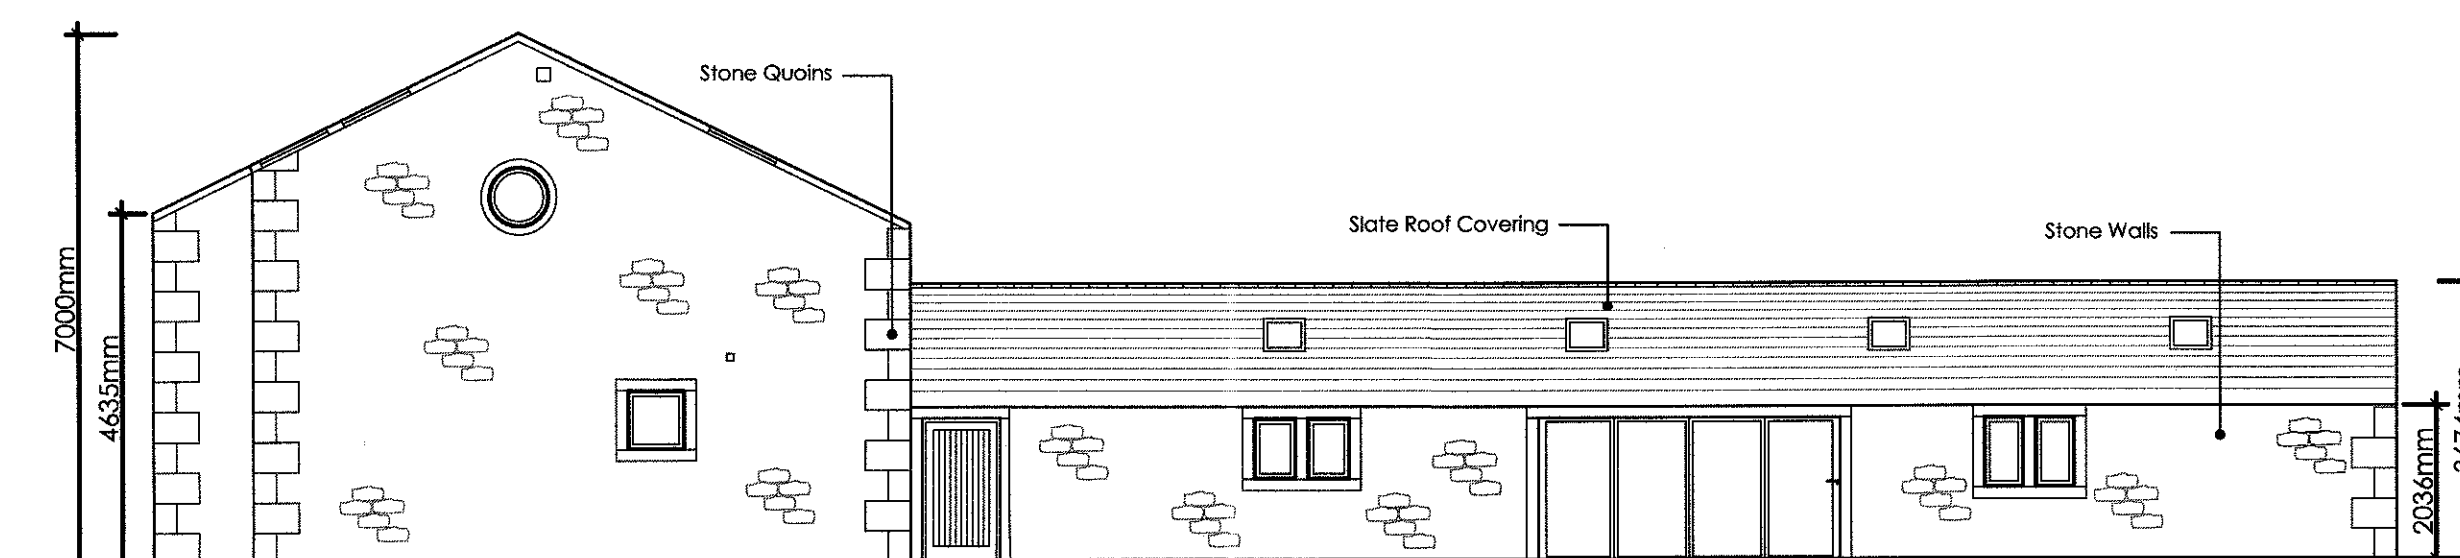

Proposed Westerly Facing Elevation
Scale 1:100



Proposed Southerly Facing Elevation
Scale 1:100

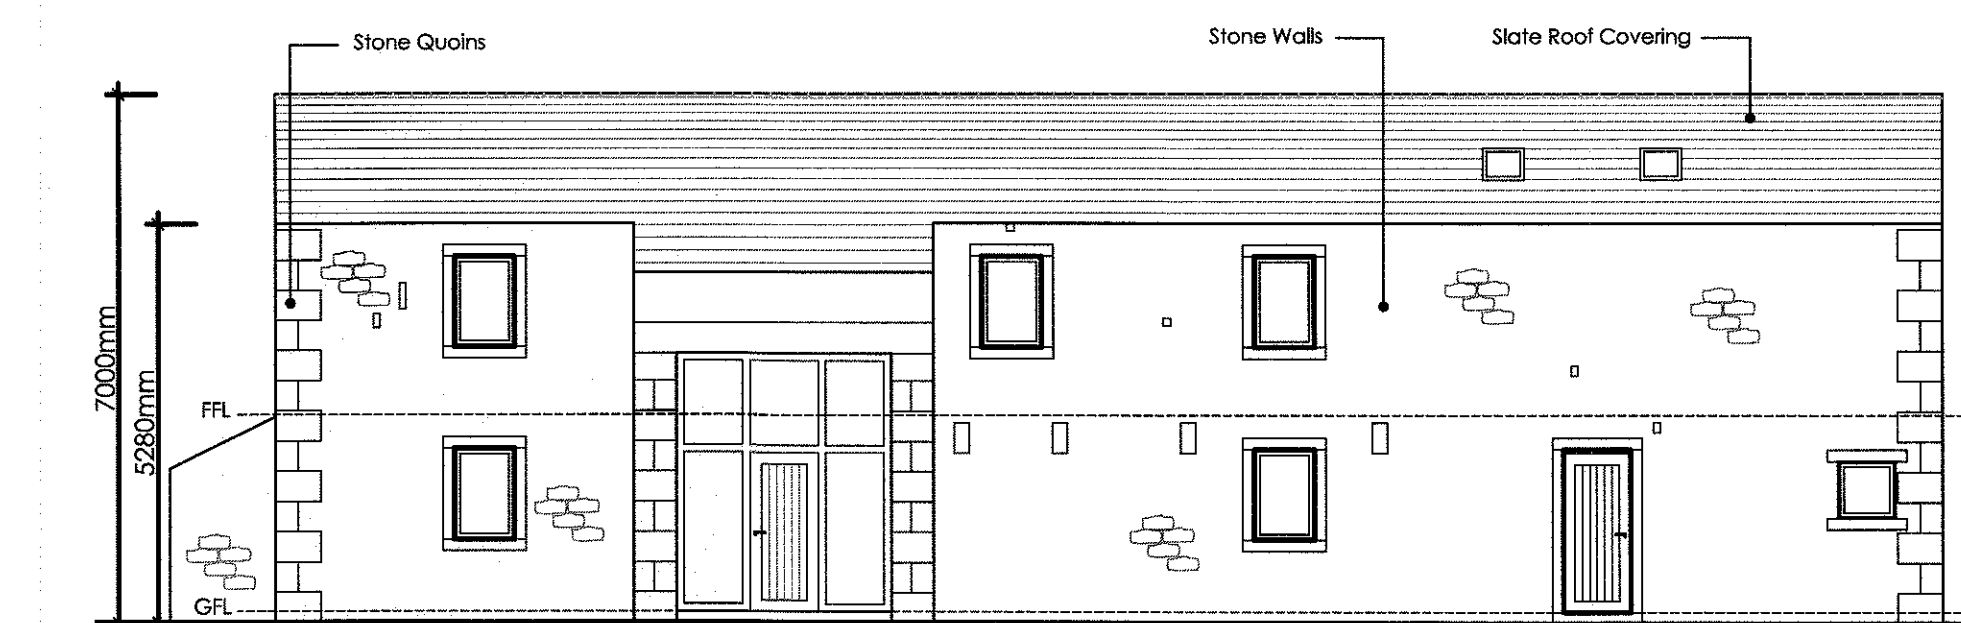

Proposed Northerly Facing Elevation
Scale 1:100



REV B: Amended in line with planning comments MF. 12/10/2016
REV A: Amended in line with planning comments MF. 28/07/2016

Client
Mr M. Sells and Miss M. Howorth

Job Title
Proposed Barn Conversion At
Higher Boyce Farm
Stoneygate
Ribchester
Lancashire
PR3 3YN

Drawing Title
Proposed Plans and Elevations

Scale
1:100 @ A1

Date
Sept 2015

Drawn
MF

spa
SUNDERLAND PEACOCK & ASSOCIATES LTD.
HAZLEBINE, PIMLICO ROAD, CLITHEROE
LANCASHIRE, BB7 2AG
T 01200 425178 F 01200 427328
E info@sunderlandpeacock.com
www.sunderlandpeacock.com

4874 -03 B