




North ↓

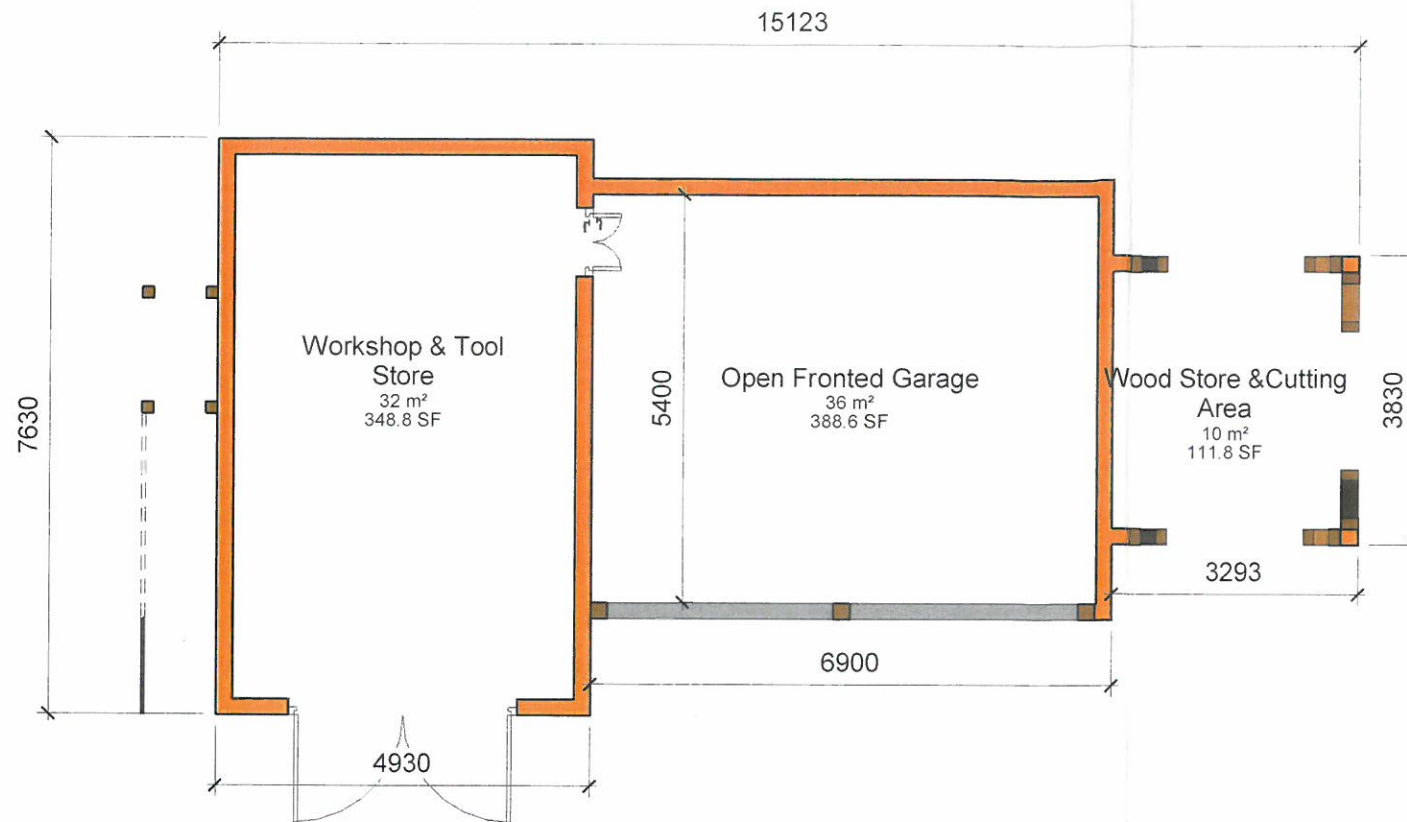

FFL Ground
1 : 100

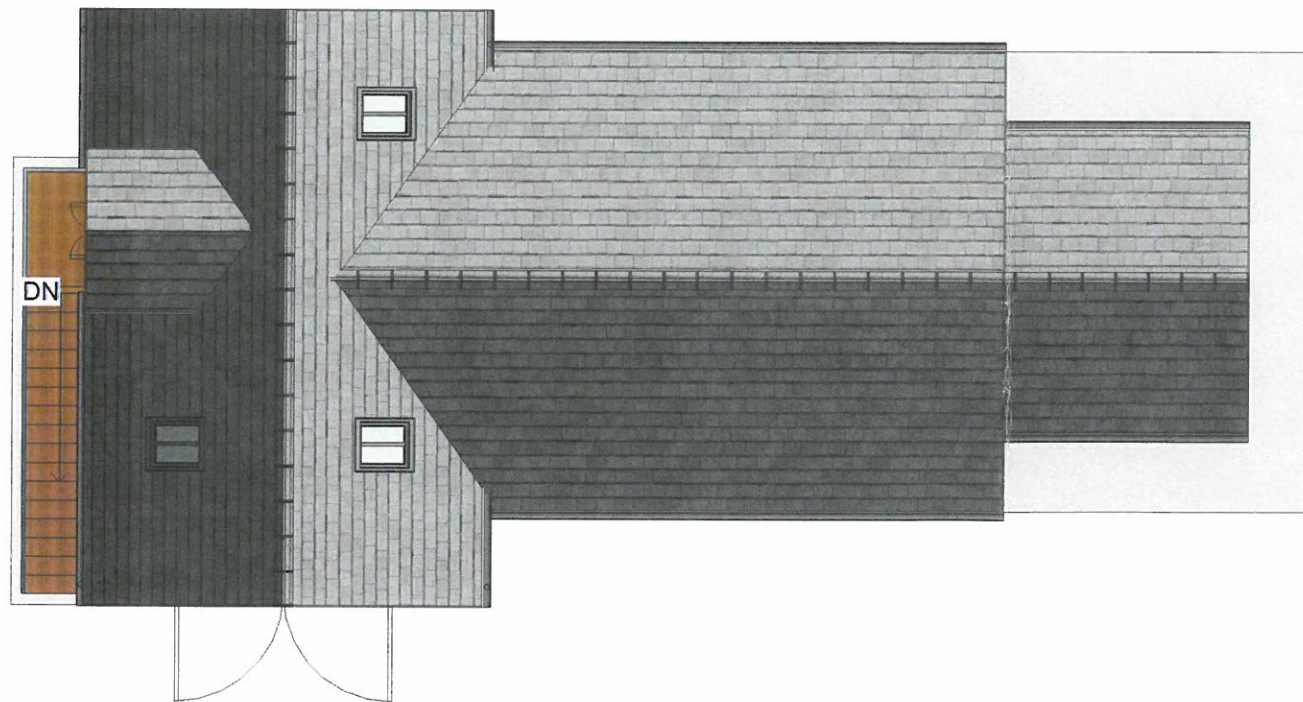

Roof Plan
1 : 100

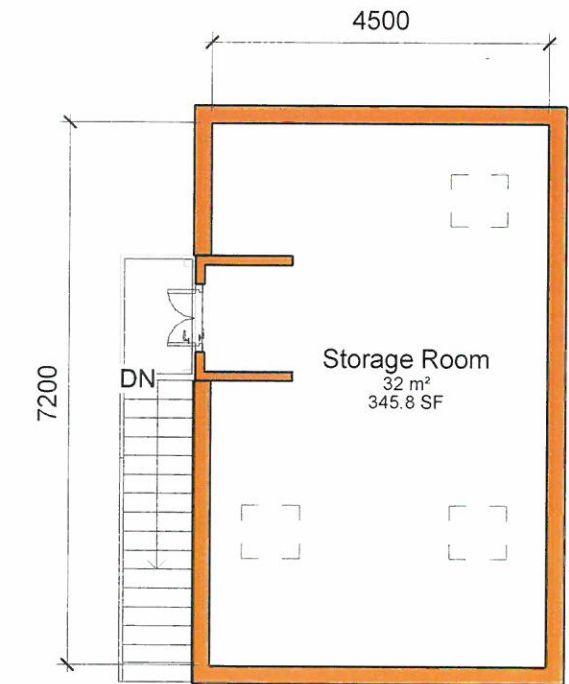

FFL First
1 : 100

SCALE 1:100 @ A3
0m 1m 2m 3m 4m 5m


BGArchitecture

4 Troed Y Fenlli, Llanbedr, Ruthin, LL15 1BQ
Tel: 07793552775

Proposed Implement Store
Beacon Cottage, Carr Lane, Balderstone, BB2 7LN
Total sqft : 1195
Floor Plans

Drawing Number : BC - 004
Revision :
Scale (@ A3) : 1 : 100
Date : 21-Dec-16 5:46:16 PM
Drawn by : Ben Garnett


This drawing is the property of Ben Garnett and is reserved by them and the drawing is issued on condition that it is not copied either wholly or in part without the consent in writing of Ben Garnett. Figured dimensions take preference over those scaled. All dimensions to be checked on site before commencement of any work or shop drawings. This drawing is to be read in conjunction with the specification when existing.

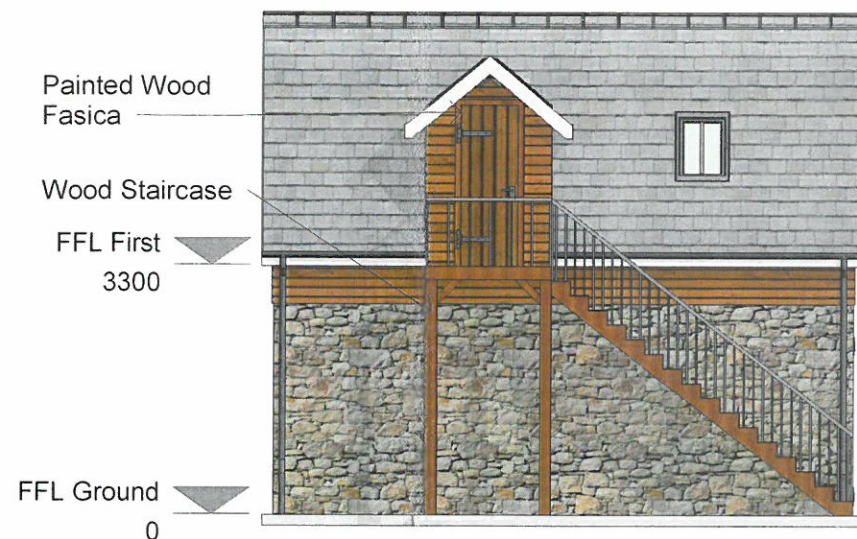


E Elevation (Side)
1 : 100



S Elevations (Rear)
1 : 100

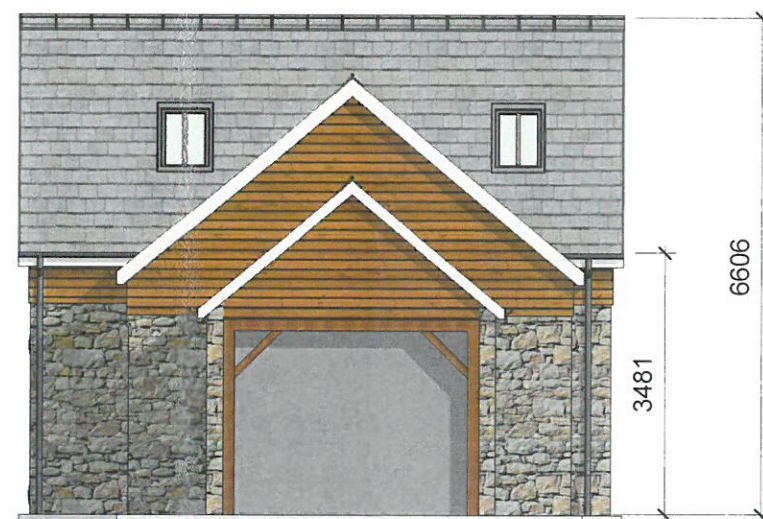

W Elevation (Side)
1 : 100

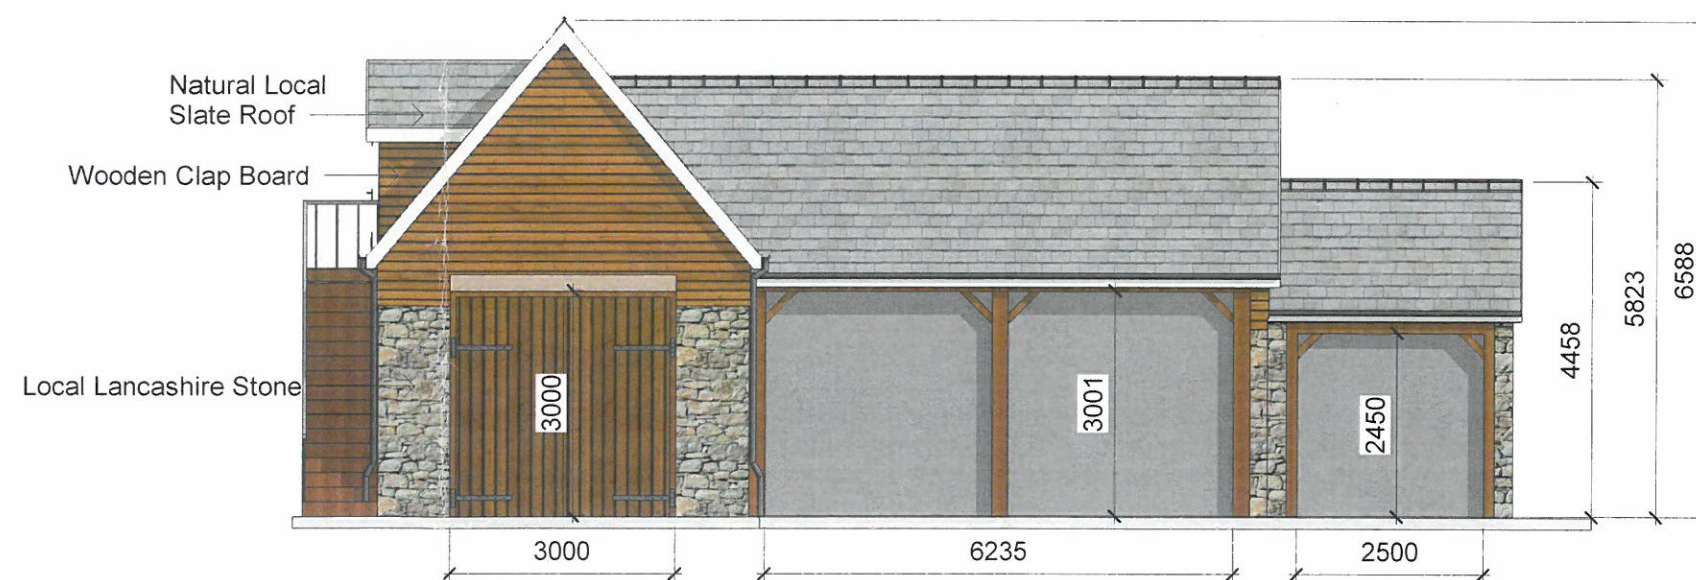

N Elevation (Front)
1 : 100

SCALE 1:100 @ A3
0m 1m 2m 3m 4m 5m


BGArchitecture

4 Troed Y Fenlli, Llanbedr, Ruthin, LL15 1BQ
Tel: 07793552775

Proposed Implement Store
Beacon Cottage, Carr Lane, Balderstone, BB2 7LN
Total sqft : 1195
Elevations

Drawing Number : BC - 005
Revision :
Scale (@ A3) : 1 : 100
Date : 21-Dec-16 5:47:23 PM
Drawn by : BRG

This drawing is the property of Ben Garnett and is reserved by them and the drawing is issued on condition that it is not copied either wholly or in part without the consent in writing of Ben Garnett. Figured dimensions take preference over those scaled. All dimensions to be checked on site before commencement of any work or shop drawings. This drawing is to be read in conjunction with the specification when existing.

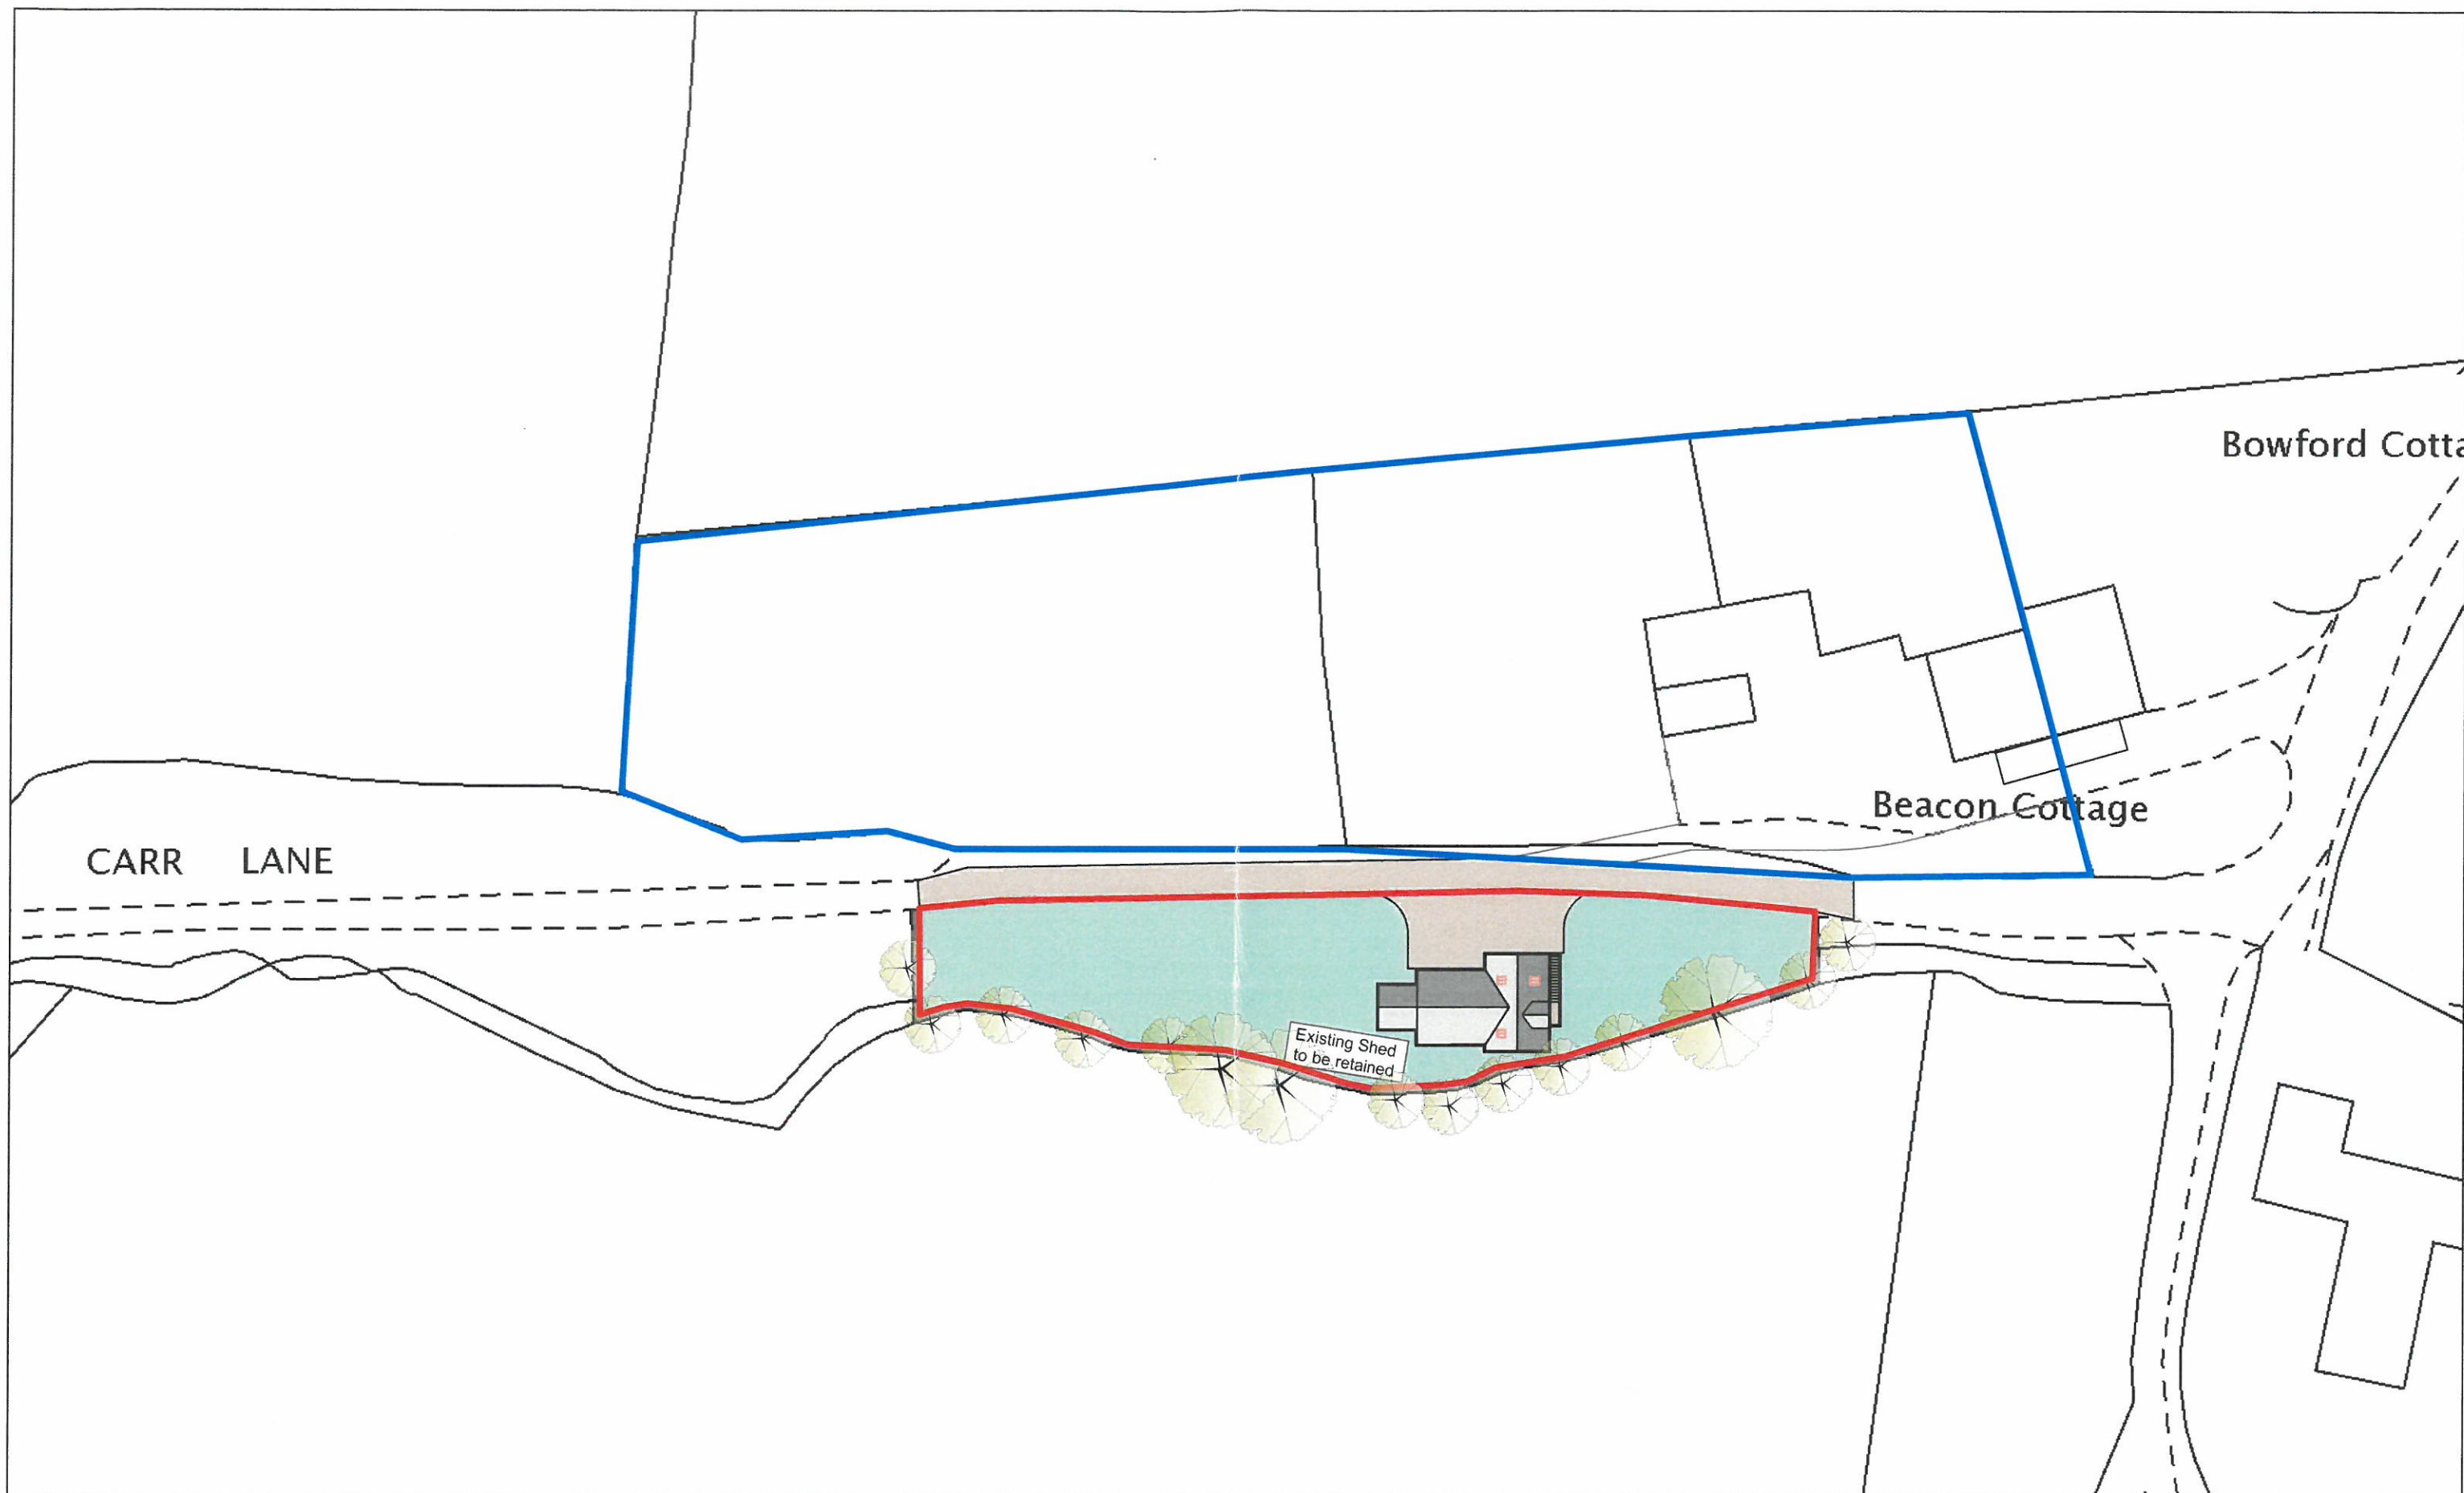

BGArchitecture

4 Troed Y Fenlli, Llanbedr, Ruthin, LL15 1BQ

Tel: 07793552775

Proposed Site Plan

Proposed Implement Store

Land Adjacent to Beacon Cottage, Carr Lane, Balderstone,
BB2 7LN

Dwg no.
Rev.
Scale
Date
Drawn

BC - 003
-
1:500 @ A3
12/12/16
BRG

This drawing is the property of Land Planning Copyright is reserved by them and the drawing is issued on condition that it is not copied either wholly or in part without the consent in writing of Land Planning. Figured dimensions take preference over those scaled. All dimensions to be checked on site before commencement of any work or shop drawings. This drawing is to be read in conjunction with the specification when existing.