



EXISTING GROUND FLOOR PLAN

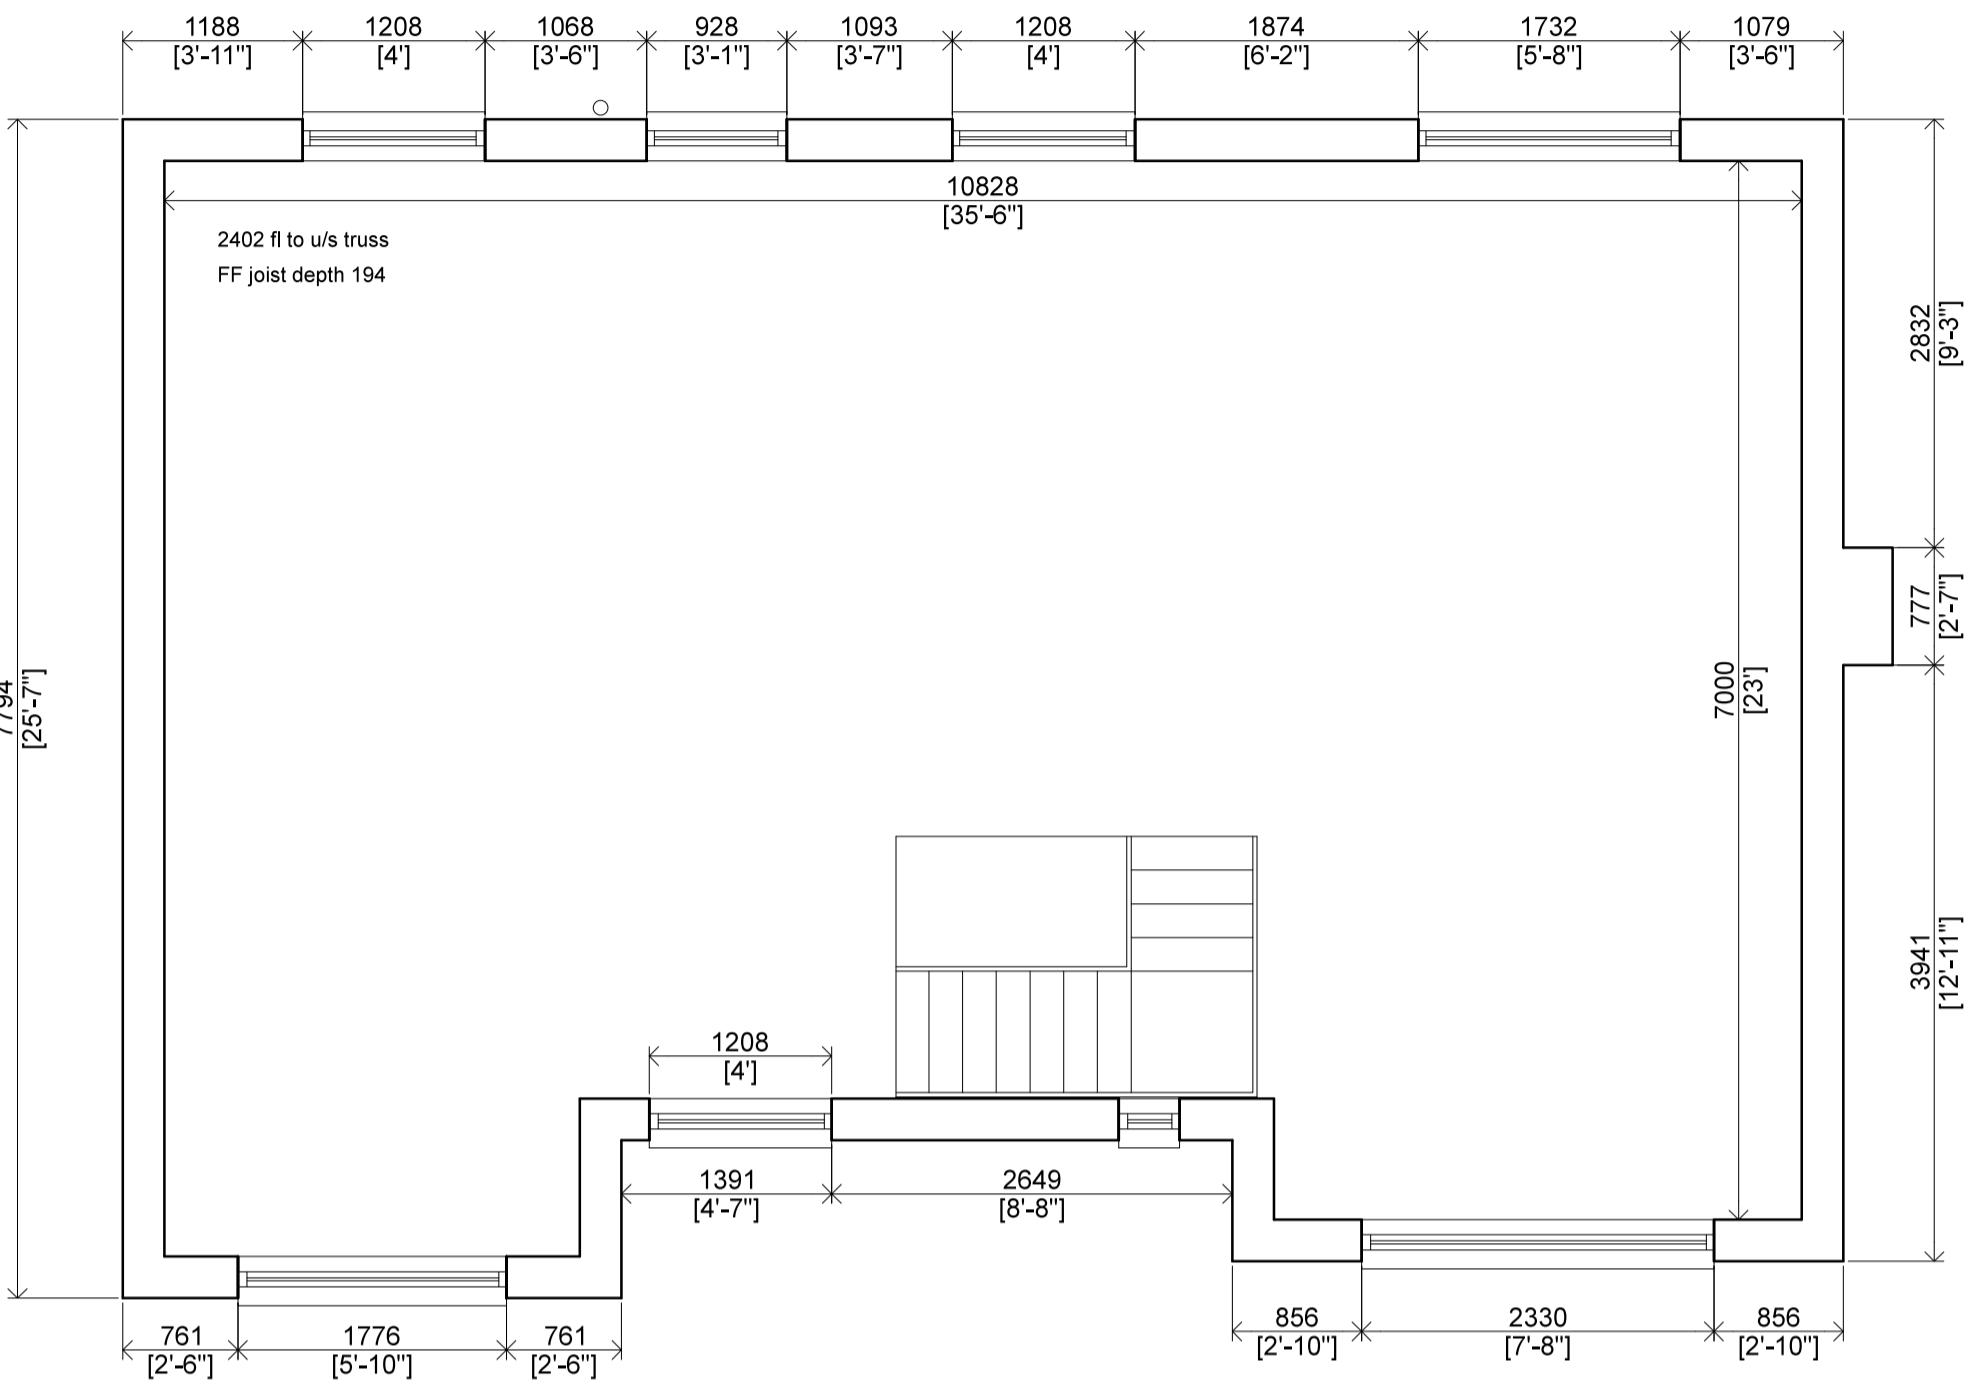

EXISTING FIRST FLOOR PLAN

SCALE 1:50

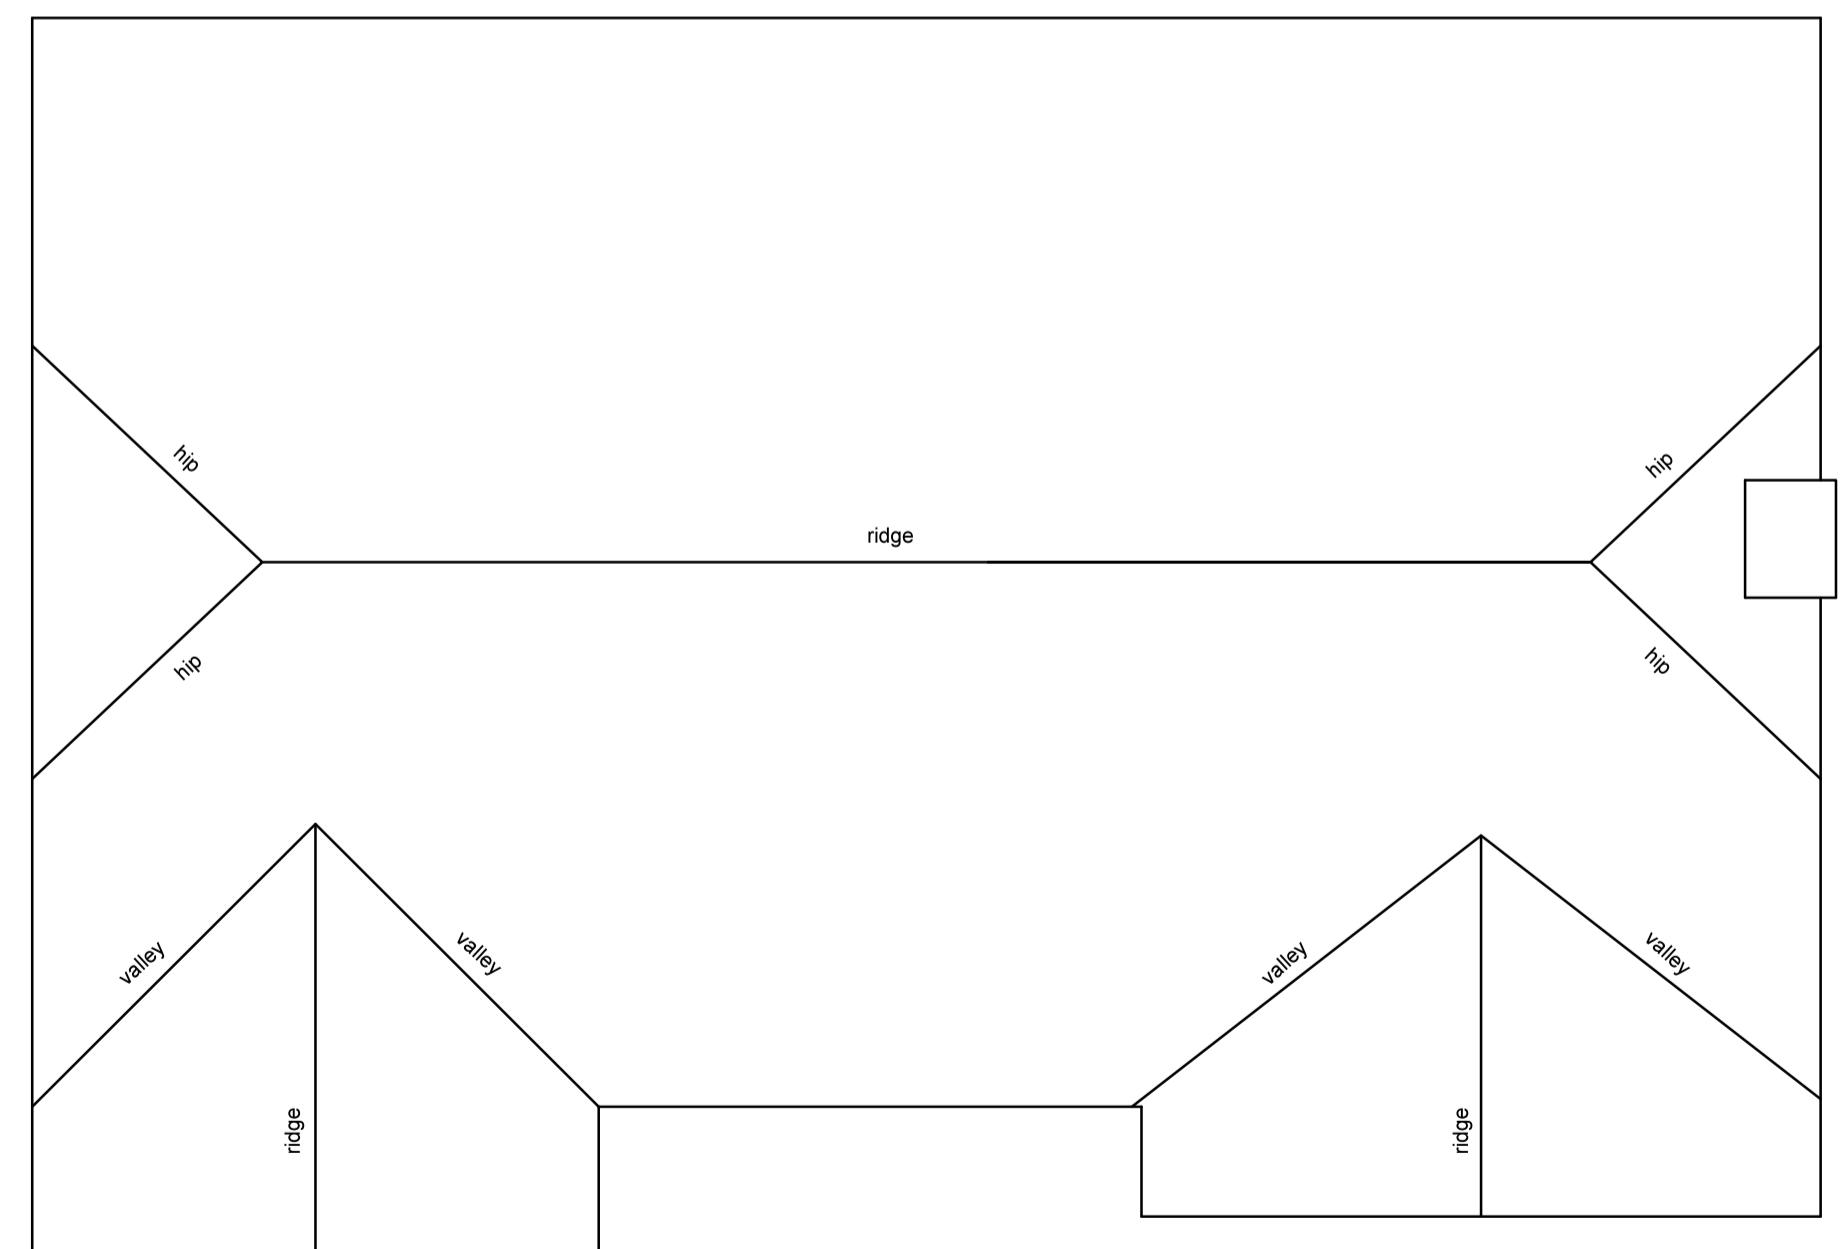

EXISTING ROOF PLAN

SCALE 1:50