

Project Information:

Client: Mr. G. Baker

Project Title: Renovation, Extension & Loft Conversion

Project Address: 36 College Close, Longridge, Preston, PR3 3AX

Project Stage: Building Regulation Application

Date of Drawing: 16.03.16

Drawn By: SLP

Drawing Sheet Size: A1 (841 x 594)

Drawing Scale: 1:50

Drawing Title:

Elevations as 'Proposed'

Job Number: 0251


Drawing Number: (E)5-02-BR

Revision: -


DO NOT SCALE ONLY USE DIMENSIONS SHOWN
© COPYRIGHT RESERVED

Drawing Revisions


Rev: Date: Description: Author:

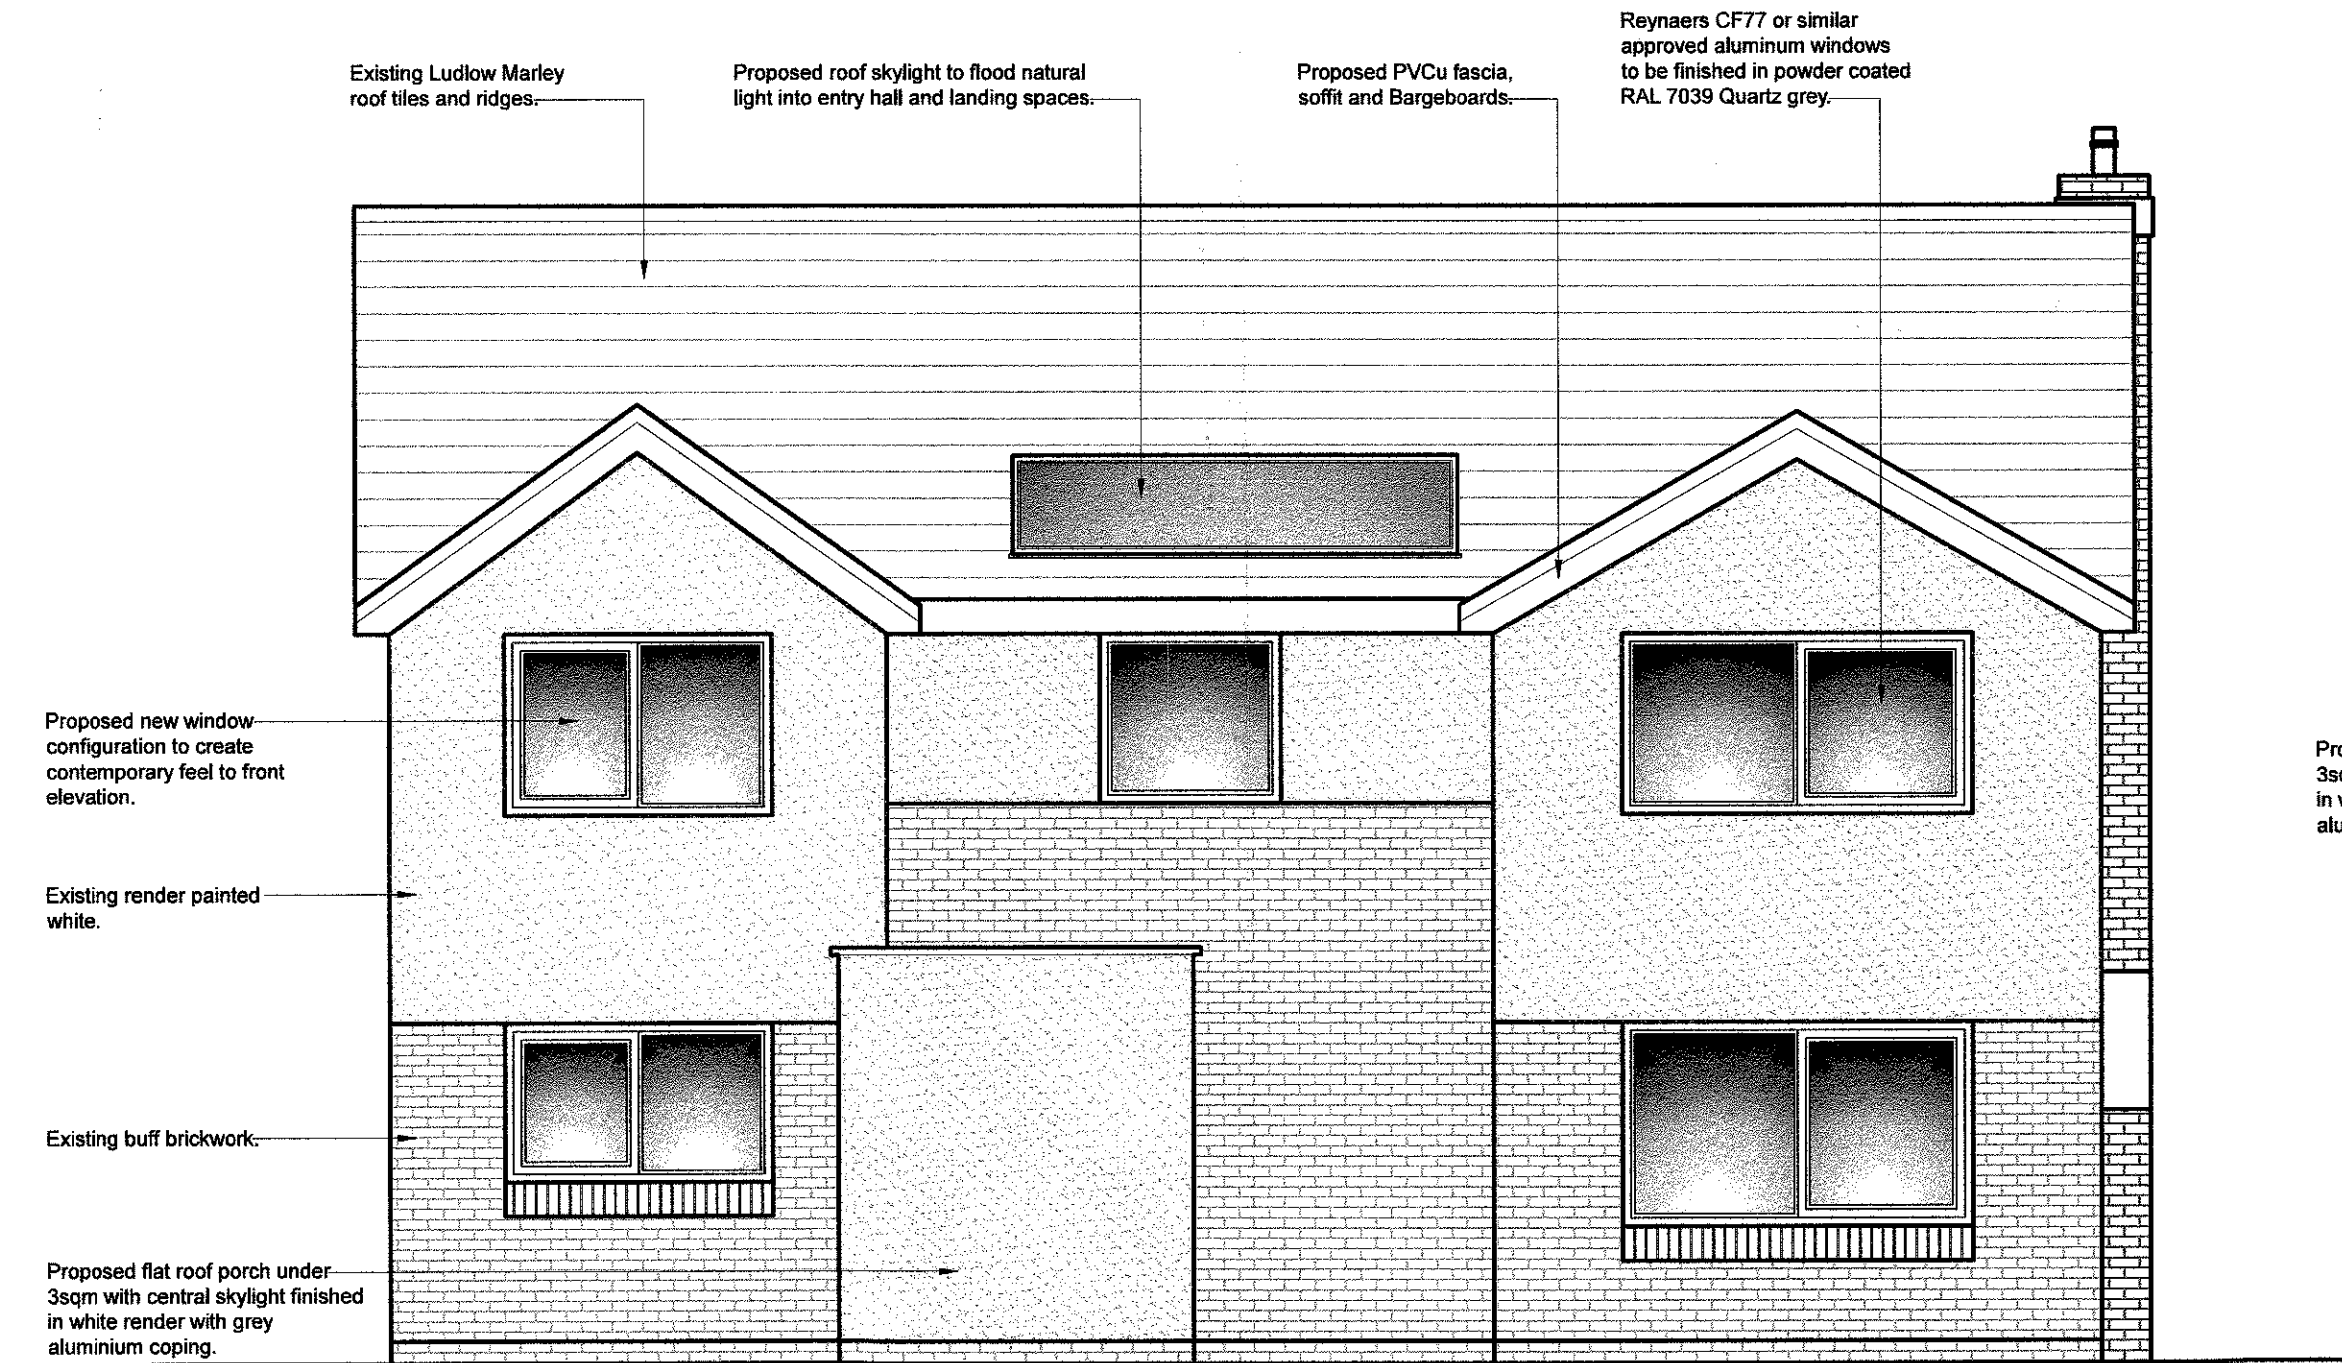


PROPOSED SOUTH FRONT ELEVATION
SCALE 1:50

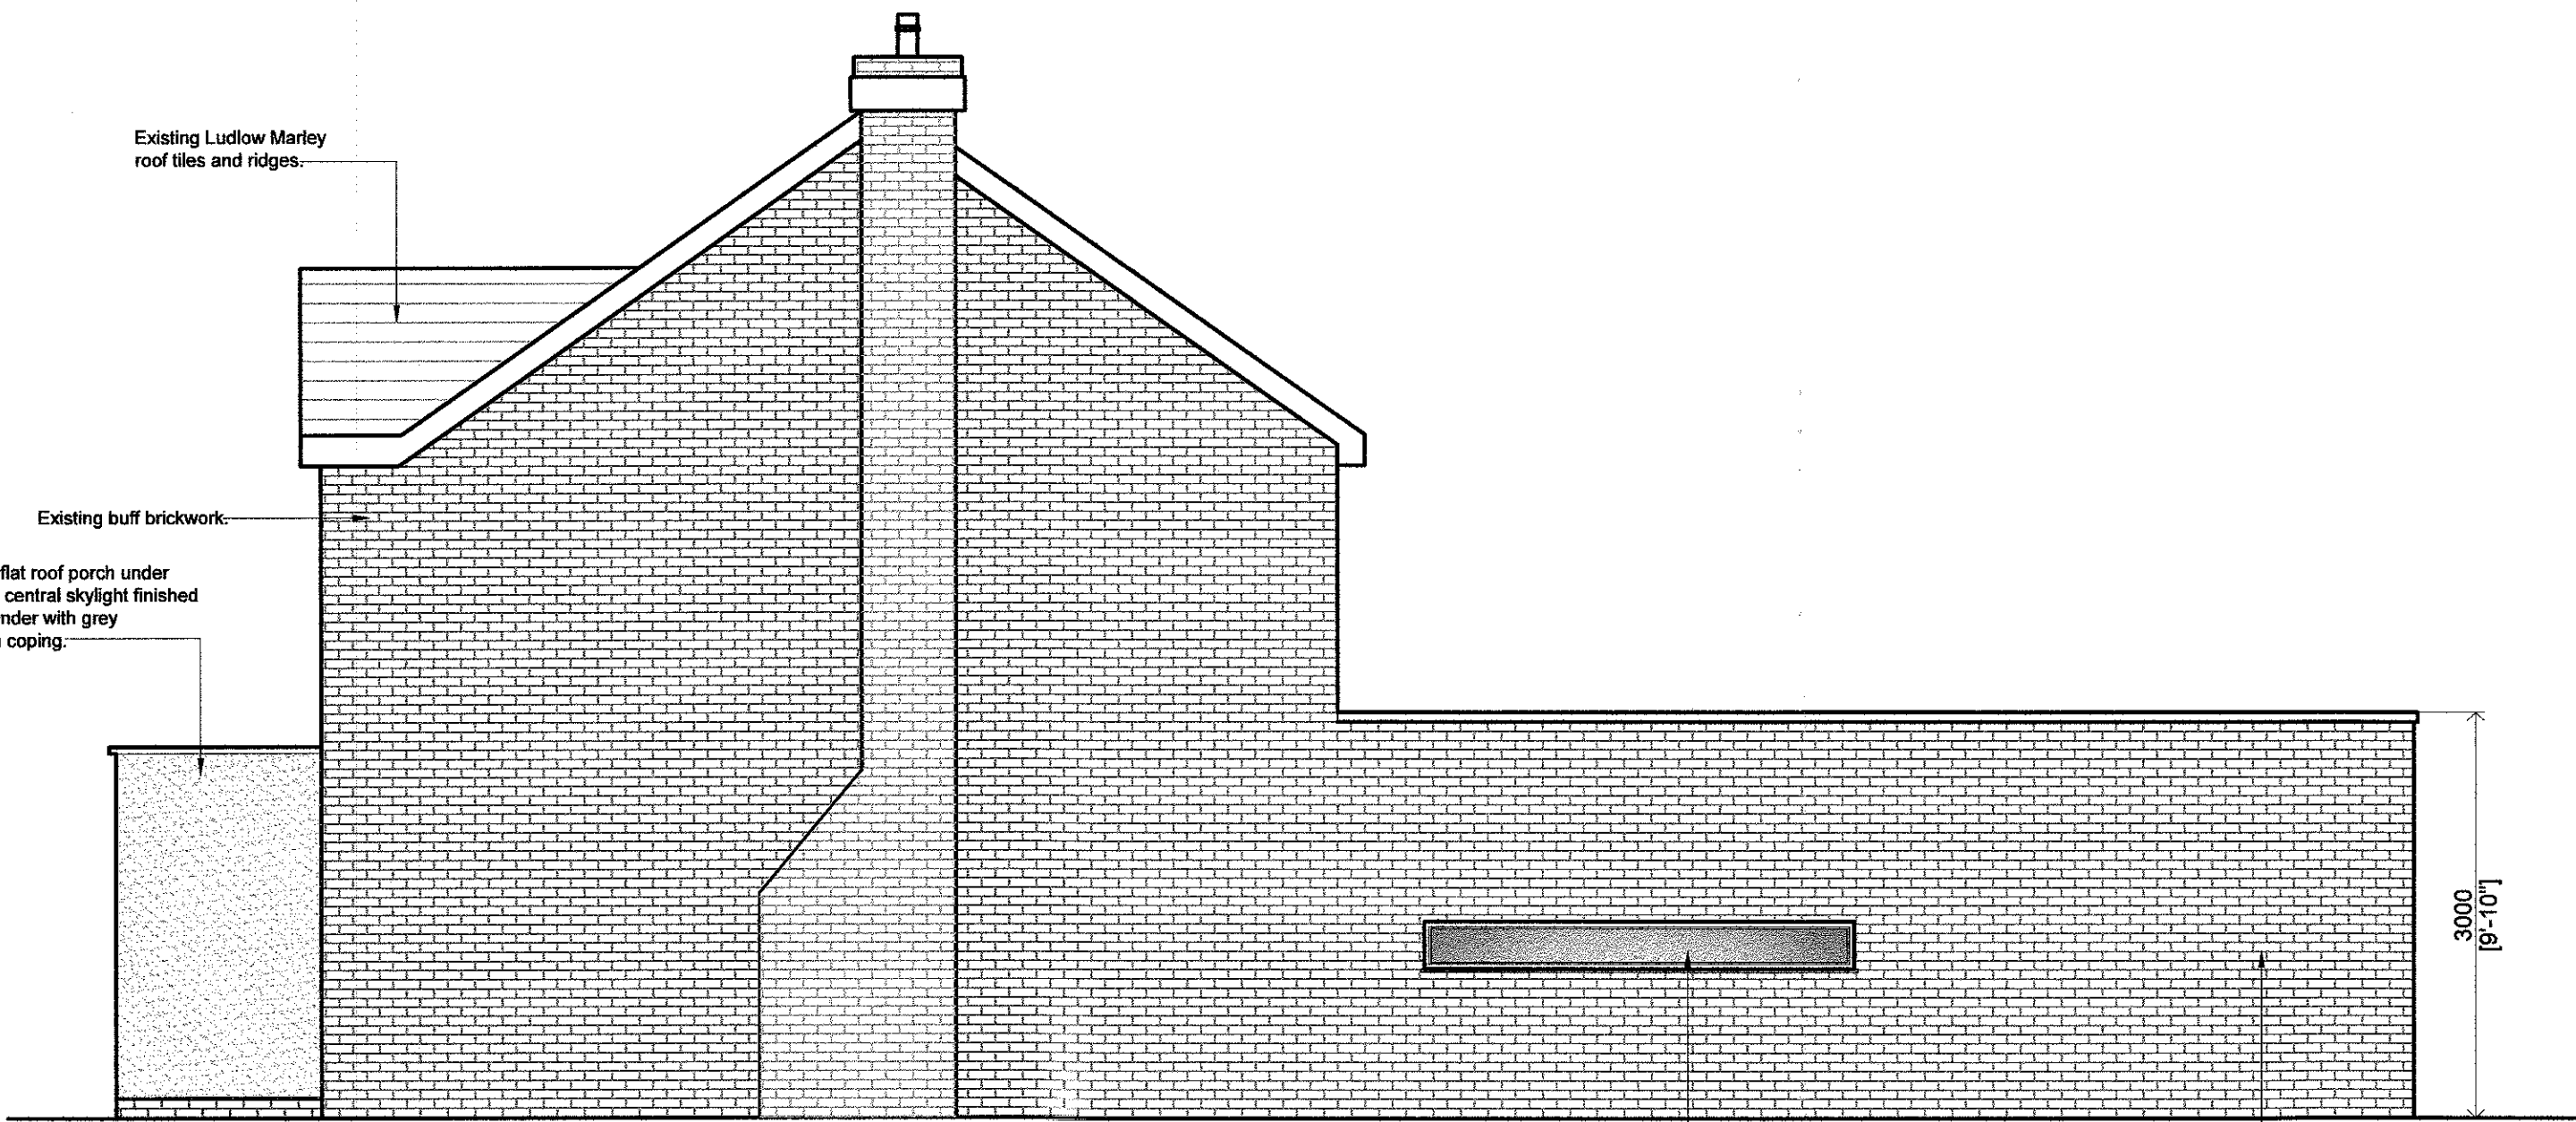

PROPOSED EAST SIDE ELEVATION
SCALE 1:50

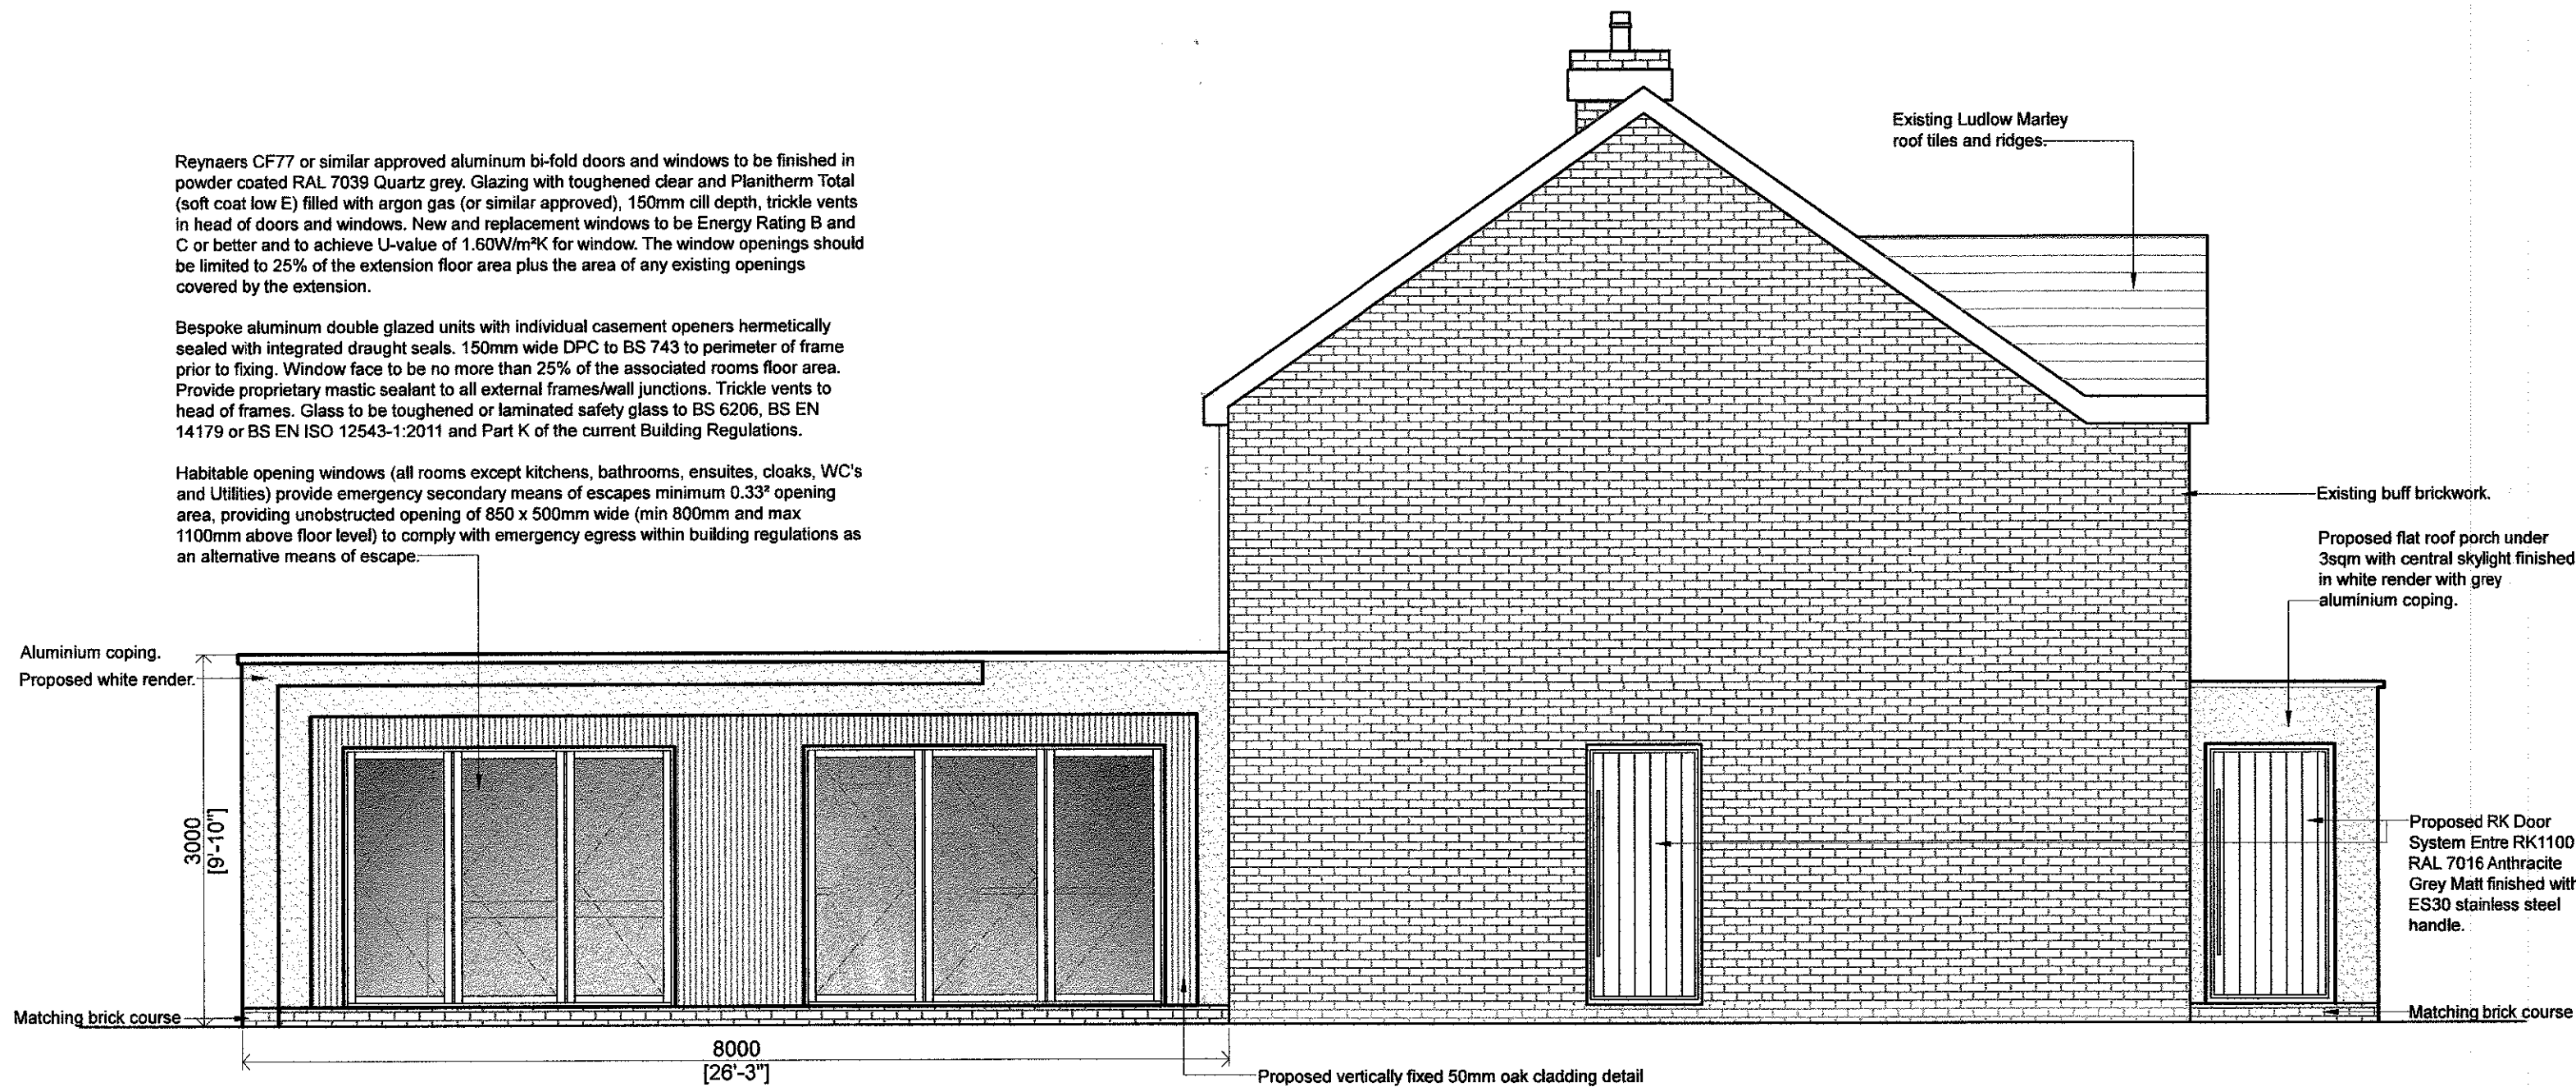

PROPOSED WEST SIDE ELEVATION
SCALE 1:50

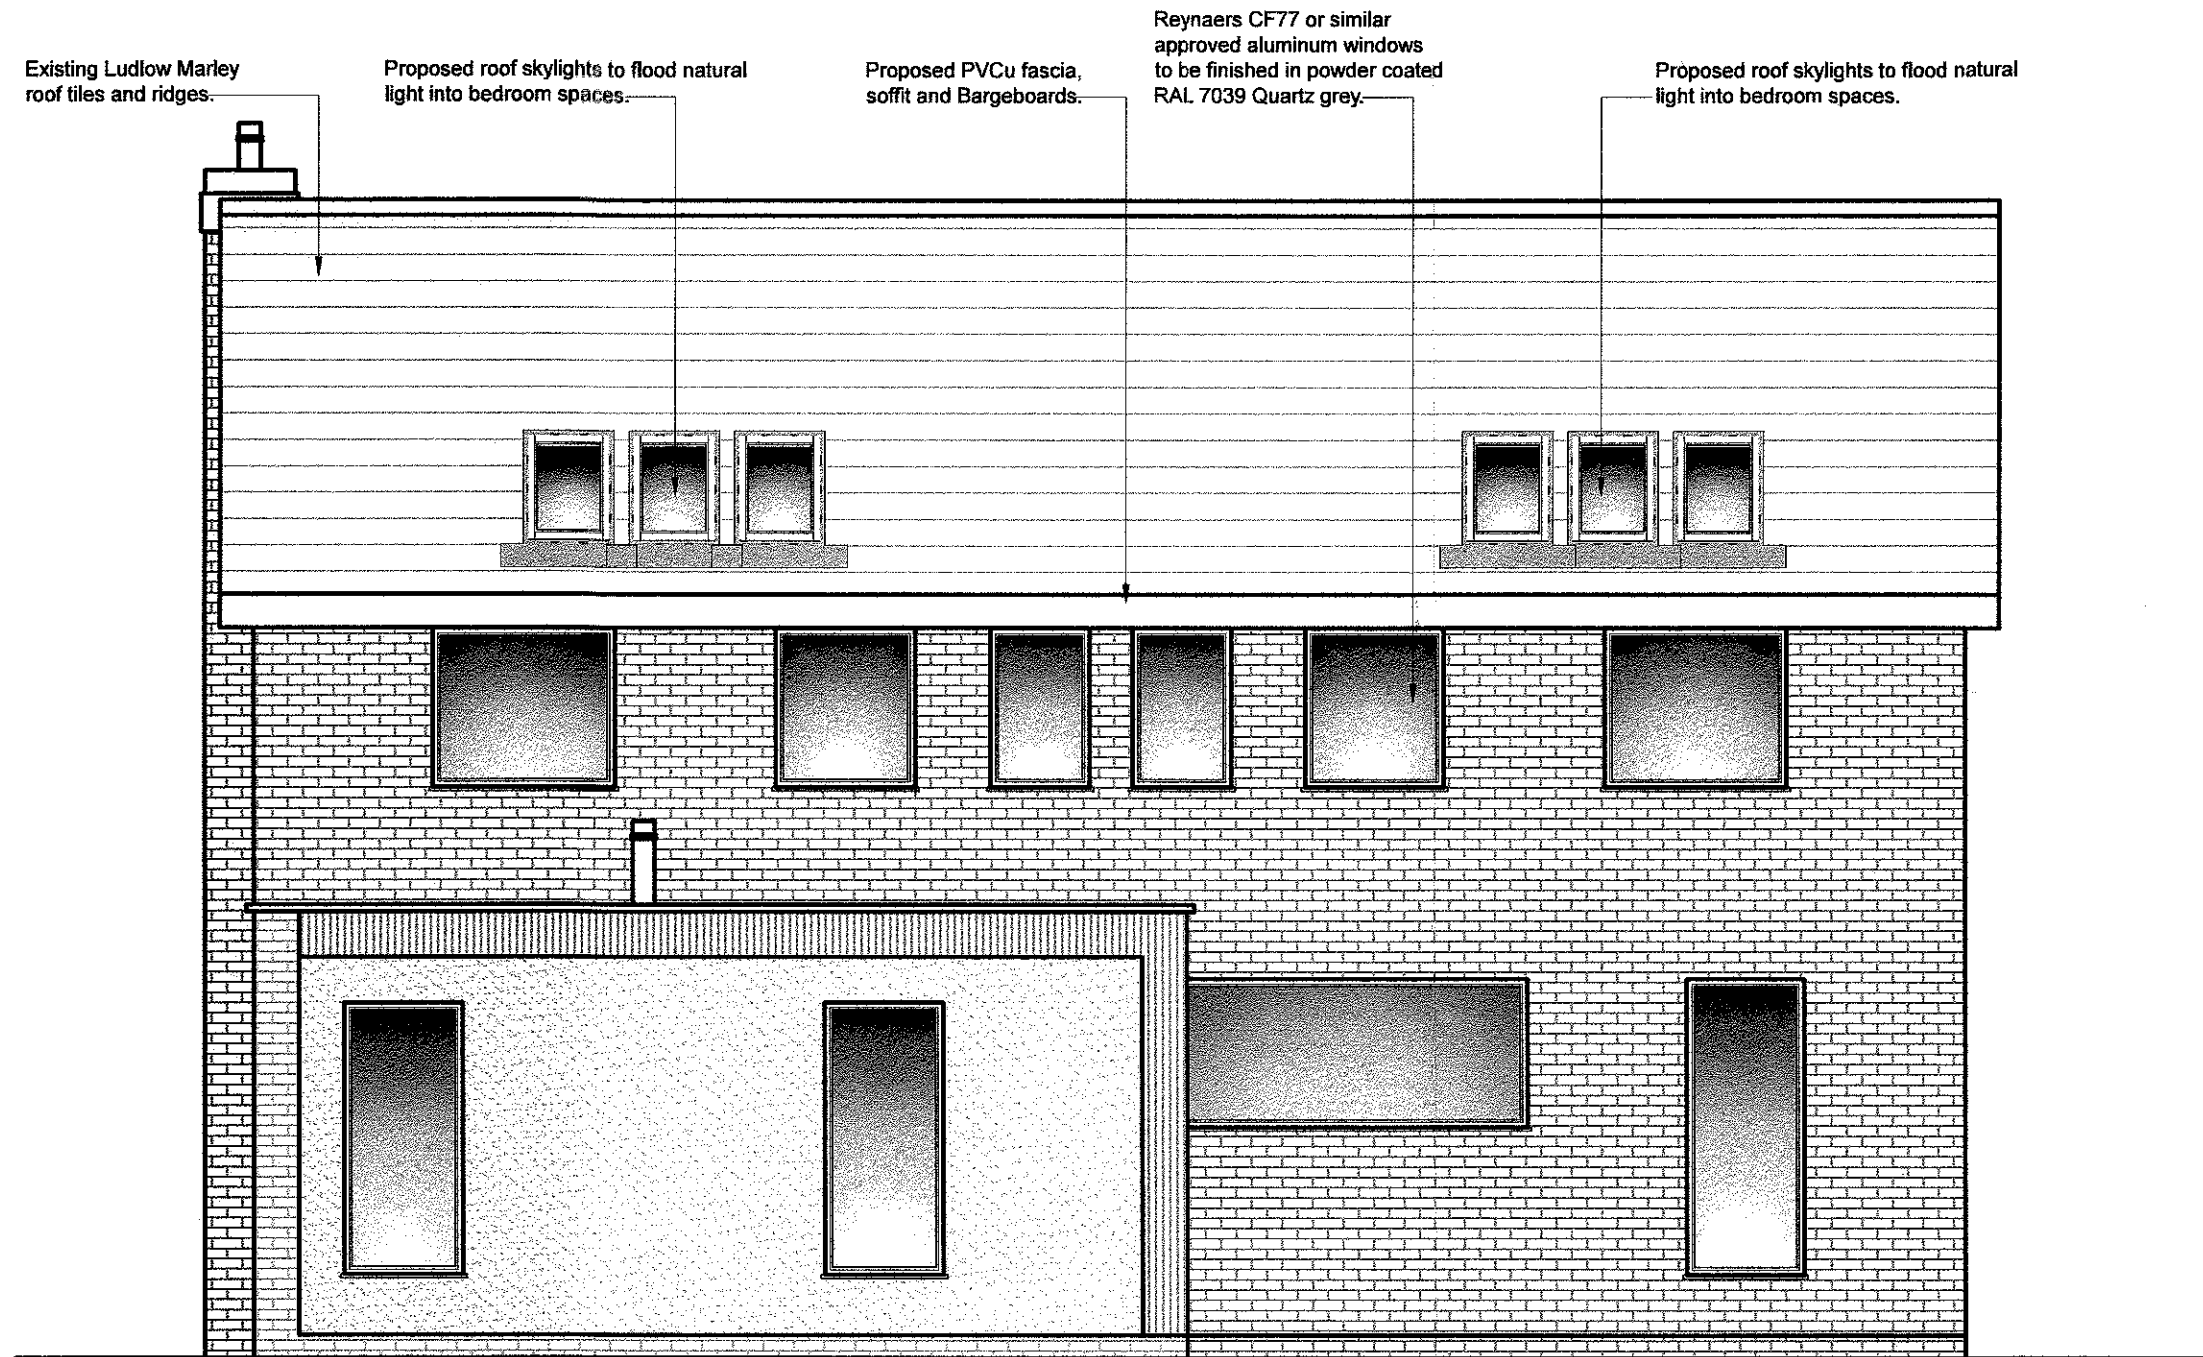

PROPOSED NORTH REAR ELEVATION
SCALE 1:50

Copyright © 2015 Style Design & Architecture Ltd.

All Rights Reserved

Deviation from these drawings without consultation and/or agreement with the employer is unacceptable. This drawing is indicative and exact dimensions should be checked and confirmed on site by the nominated contractor or competent persons prior to commencement of building works. All drawings and dimensions shall be verified by the relevant contractors on site prior to commencement of any works, ordering of materials or setting out. Any discrepancies should be reported writing to SDA Architecture Ltd.

Do not scale from this drawing unless trained to use a scale ruler - only work from written and checked dimensions. This drawing is the property of SDA Architecture Ltd and copyright reserved by them. This drawing is not to be used, copied or disclosed by or to any unauthorised persons without prior written authorisation consent from SDA Architecture Ltd.

DO NOT PROCEED WORKS IN THE EVENT OF A DRAWING DISCREPANCY

For all structural aspects please refer to Structural Engineers project information - cross reference all drawings, details and calculations with the architectural draw prior to commencement of building works.

SDA Architecture Ltd is a trading name of Style Design and Architecture Ltd and