

Project Information:

Client: Mr. G. Baker

Project Title: Renovation & Extension

Project Address: 36 College Close, Longridge, Preston, PR3 3AX

Project Stage: Planning Consent Application

Date of Drawing: 08.02.17

Drawn By: SLP

Drawing Sheet Size: A1 (841 x 594)

Drawing Scale: 1:50

Drawing Title:

Plans as 'Existing'

Job Number: Drawing Number: Revision:


0251 (P)4-01-PP -

DO NOT SCALE ONLY USE DIMENSIONS SHOWN

© COPYRIGHT RESERVED

Drawing Revisions


Rev.	Date	Description	Author
------	------	-------------	--------

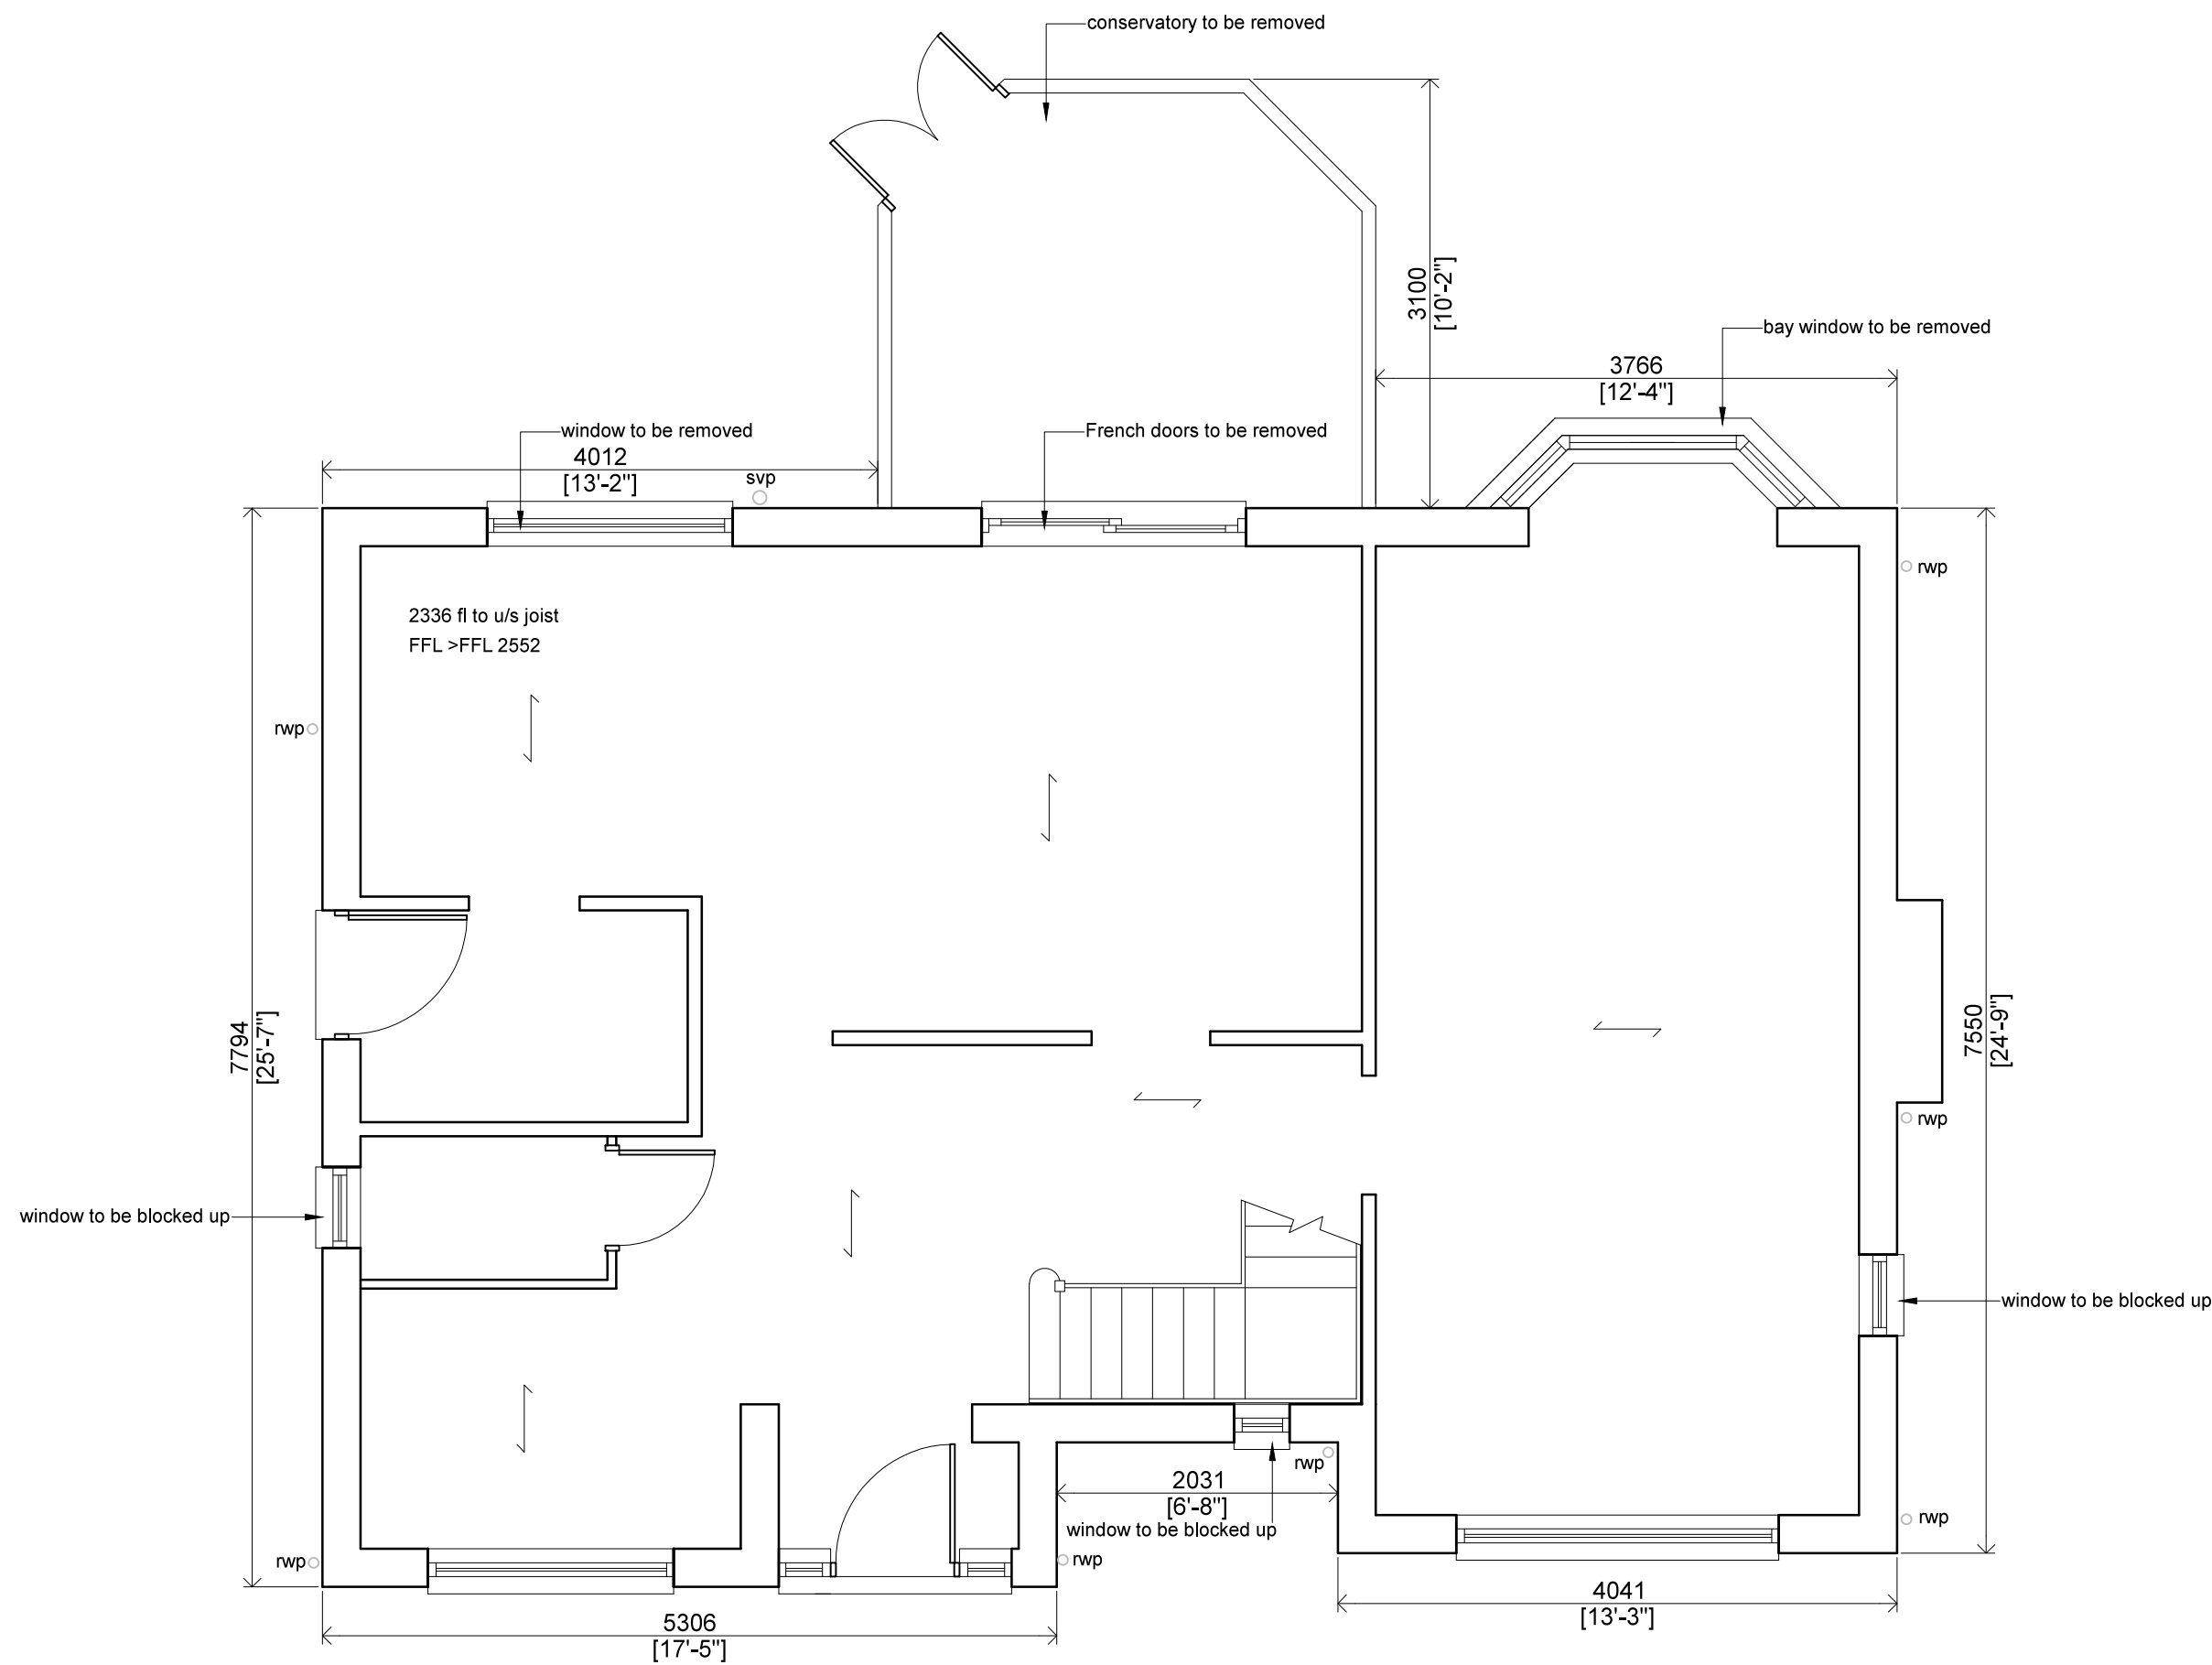

EXISTING GROUND FLOOR PLAN

SCALE


1:50

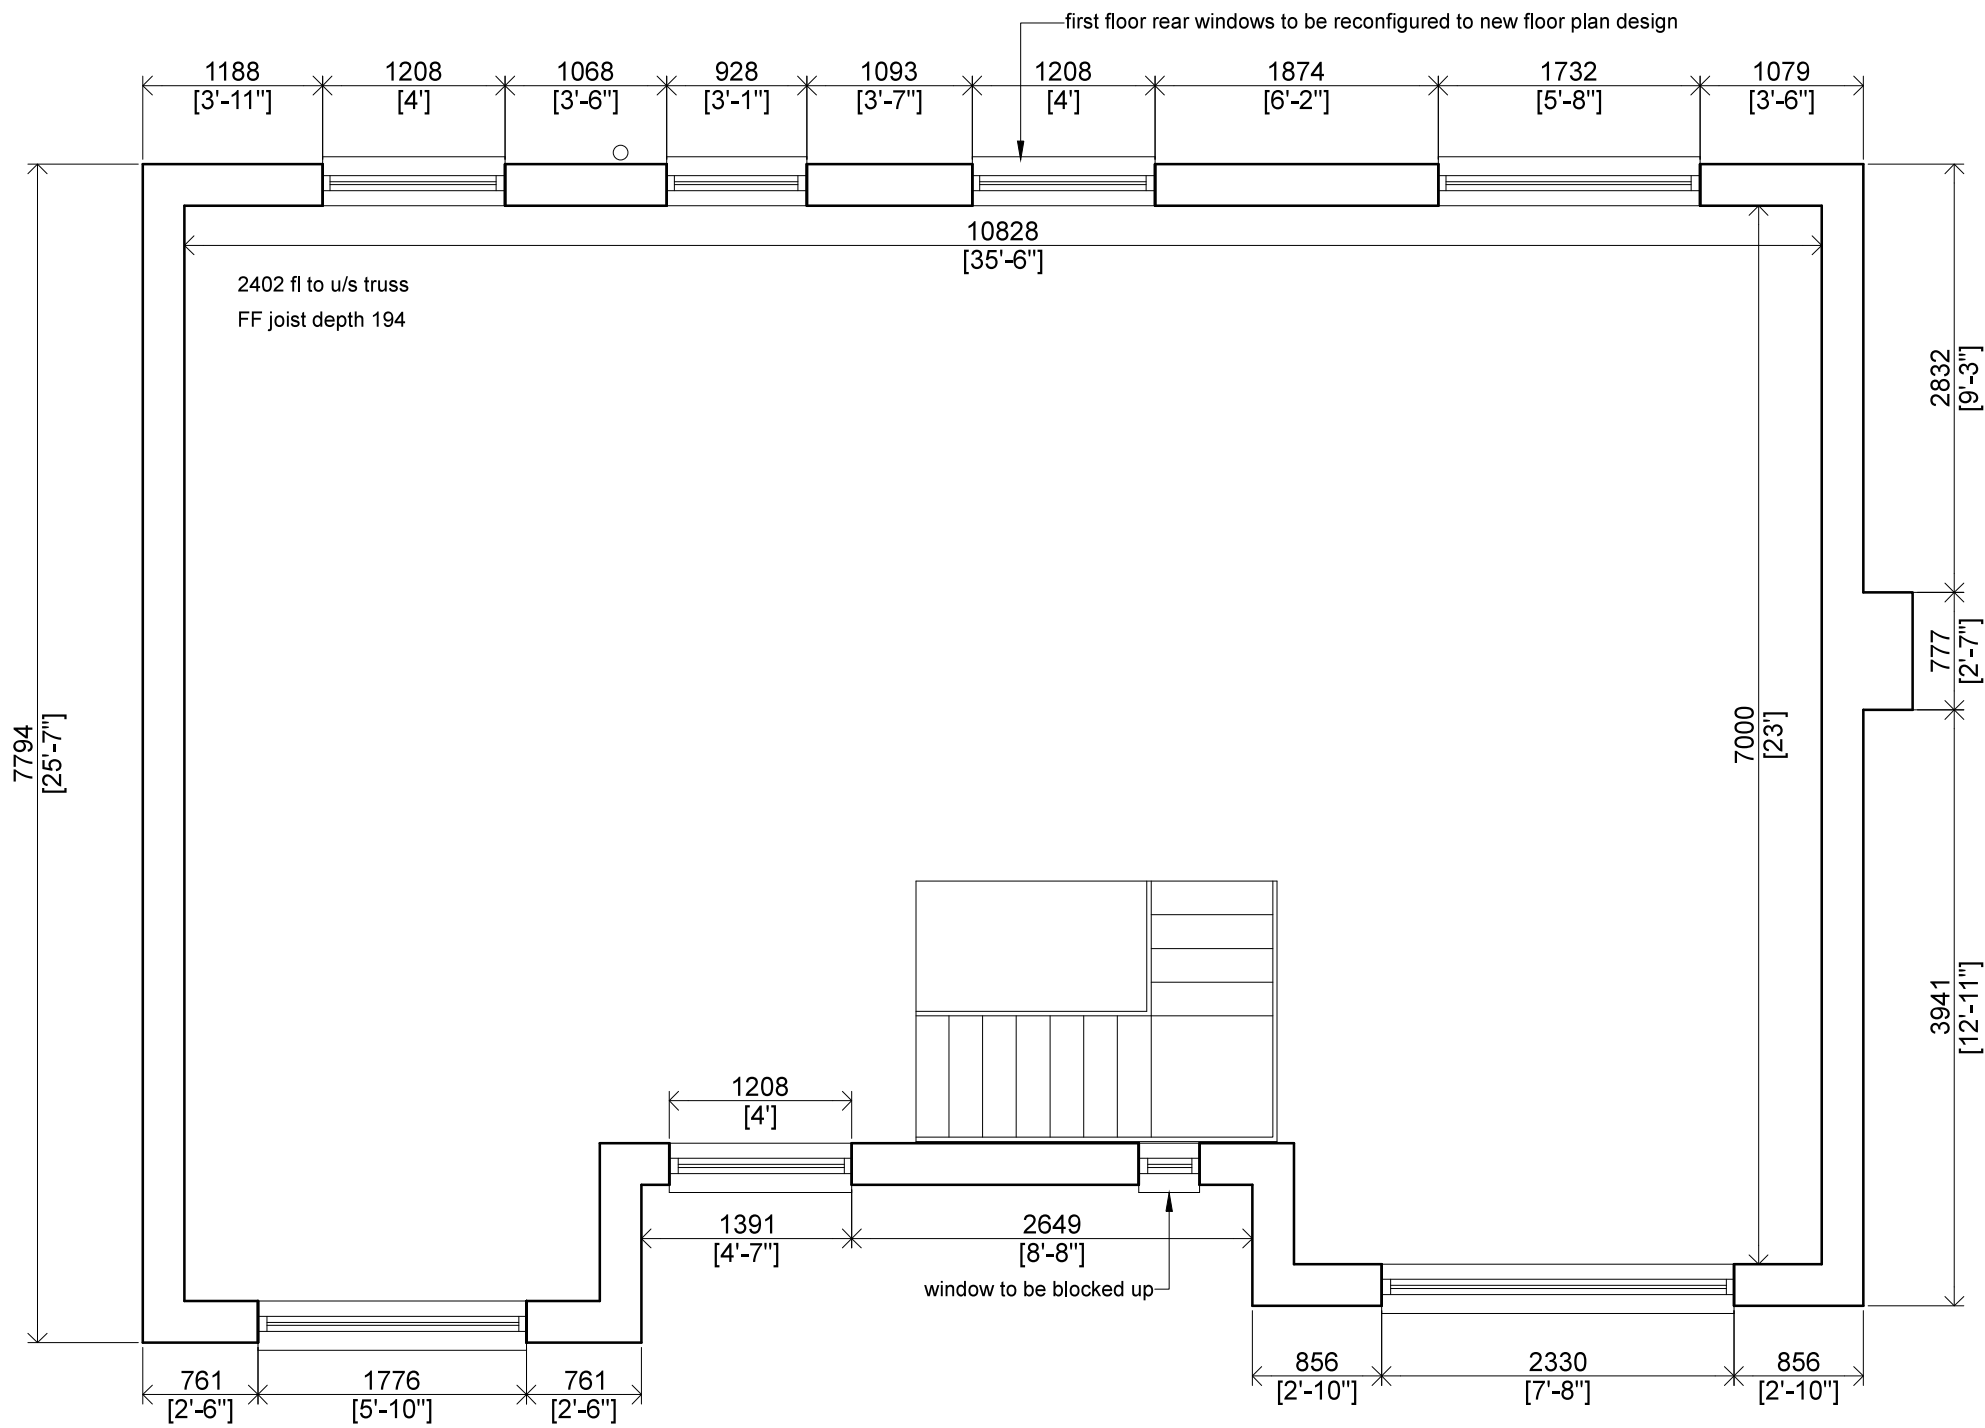

EXISTING FIRST FLOOR PLAN

SCALE

1:50

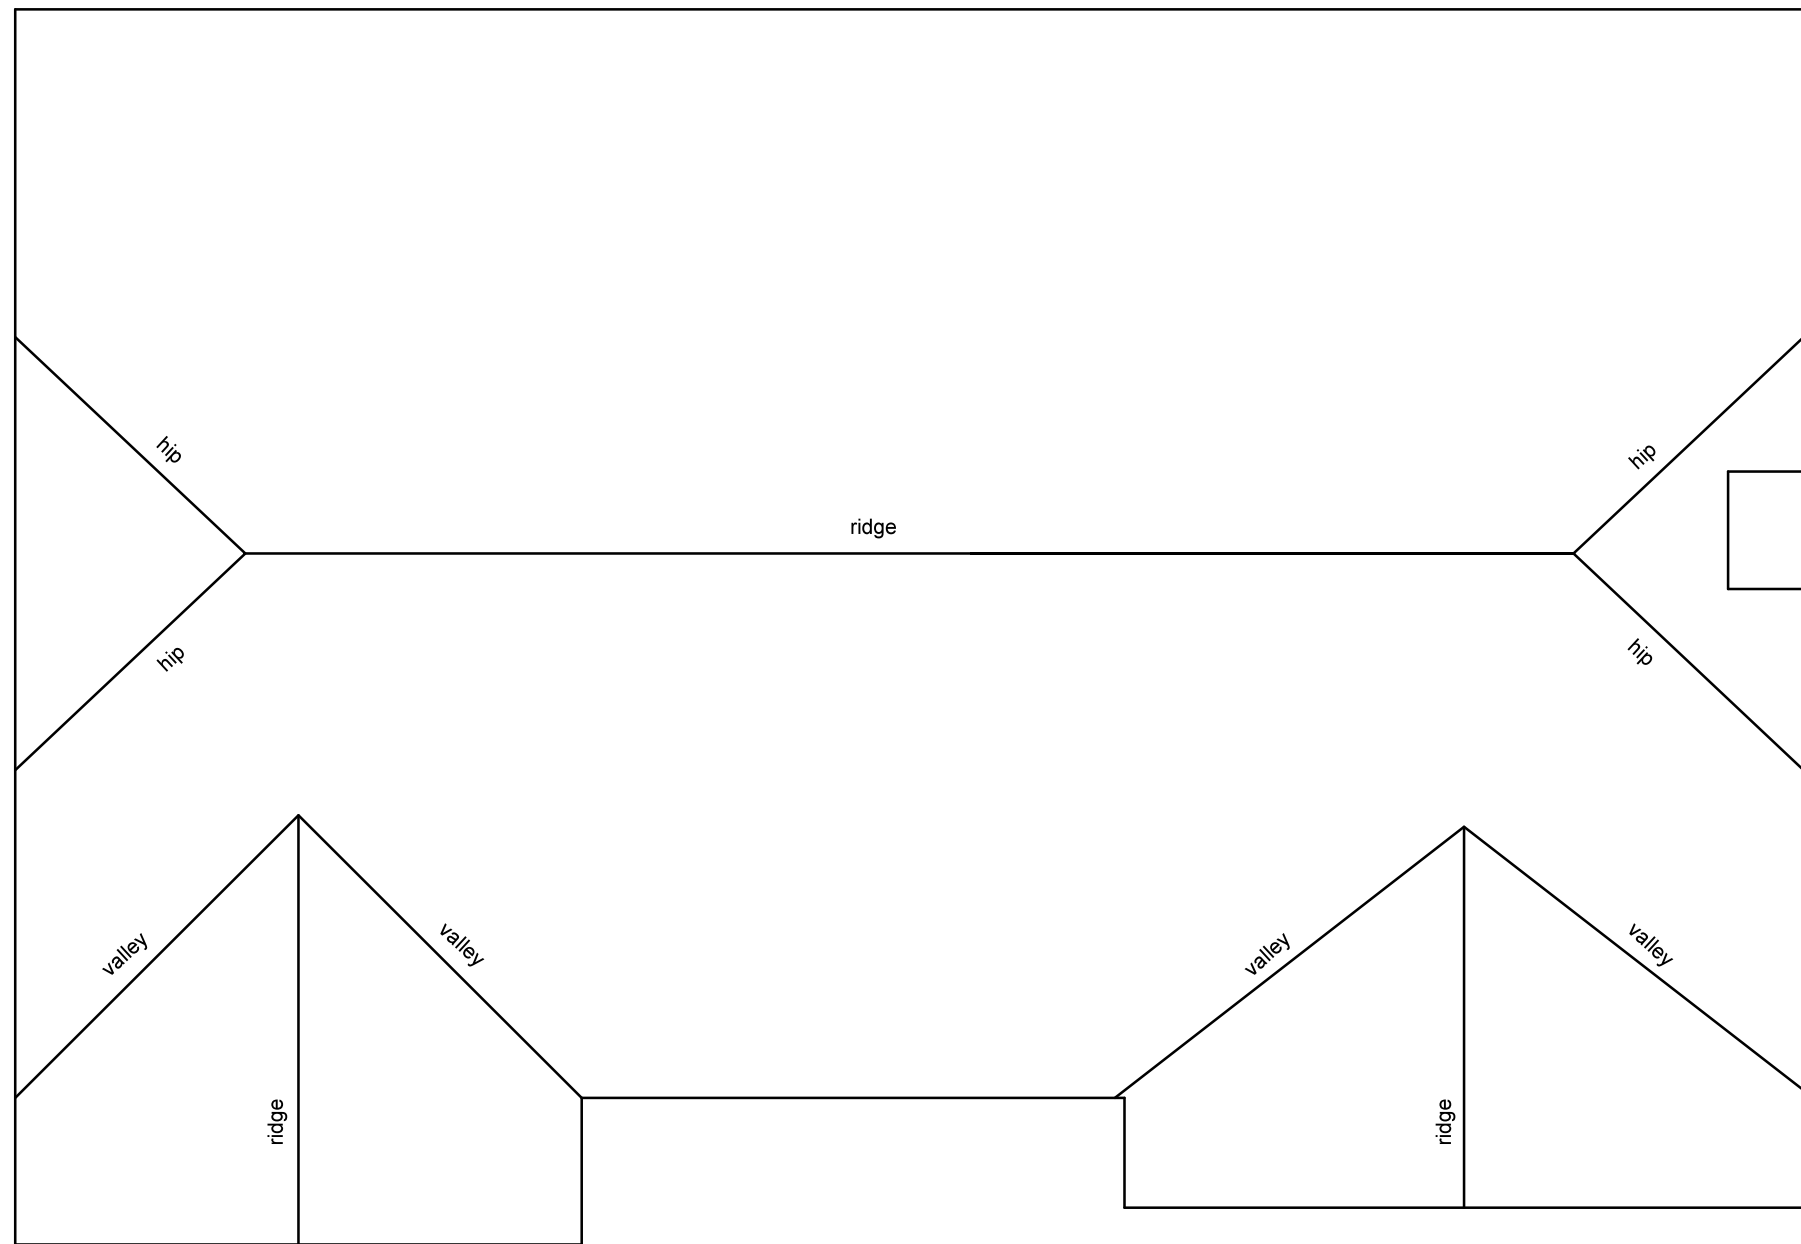

EXISTING ROOF PLAN

SCALE

1:50