

Project Information:

Client: Mr. G. Baker

Project Title: Renovation & Extension

Project Address: 36 College Close, Longridge, Preston, PR3 3AX

Project Stage: Planning Application

Date of Drawing: 08.02.17

Drawn By: SLP
Drawing Sheet Size: A1 (841 x 594)
Drawing Scale: 1:50


Drawing Title:
Floor Plans, as 'Proposed'

Job Number: Drawing Number: Revision:
0251 (P)4-02-PP -


DO NOT SCALE ONLY USE DIMENSIONS SHOWN
© COPYRIGHT RESERVED

Drawing Revisions

Rev.	Date	Description	Author
1	08.02.17	Issue for Planning Application	SLP

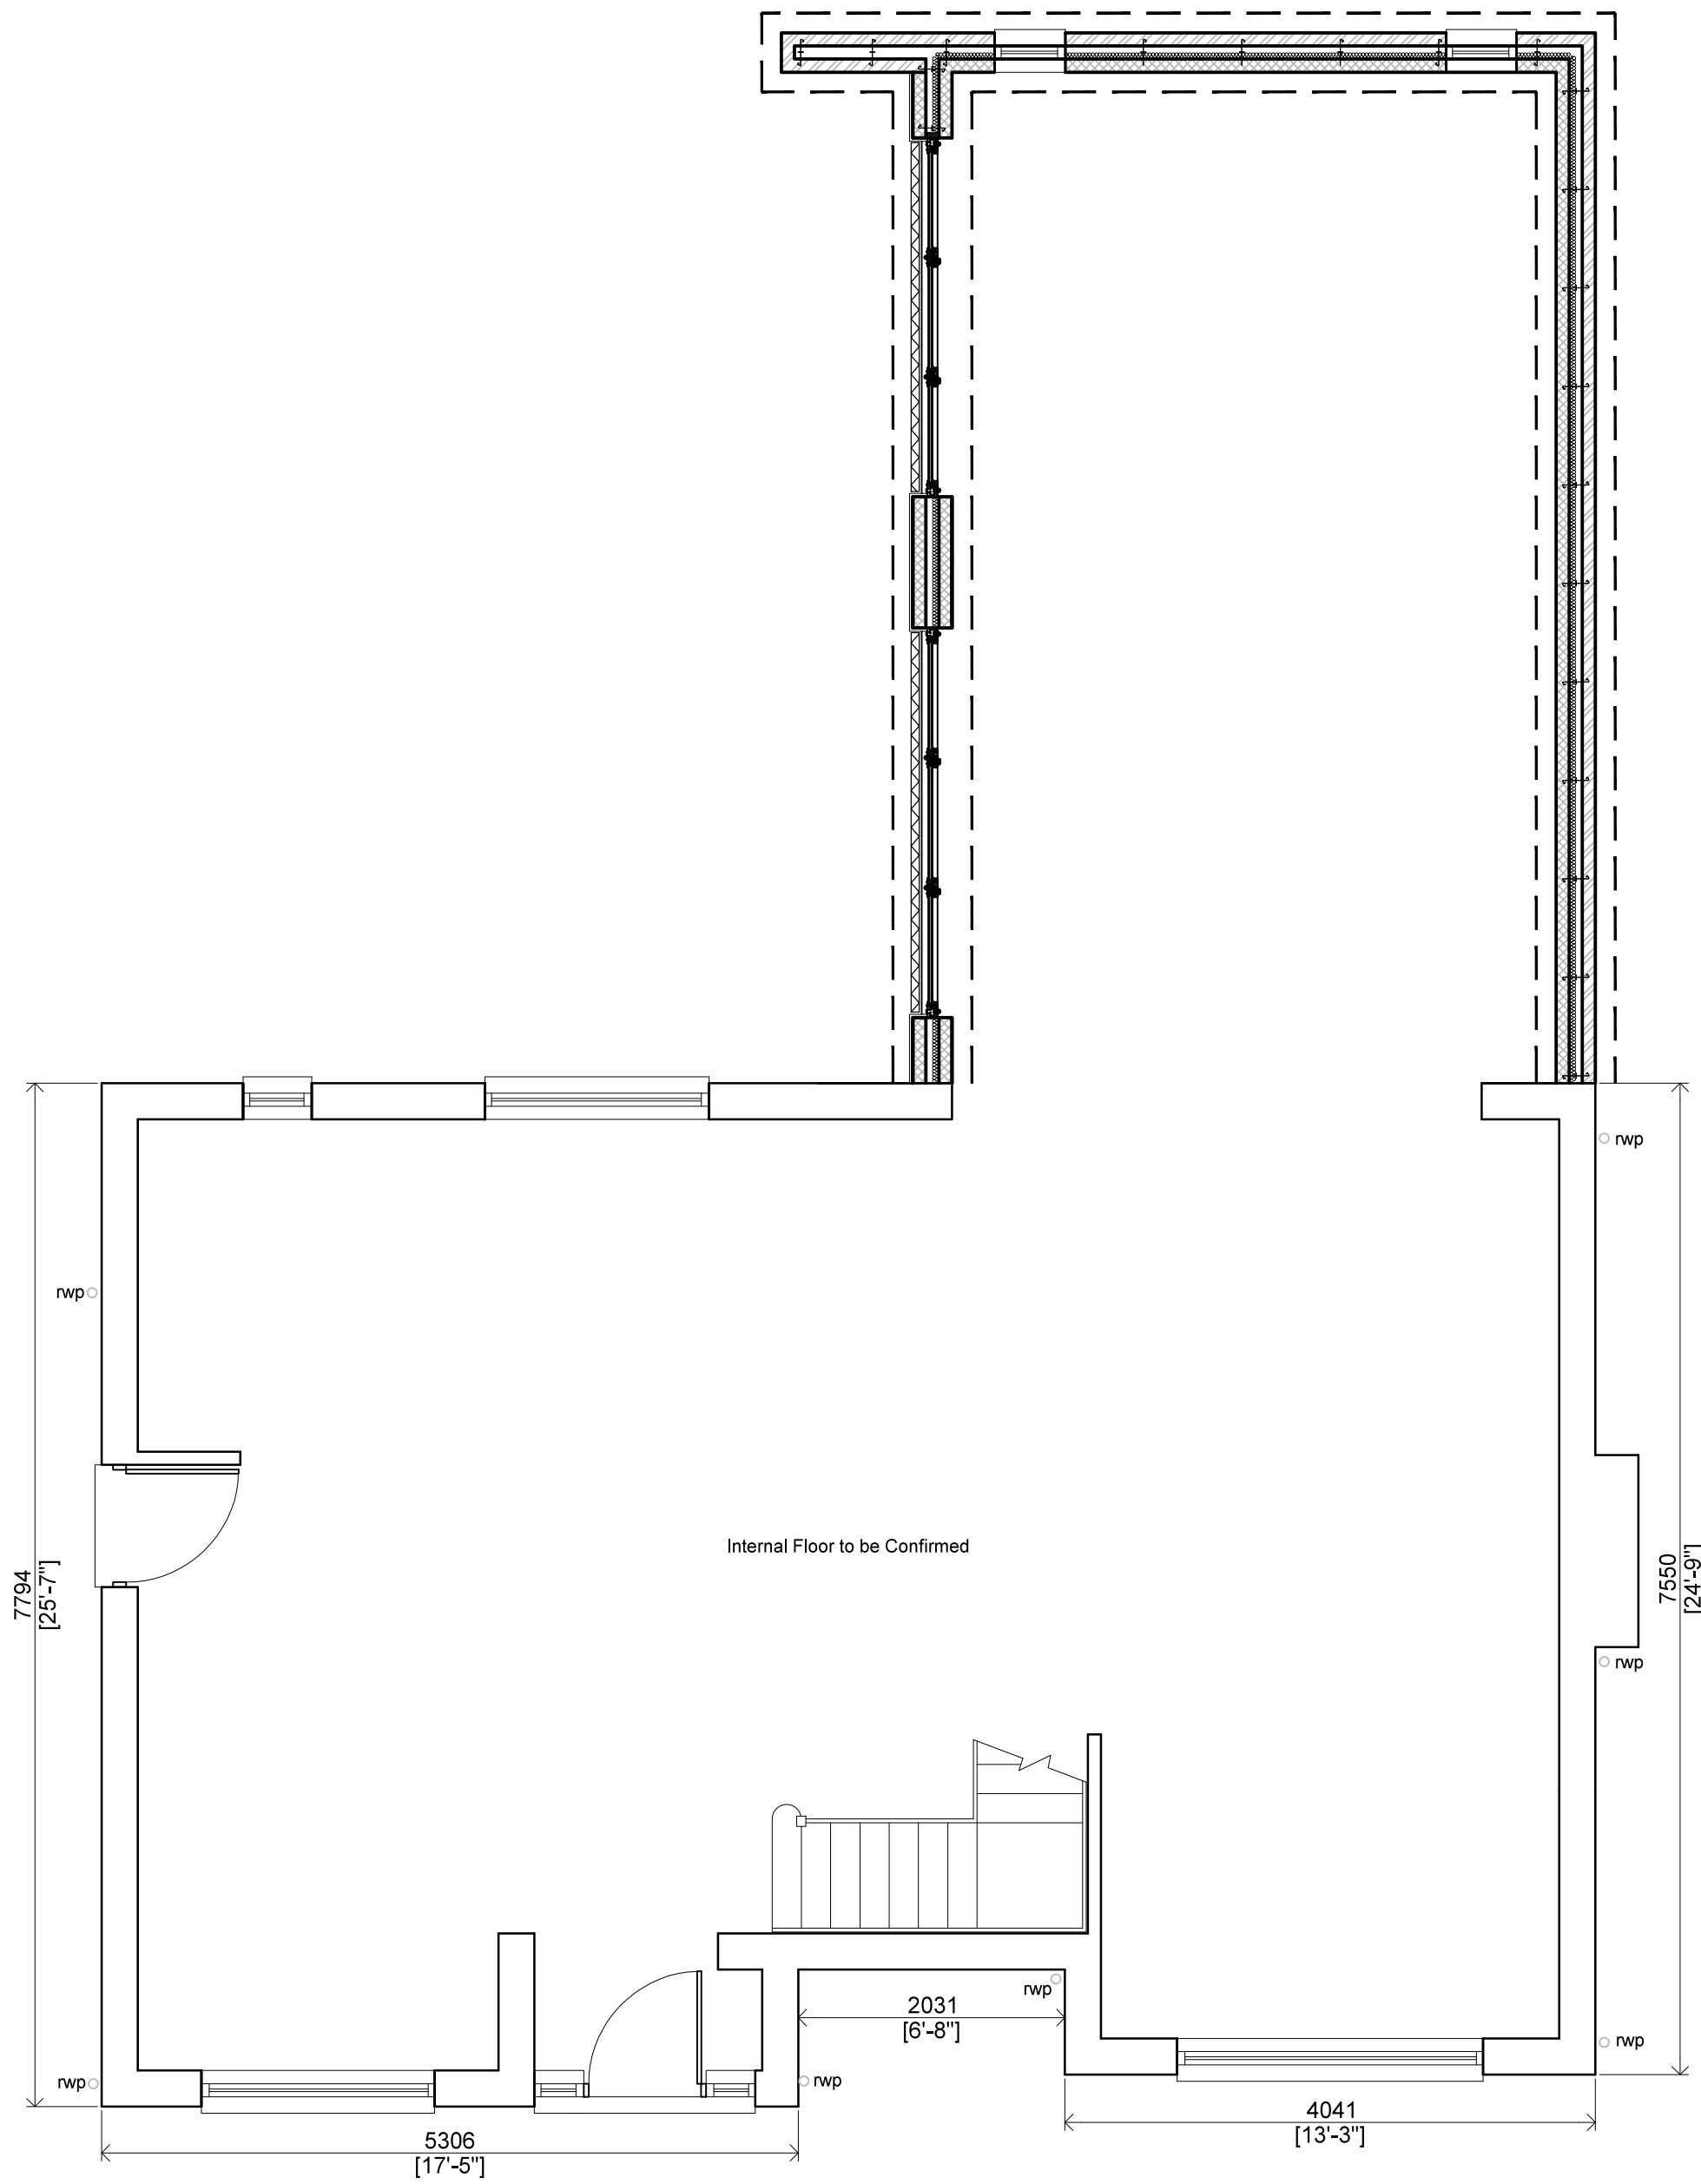

PROPOSED GROUND FLOOR PLAN
SCALE 1:50

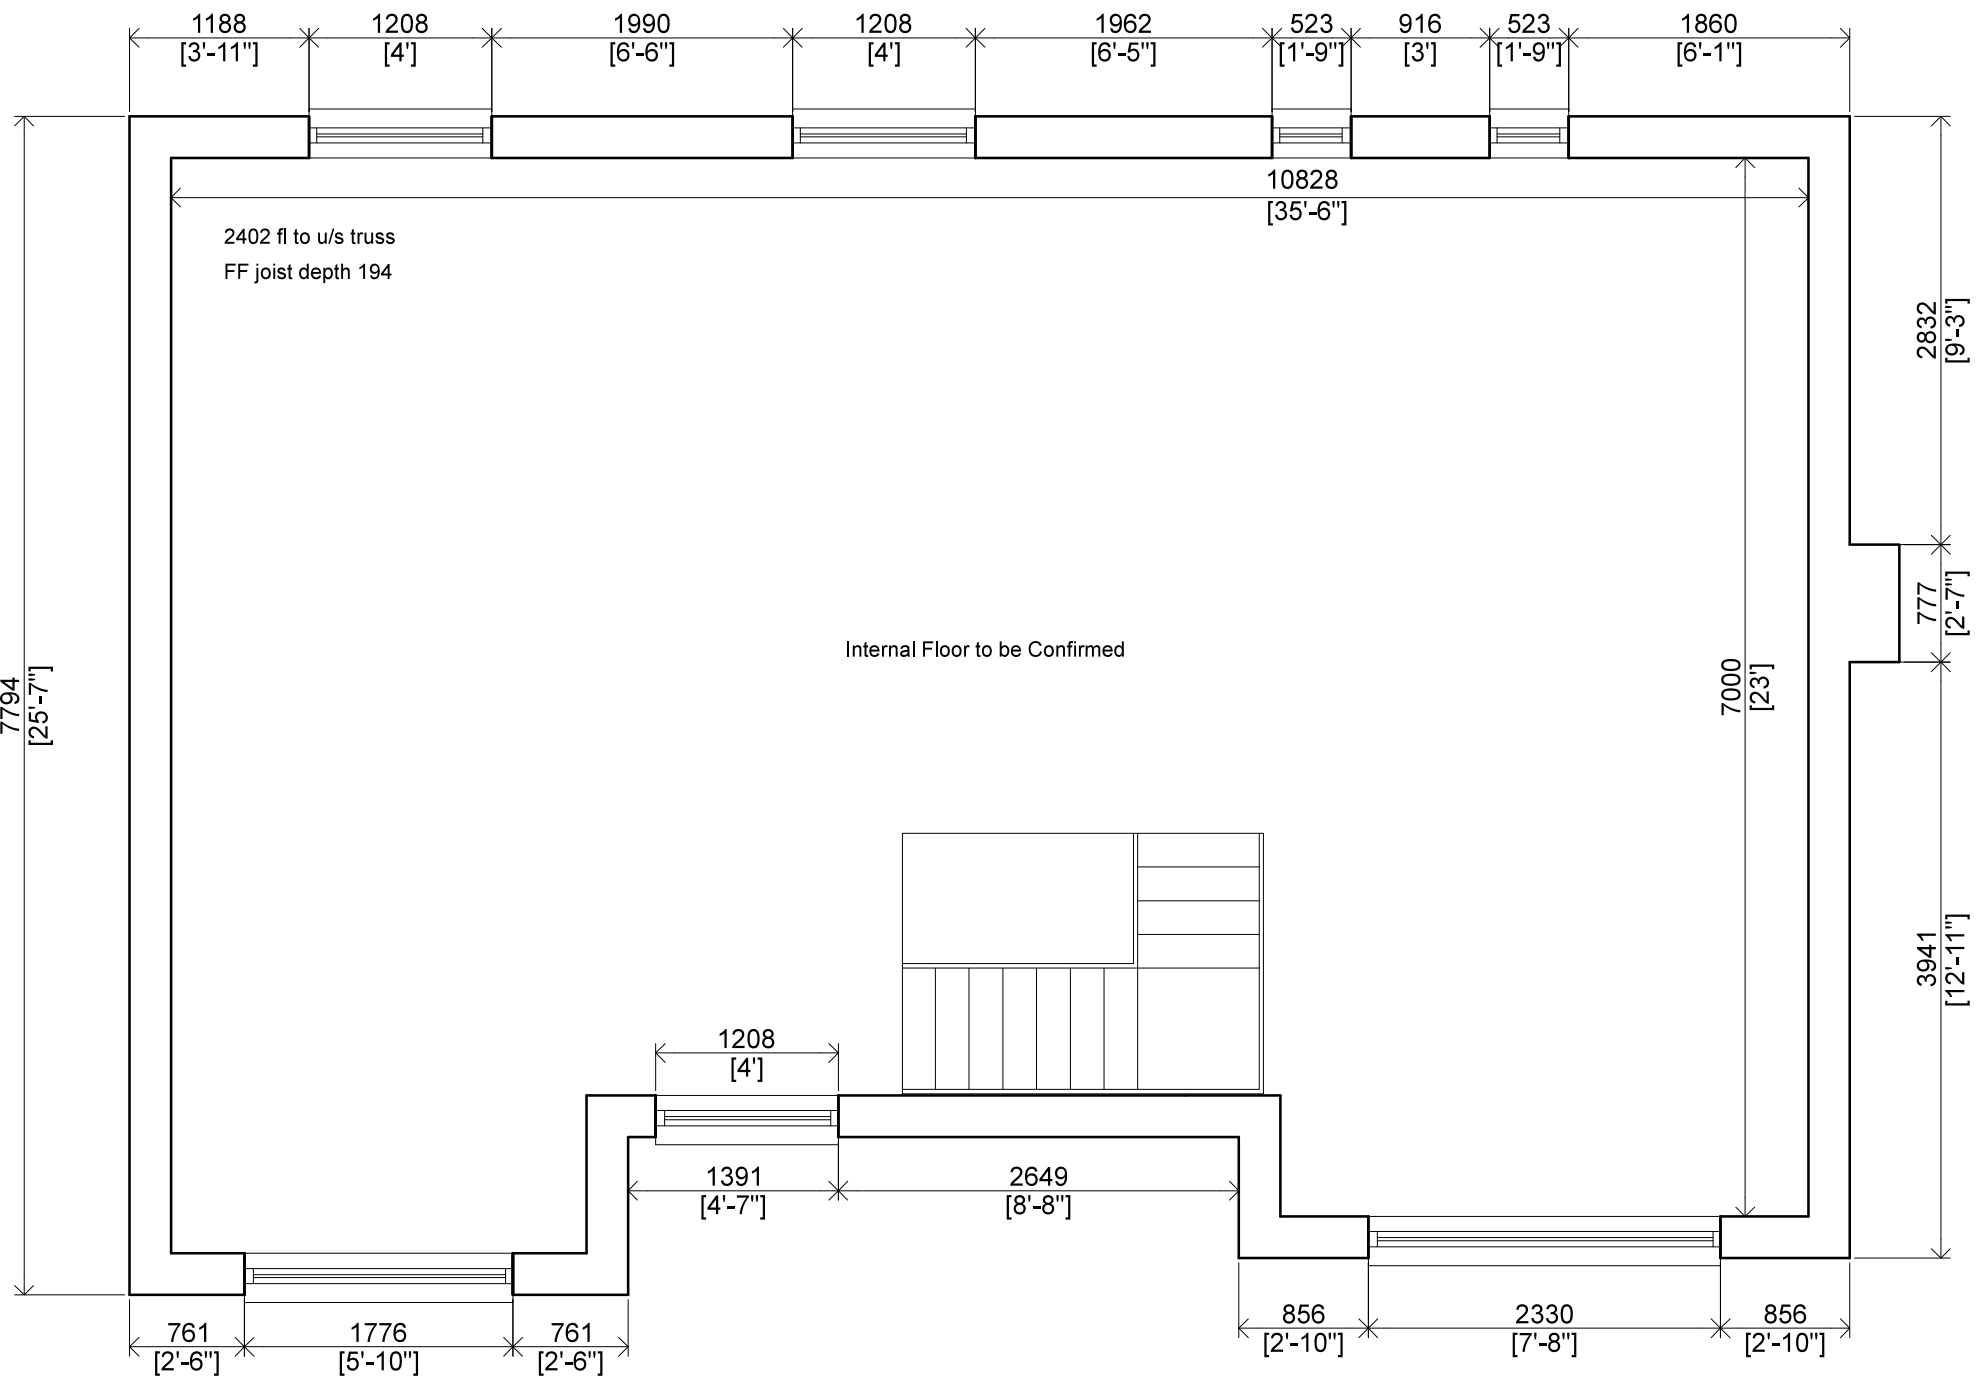

PROPOSED FIRST FLOOR PLAN
SCALE 1:50

