


This drawing is to be read in conjunction with all relevant Architect, consultants' and specialists' drawings and specifications. The Architect is to be notified of any discrepancies before proceeding. Do not scale from this drawing. All dimensions and levels are to be checked on site. This drawing is subject to copyright. All work carried out before Planning and Building Permission has been granted is at the contractor/client's risk.

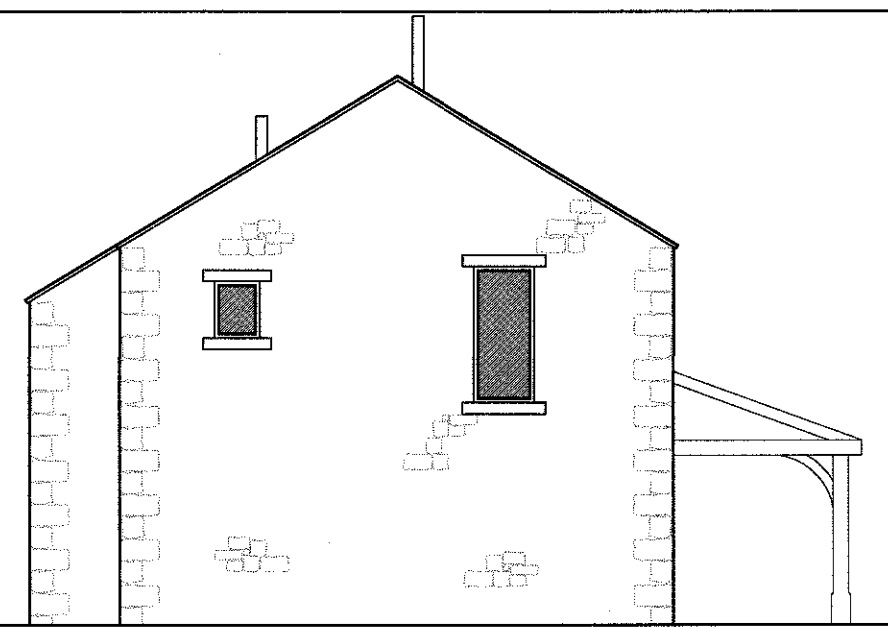


North Elevation
Scale 1:100




East Elevation
Scale 1:100




South Elevation
Scale 1:100

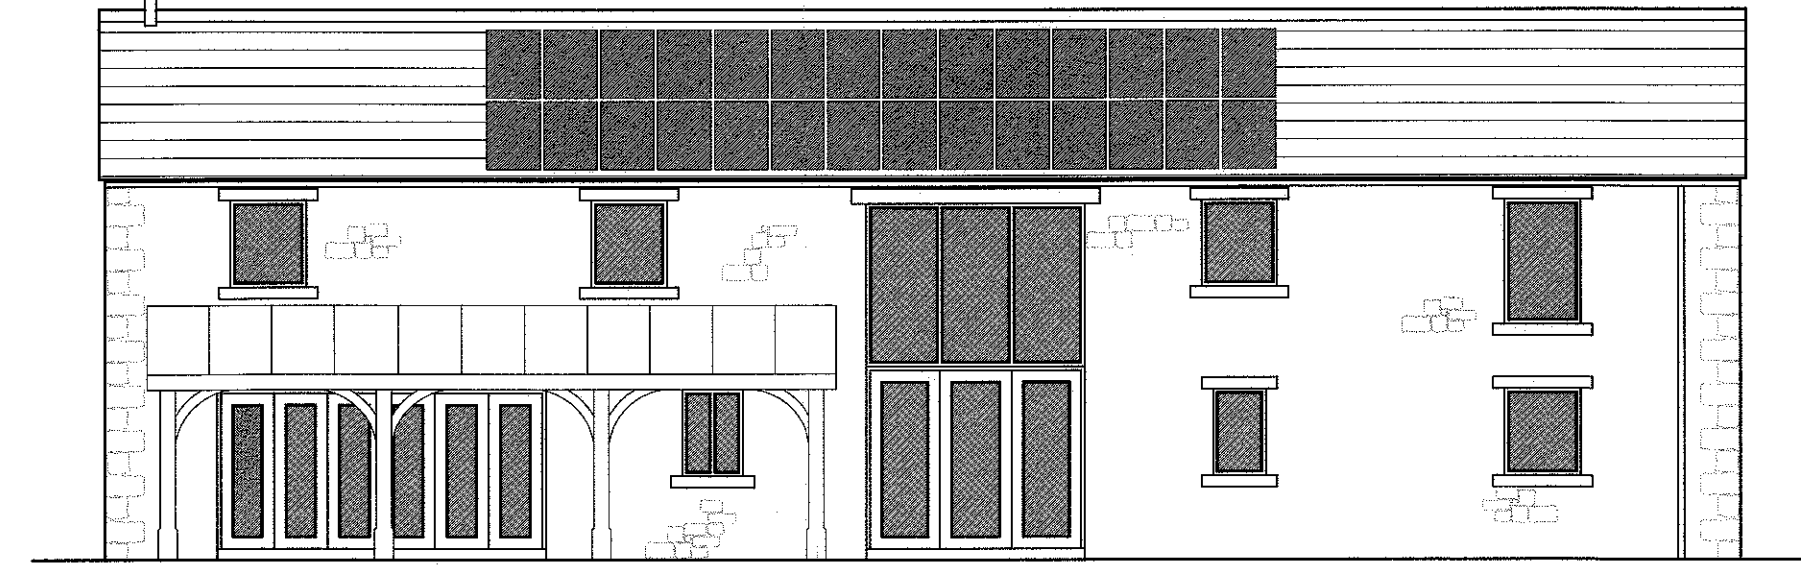


West Elevation
Scale 1:100

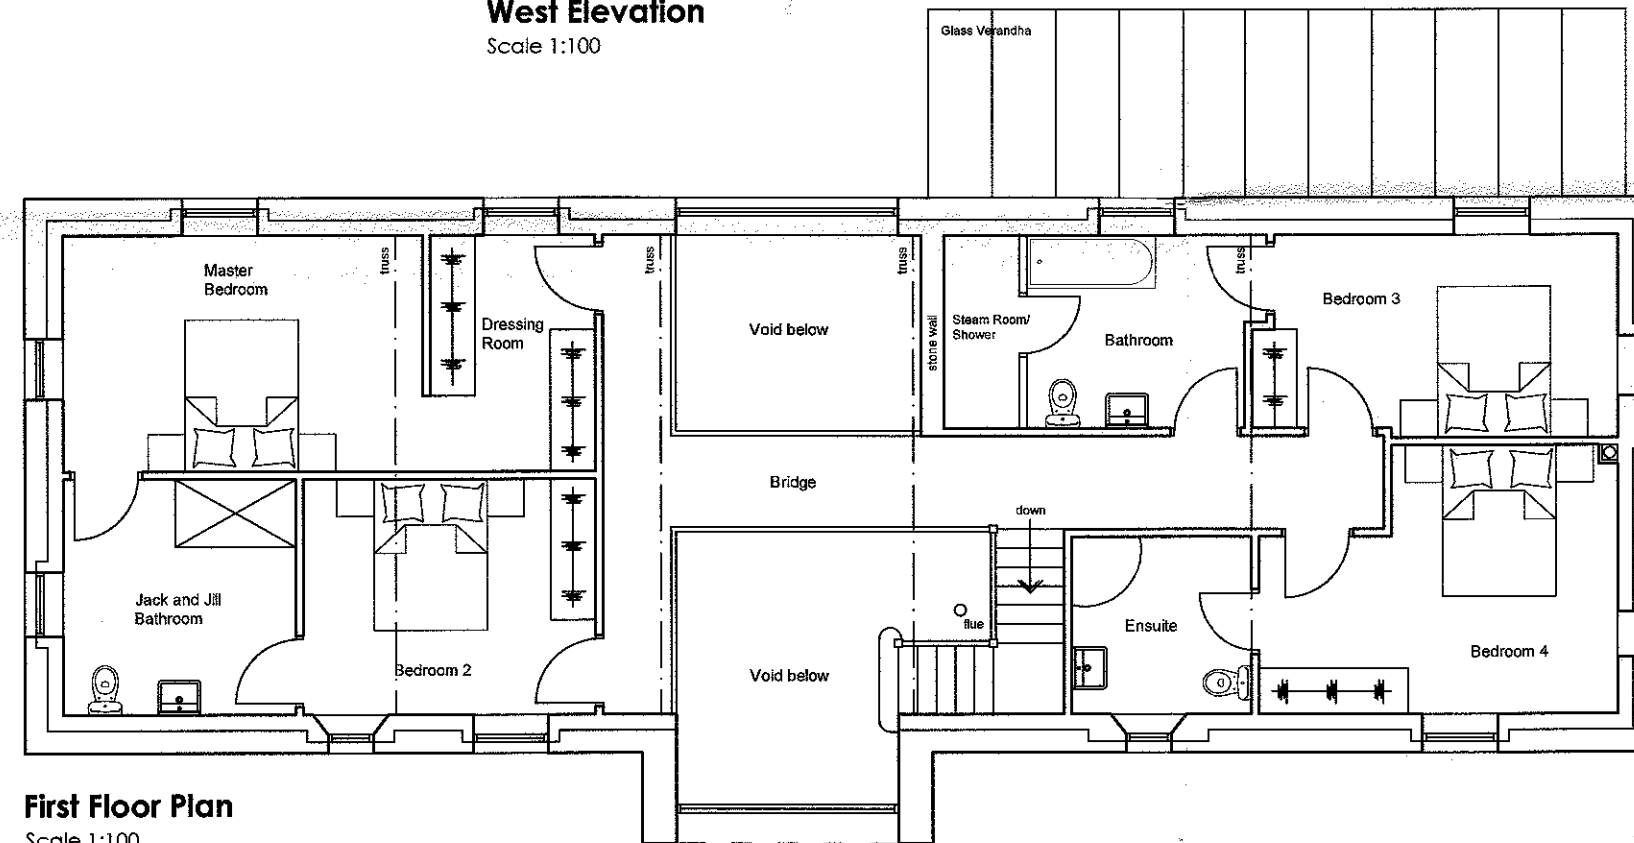

First Floor Plan
Scale 1:100

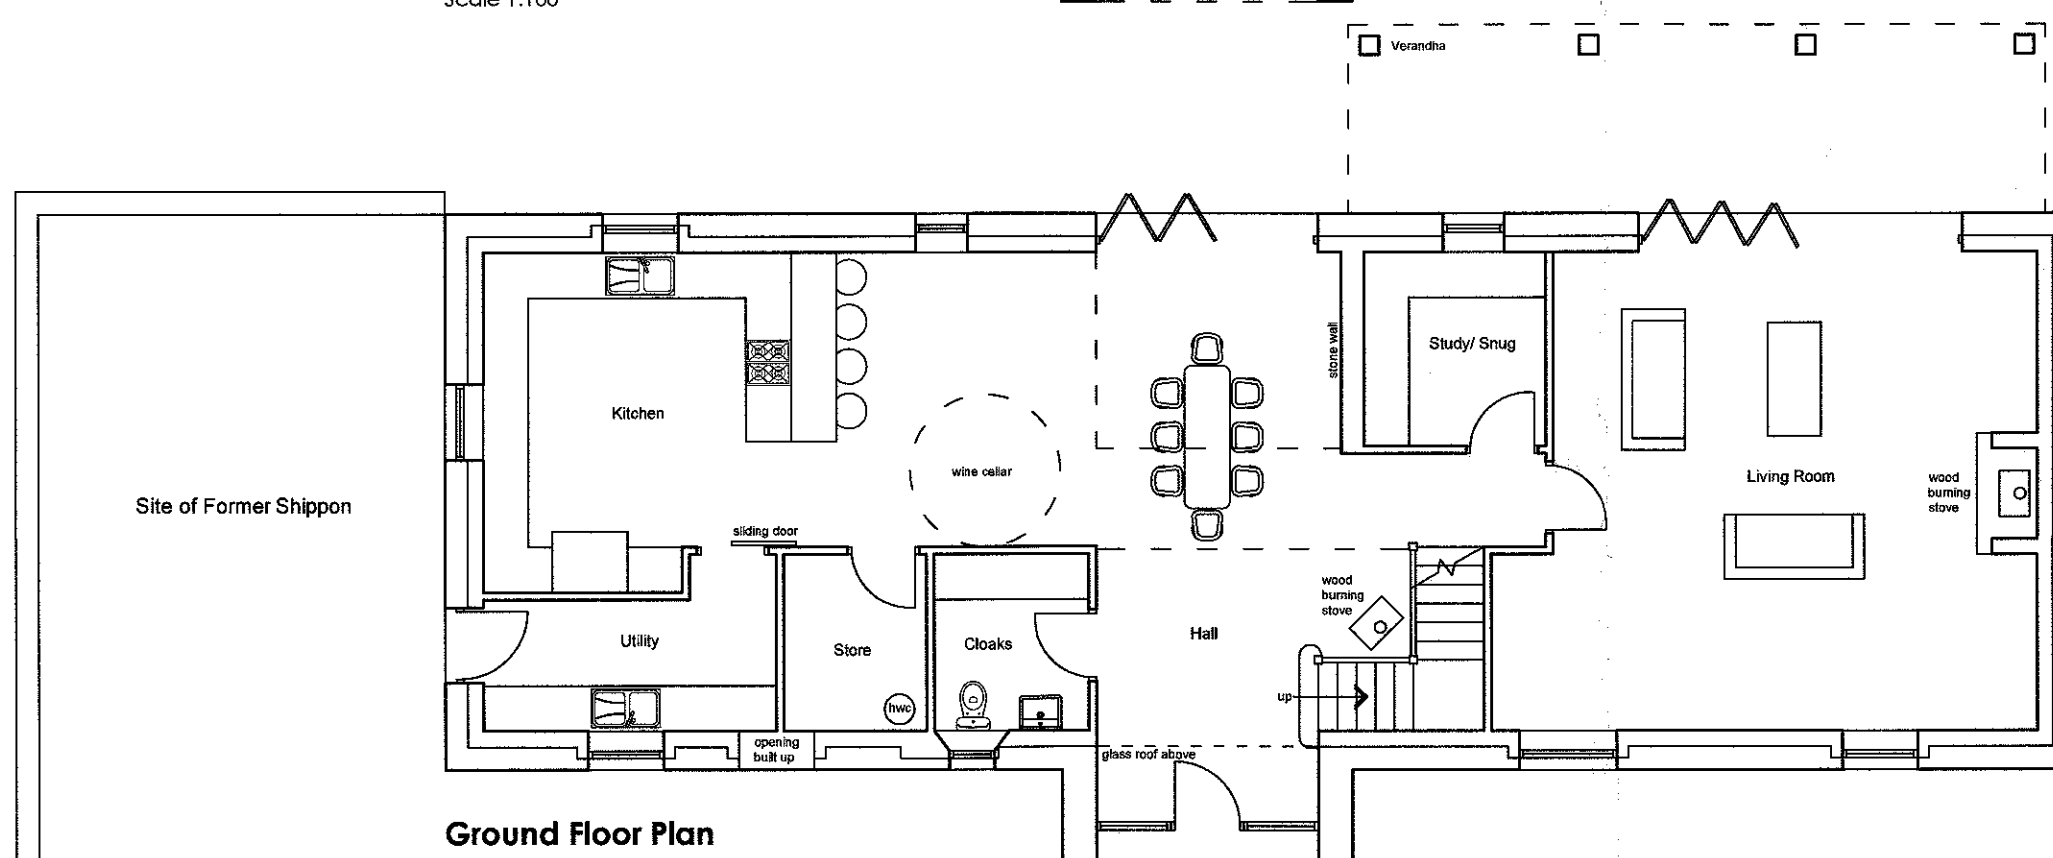

Ground Floor Plan
Scale 1:100

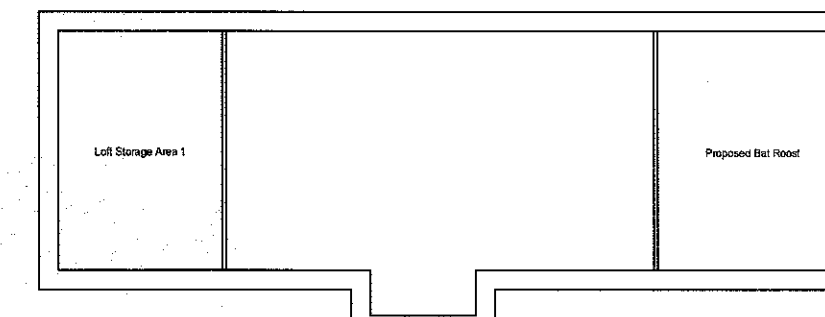

Loft Floor Plan
Scale 1:200

D	LFG	Revised following client comments.	03.01.17
C	LFG	Revised following client comments.	22.12.16
B	LFG	Revised following client comments.	03.11.16
A	LFG	Revised following client comments.	24.10.16

no.	by	chk.	revision	date
-----	----	------	----------	------

Client
Mr R Midgley

Job Title
Proposed Barn Conversion at
Eatoughs Farm Barn
Fleet Street Lane
Ribchester

Drawing Title
PROPOSED Plans and Elevations

Scale	Date	Drawn
1:100 @ A2	Oct 2016	LFG

spa
SUNDERLAND PEACOCK ARCHITECTS
SUNDERLAND PEACOCK & ASSOCIATES LTD.
HAZELMERE, PIMLICO ROAD, CLITHEROE
LANCASHIRE, BB7 2AG
T 01202 421714 F 01202 427328
E info@sunderlandpeacock.com
www.sunderlandpeacock.com

5231 -03 D