


This drawing is to be read in conjunction with all relevant Architect, consultants' and specialists' drawings and specifications. The Architect is to be notified of any discrepancies before proceeding. Do not scale from this drawing. All dimensions and levels are to be checked on site. This drawing is subject to copyright. All work carried out before Planning and Building Permission has been granted is at the contractors risk.

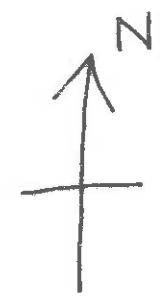

320170021

Rev B - 06/01/17. LFG
Rev A - 04/01/17. LFG

Client
Mr and Mrs Midgley

Job Title
Eatough's Farm Barn
Floor sheet lane
Ribchester

Drawing Title
Proposed Site Plan


Scale 1:200 @ A3 Date Jan '17 Drawn LFG

spa
ARCHITECTS

SUNDERLAND PEACOCK & ASSOCIATES LTD.
HAZELMERE, PINJICO ROAD, CLITHEROE,
LANCASHIRE, B57 2AG
T 01200 423178 F 01200 423328
E info@sunderlandpeacock.com
www.sunderlandpeacock.com



5231 - 048

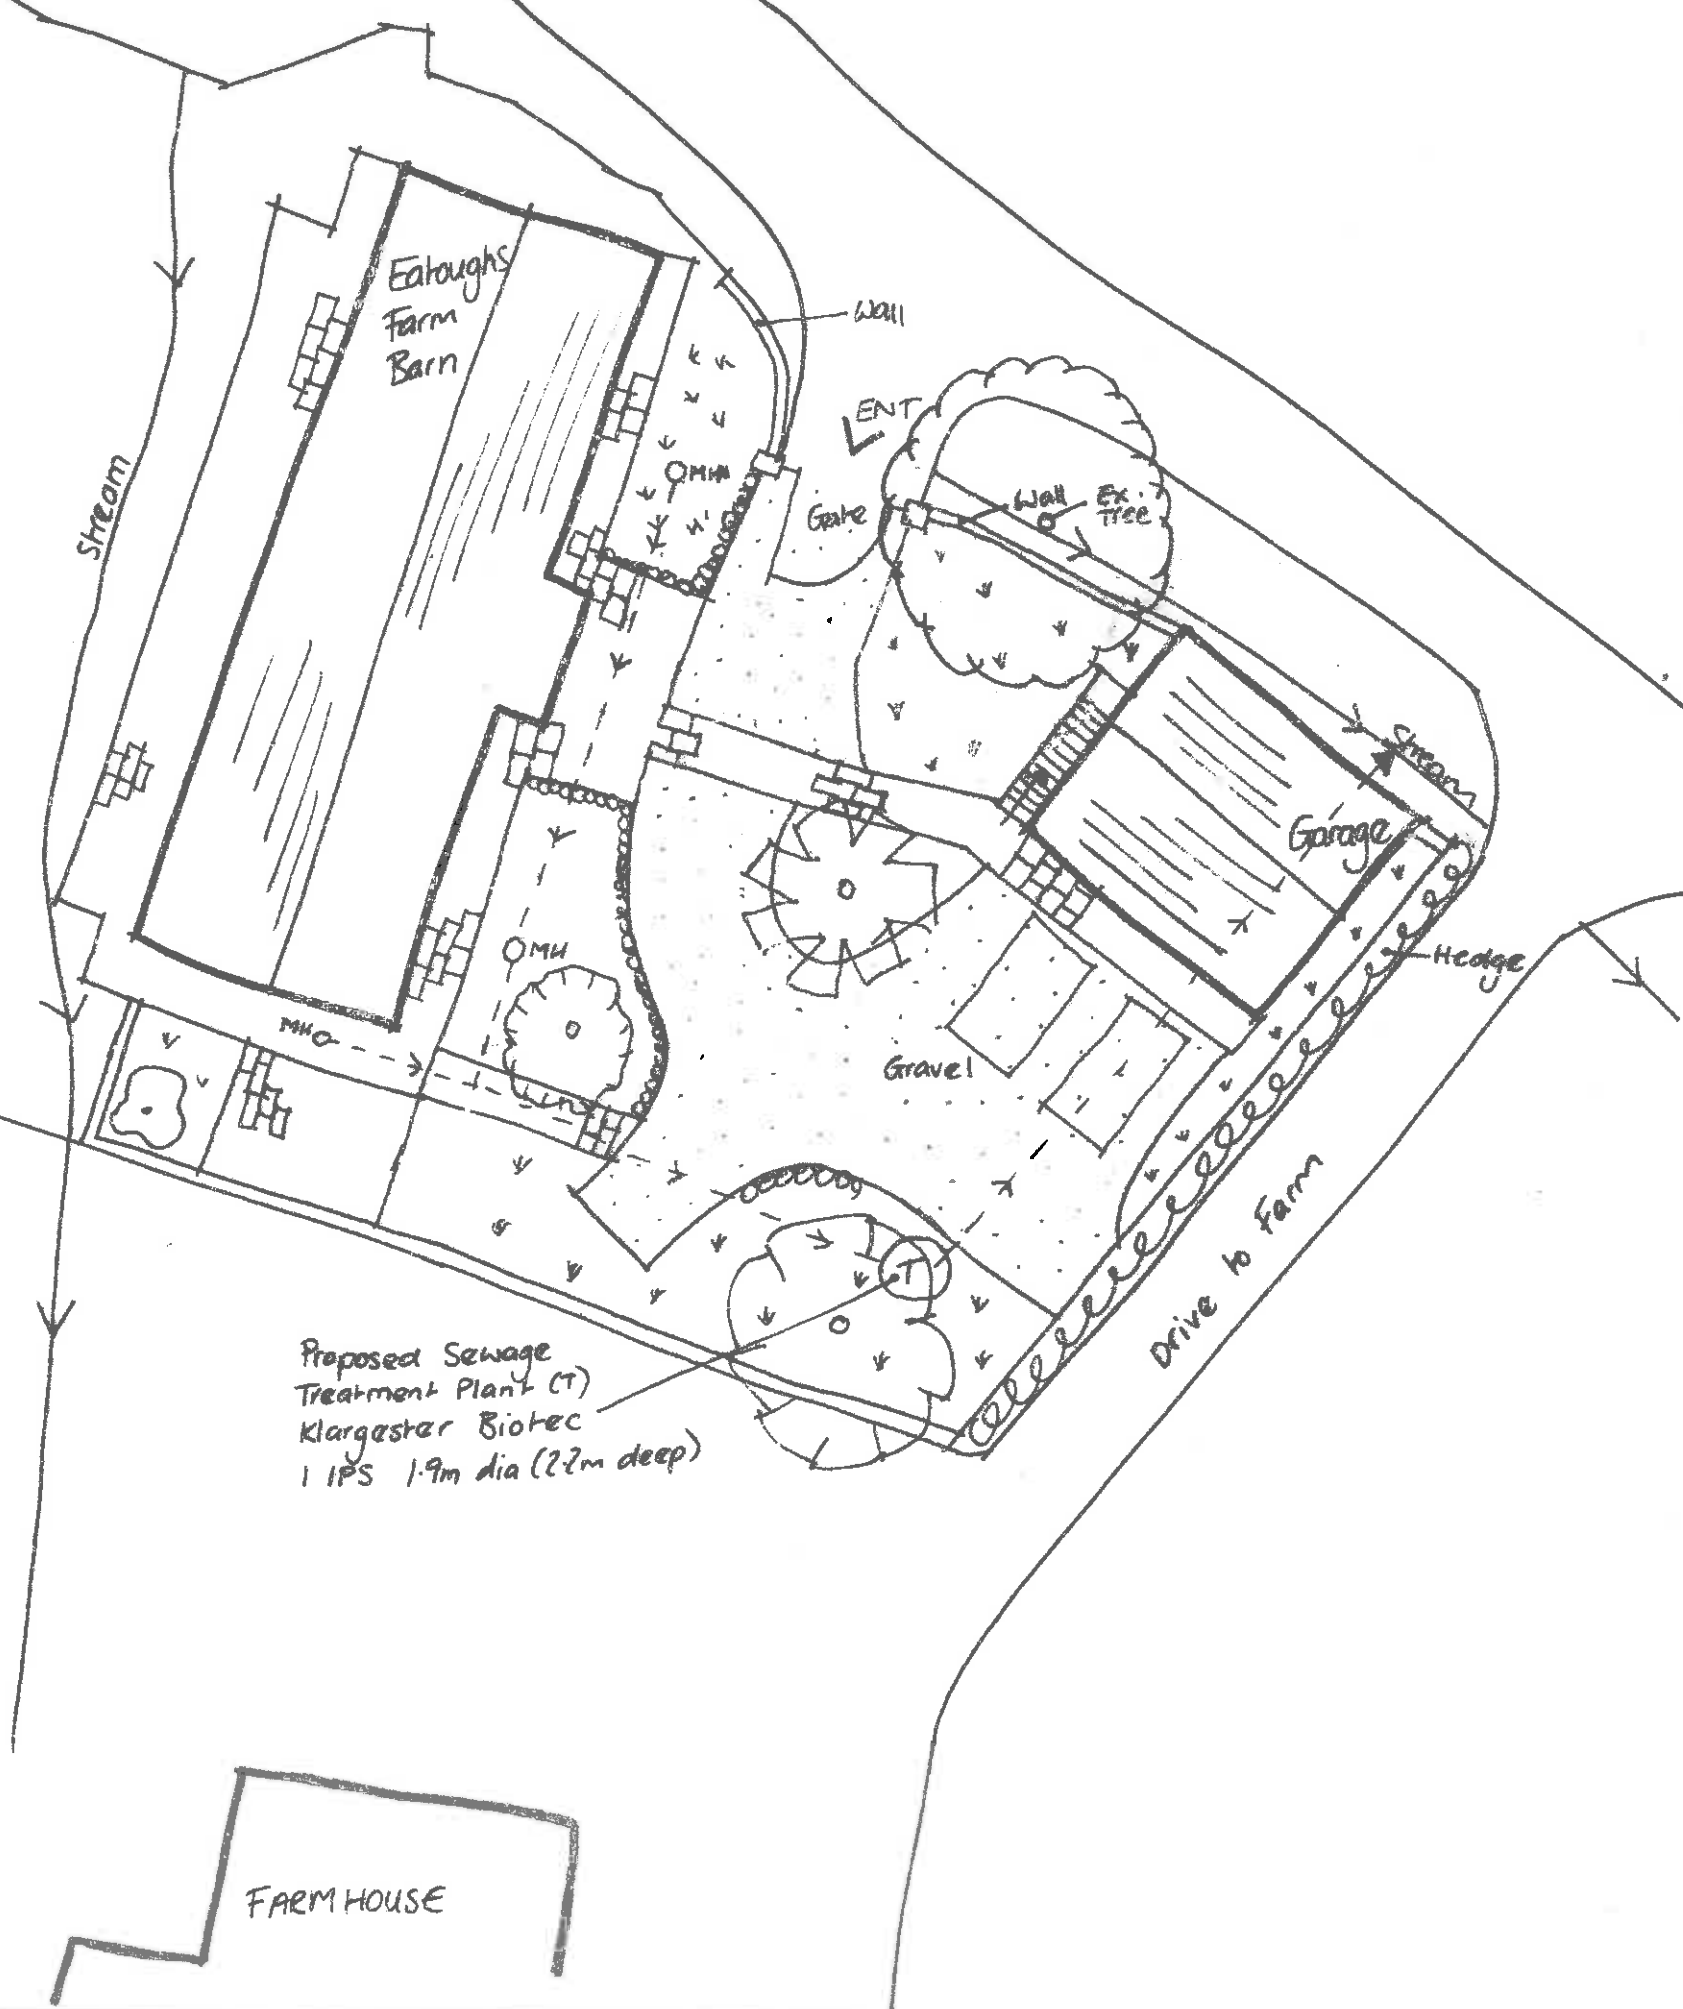

Proposed Sewage
Treatment Plant (T)
Klargester Biotec
1 IPS 1.9m dia (2.2m deep)

FARM HOUSE