



EXISTING & PROPOSED FLOOR PLANS
UNIT 4, 5 STANLEY STREET - LONGRIDGE - PR3 3NJ

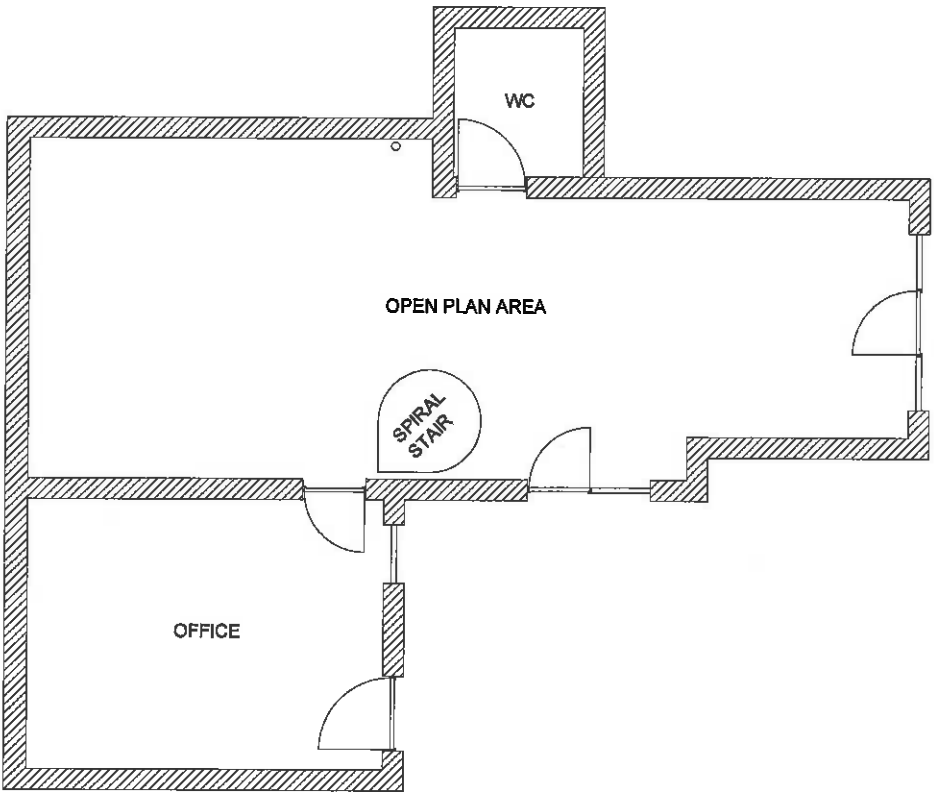

EXISTING GROUND FLOOR PLAN



PROPOSED GROUND FLOOR PLAN

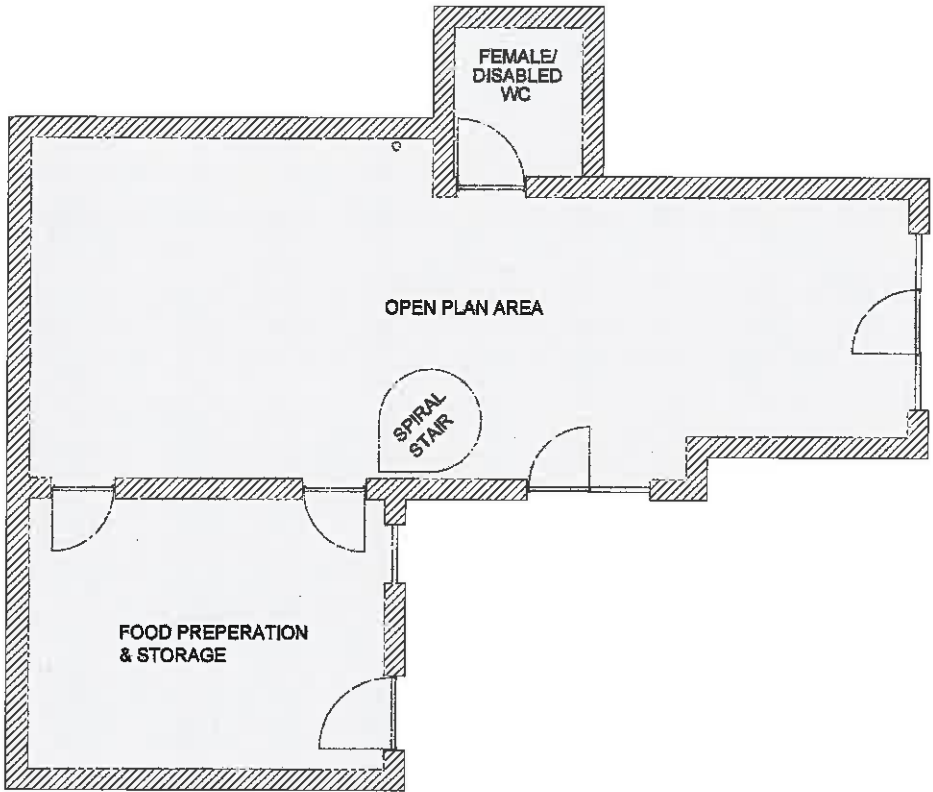


320170027P


- EXISTING CLASS A1: RETAIL USE
- PROPOSED CLASS A4: DRINKING ESTABLISHMENT USE



EXISTING FIRST FLOOR PLAN

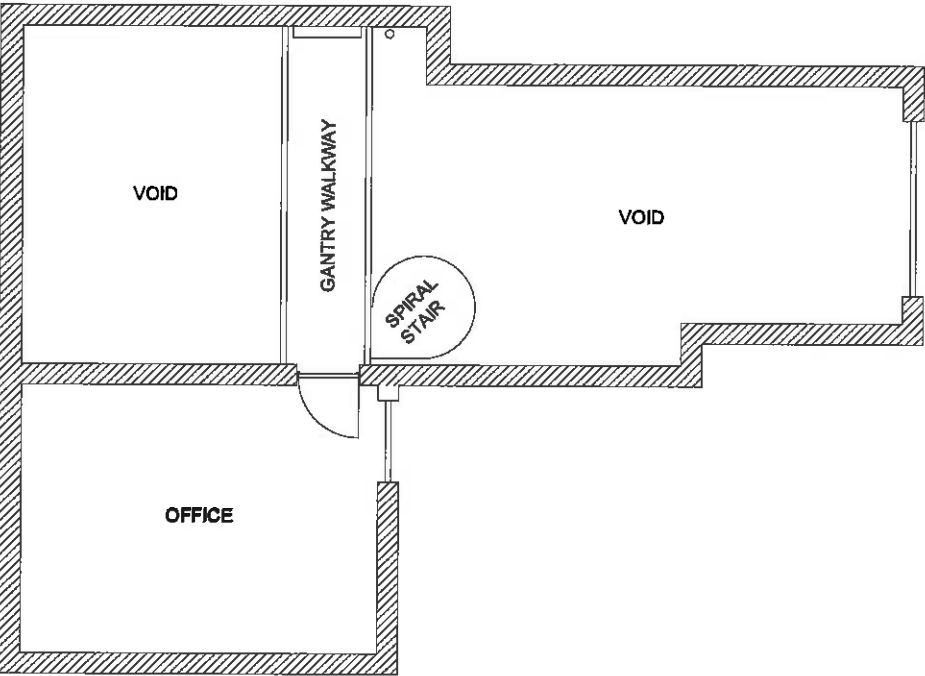

PROPOSED FIRST FLOOR PLAN

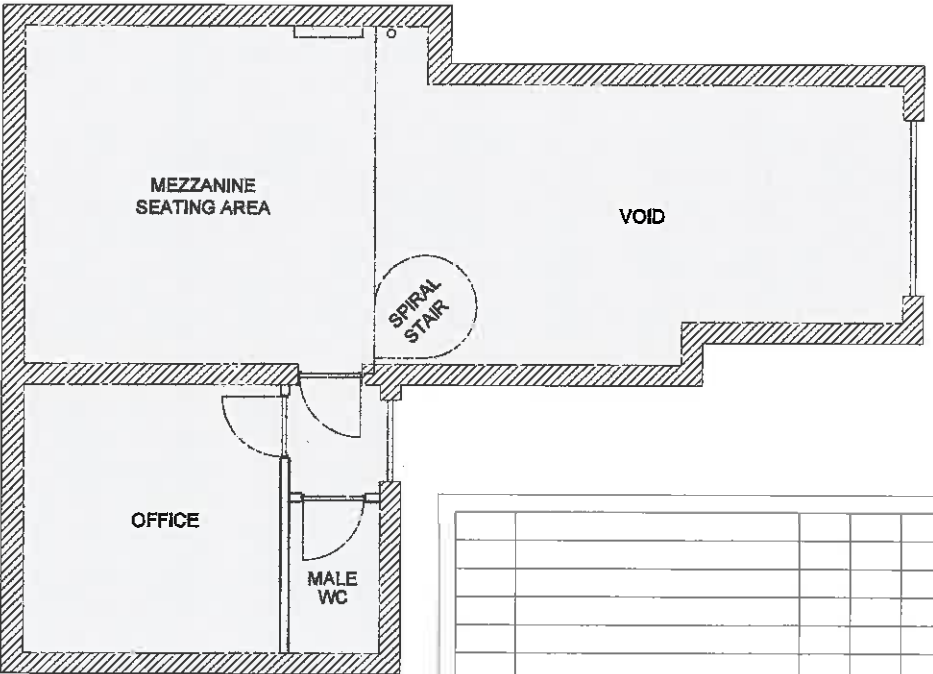

THIS DRAWING IS CONFIDENTIAL AND REMAINS THE COPYRIGHT OF									
FULLALOVES WINE & LIGHTING									
IT MUST NOT BE DISCLOSED TO A THIRD PARTY UNDER ANY CIRCUMSTANCES WITHOUT PRIOR WRITTEN AUTHORISATION									
CLIENT: FULLALOVES WINE & LIGHTING									
TITLE: PROPOSED PLANS									
SCALE: 1:100 on A3									
DRG No.: 20170123-01-001									
REV: 0									
0	e-COPY OF ORIGINAL	TJW	BF	TJW	23.01.17				
REV.	DESCRIPTION	DRN.	CHK.	APP.	DATE.				