




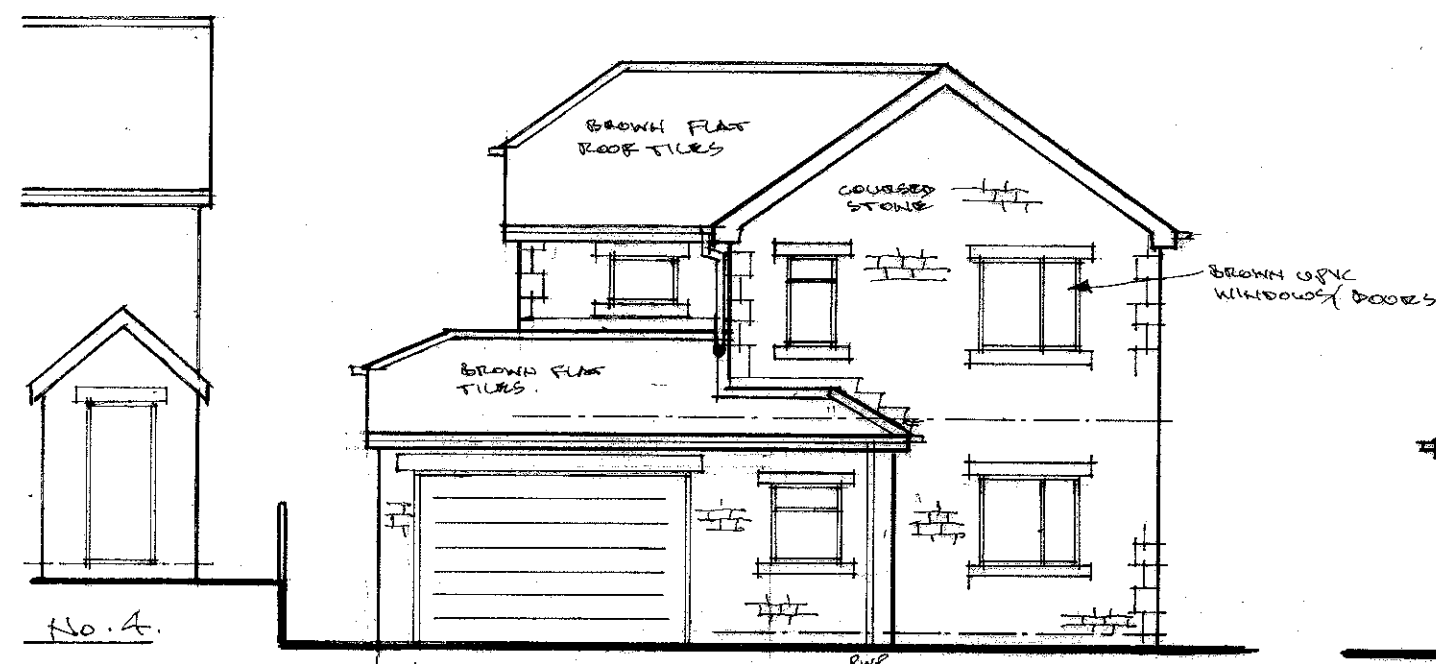


EXISTING FRONT ELEVATION 1:100

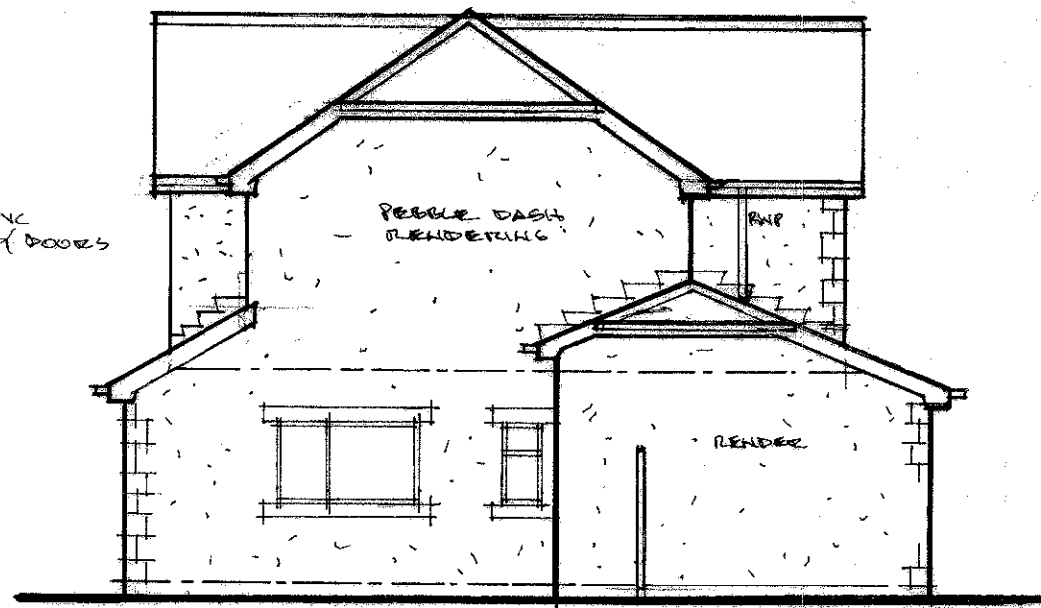


EXISTING L.H. SIDE ELEVATION

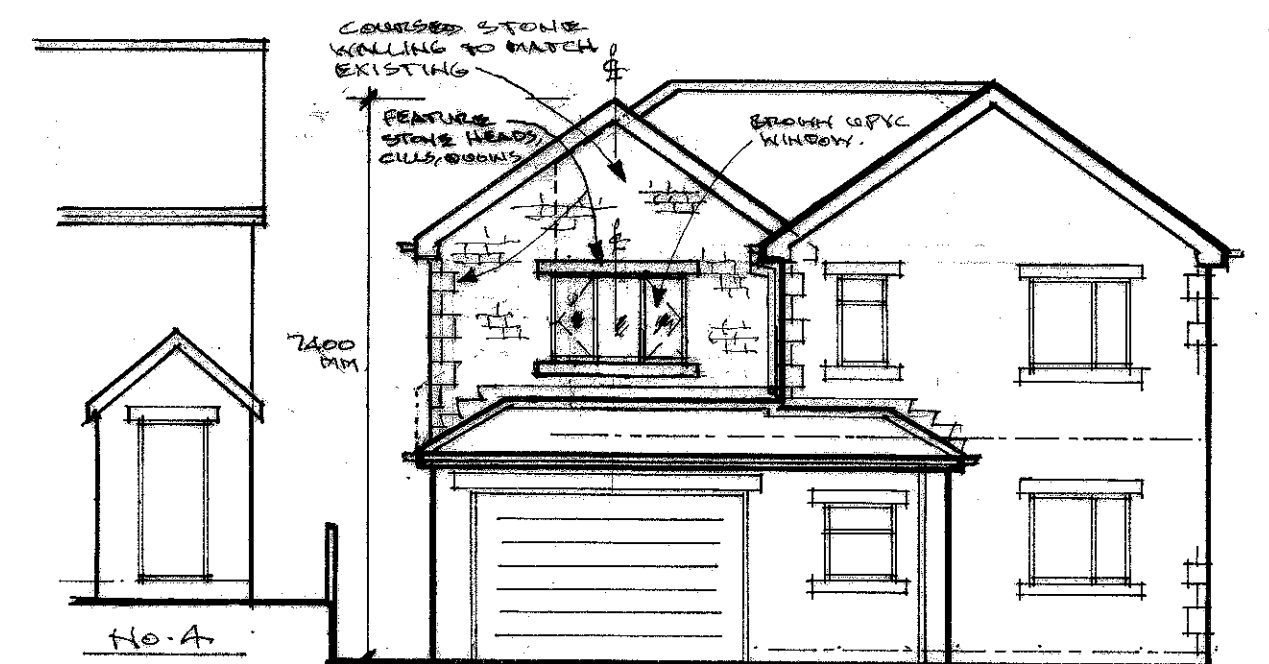


PROPOSED FRONT ELEVATION 1:100

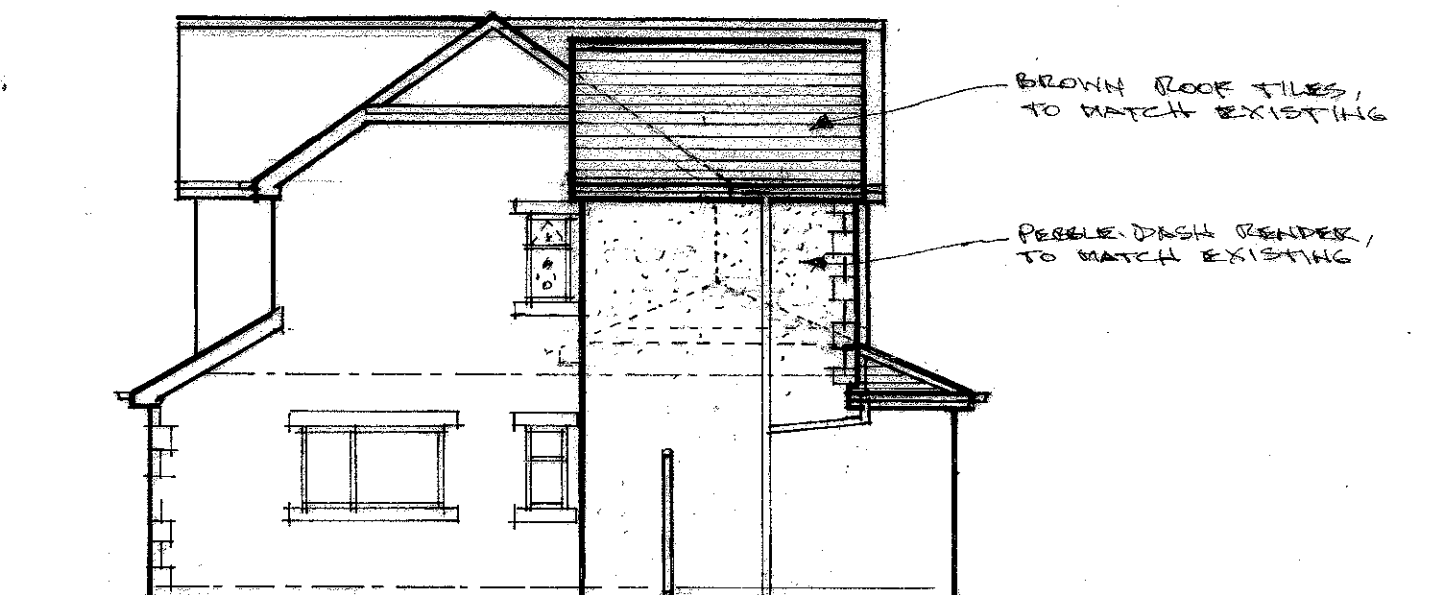


PROPOSED L.H. SIDE ELEVATION

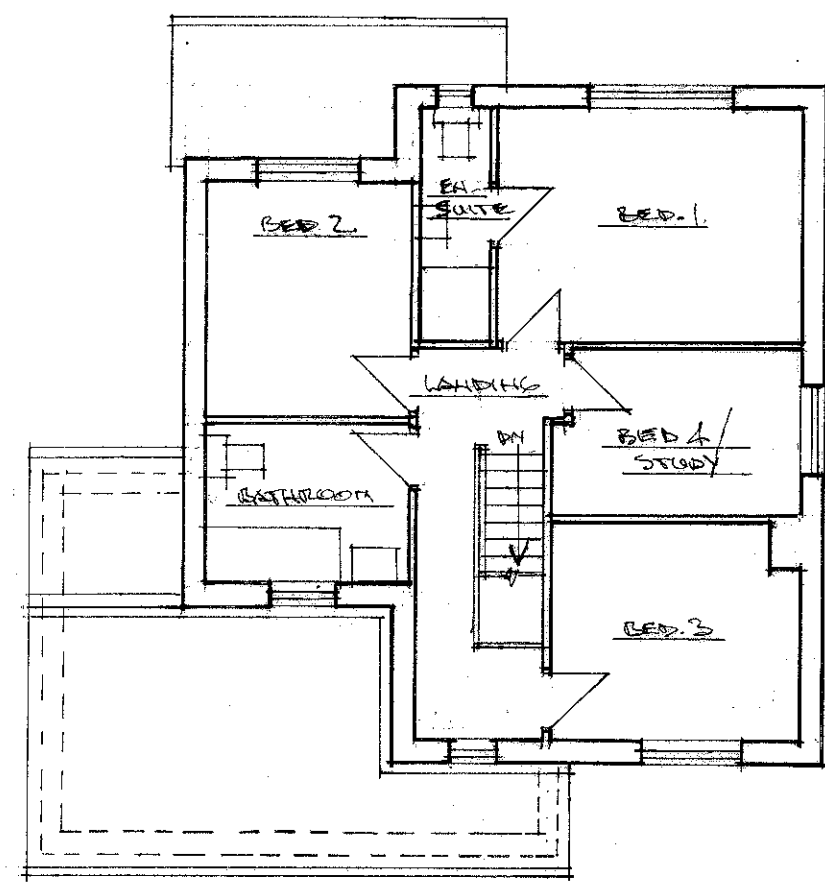


EXISTING FIRST FLOOR PLAN

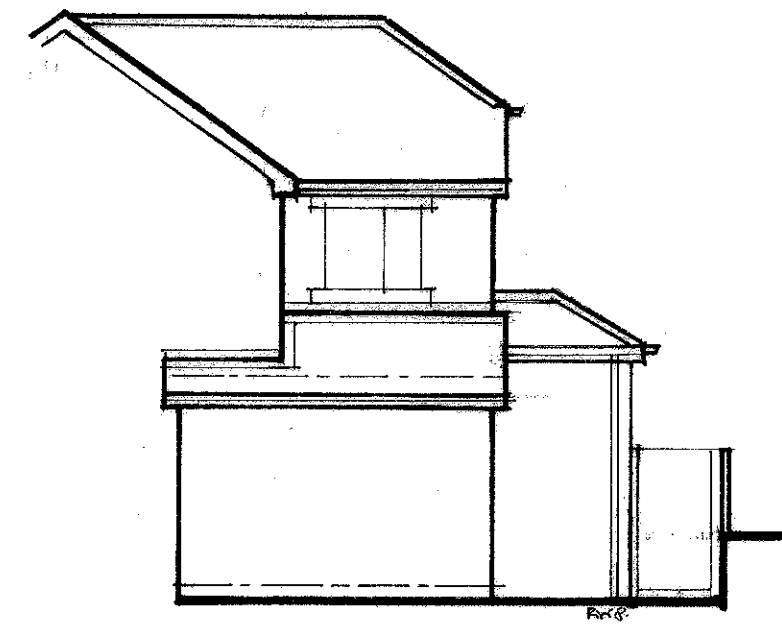


EXISTING REAR ELEV.

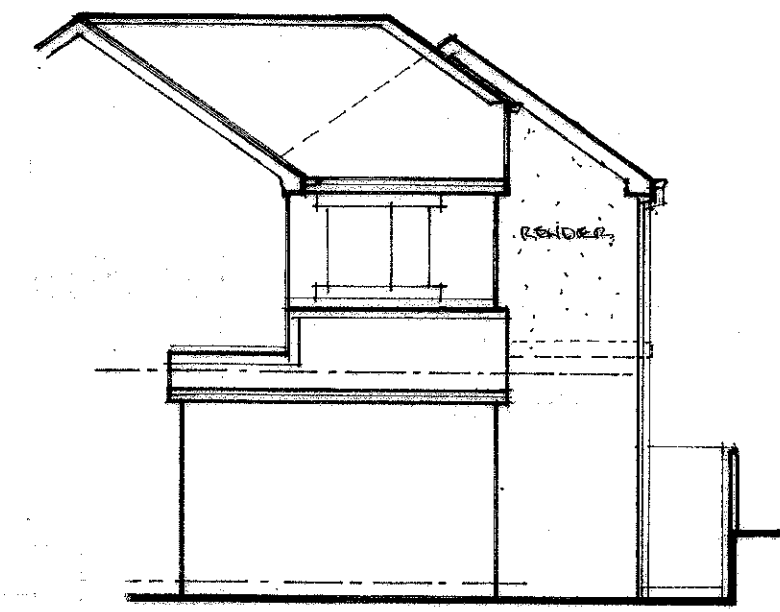


PROPOSED REAR ELEVATION

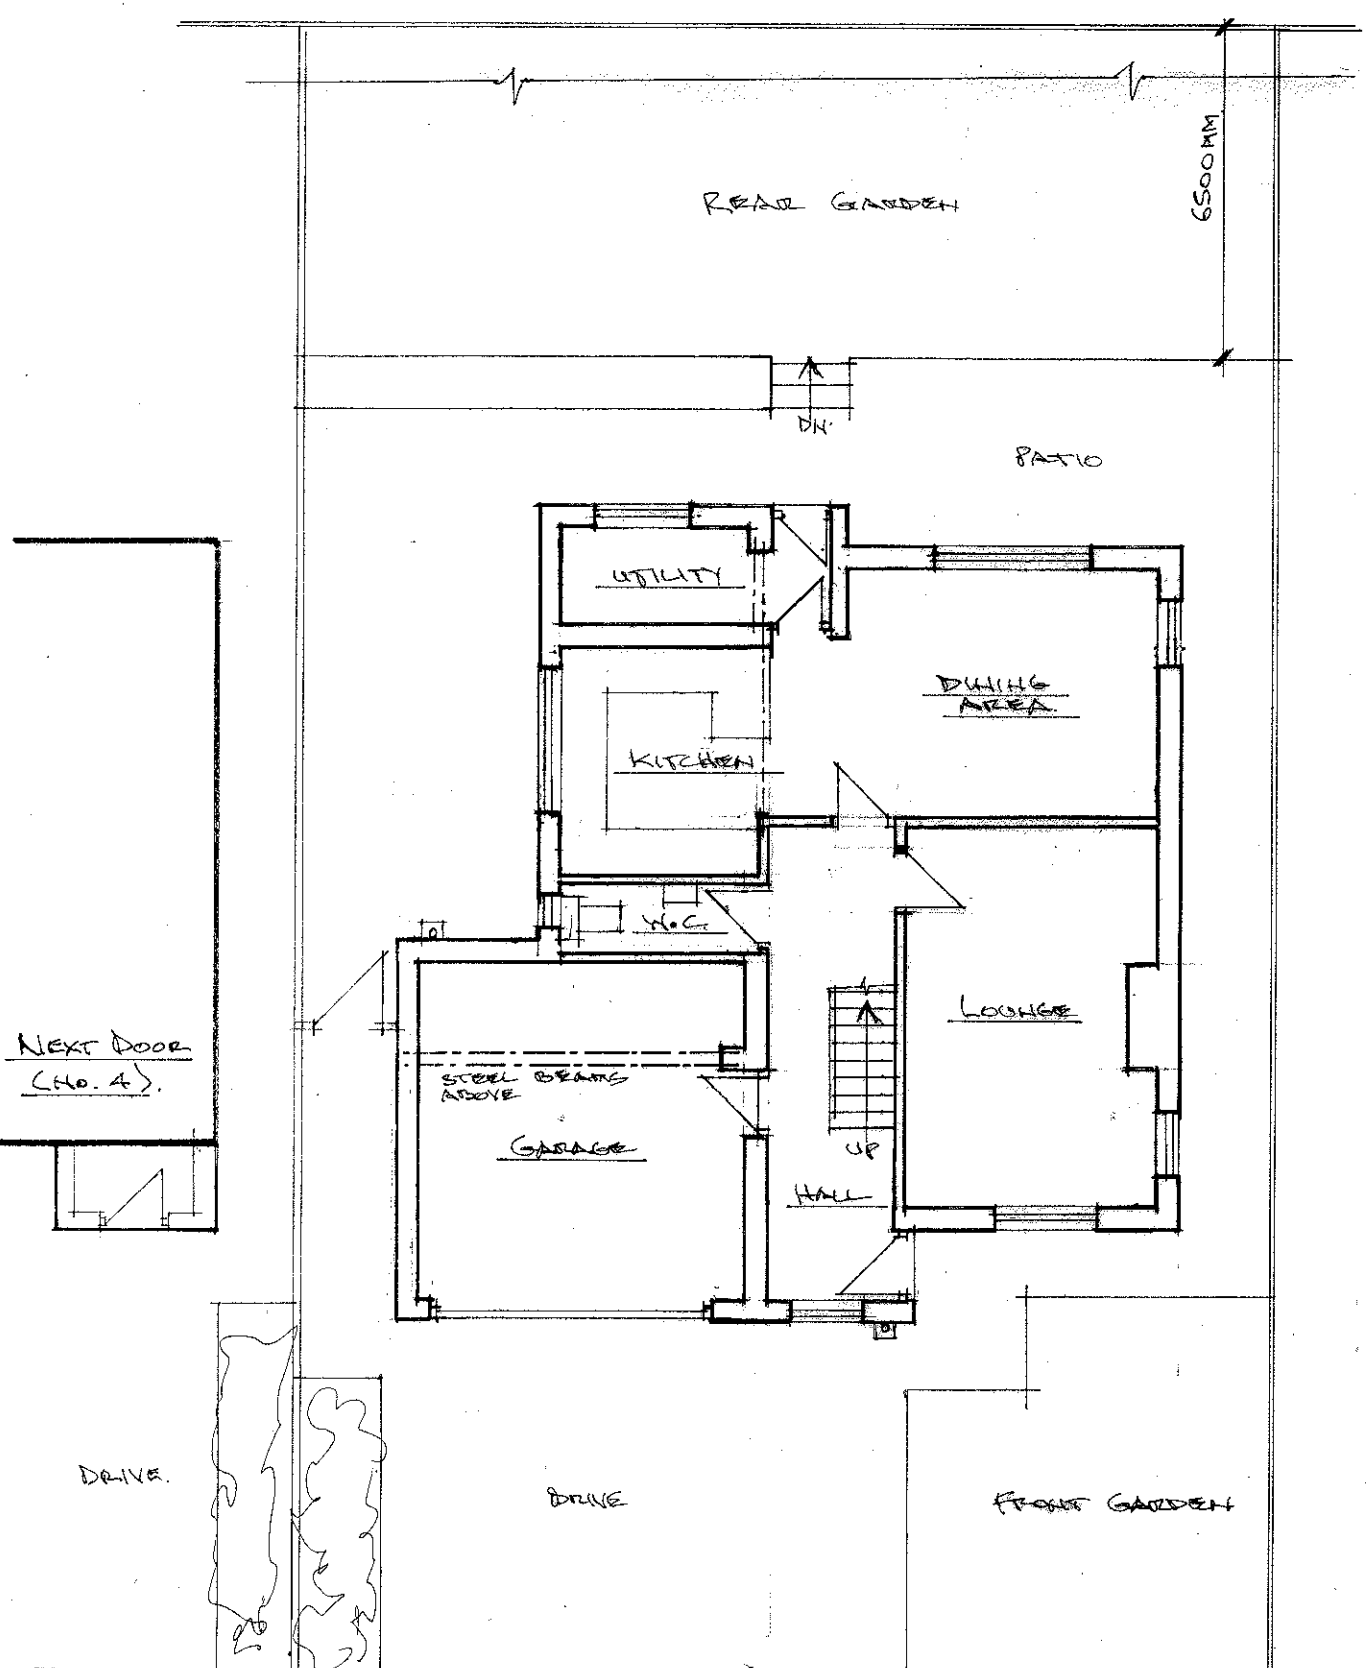


EXISTING GROUND FLOOR PLAN 1:100

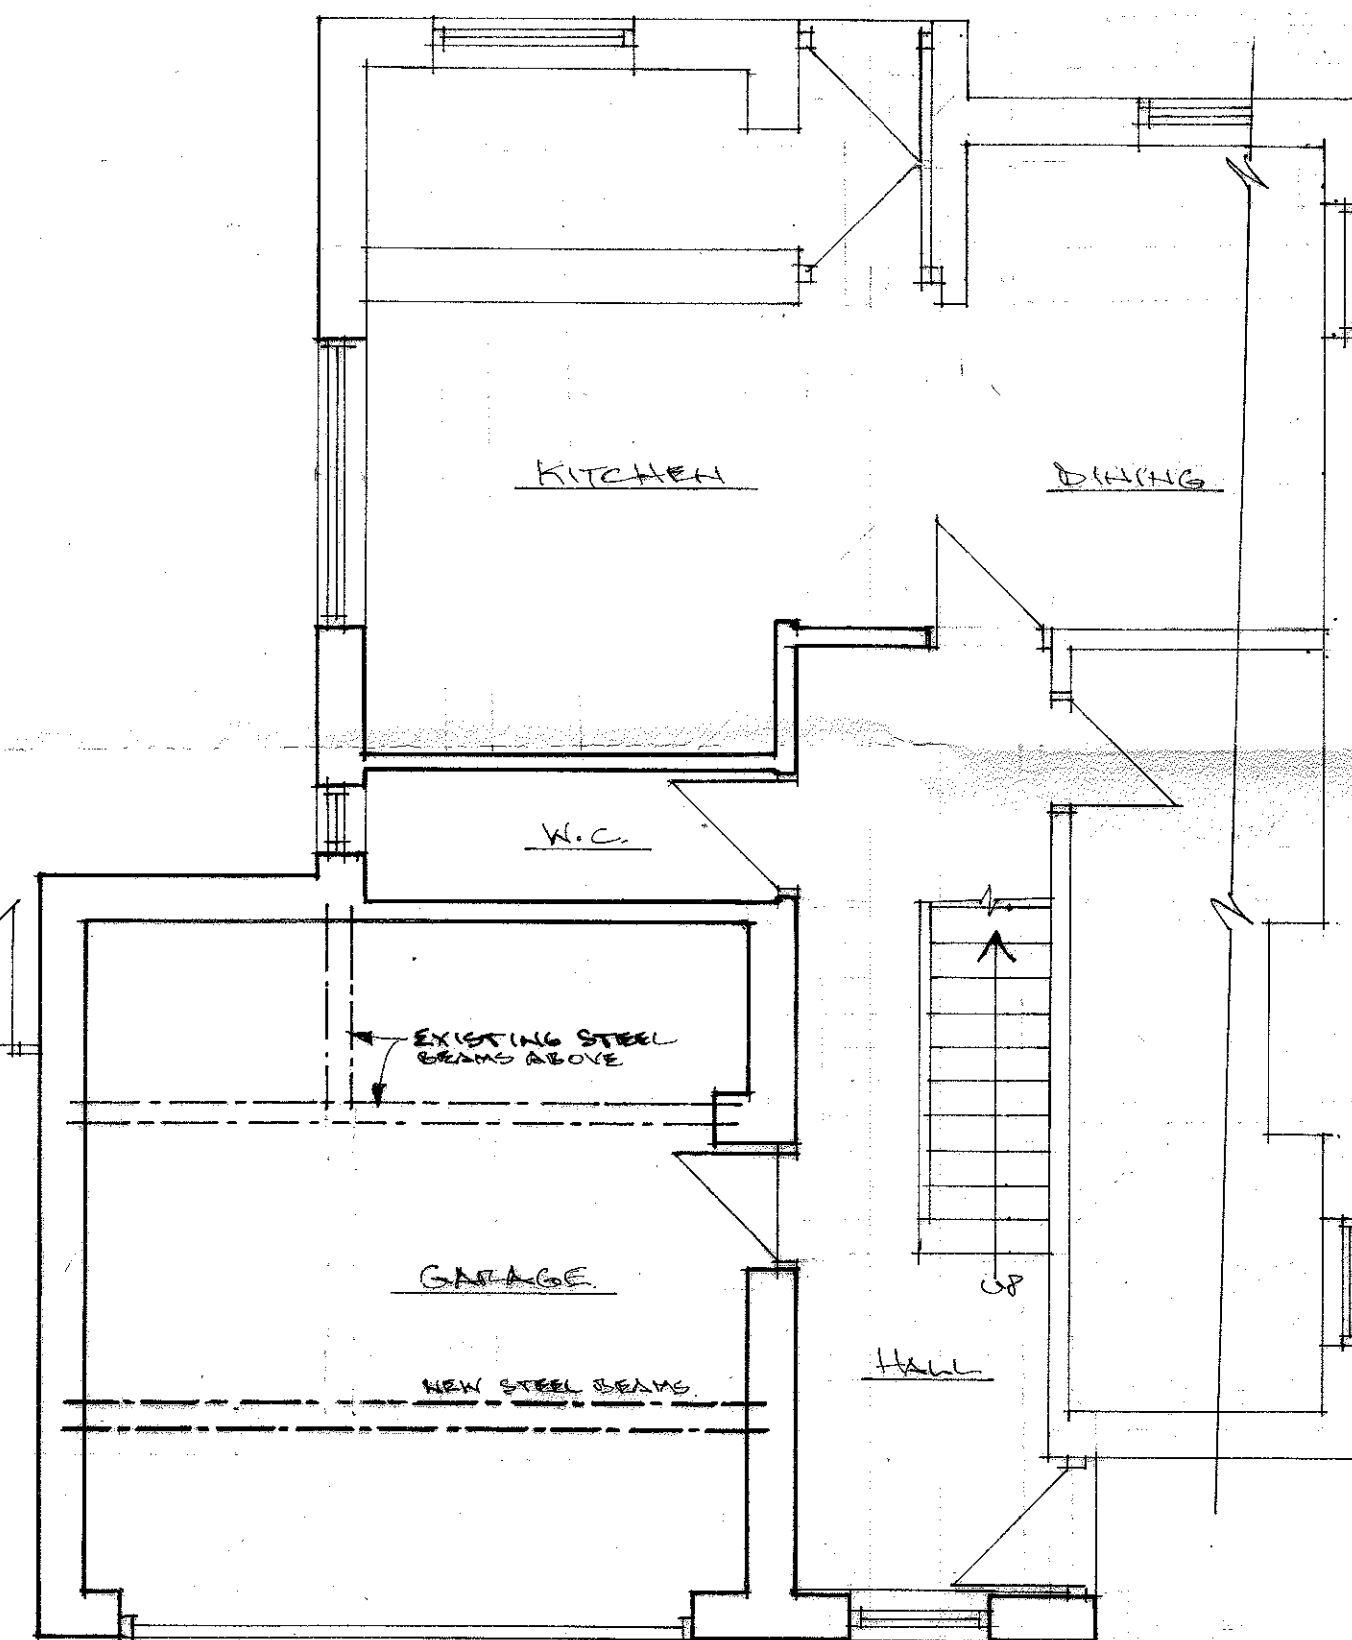

PROPOSED GROUND FLOOR PLAN 1:50

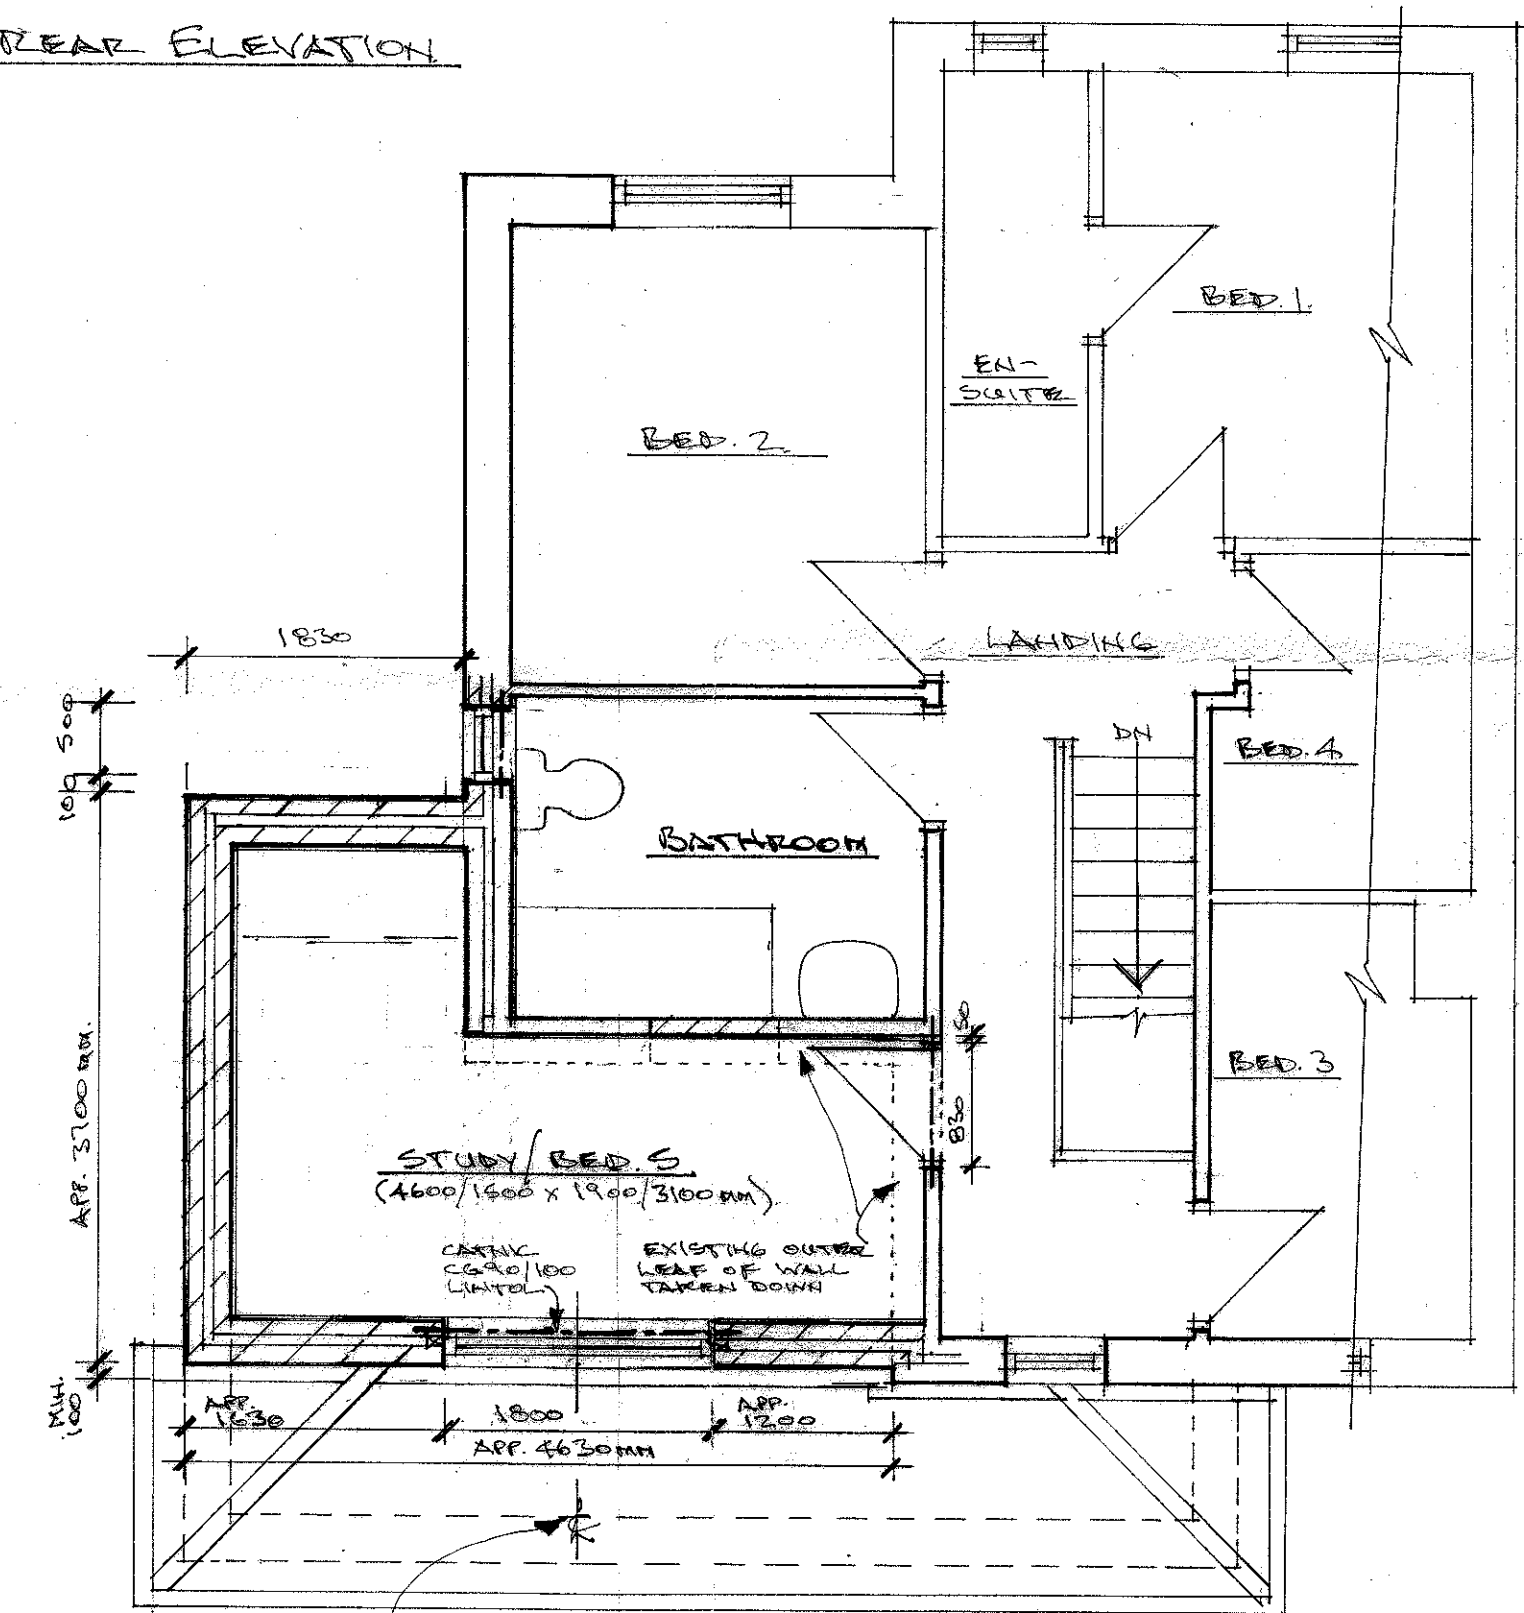

PROPOSED FIRST FLOOR PLAN 1:50

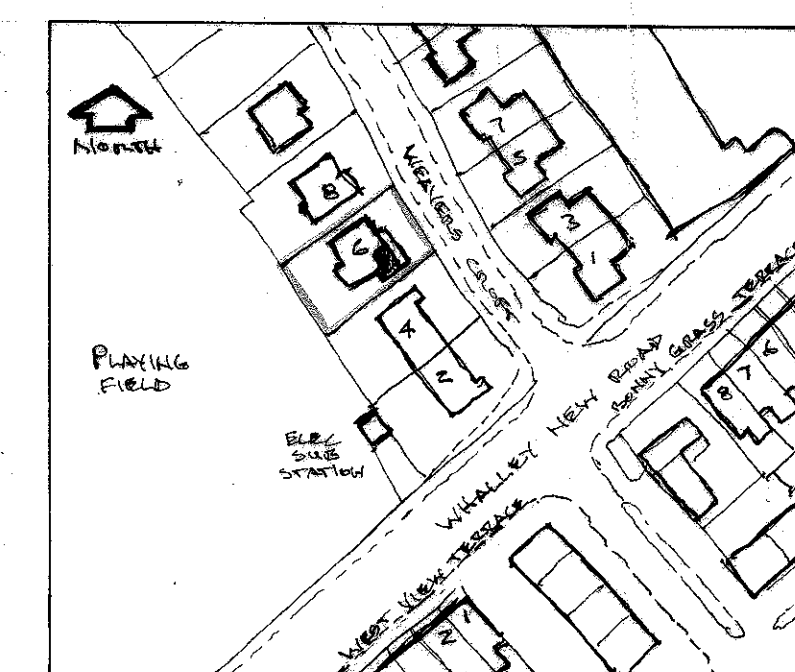

LOCATION PLAN 1:1250

Architectural & Building Services			
NEIL BUTTERWORTH			
Tel: 07785 275483			
Mobile: 07785 275483			
89 Higher Ainsworth Road, Radcliffe, Manchester, M26 4JJ.			
Job Title PROPOSED FIRST FLOOR SIDE EXTENSION, AT 6 WEAVERS CROFT, BILLINGTON, CLITHEROE, FOR MR C. STOTT.			
Drawing Title PLANS AND ELEVATIONS.			
Scale 1:50, 1:100	Date DEC. 16	Drawn by N.B.	Drawing No. 1