



**LOCATION PLAN**  
SCALE 1:1250

**SITE PLAN**  
SCALE 1:500

21/12/16	D5	PLANNING APPLICATION 2 ISSUE
20/7/16	D3	PLANNING APPLICATION ISSUE
12/7/16	D2	REVISED SKETCH SCHEME
04/7/16	D1	SKETCH SCHEME ISSUE
DATE	REV	NOTES

**DRAWING STATUS**  
**DETAILED DESIGN**

NOTE: ALL RIGHTS DESCRIBED IN CHAPTER IV OF THE COPYRIGHT, DESIGN AND PATENTS ACT 1988 HAVE BEEN GENERALLY ASSERTED. DIMENSIONS ARE NOT TO BE SCALED FROM THIS DRAWING. ALL WRITTEN MEASUREMENTS ARE TO BE CHECKED ON SITE BY THE CONTRACTOR.

**PROJECT**  
**REPLACEMENT WINDOWS**

TOWN NAME  
**RIBCHESTER**

PREMISES NAME  
**ST WILFRID'S CE VA  
PRIMARY SCHOOL**

DRAWING TITLE  
**LOCATION PLAN  
AND SITE PLAN**

PREMISES NO.  
**06070**

PROJECT NO.  
**N1003160**

DRAWING NO.  
**B01**

REVISION  
**D5**


SCALE @ A3  
**see dwg**

DRAWN BY  
**SM**

DATE  
**12/16**

CHECKED BY  
**DMCK**

LANCASHIRE COUNTY COUNCIL  
MMXXVI

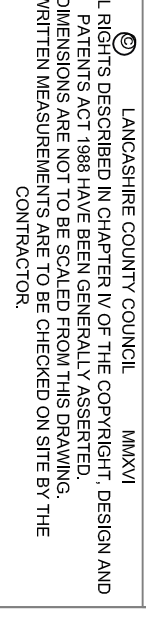

**Design & Construction**

PO BOX 26, COUNTY HALL, PRESTON, PR1 8XB  
TEL: 0300 1236701