




GROUND FLOOR
PROPOSED

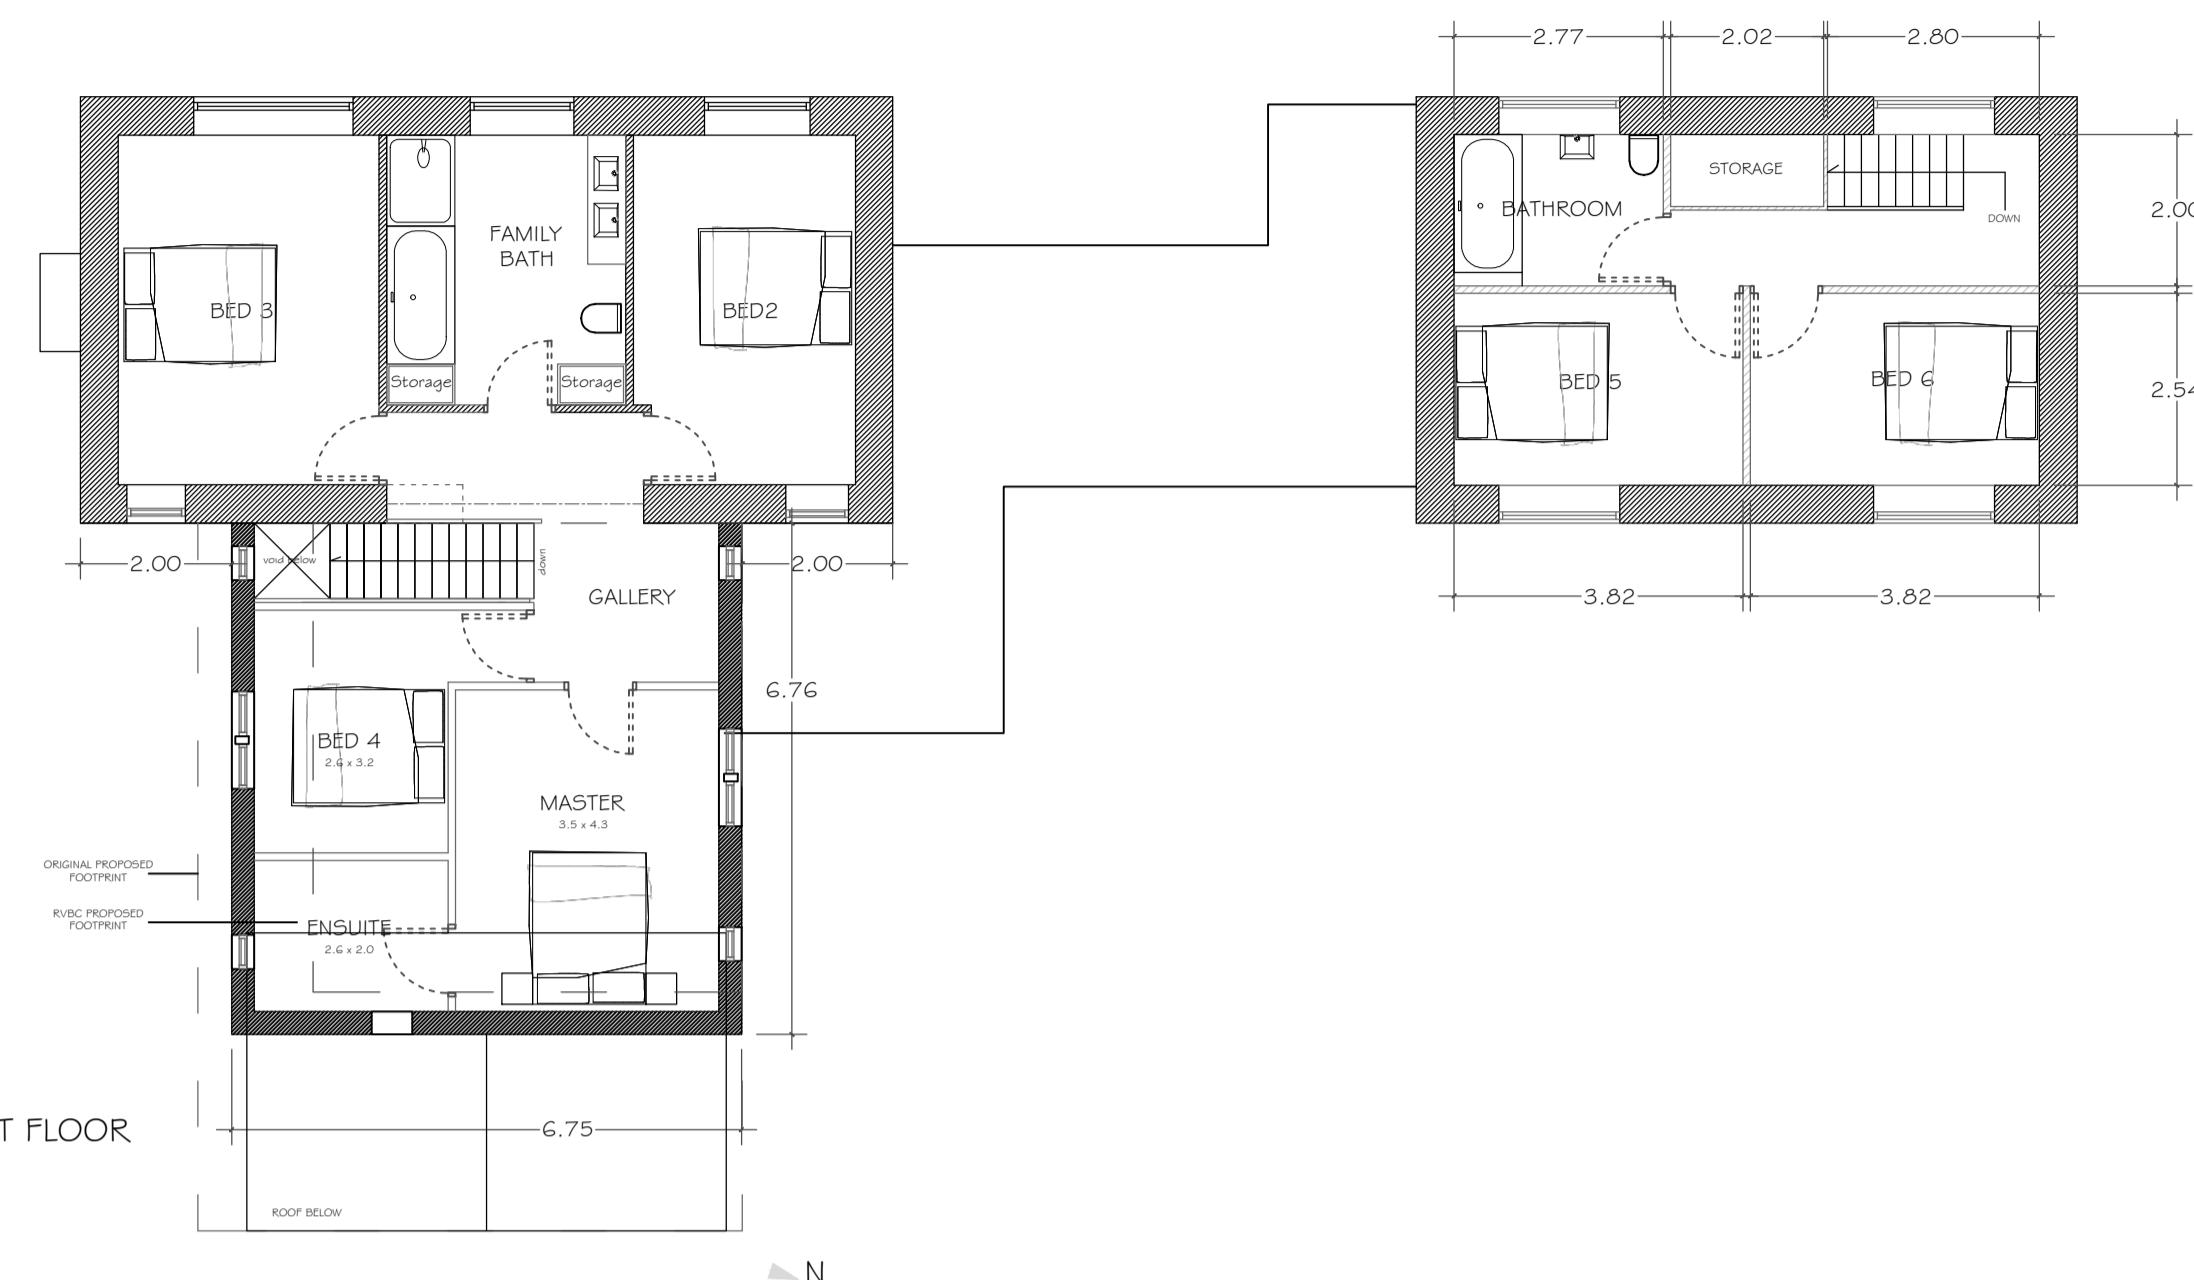

Peter Hitchen Architects

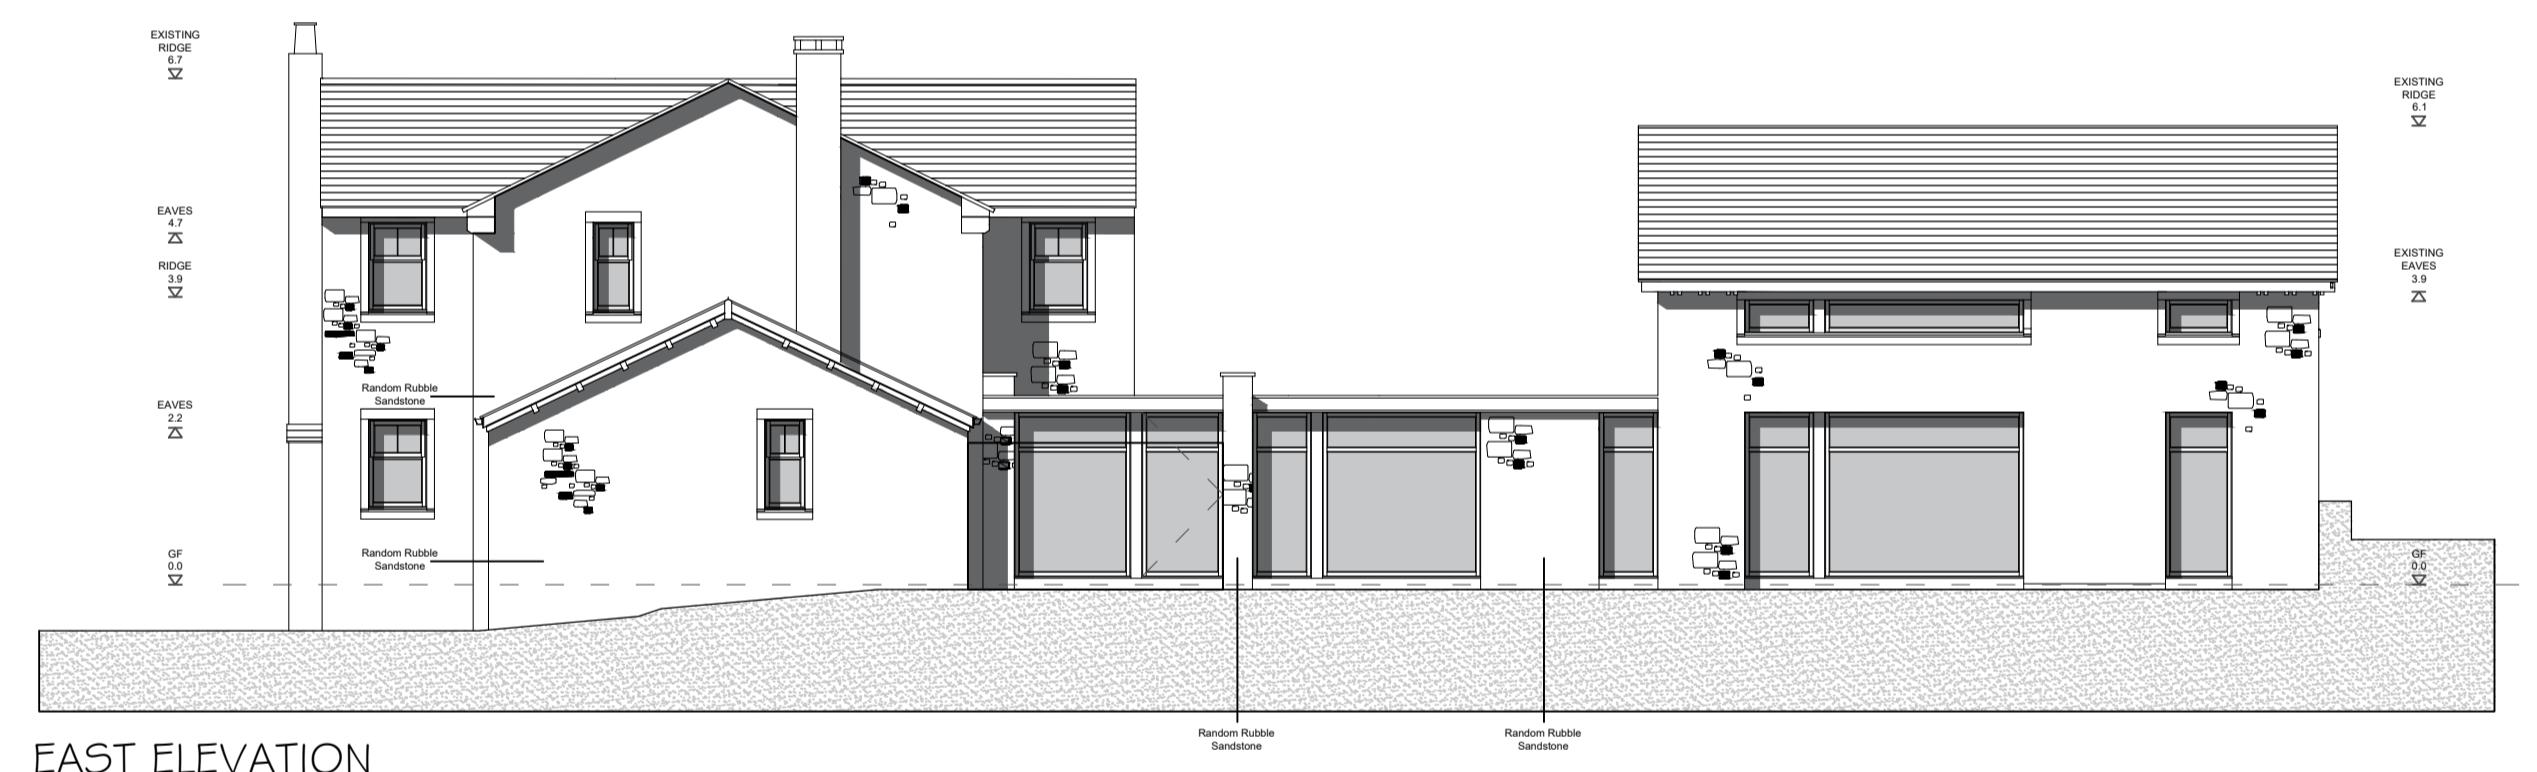

<divEAST ELEVATION

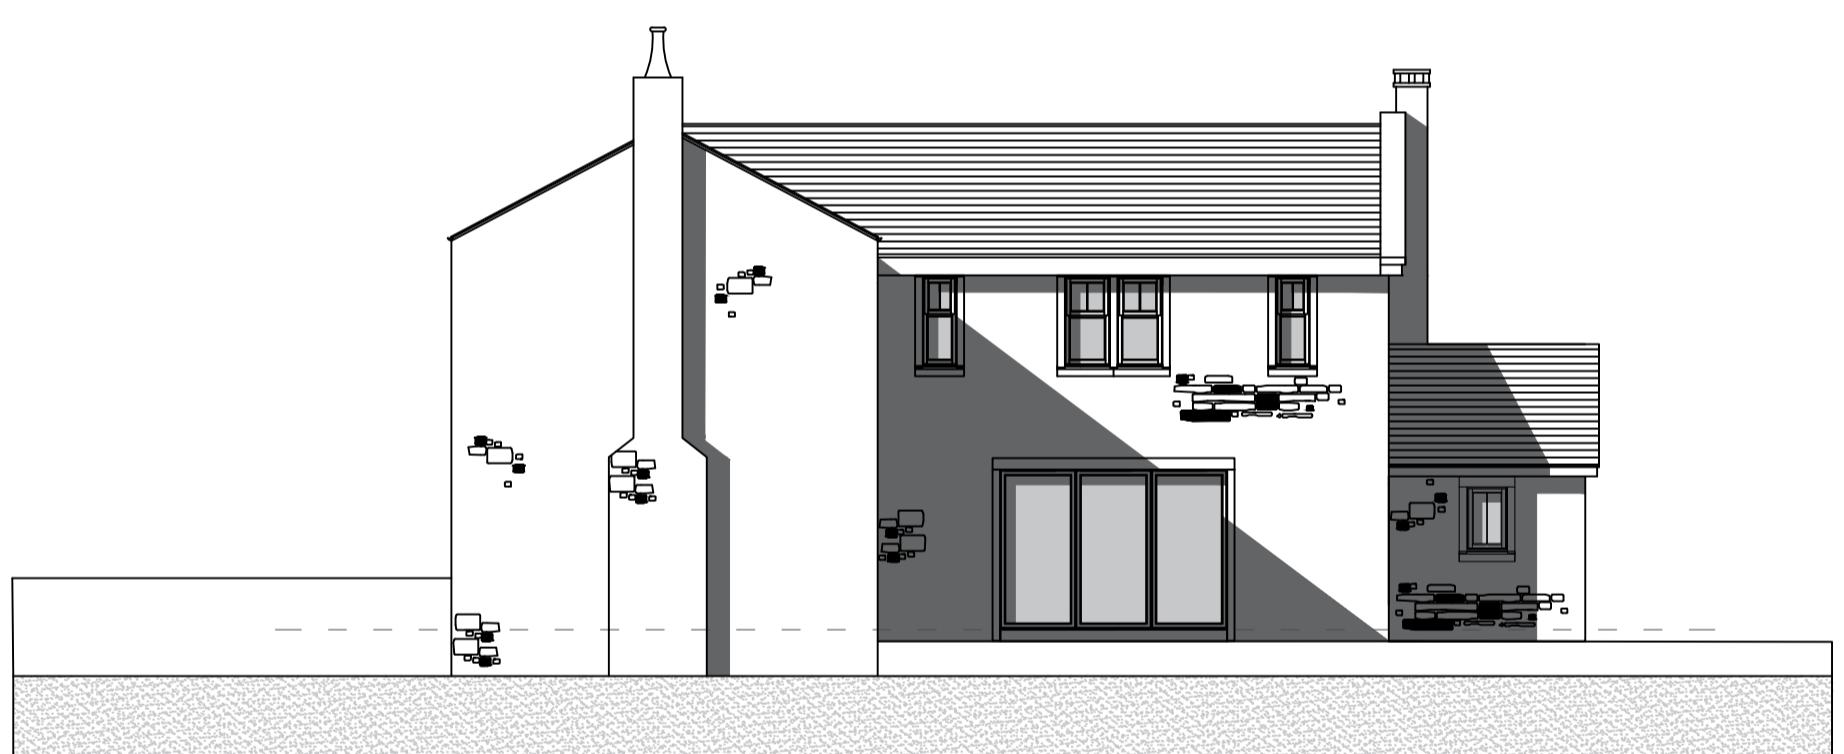

<divSOUTH ELEVATION



WEST ELEVATION



NORTH ELEVATION

04-01-17
owing revisions have been made
following e-mail correspondence
with Macholc of RVBC planning
ment dated 09-12-16. Please
o attached document
2000.

posed South Elevation, fronting Old
e Road is to be clad in stone rather than
anda to this elevation has been removed

17-05-17
owing revisions have been made following
ice and sketches given by RVBC. Please
uments 'PHDRC5000' - 'PHDRC8000' &
62_RVBC_Urban_Design_UD_02'
rence.

POSED EXTENSION TO
YAN COTTAGE,
CLITHEROE ROAD,
TON,
2YU.

MR. AND MRS. LIVESLEY

PROPOSED PLANS & ELEVATIONS

OO @ A1	checked: PH	
/ 05 / 17	drg. no. 100	rev. B2
D/RC		