




existing first floor

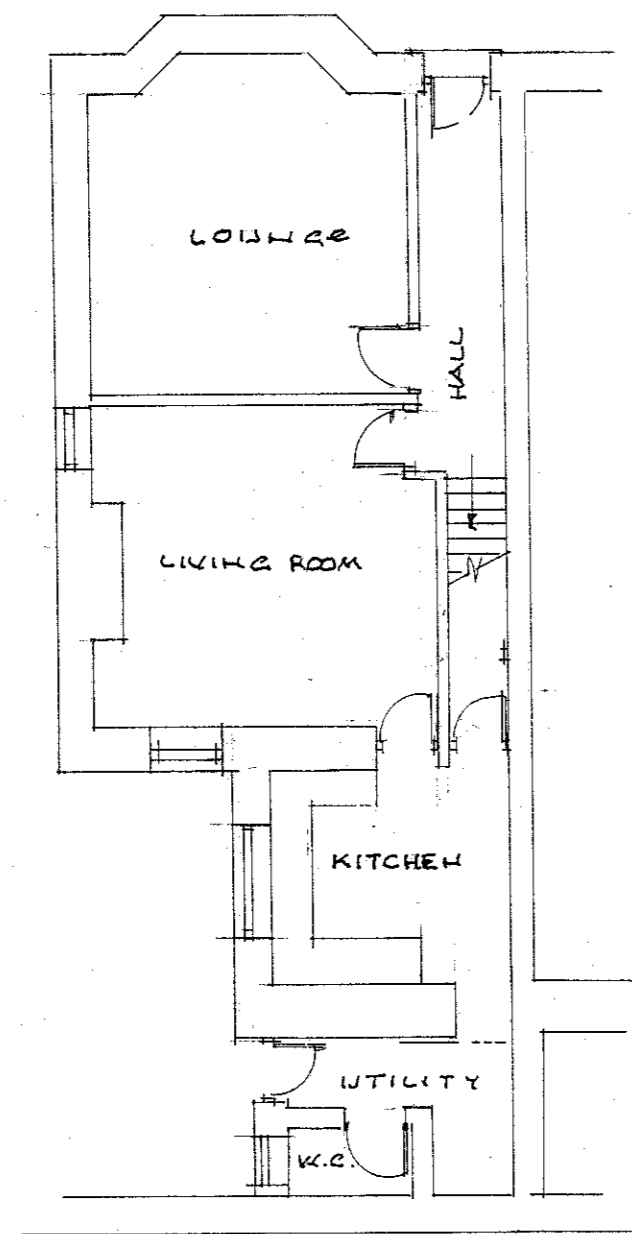

existing ground floor

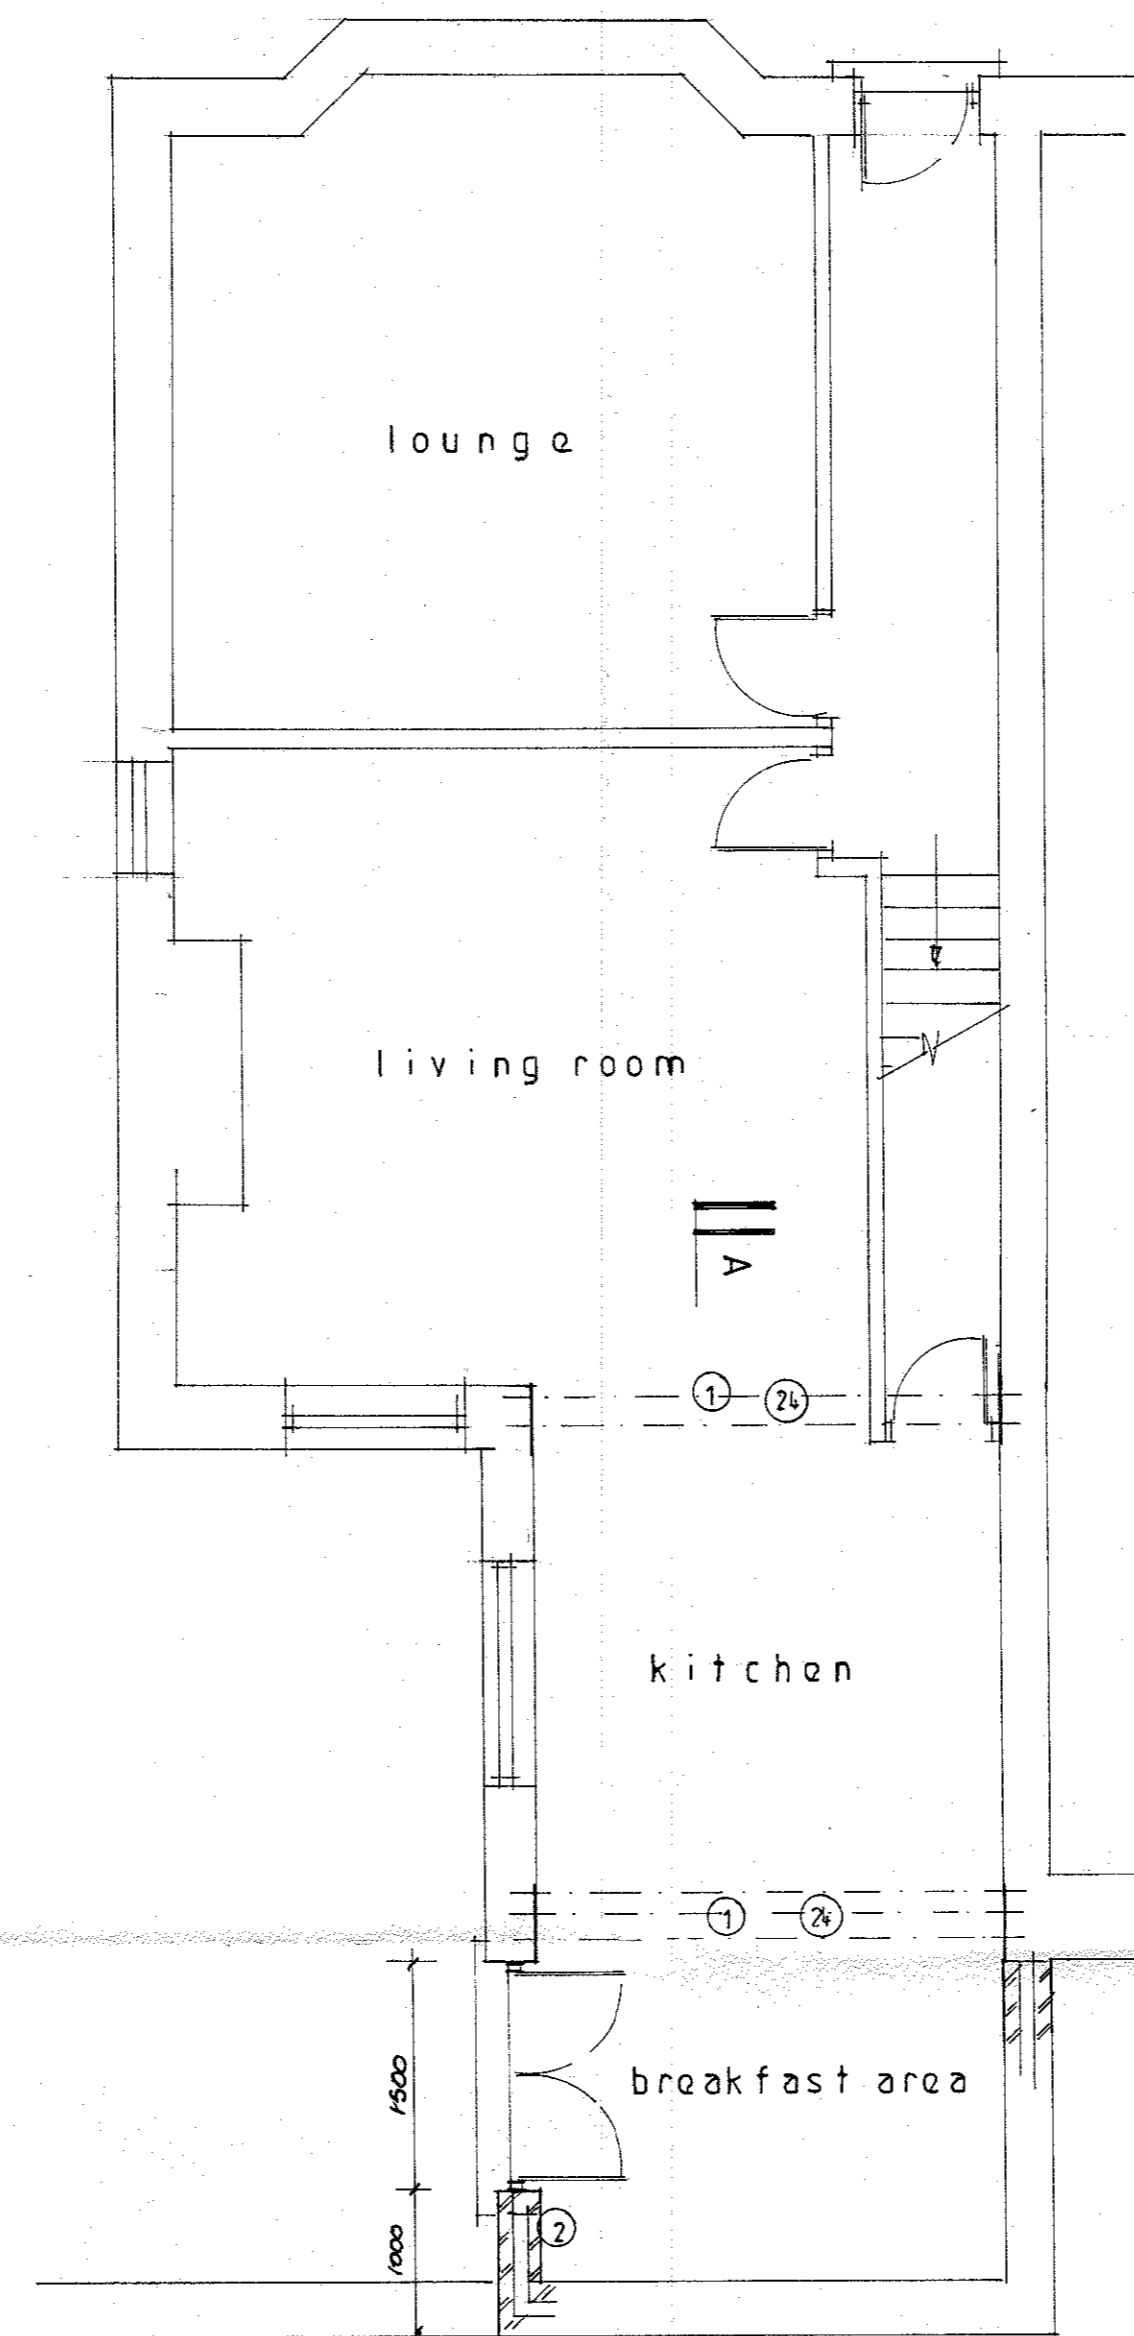

Proposed Ground Floor

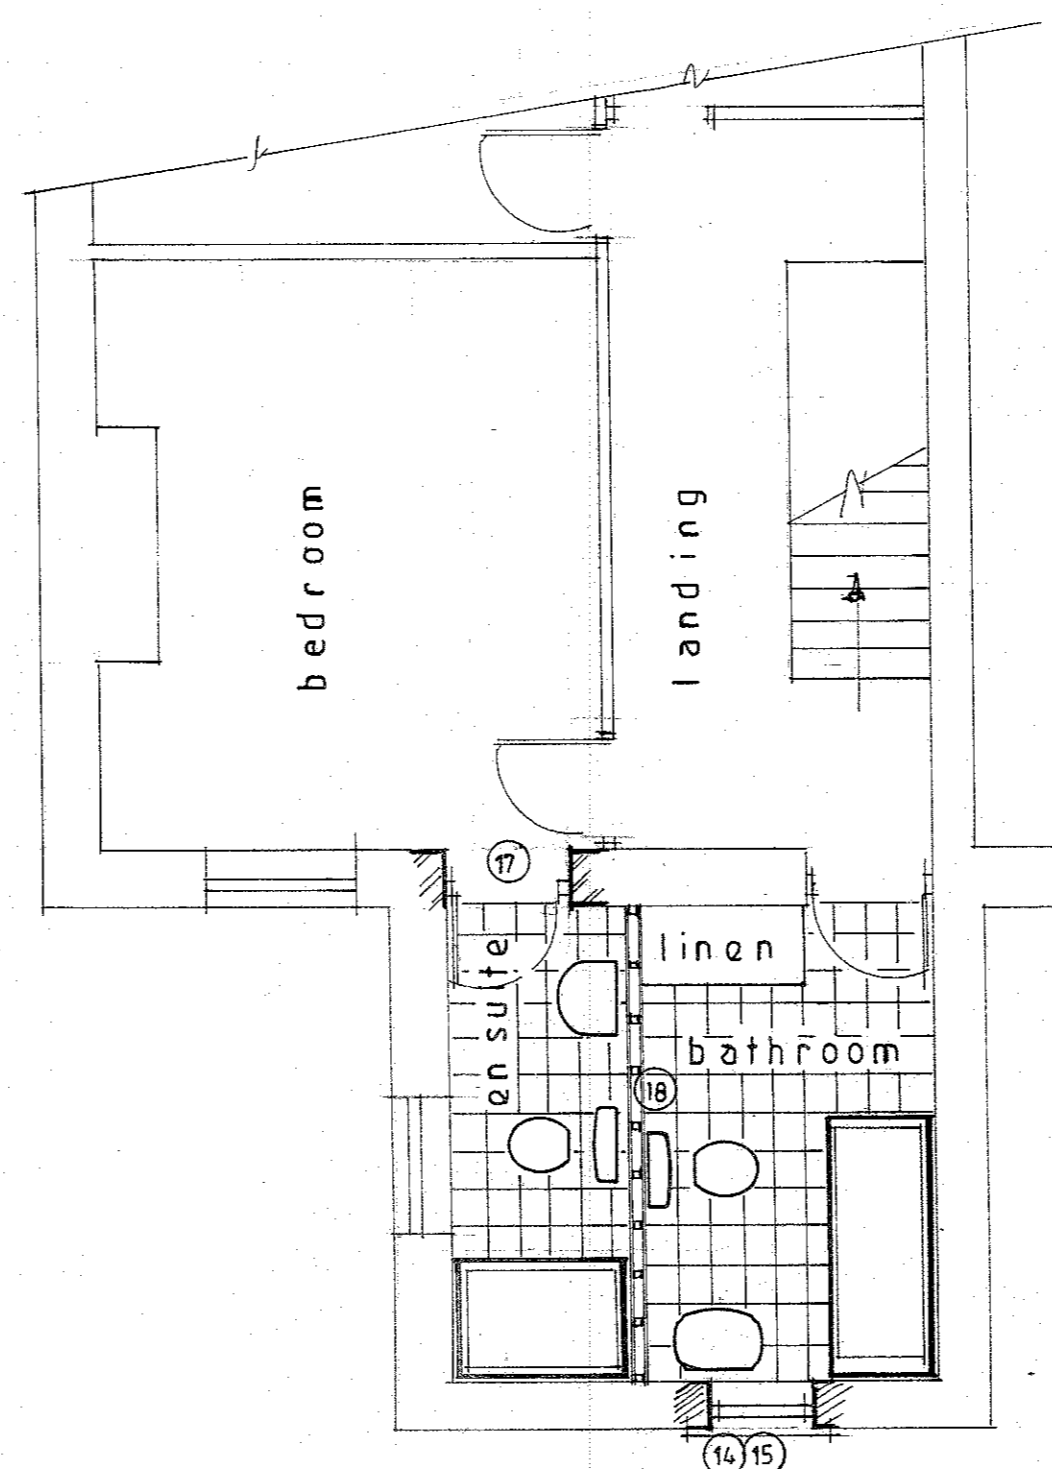


Proposed First Floor




Proposed North Elevation


Proposed South Elevation

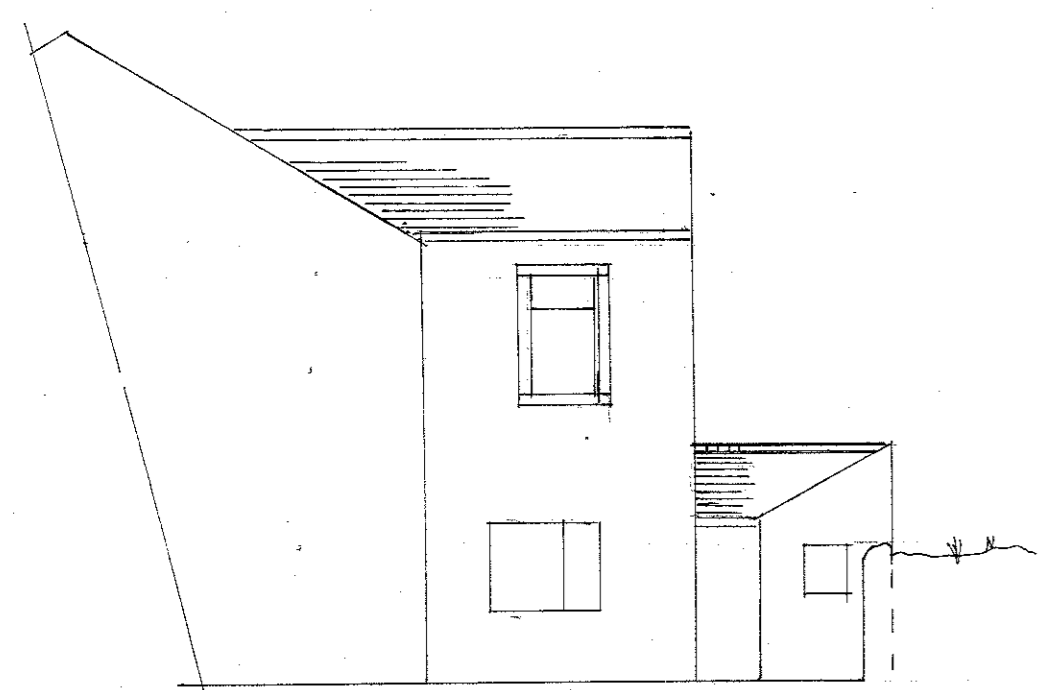

existing north elevation

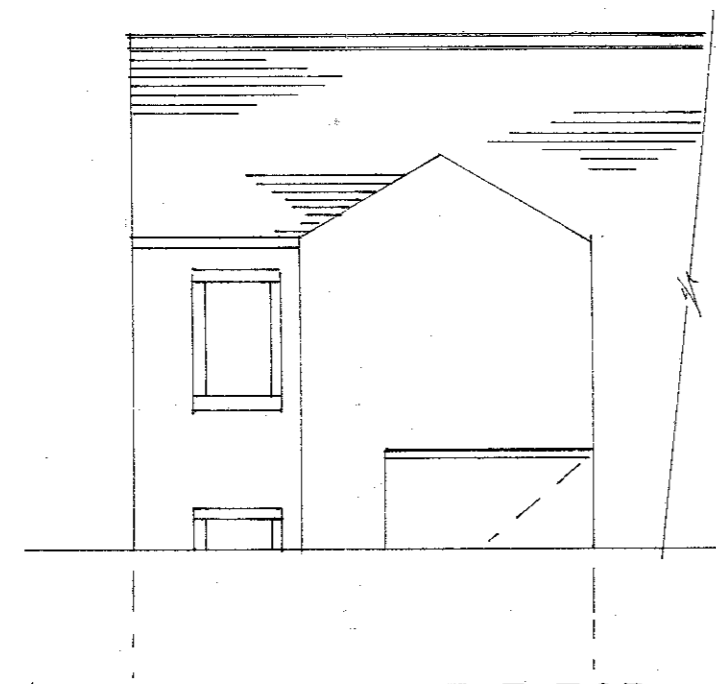

existing west elevation

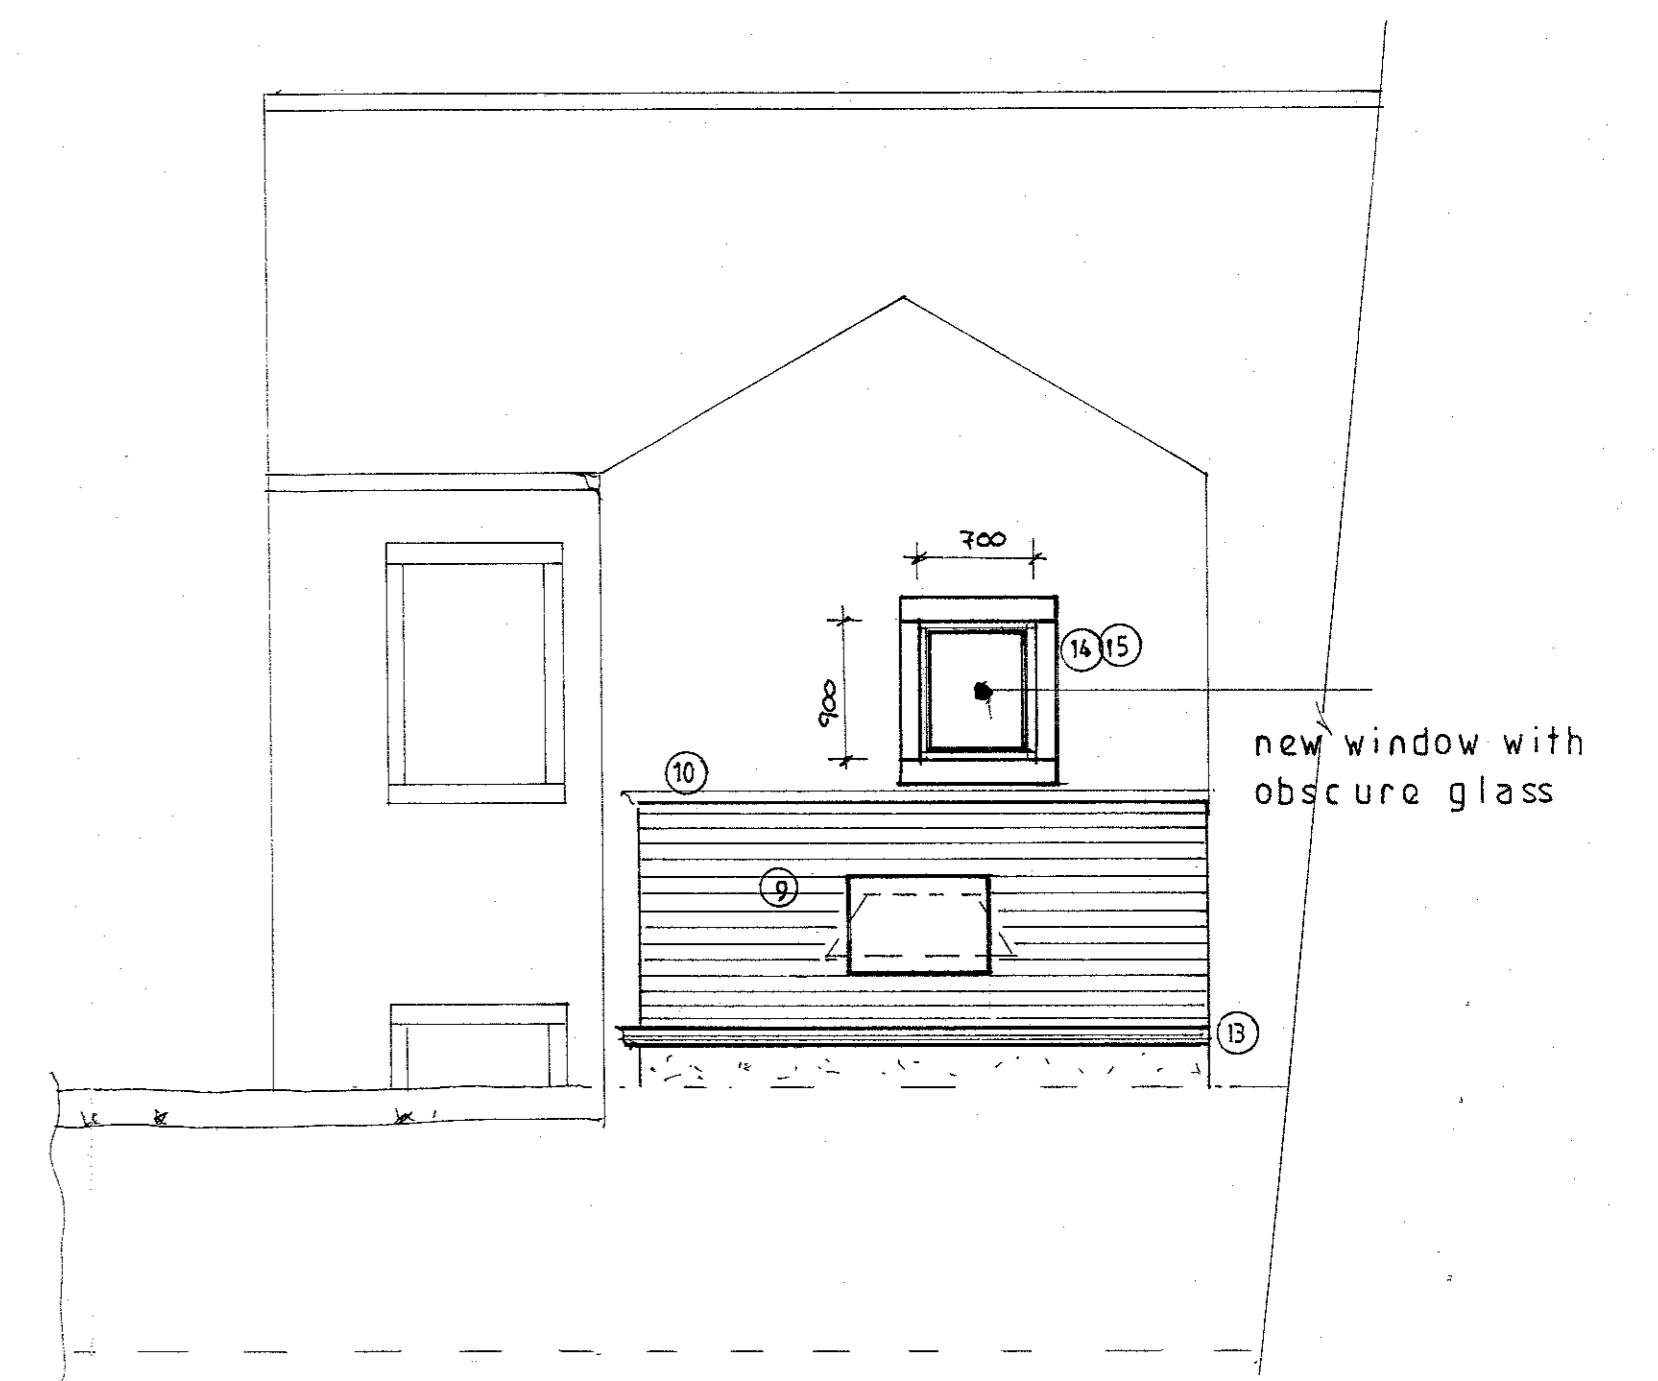

Proposed West Elevation

Waddington	Clitheroe Road	At 43 Brook Villas	Structural Improvements	Proposed
S.J. Bialecki Limited Building Surveyors				
Drawing no 7007				
Scale 1:100 & 1:50				