



Notes:

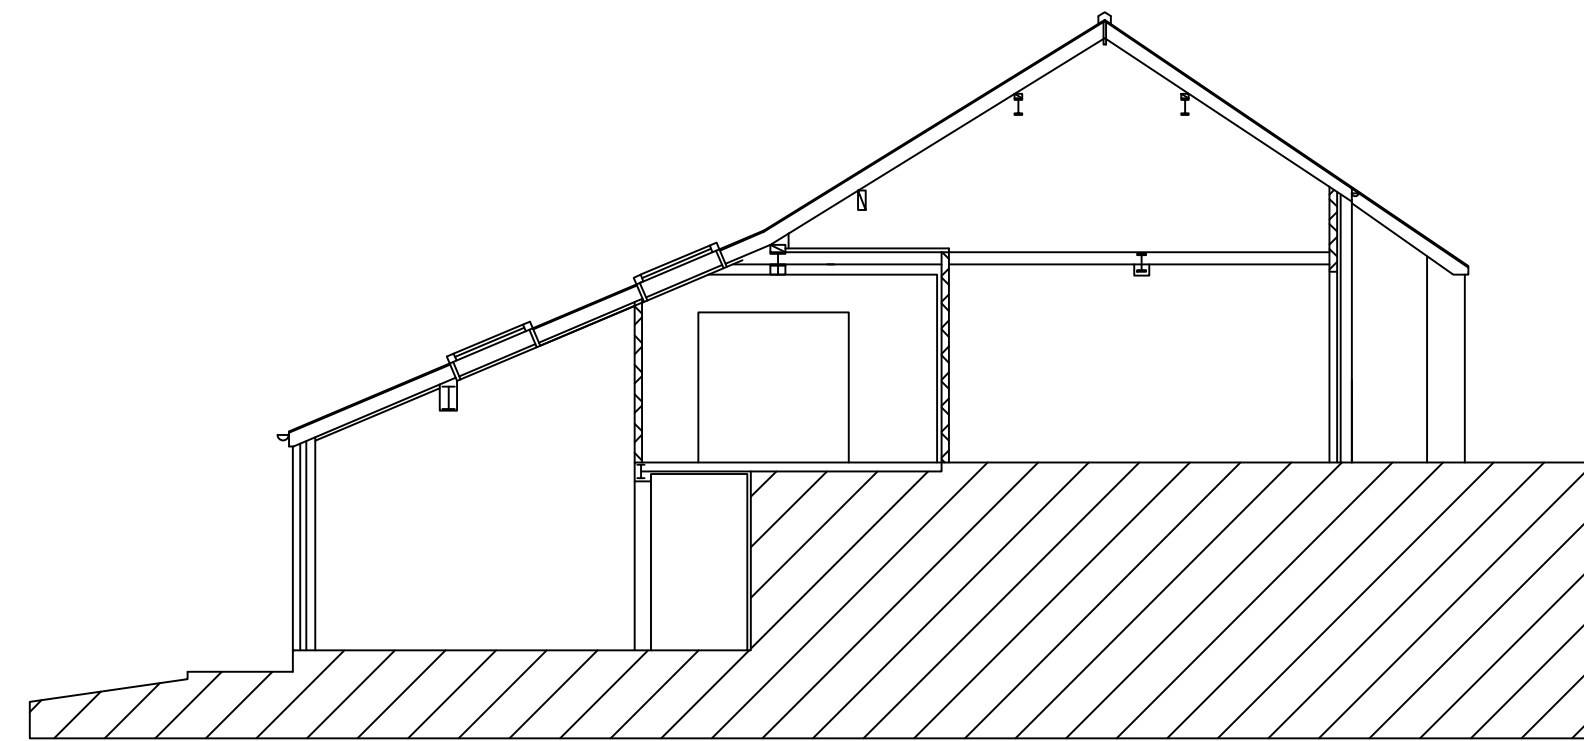


Existing Section

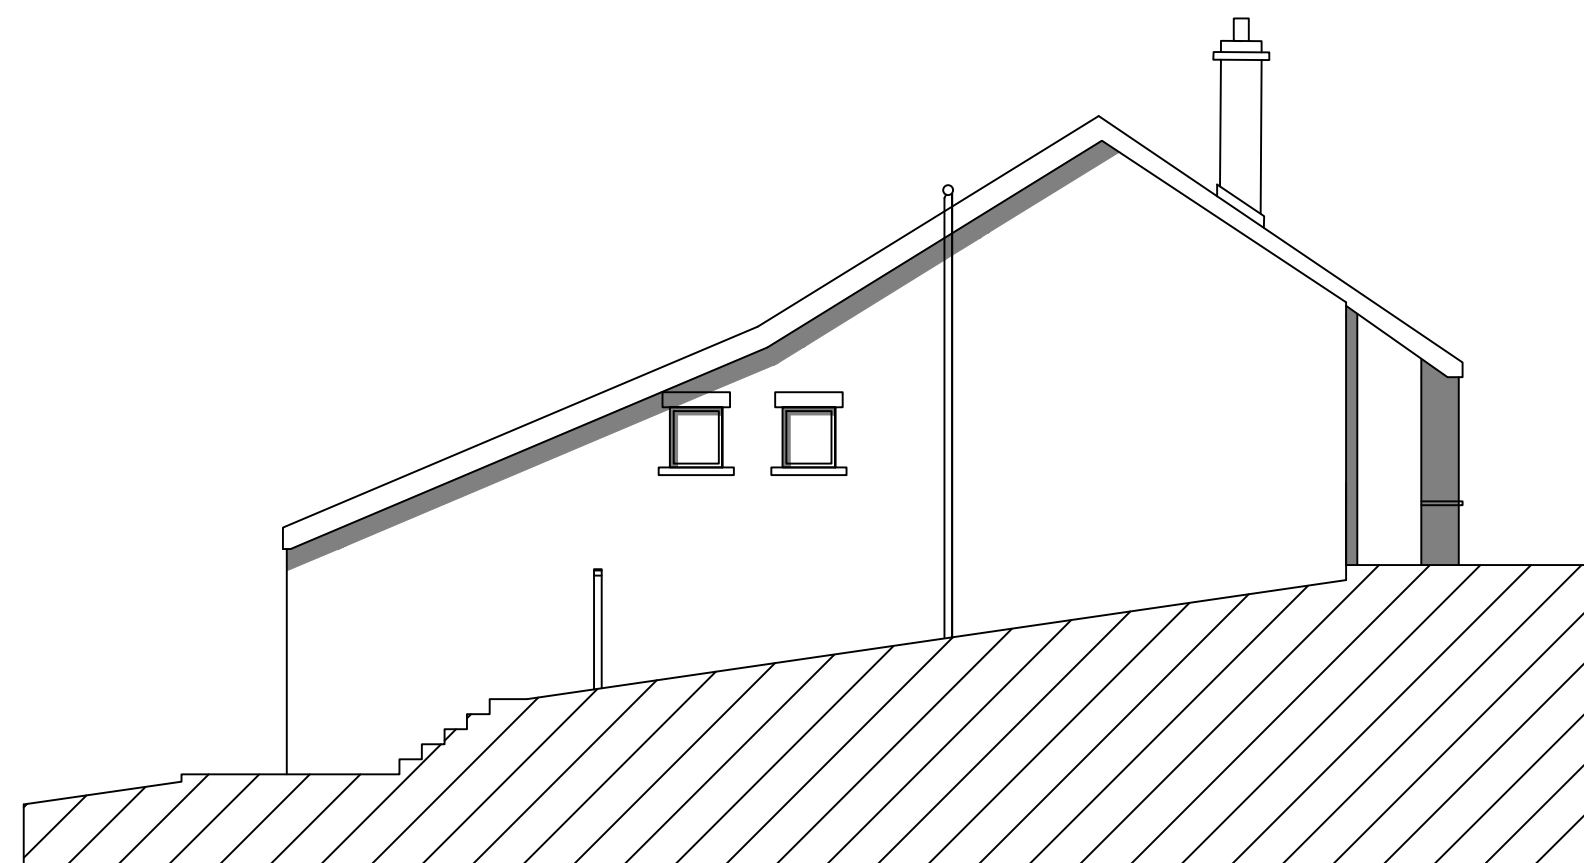


East Elevation




South Elevation

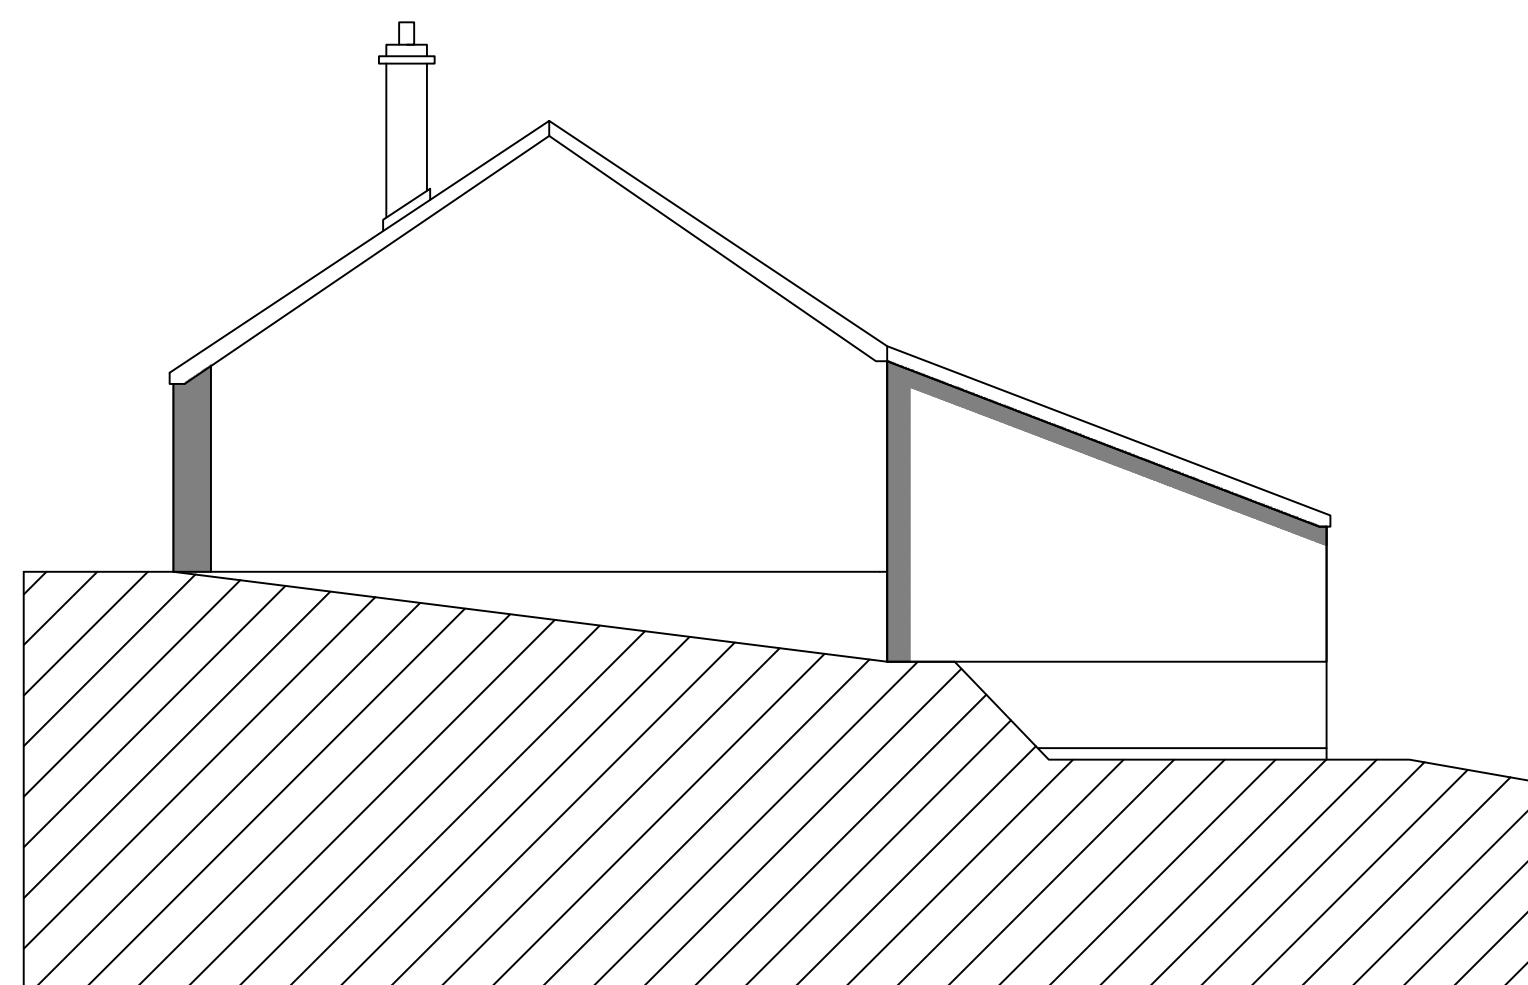


North Elevation

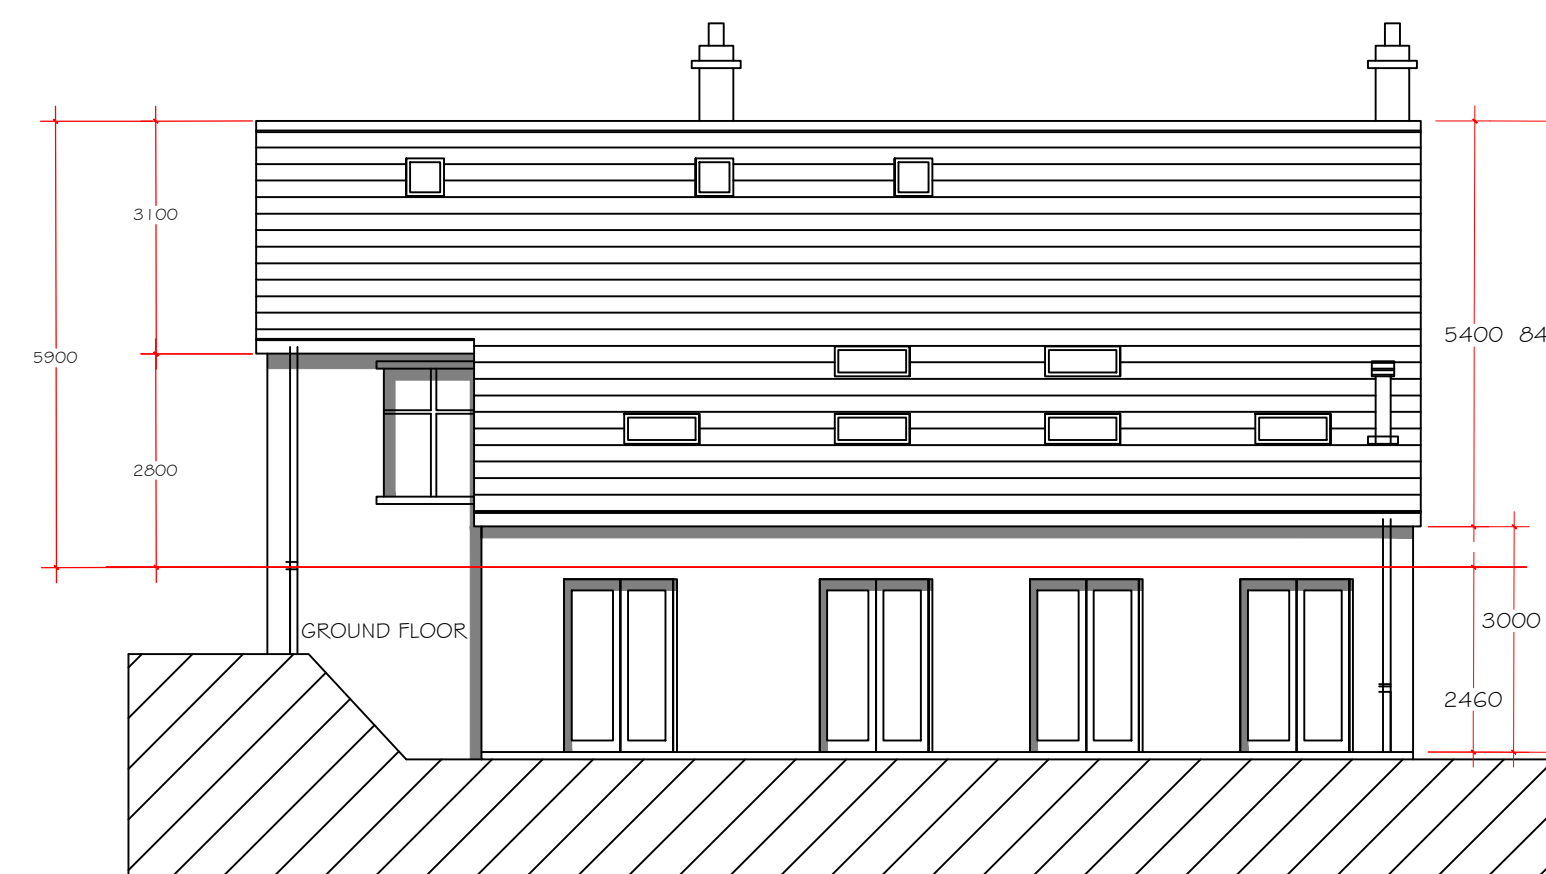

West Elevation

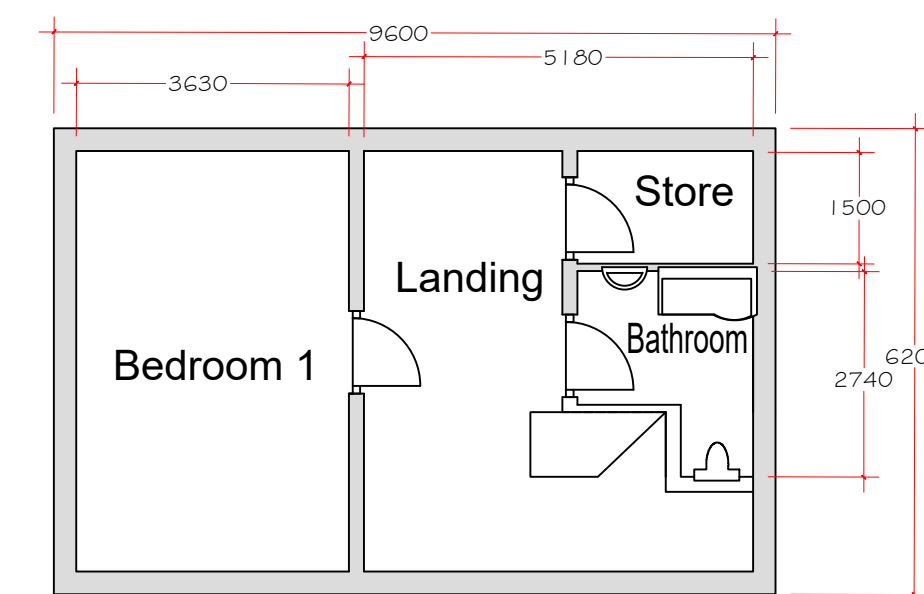

Existing First Floor Plan

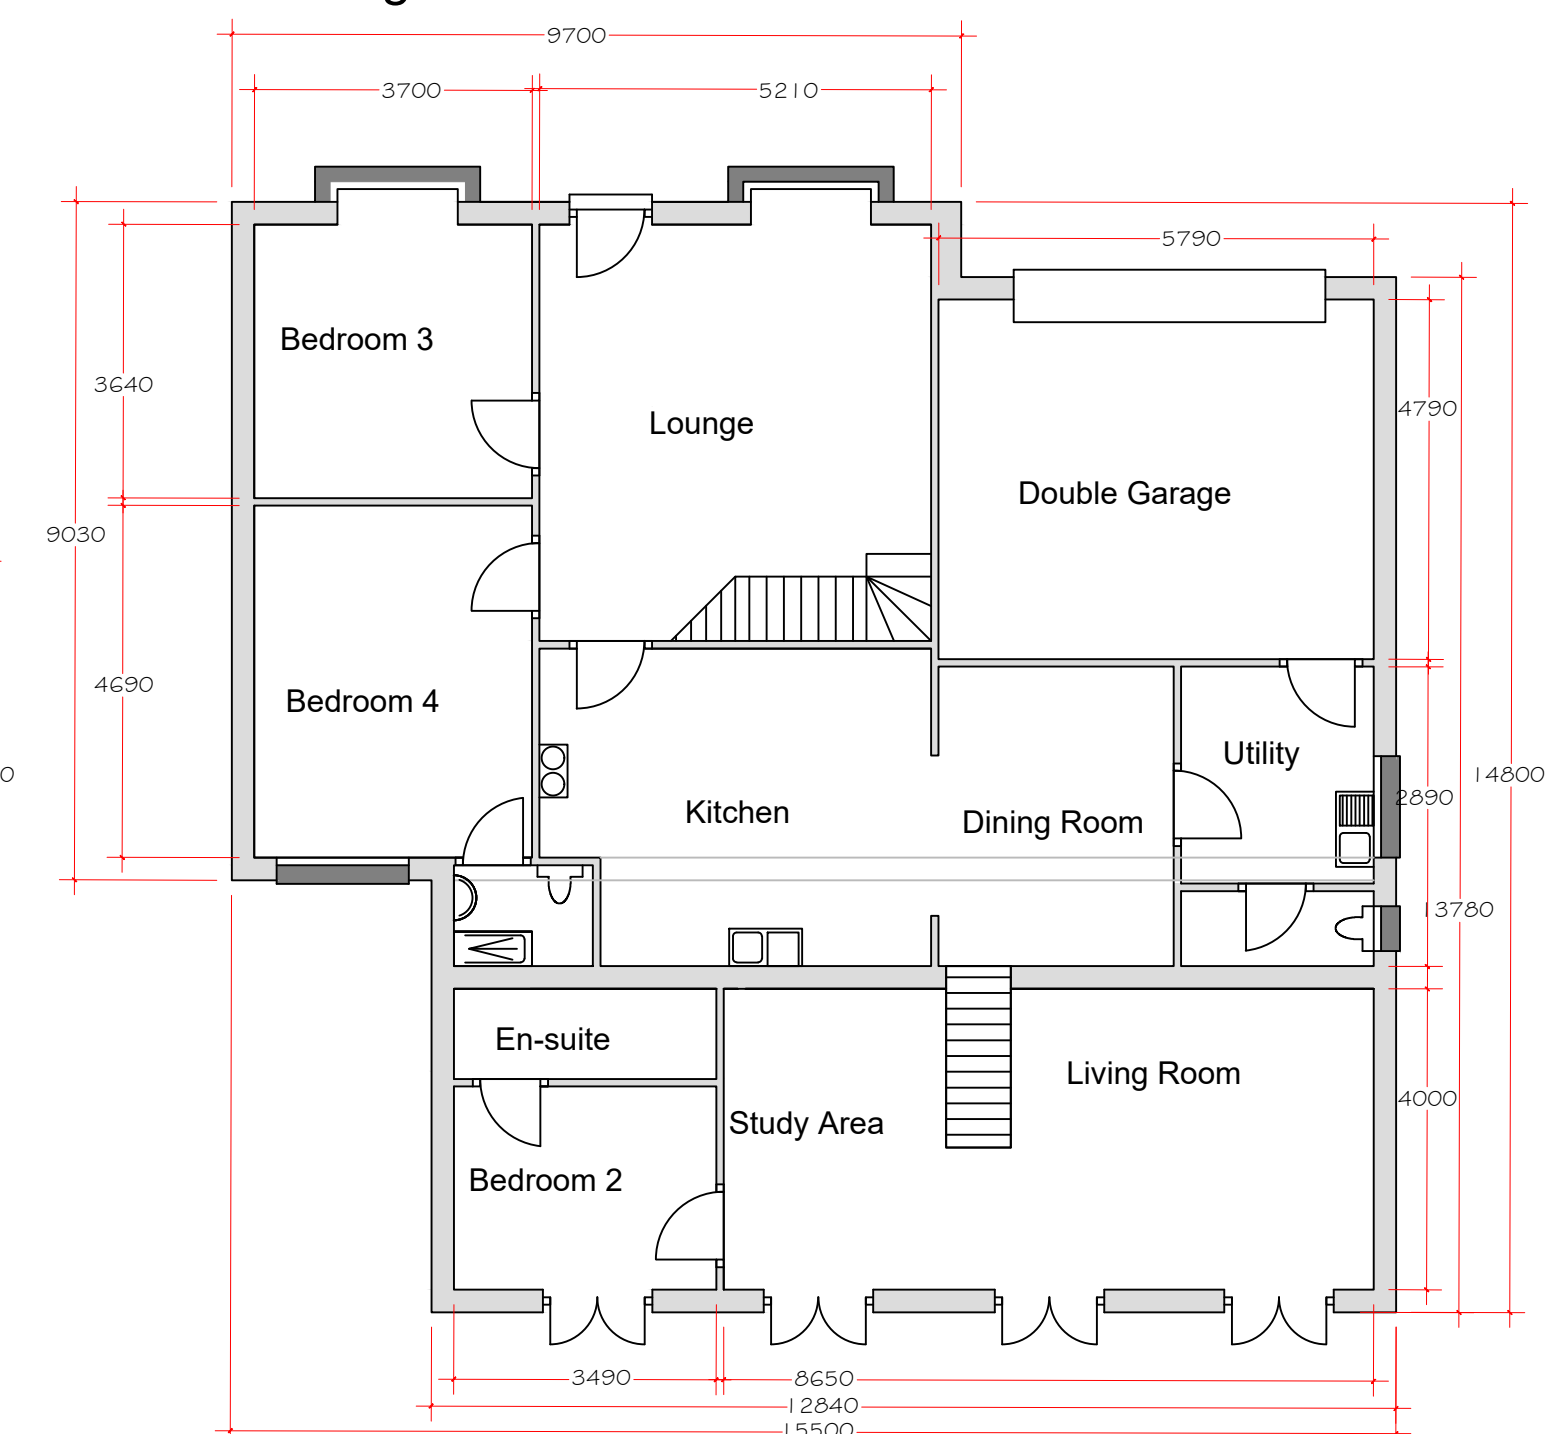

Existing Ground/Lower Ground Plan

		
RIBA #		
Rev	Date	Revision

project:
EXTENSION TO 4
THE DENE HURST GREEN CLITHEROE

client: Mr and Mrs MACFARLANE

drawing title:

EXISTING PLANS,
ELEVATIONS AND SECTIONS.

scale:
1:100 @ A1

drawn: SF	checked: DW
--------------	----------------

date:	20 / 01 / 2017
-------	----------------

project no.	drg. no.	rev.
PHD/JM/100	-	-