




NOTES

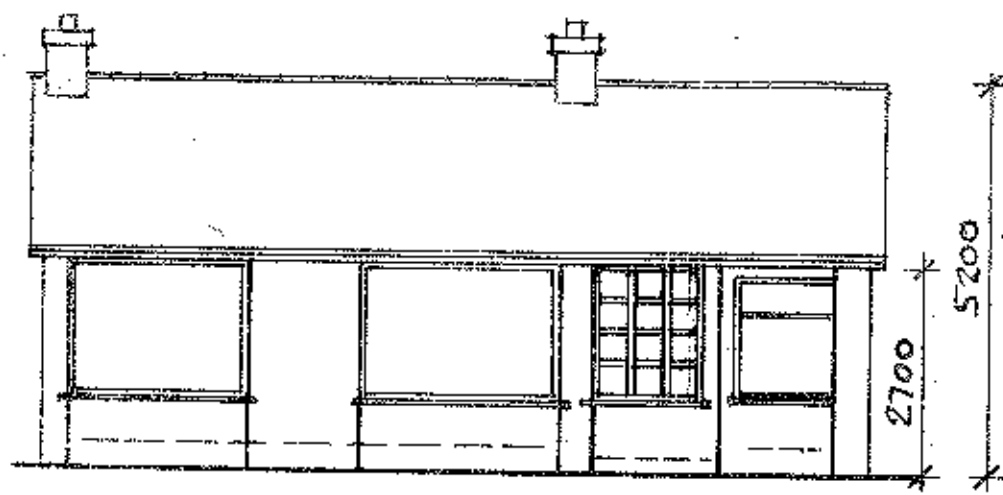

front elevation

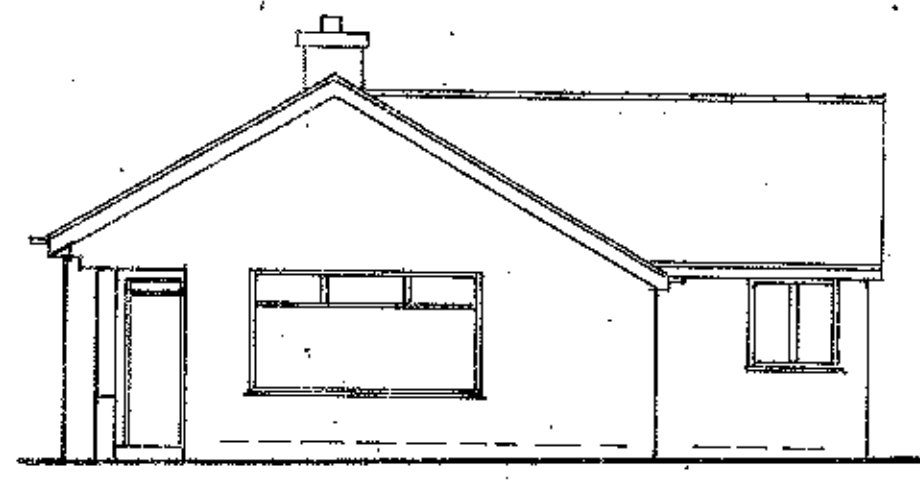


side elevation

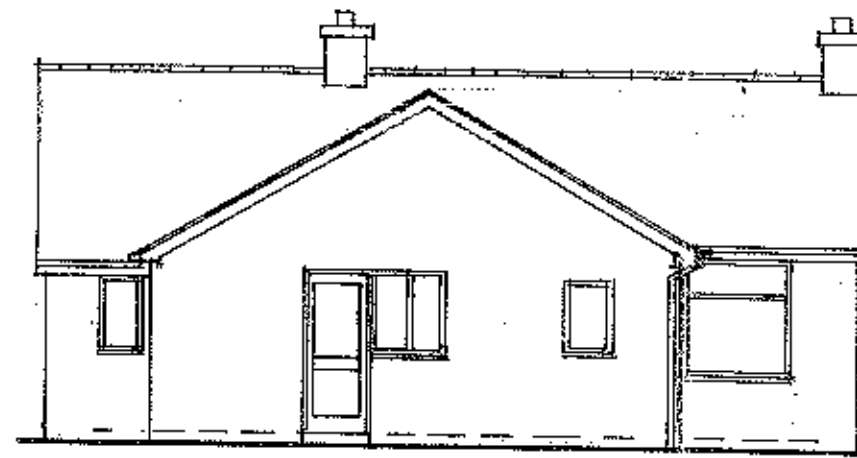

rear elevation

0 1 2 3 4 5 6
SCALE IN METRES @ 1:100

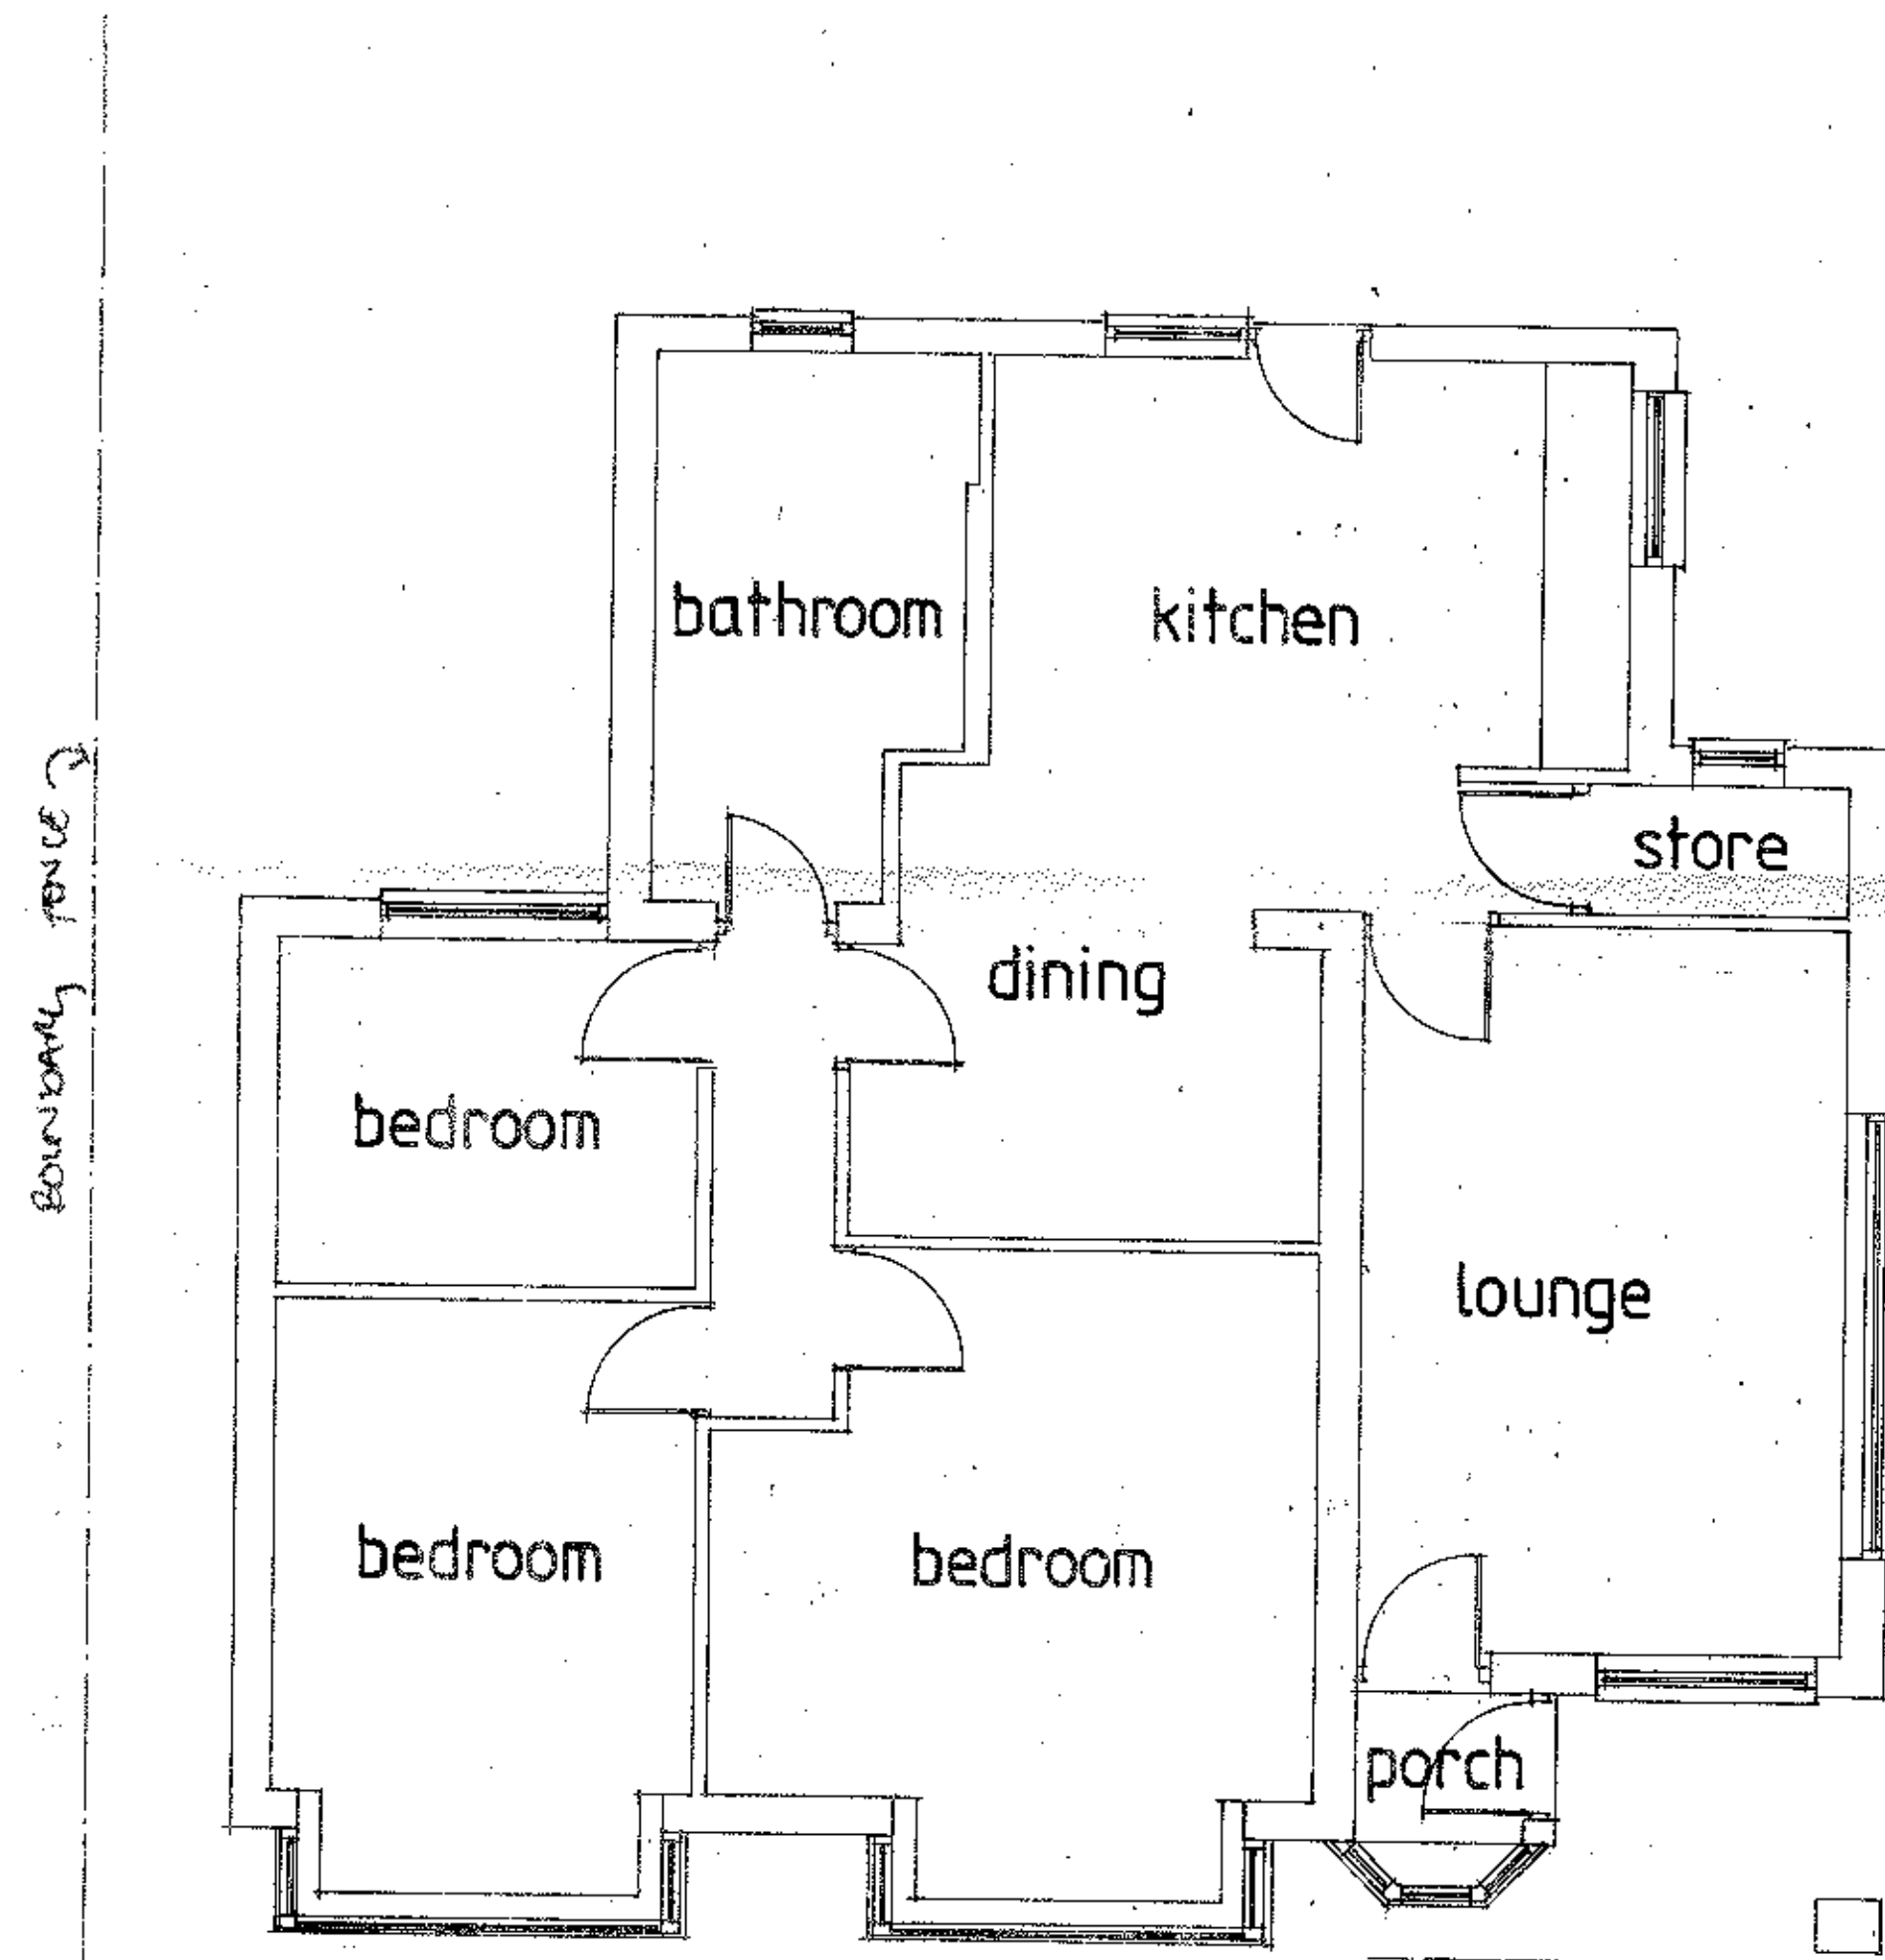

PLAN

0 1 2 3 4 5
SCALE IN METRES @ 1:50

EXISTING PLANS

DRAWN BY ~ PETER J. HOGGATE.

PROPOSED ALTERATIONS at 'SOUTH VIEW' · HIGHER RAMSGREAVE ROAD · BLACKBURN for Mr. W. HOWARTH

(A1)

Beardwood Design Ltd
14 Wycollar Road Blackburn Lancs BB2 7AZ
Telephone 01254 676778

date	december 2016
scale	1:50, 1:100
ref.no.	16/2247 / 1(S)