



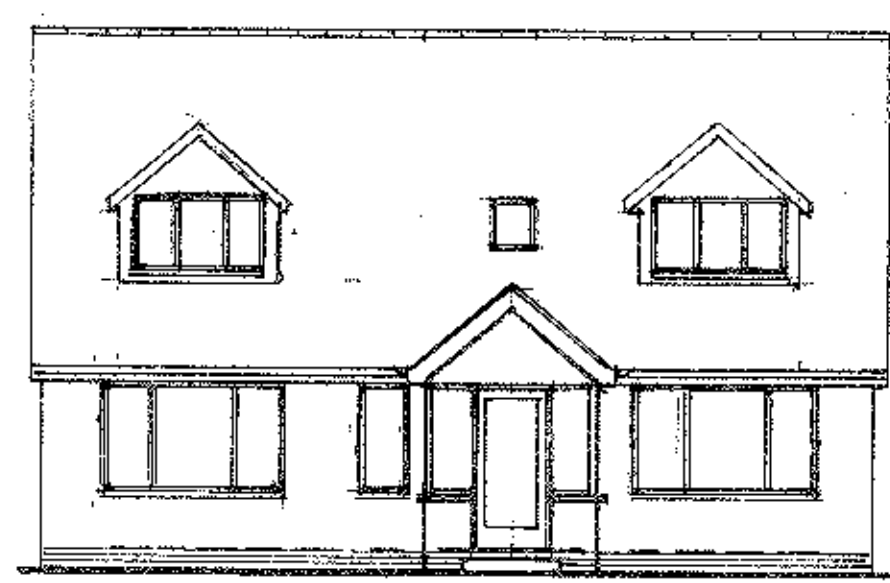


front elevation

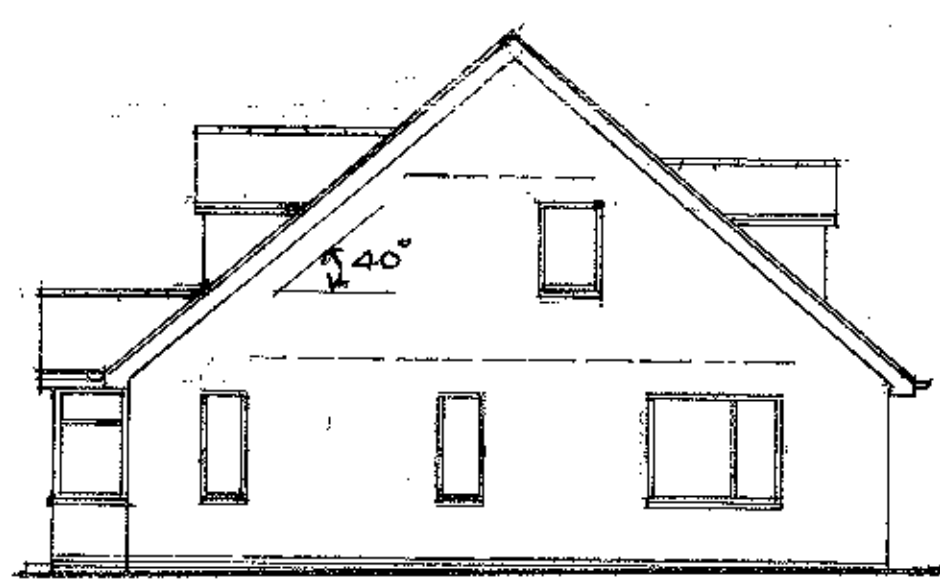

side elevation




rear elevation

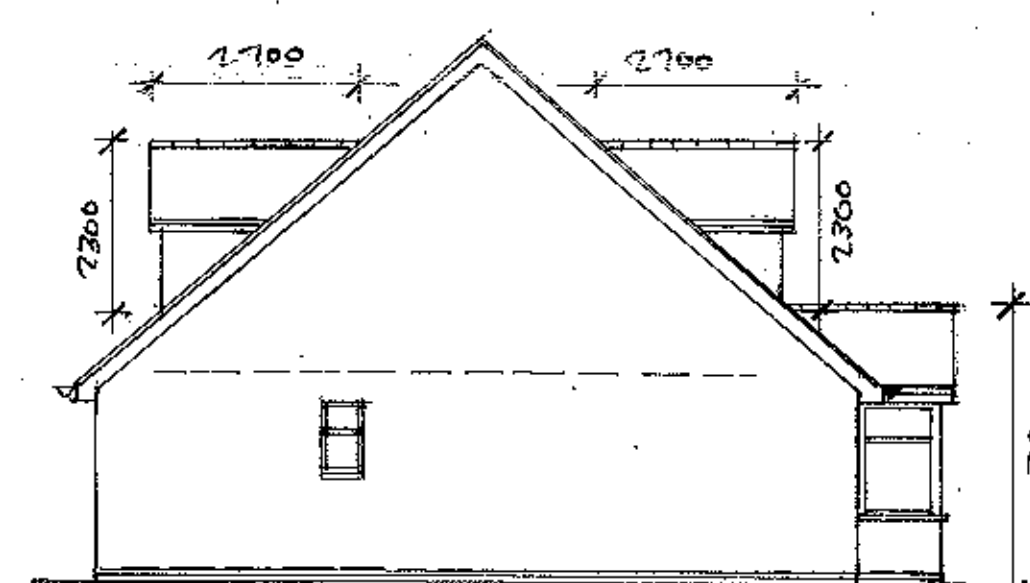


side elevation

0 1 2 3 4 5 6
SCALE IN METRES @ 1:100

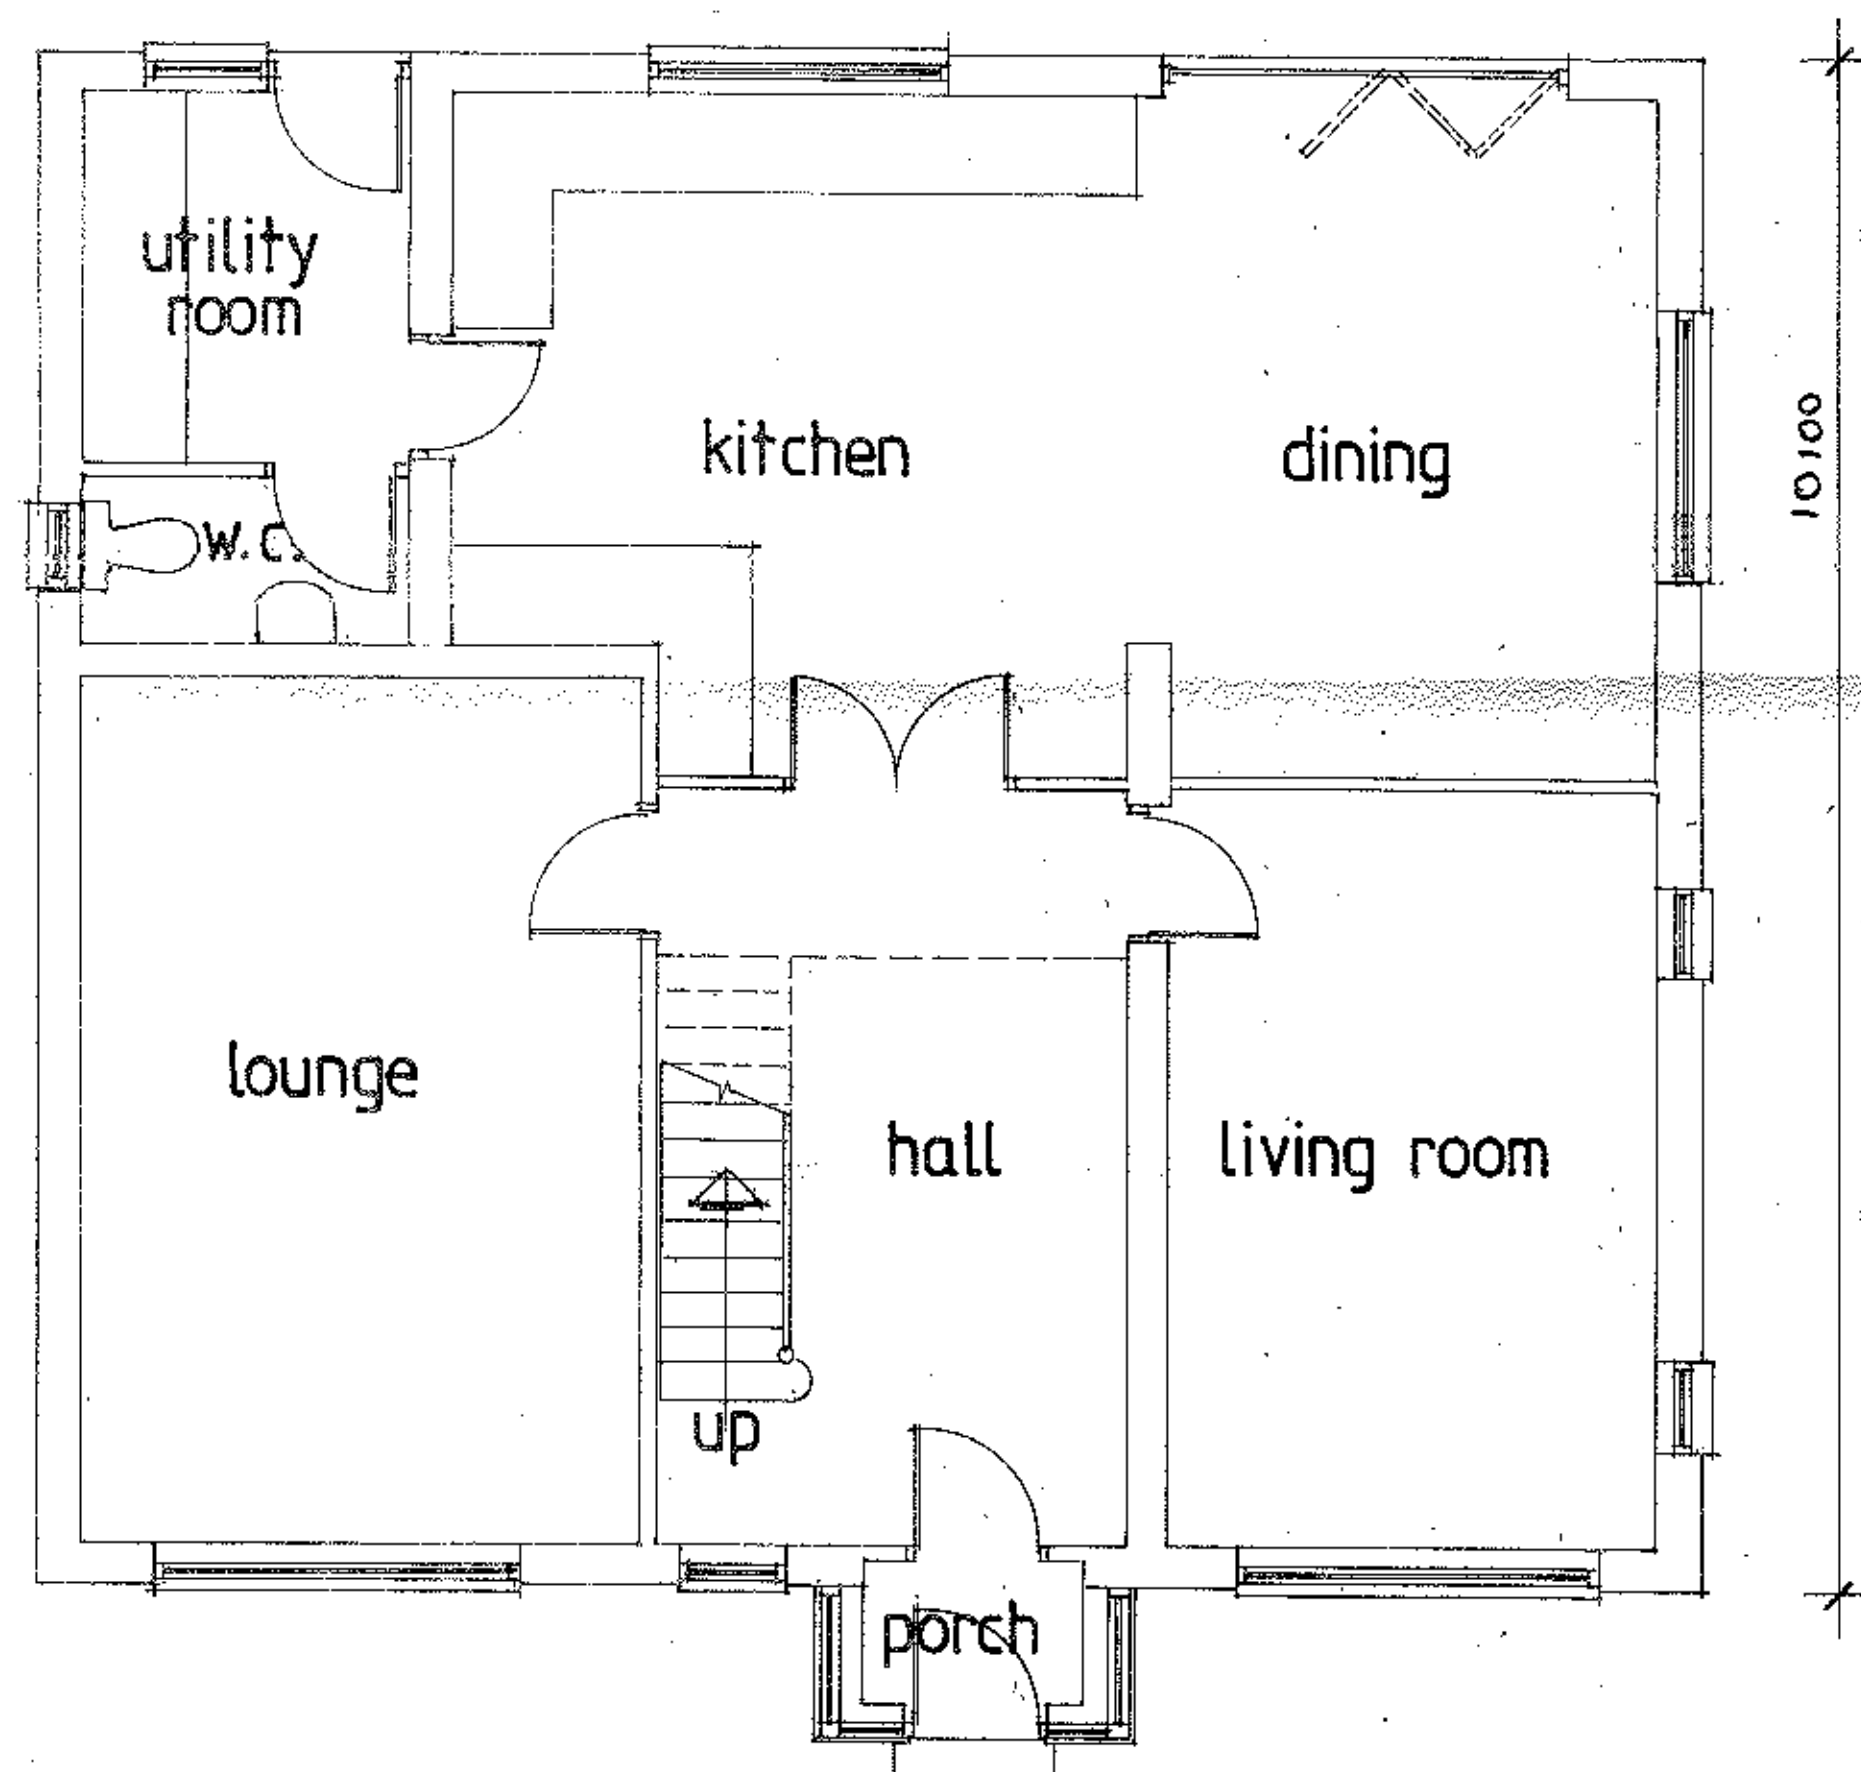

GROUND FLOOR PLAN

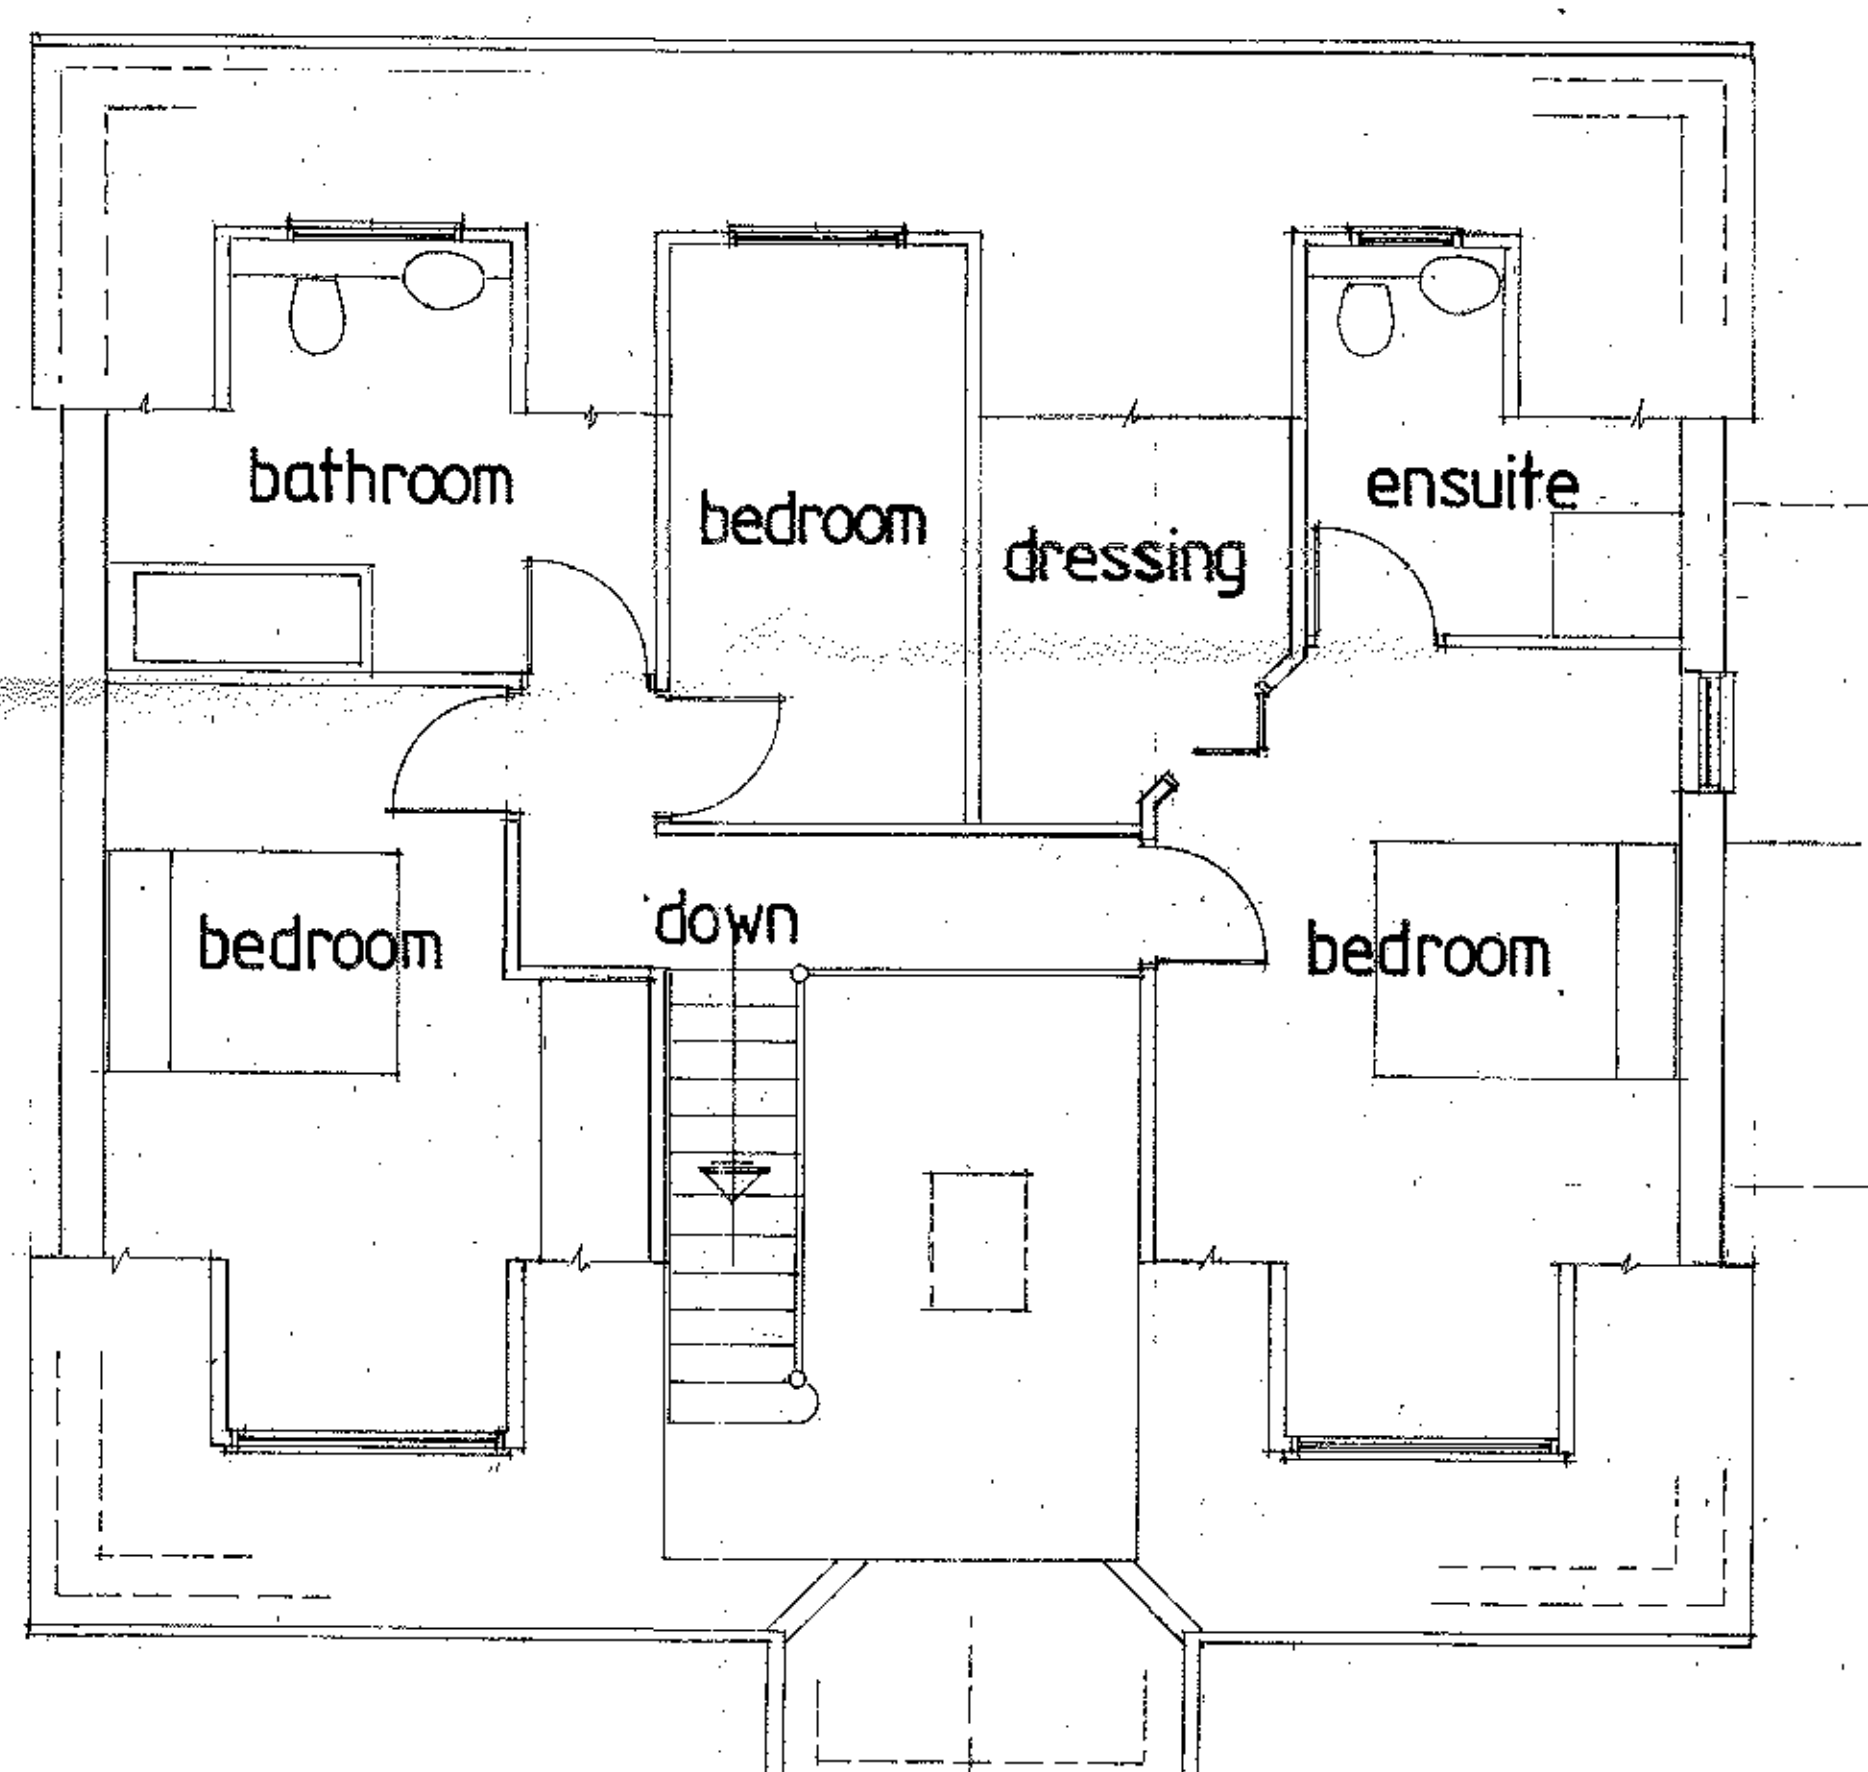

FIRST FLOOR PLAN

0 1 2 3 4 5
SCALE IN METRES @ 1:50

DRAWN BY WAREEN J. HOLGATE