


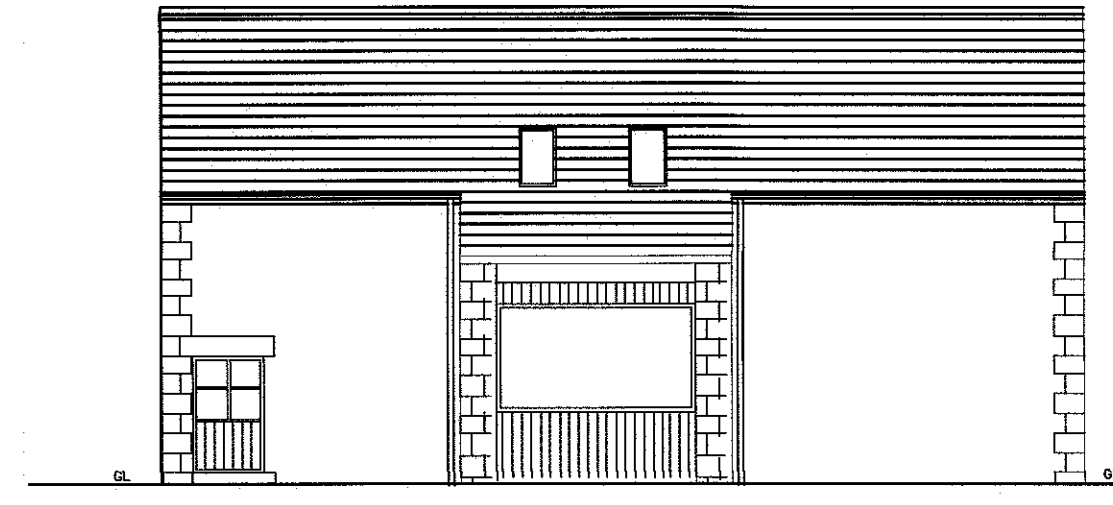


EXISTING NORTH ELEVATION




EXISTING SOUTH ELEVATION



EXISTING WEST ELEVATION

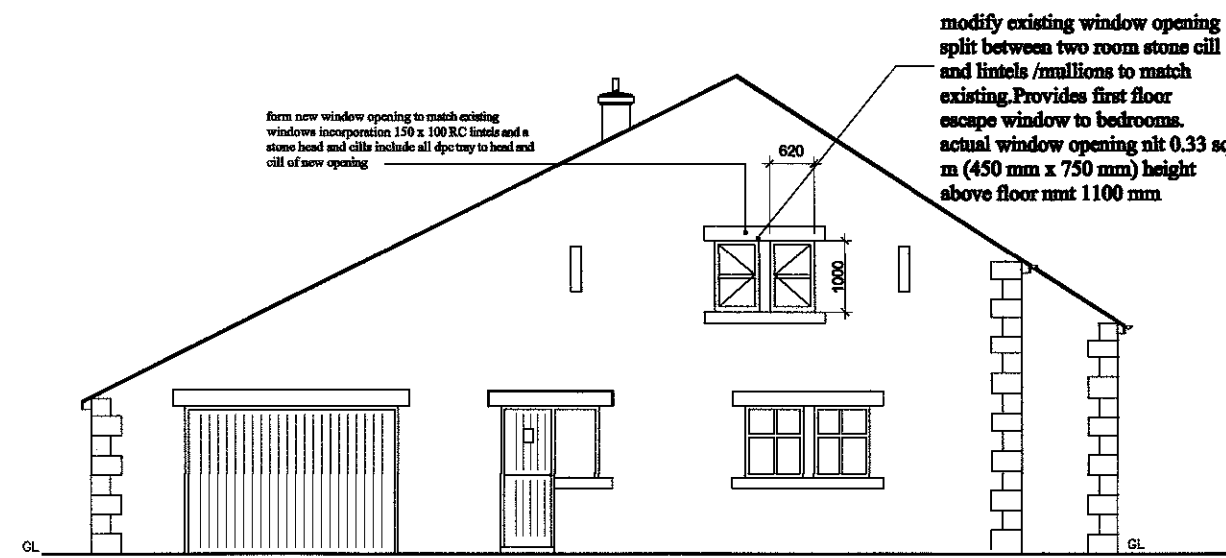

NORTH ELEVATION

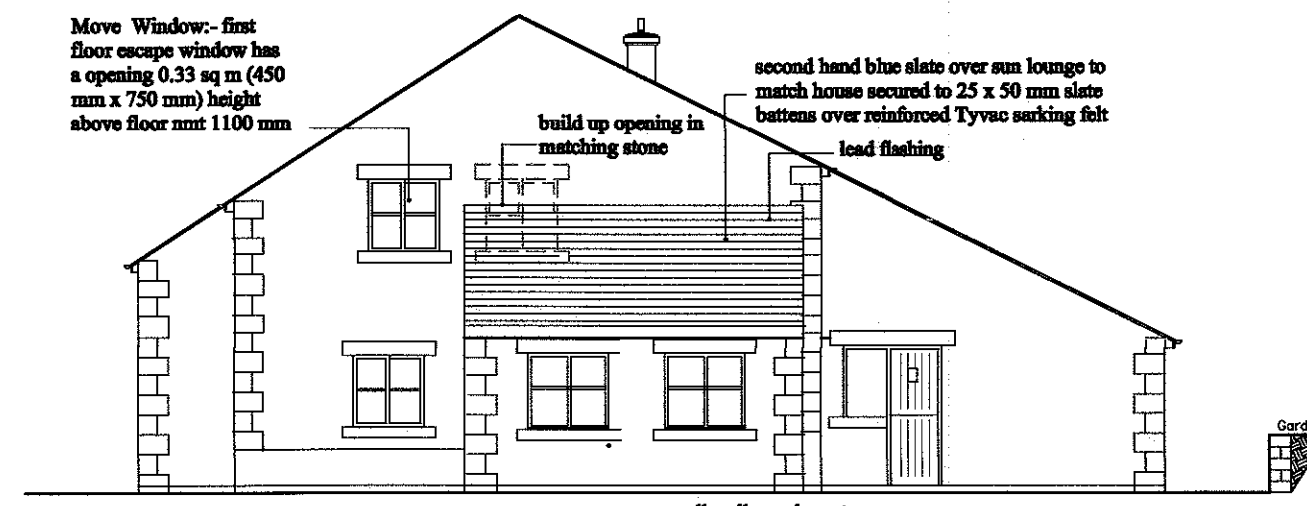


PROPOSED SOUTH ELEVATION




EXISTING EAST ELEVATION




PROPOSED EAST ELEVATION

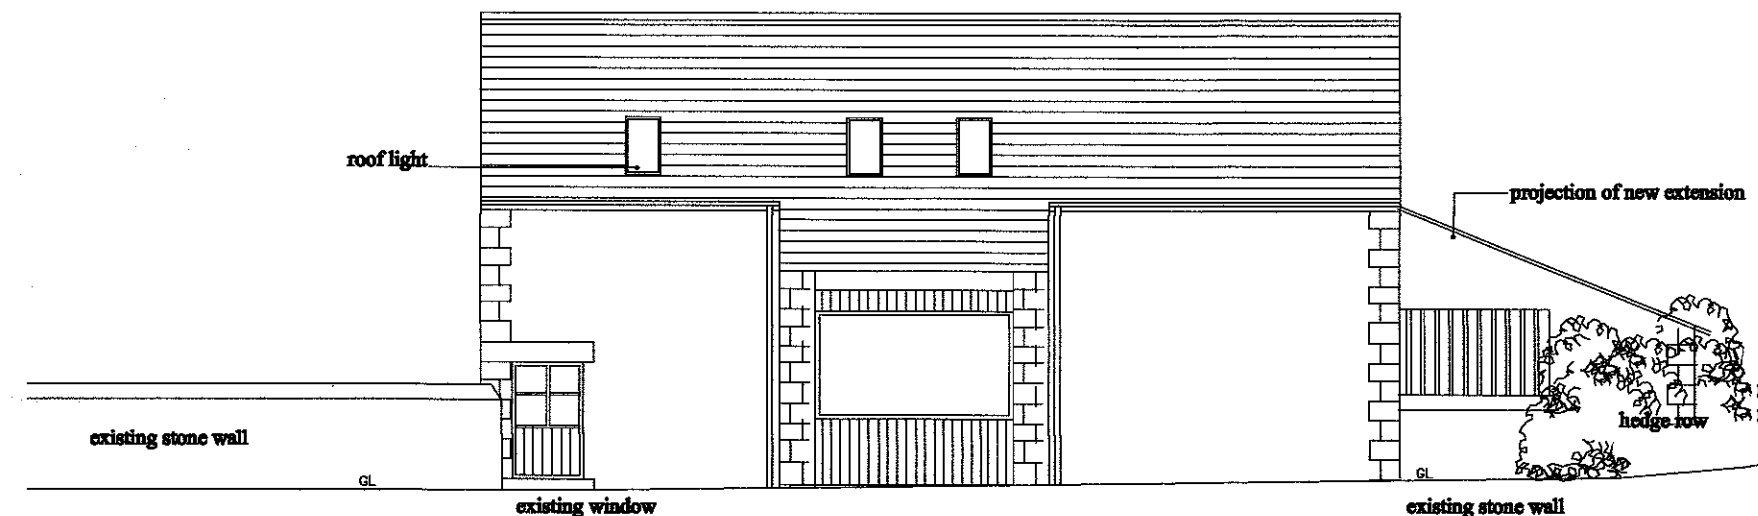

PROPOSED WEST ELEVATION

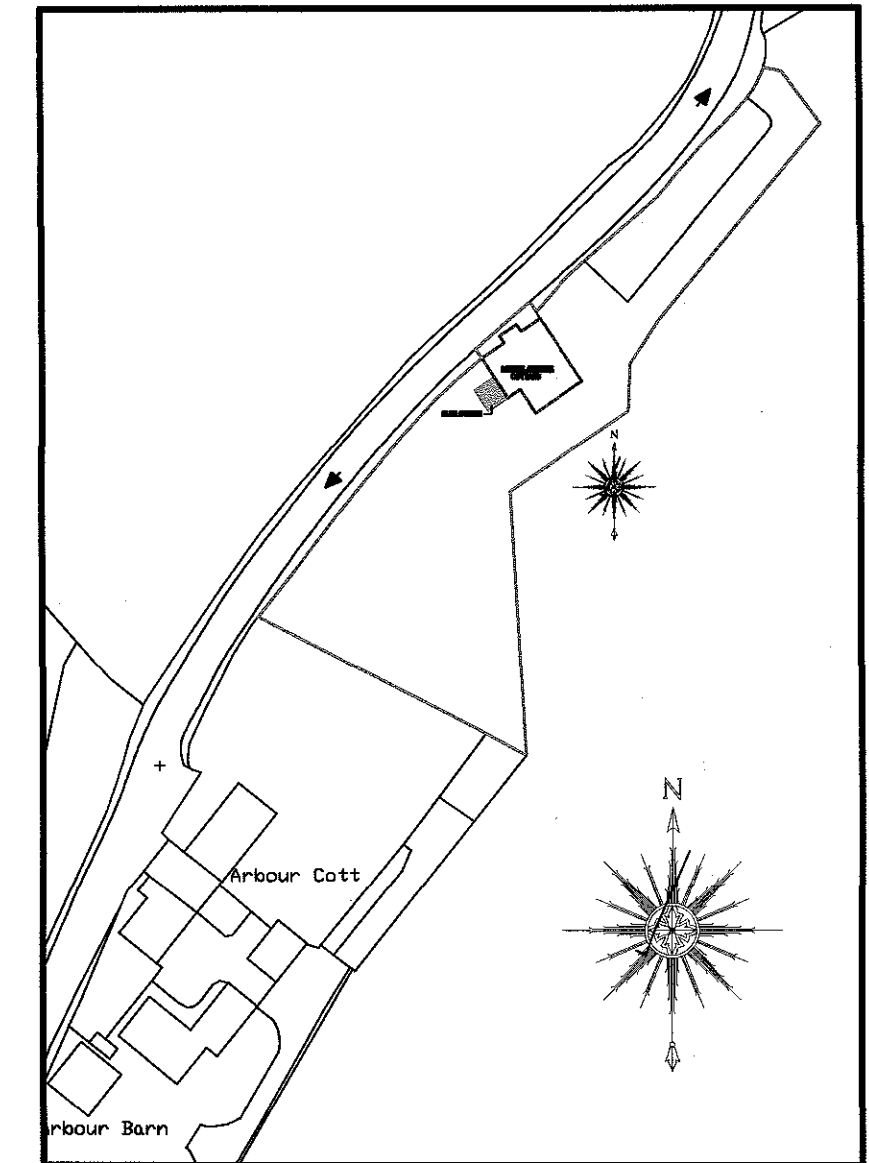

SITE PLAN 1 : 2500

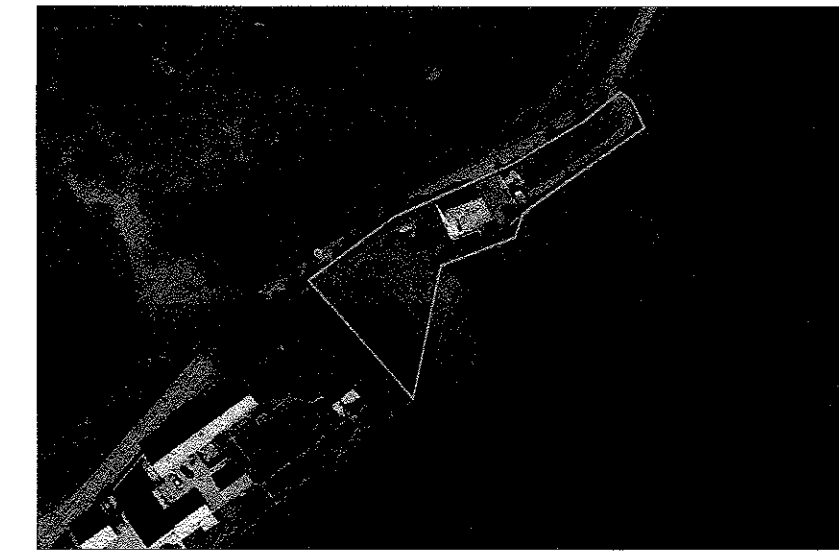

AERIAL SITE PLAN



WEST ELEVATION

REVISED PLANNING APPLICATION FOLLOWING REFUSAL SCHEME 1 REFERENCE CHANGES TO SCHEME OMIT DETACHED GARAGE AND PORCH THE RELOCATION OF SUNLOUNGE AND WINDOWS.


Client Mr&Mrs D FARADAY

Drawing Title PLANNING APPLICATION FOR REFURBISHMENT WORK AND SUNLOUNGE. AT LOWER ARBOUR COTTAGE THORNLEY.LONGRIDGE


Drawing Title SITE LOCATION PLANS EXISTING AND PROPOSED ELEVATION AND PLAN LAYOUT

Date JAN 2017 Scale 1:100 Drawn DLF Checked


Drawing No DV-01-02R

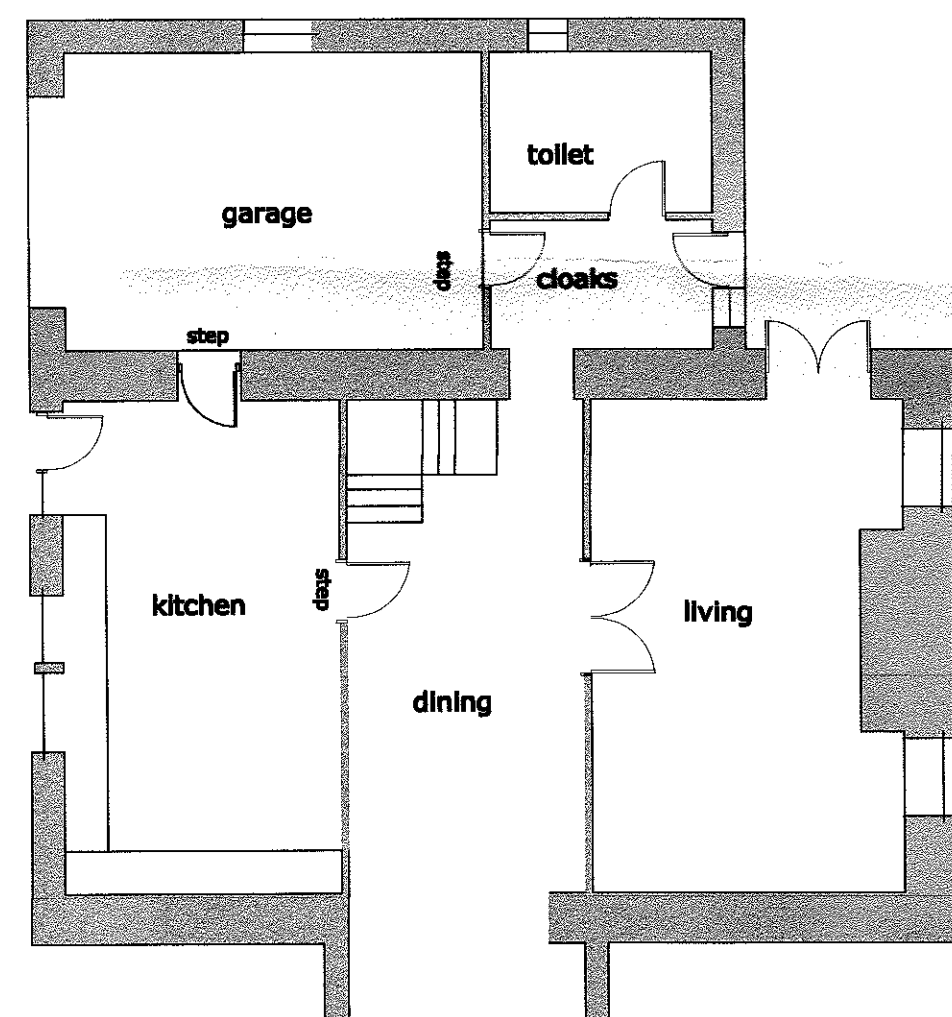

EXISTING GROUND FLOOR

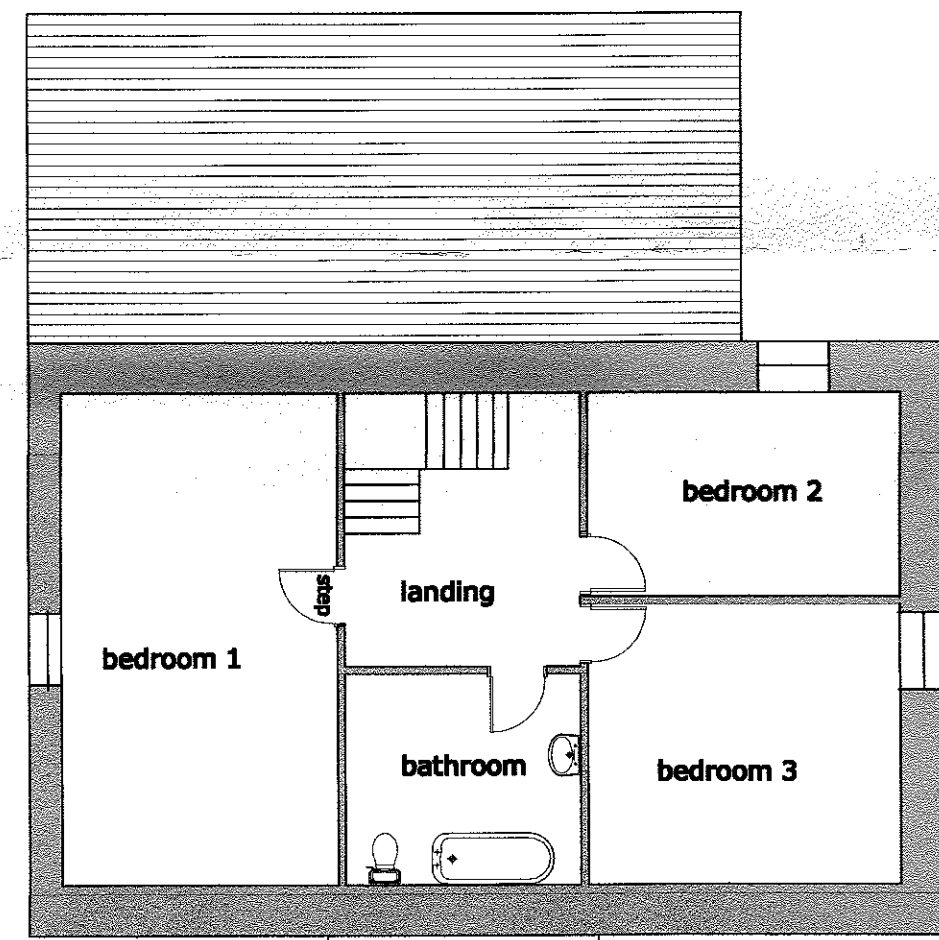

EXISTING FIRST FLOOR

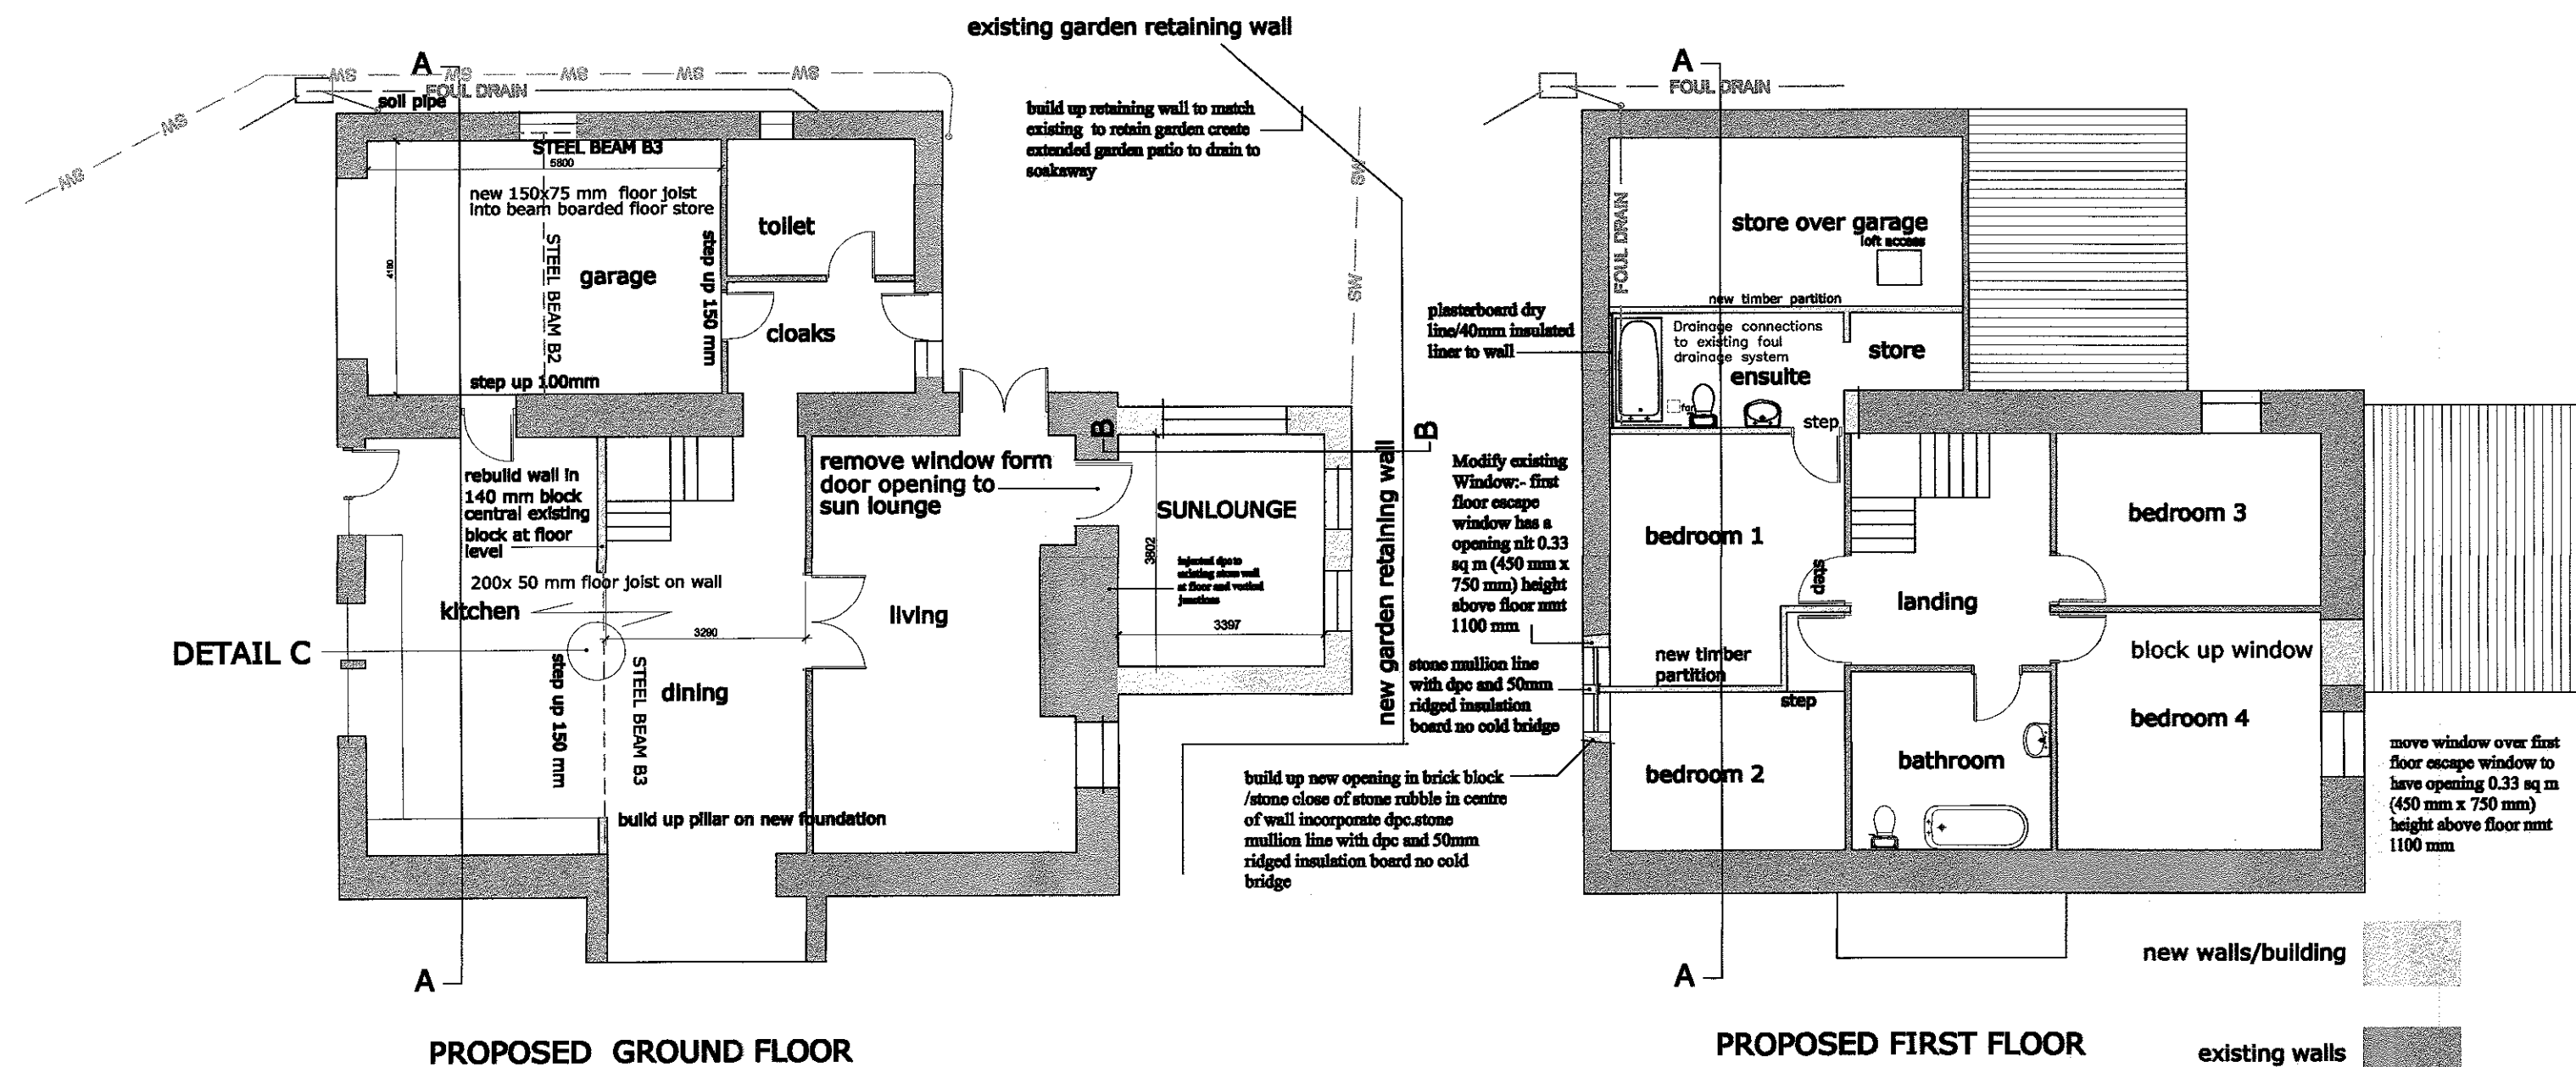

PROPOSED GROUND FLOOR

PROPOSED FIRST FLOOR

PLANNING NOTES The proposed development consists of a sun lounge, relocation and modification of window openings. All new walls to be constructed in stone to match existing including stone jambs and cills. The pitched roofs to be covered in blue slate. Windows and doors to be made of timber painted to match existing frames and Velux conservation roof light set flush with roof not to project.