


Landscaping Details

Existing mature trees to be retained (root protection areas during the construction phase are to be detailed).
Paved areas and paths to be Indian stone flags.
Car parking area to be gravel.



Existing Site Plan

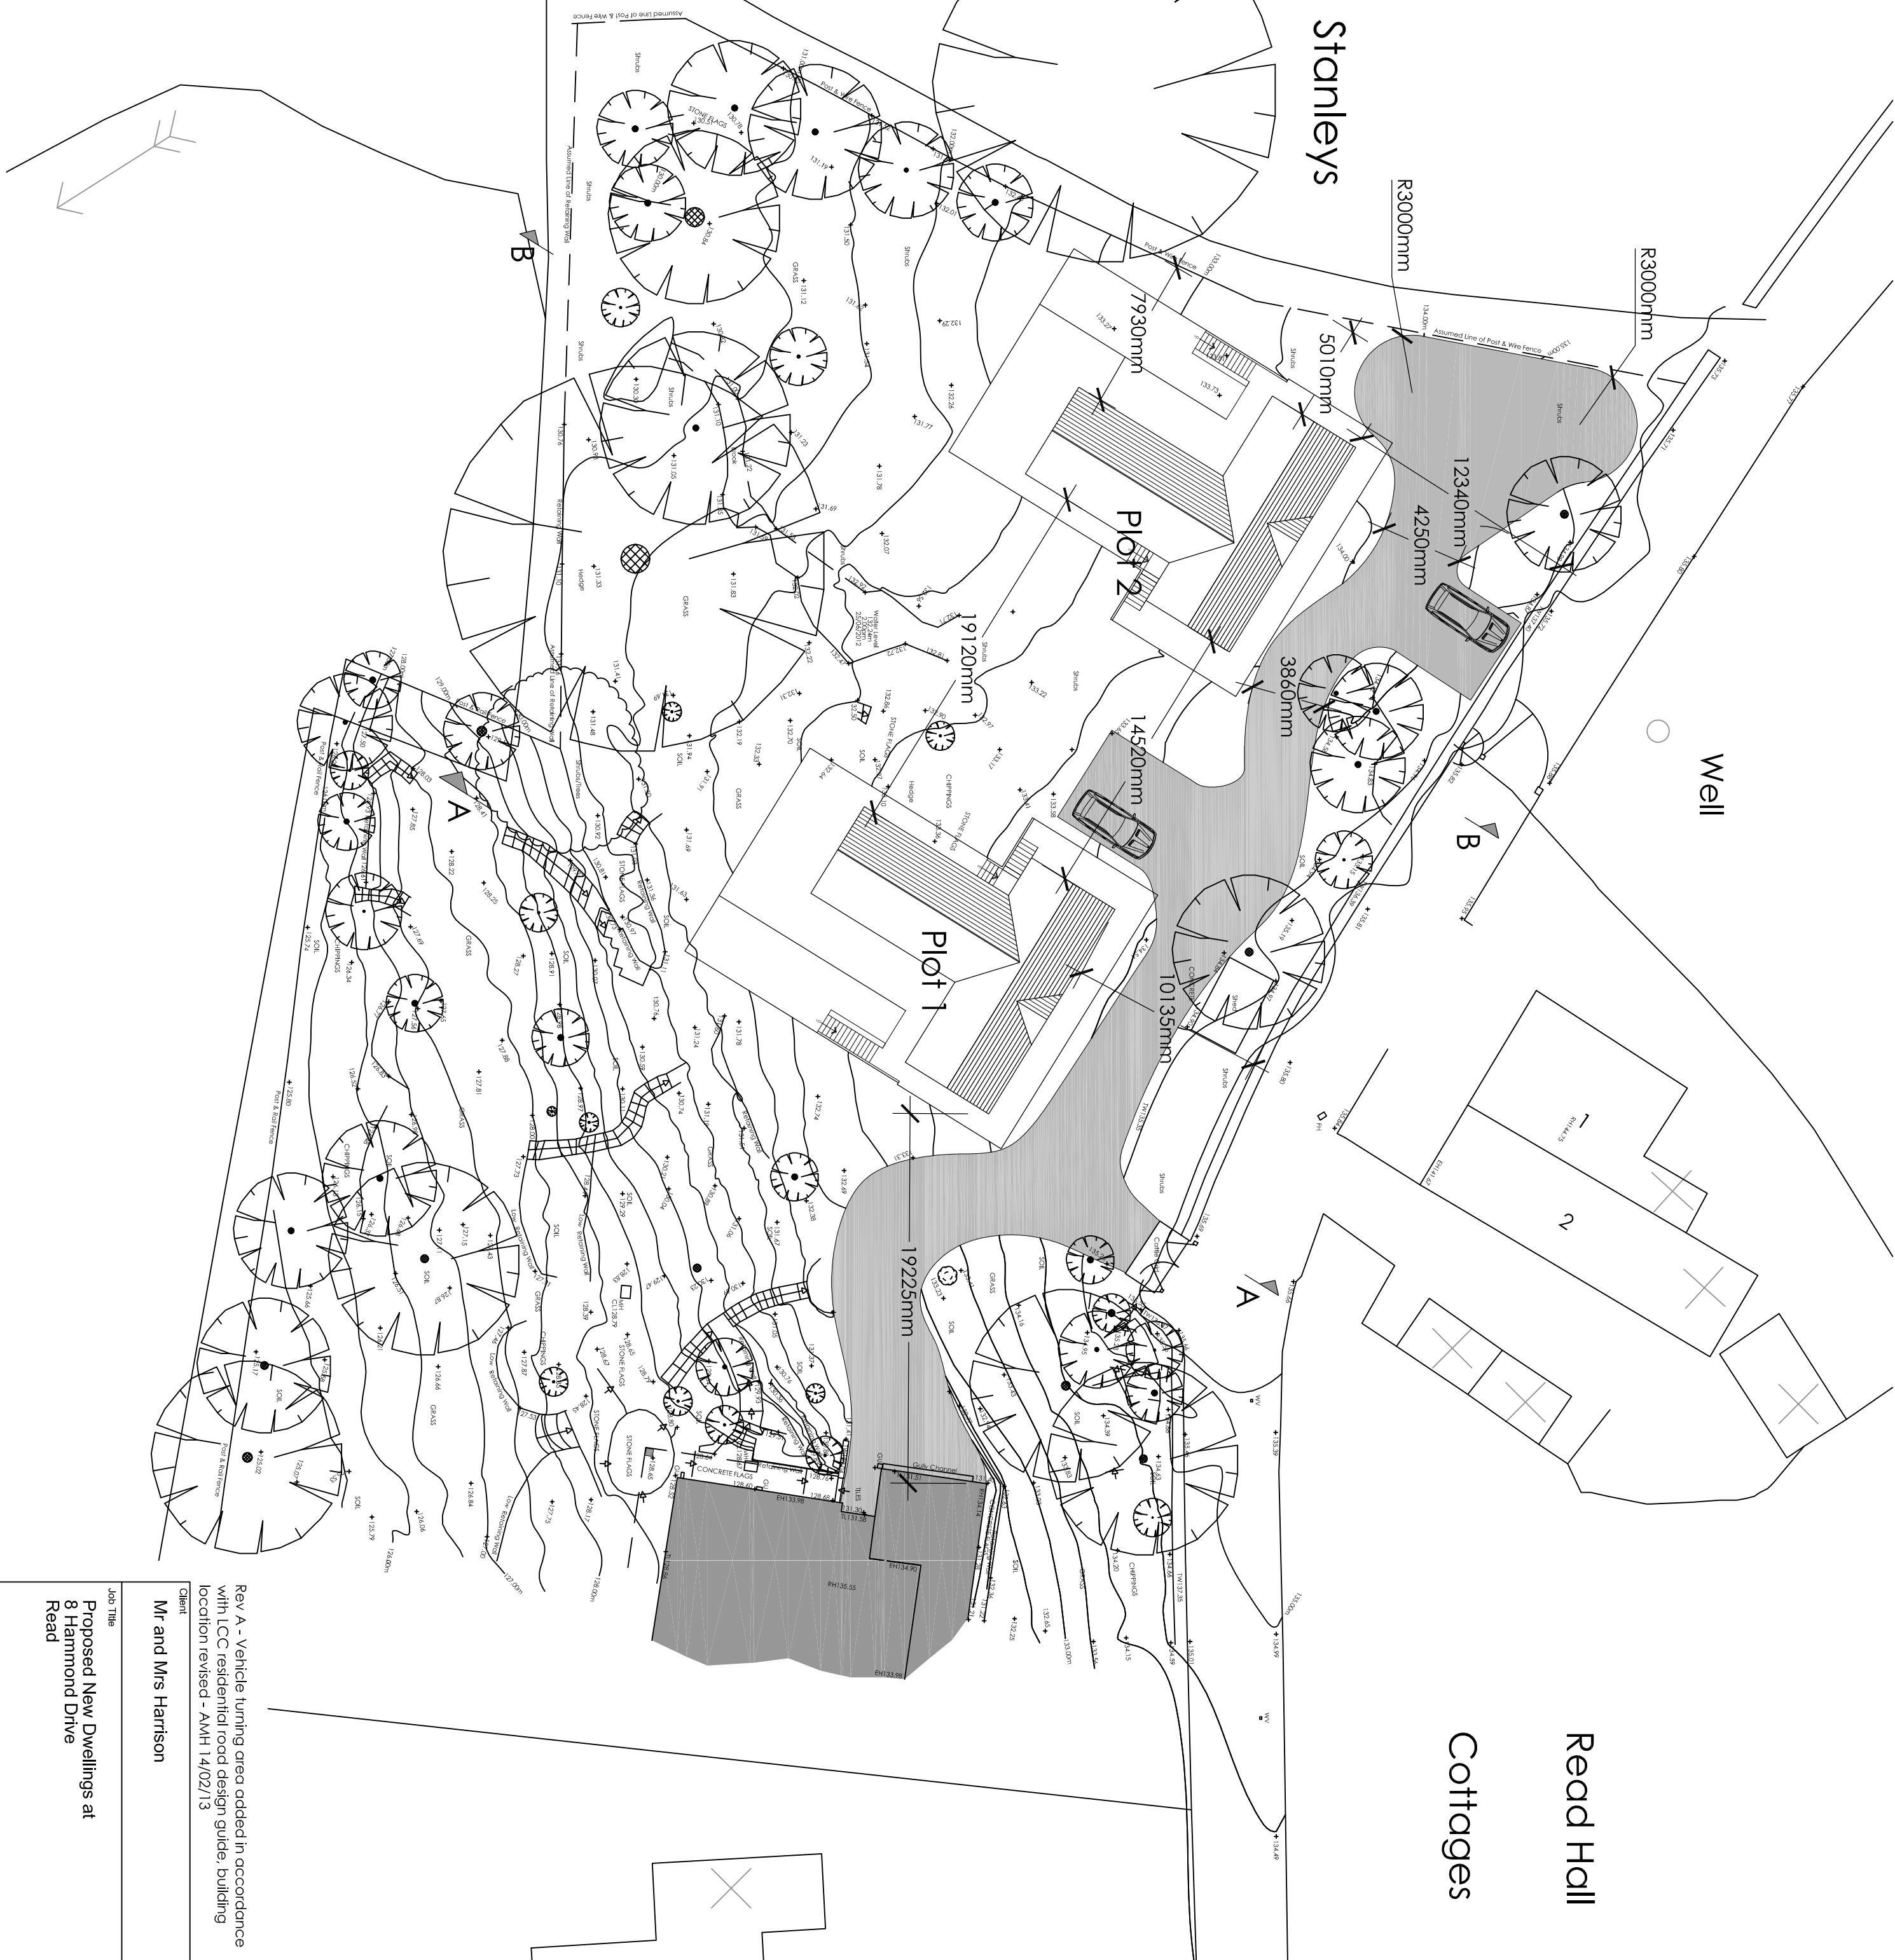

Proposed Site Plan

Drawing Title
Existing and Proposed Site Plan

Scale
1:250 @ A1
Feb 2012
A Harrison

spa
SUNDERLAND PEACOCK ARCHITECTS
SUNDERLAND PEACOCK & ASSOCIATES LTD.
LANDSCAPE, 887 202
887 202
www.sunderlandpeacock.com

4285 -03A

Rev A - Vehicle turning area added in accordance with LCC residential road design guide, building location revised - AMH 14/02/13
Client
Mr and Mrs Harrison
Job Title
Proposed New Dwellings at
8 Hammond Drive
Read