



Rear Elevation

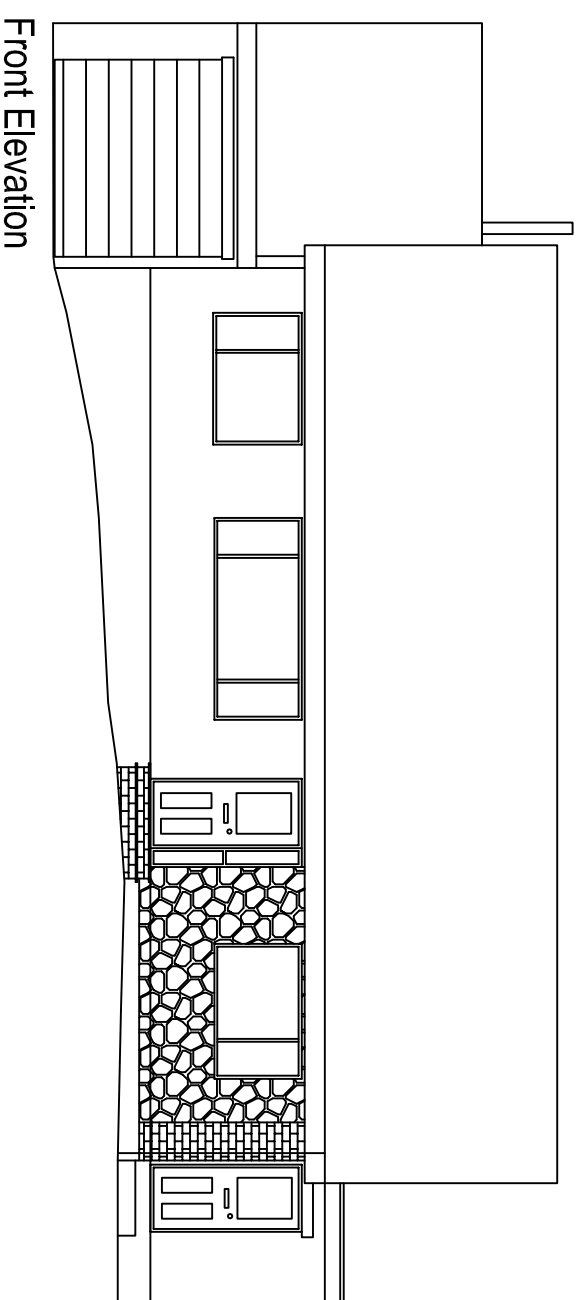

Front Elevation

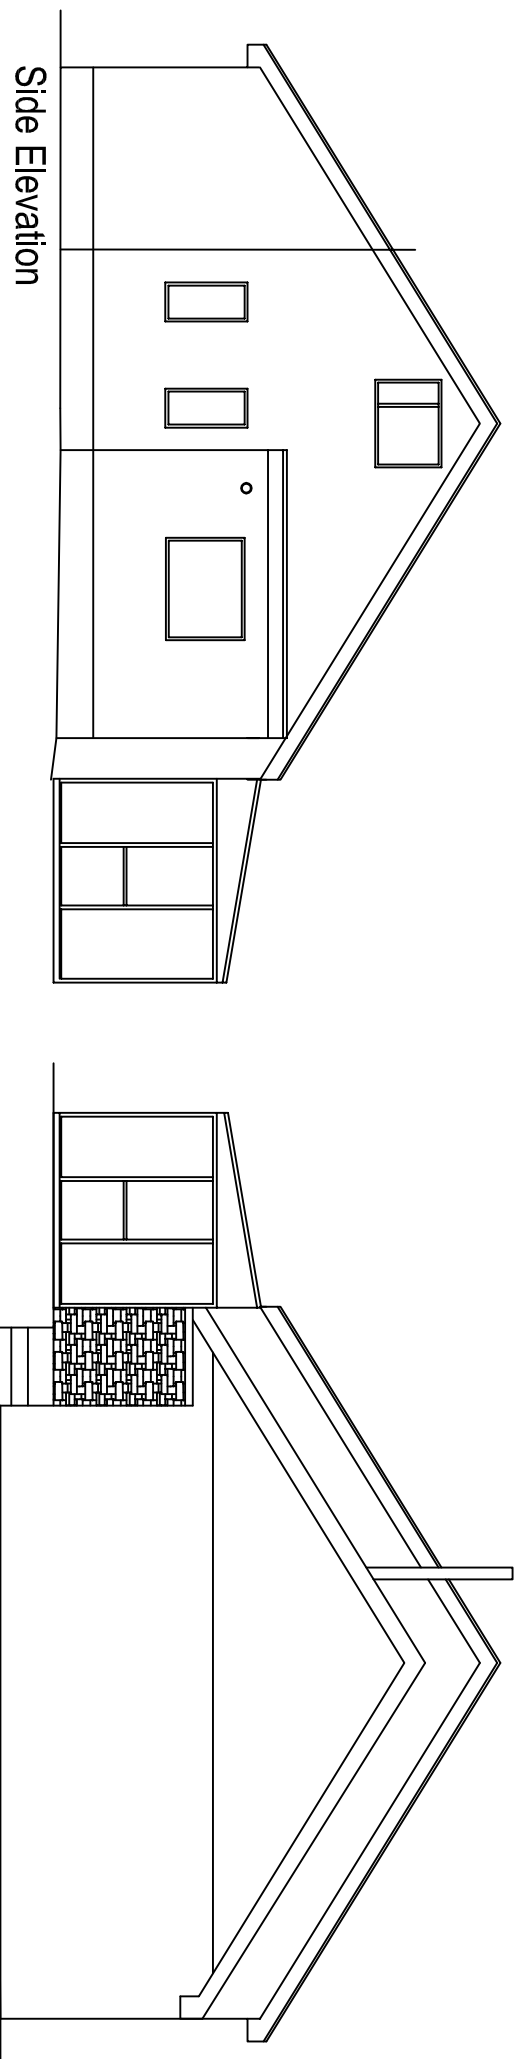

Side Elevation

Side Elevation through garage

Client:

Mr Glenn Slater

Property Address:

Brushwood
Barker Lane
Mellor
BB2 7EE

Drawing Title:

Existing Elevations

Notes/Revisions:

Amended 22.10.15 Flue:

CHARTERED SURVEYORS
ARCHITECTURAL DESIGNERS
DESIGNERS FOR THE DISABLED
PROJECT MANAGEMENT

DMA Associates

OFFICE 4, NEWLANDS HOUSE,
CHAINHOUSE LANE, WHITESTAKE,
PRESTON, LANCASHIRE, PR4 4LG



Tel. 01772 627202
Web: www.dma-associates.co.uk
Email: contact@dma-associates.co.uk

Drawn: MC

Date: June 2015

Scale: 1:100 at A3

Dwg No. DMA/GS/15/002