

Client:

Mr Glenn Slater

Property Address:



Brushwood  
Barker Lane  
Mellor  
BB2 7EE

Drawing Title:

Existing Site/ Roof Plan

Notes/Revisions:

Existing Roof Plan

 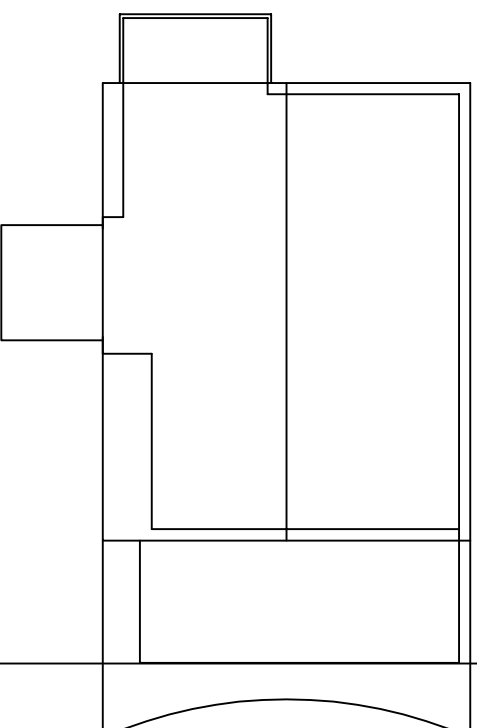

CHARTERED SURVEYORS  
ARCHITECTURAL DESIGNERS  
DESIGNERS FOR THE DISABLED  
PROJECT MANAGEMENT

**DMA Associates**

OFFICE 4, NEWLANDS HOUSE,  
CHAINHOUSE LANE, WHITESTAKE  
PRESTON, LANCASHIRE, PR4 4LG

Tel. 01772 627202

Web: [www.dma-associates.co.uk](http://www.dma-associates.co.uk)

Email: [contact@dma-associates.co.uk](mailto:contact@dma-associates.co.uk)



Drawn: MC

Date: June 2015

Scale: 1:100 at A3

Dwg No. DMA/GS/15/01