



59 St Mary's Drive, Langho, Blackburn BB6 8DL

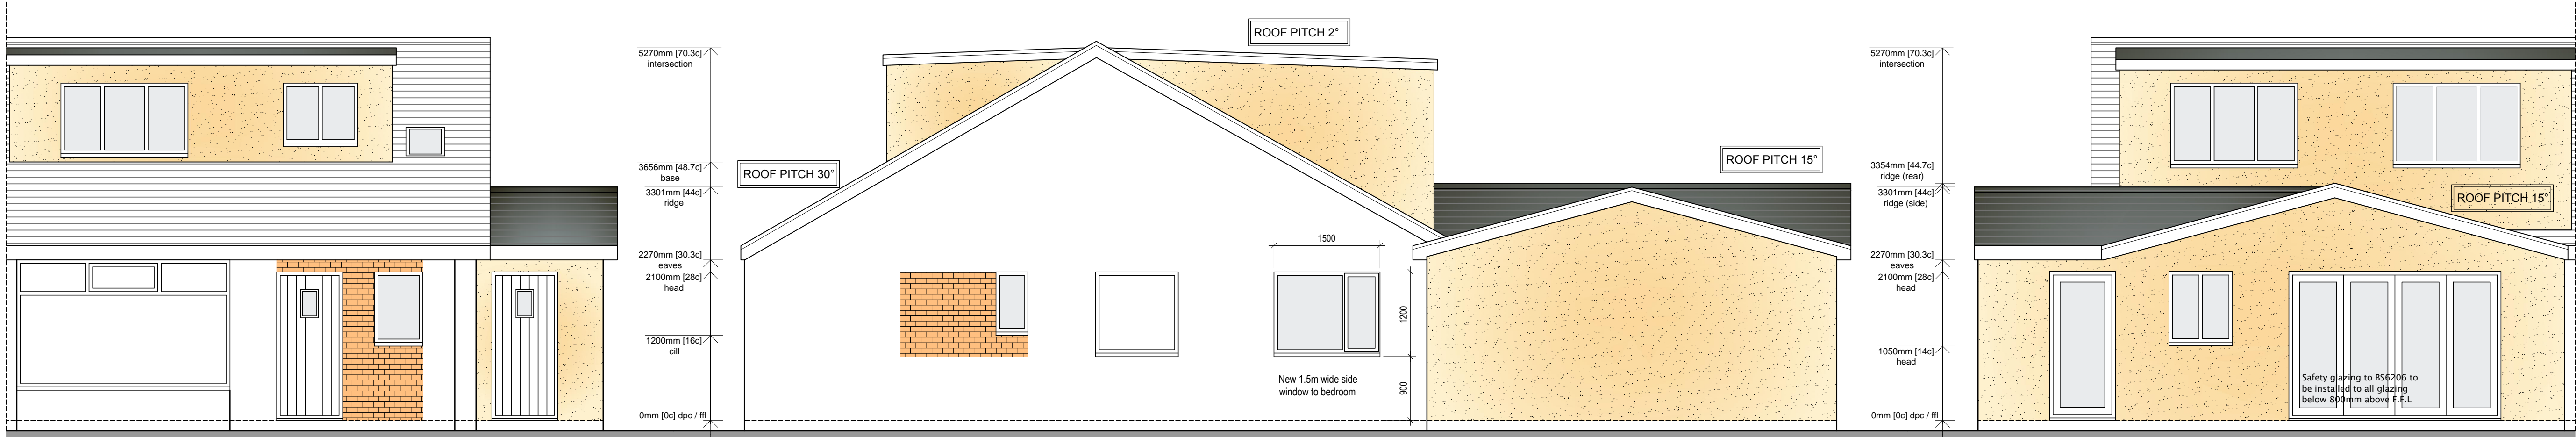


Proposed Front Elevation

Proposed Side Elevation


Proposed Rear Elevation

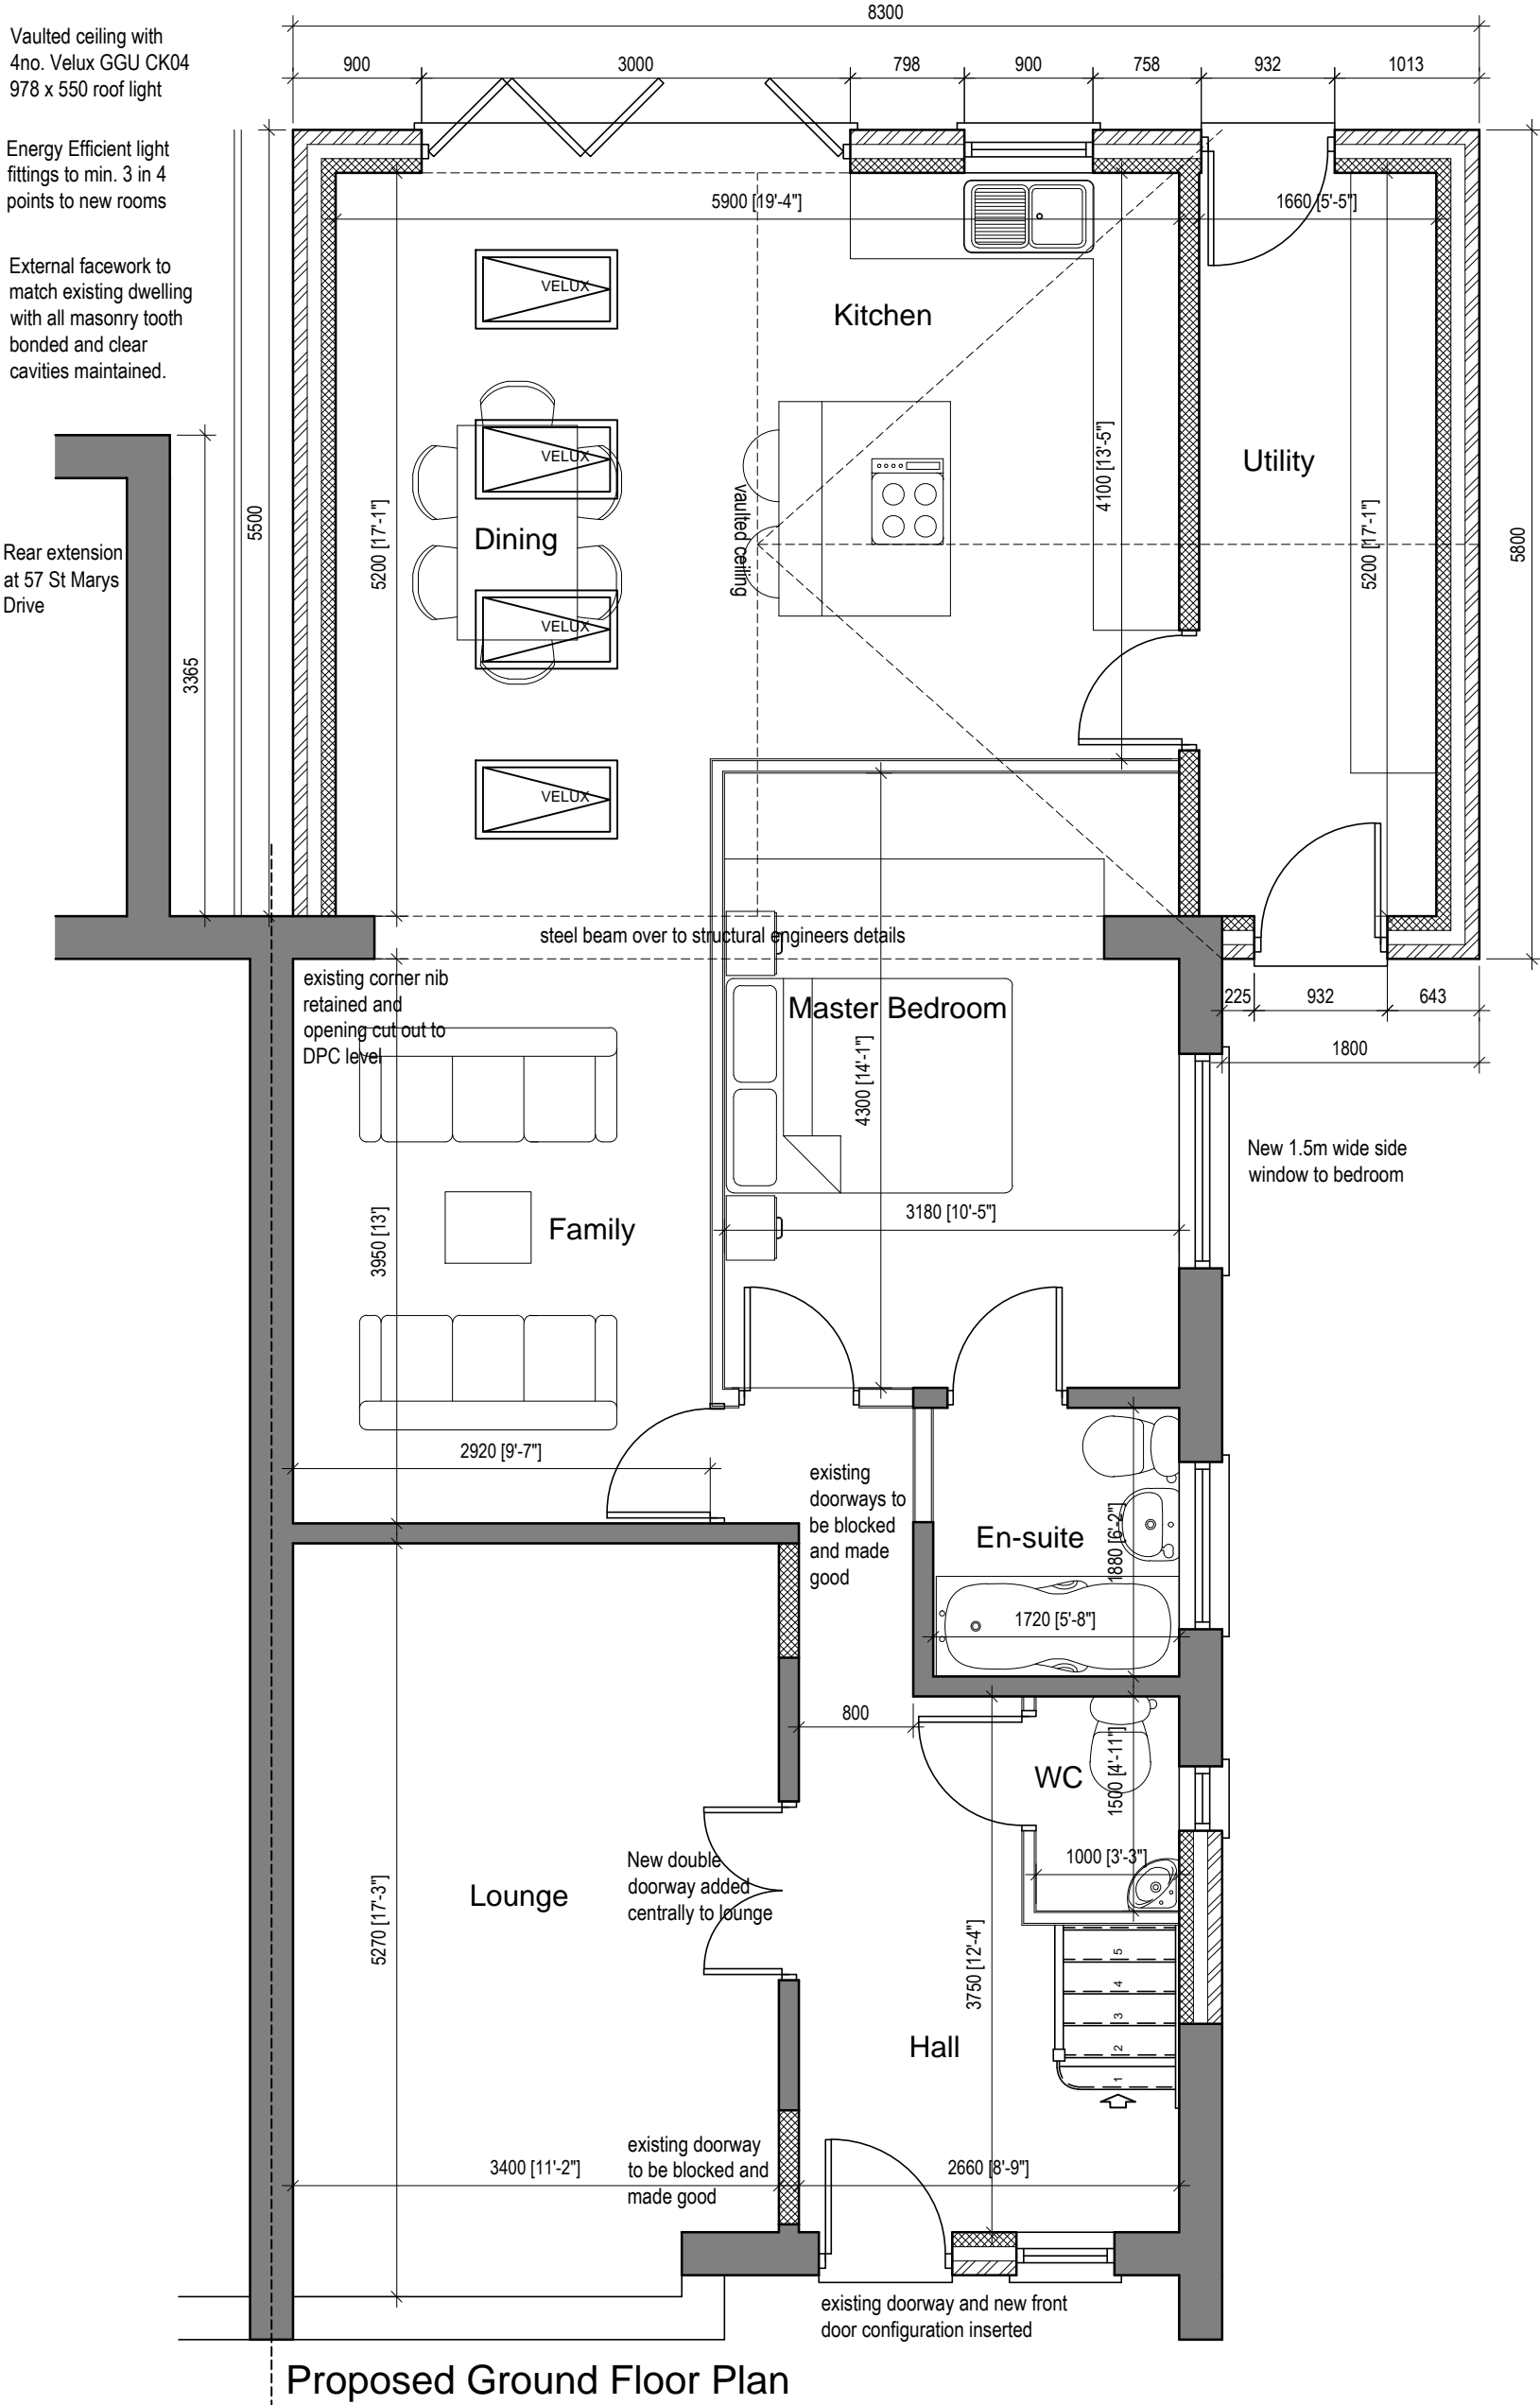


Proposed Ground Floor Plan

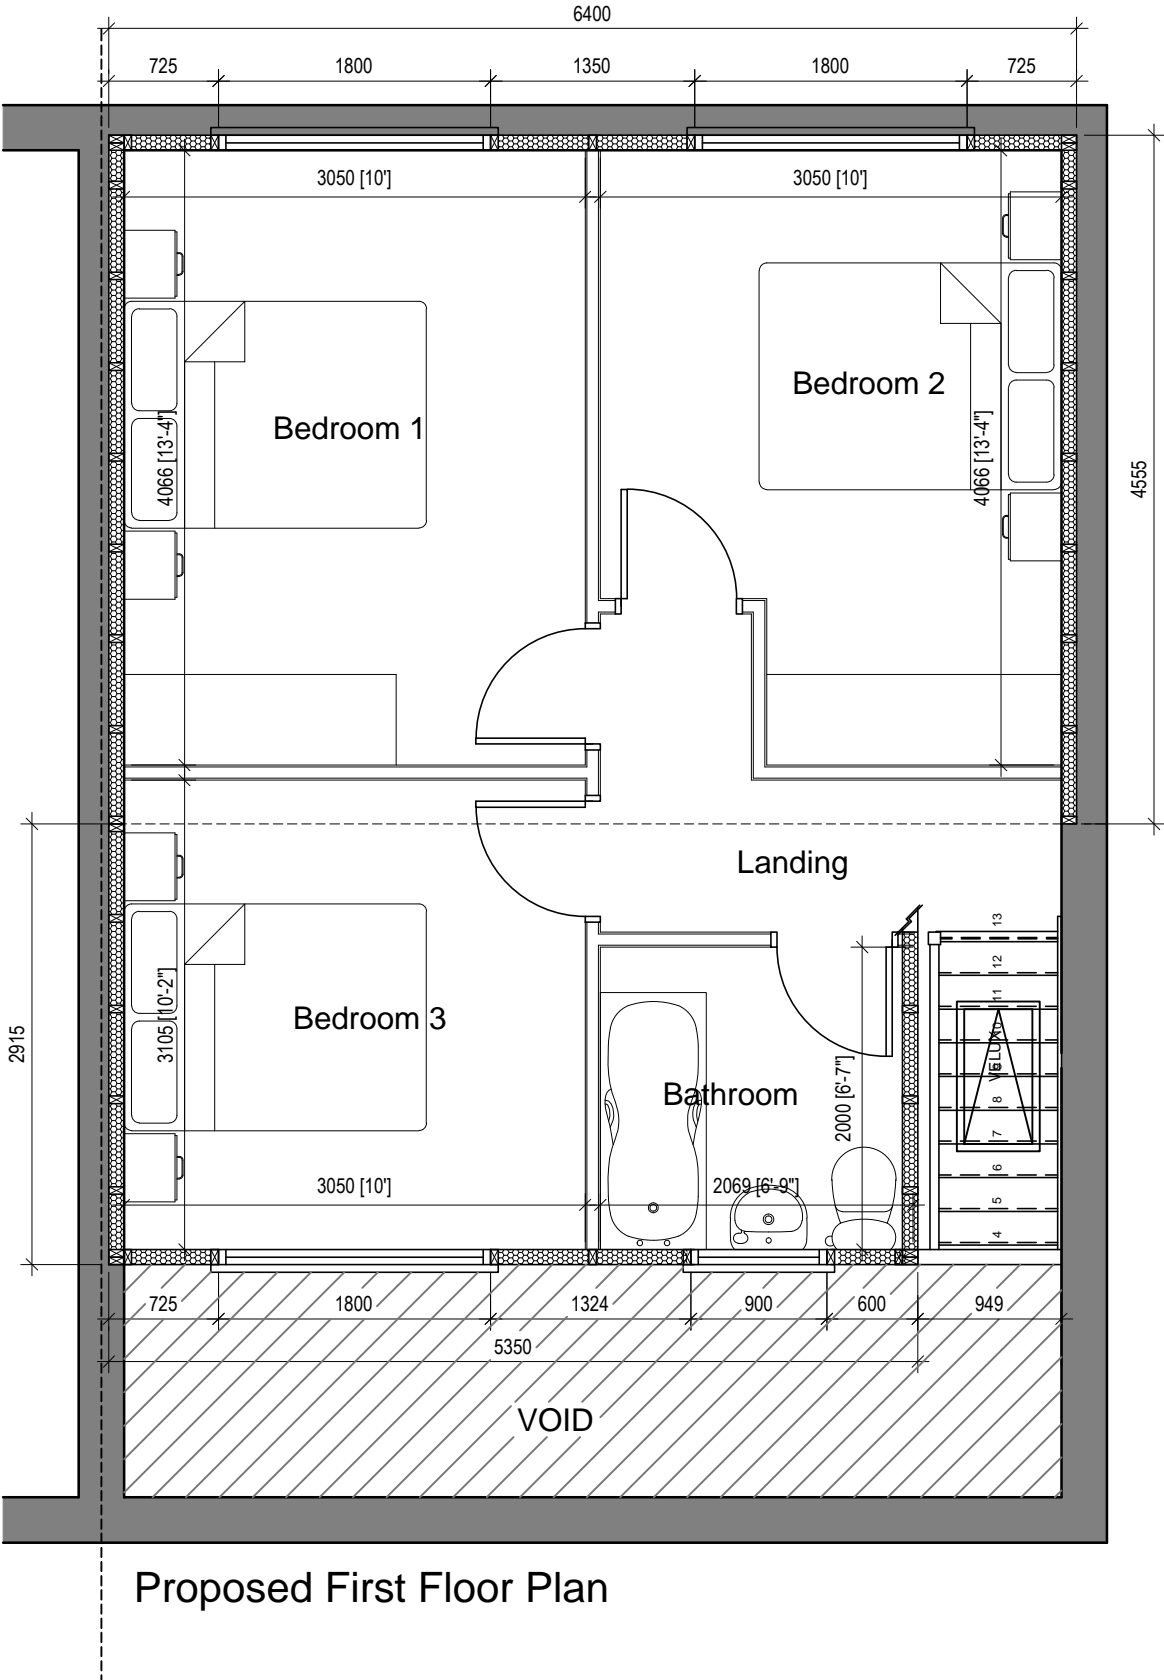

Proposed First Floor Plan

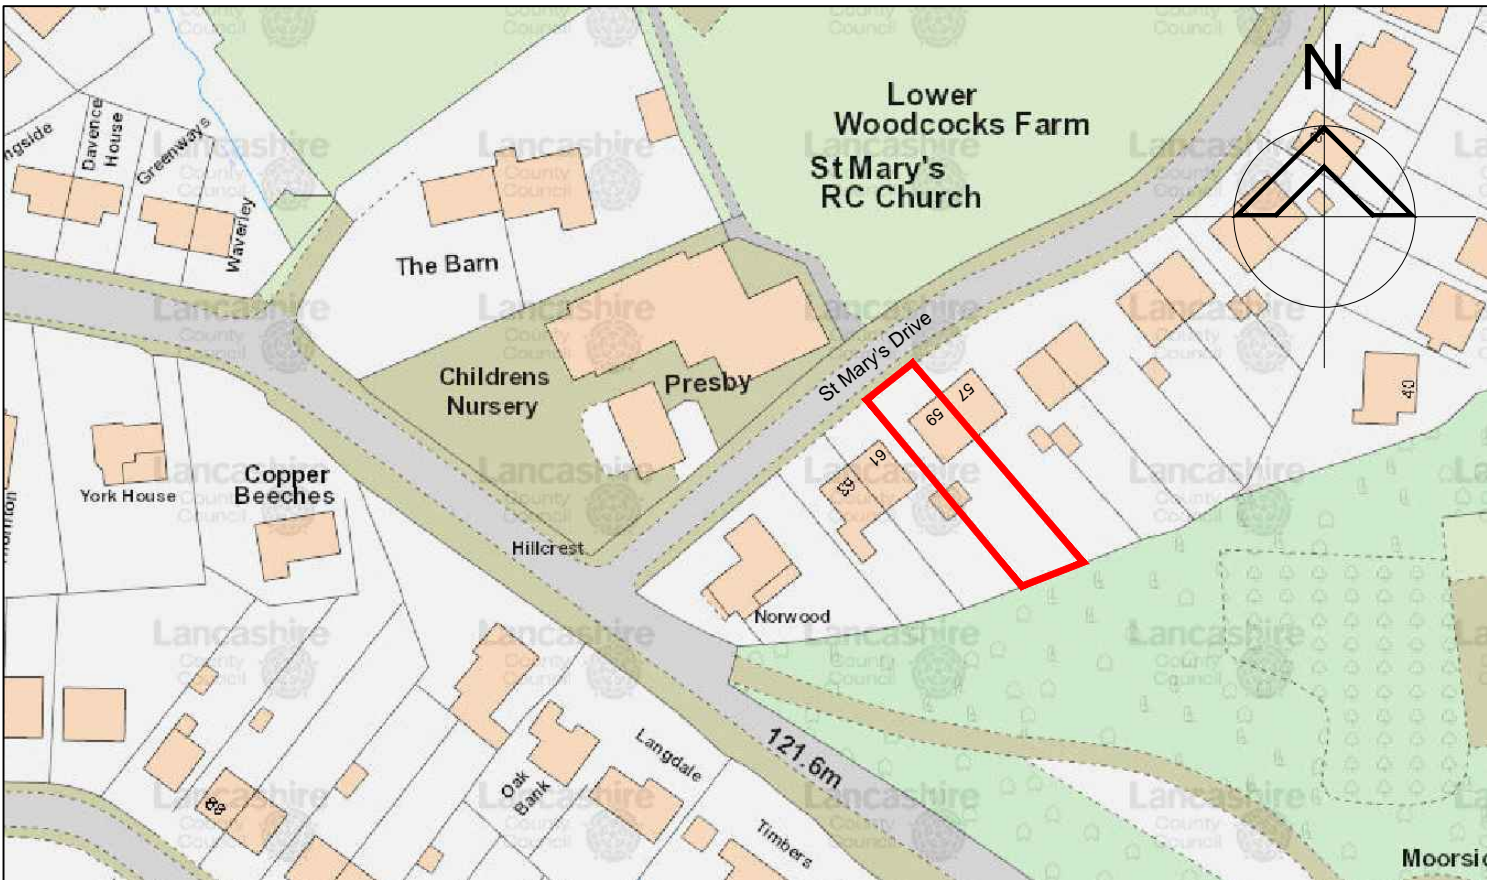


Location Plan - 1:1250 scale

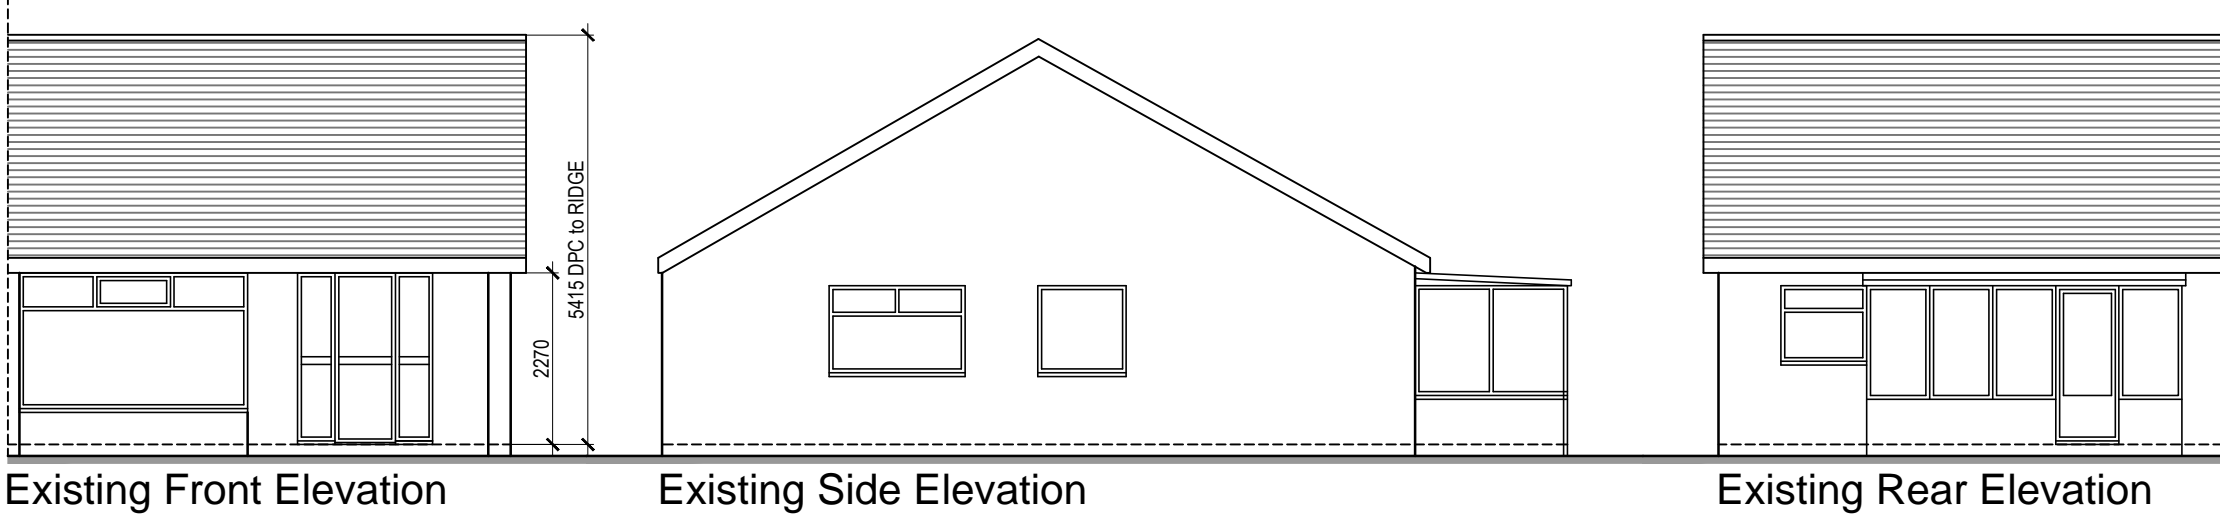

Existing Front Elevation

Existing Side Elevation

Existing Rear Elevation

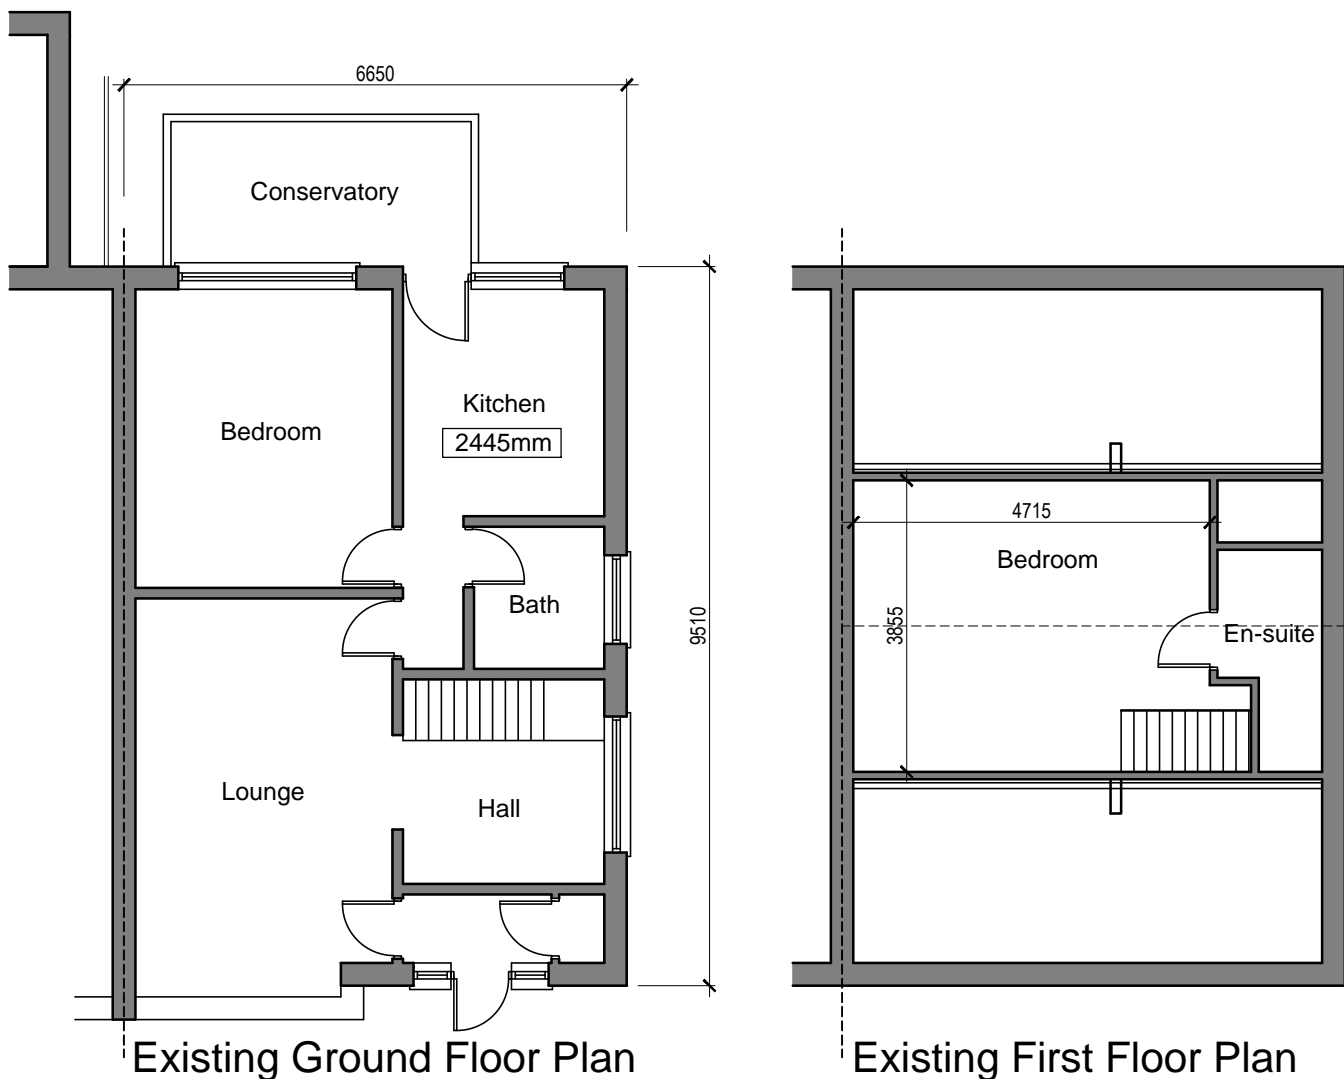

Existing Ground Floor Plan

Existing First Floor Plan

bpd Architecture
CIAT Registered practice
Suite 11, Hearle House, 5 East Terrace Bus. Park, Euxton Lane
Euxton, Chorley, Lancashire PR7 6TB
Tel: 01257 220510
web: www.betterplan.co.uk
email: info@betterplan.co.uk

Chartered Institute of
Architectural Technologists
Registered Practice

Project
**59 St Mary's Drive, Langho,
Blackburn BB6 8DL**

Title
**Proposed dormer conversion and single
storey rear extension to a semi det.**

Scale @ A1 1:50/1:100	Date Feb 2017	Ref 742	Drawn JSWR
Dwg No 742/SMD/PL	Rev B		