



Building 2

As Existing


North Facing Elevation

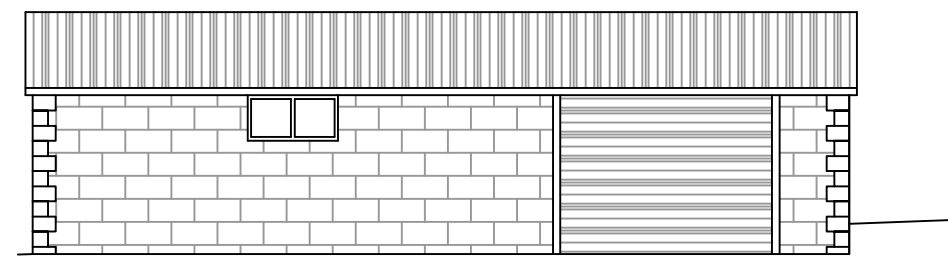


East Facing Elevation

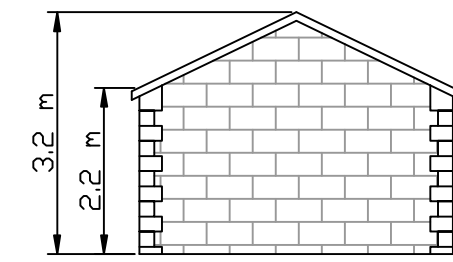


South Facing Elevation

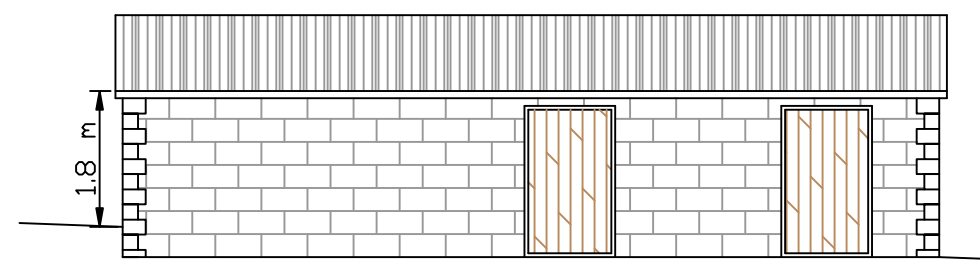


West Facing Elevation

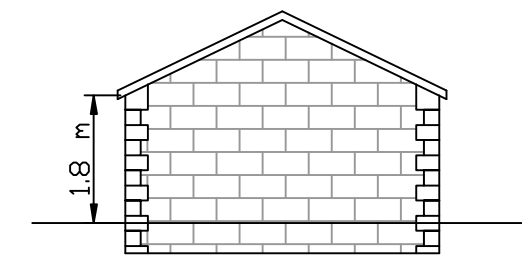

Extg Floor Plan

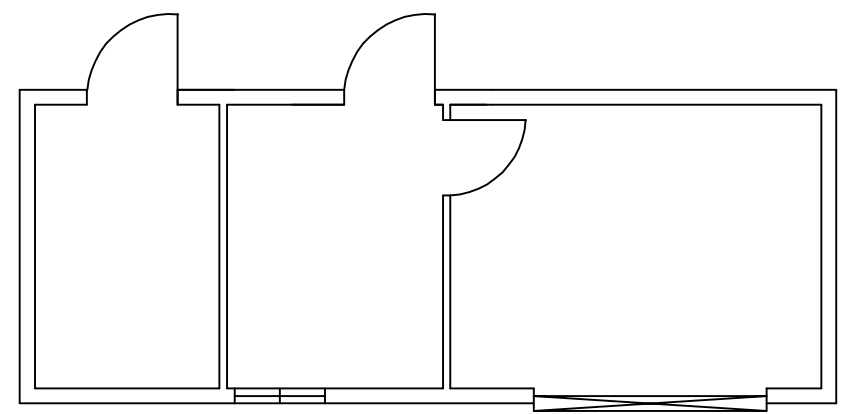

Extg Roof Plan

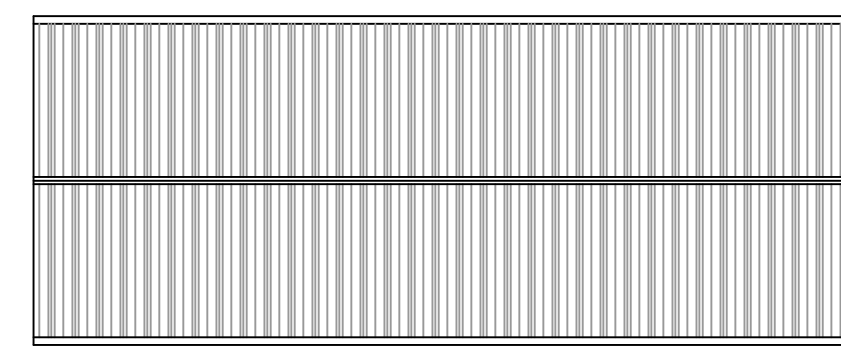

Existing Materials


Block Construction under fibre sheeting roof, stone quoins.

Proposed Materials


White painted render over extg block, Timber framed doors, Fibre sheeting for roof

As Proposed


North Facing Elevation

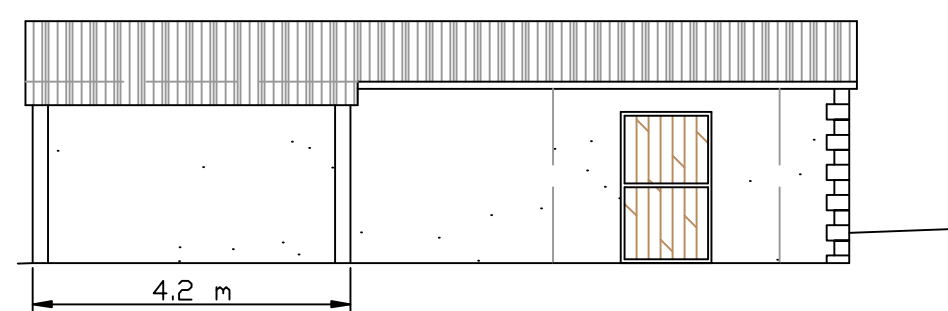


East Facing Elevation

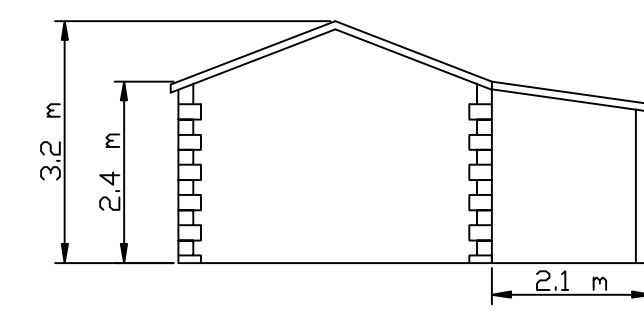


South Facing Elevation

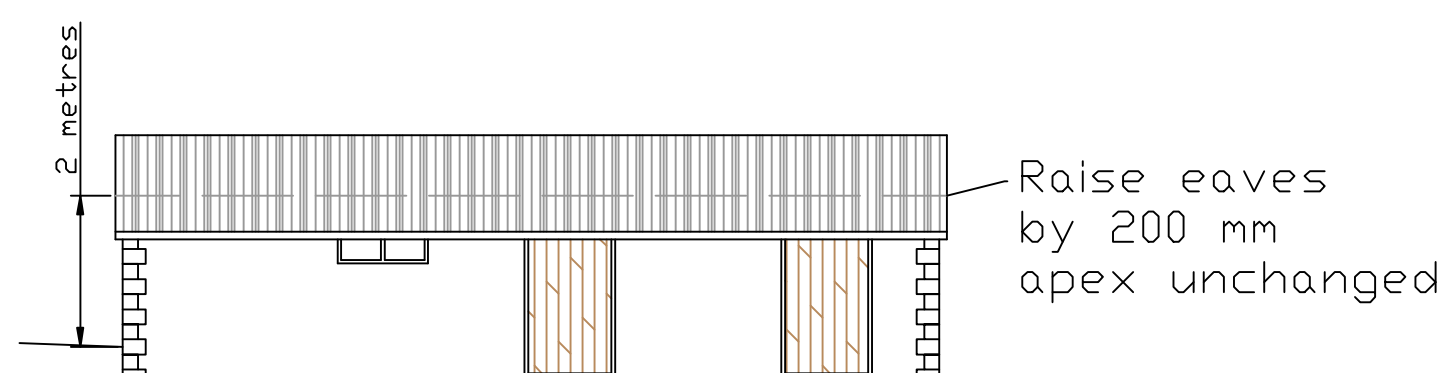


West Facing Elevation

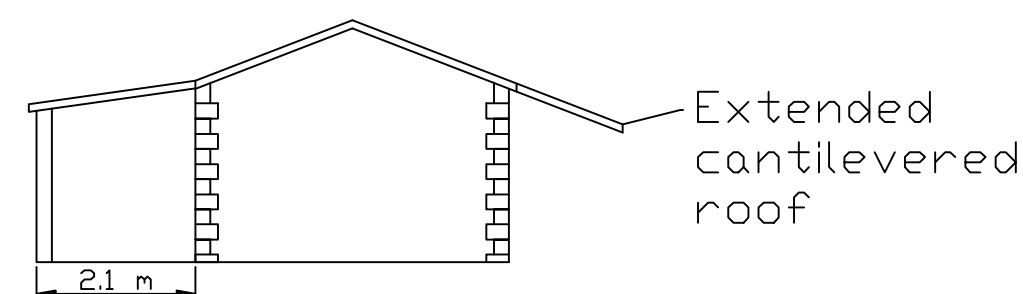


Prop Floor Plan

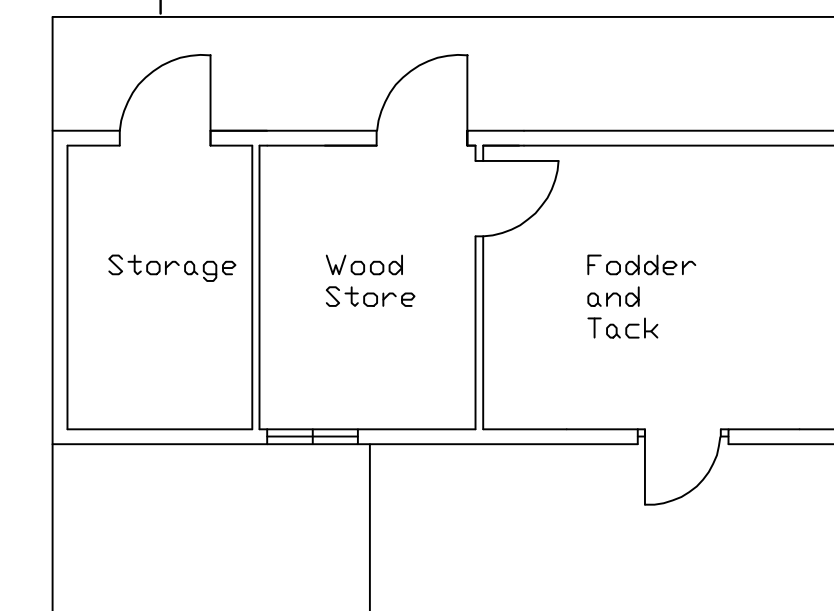

Prop Roof Plan

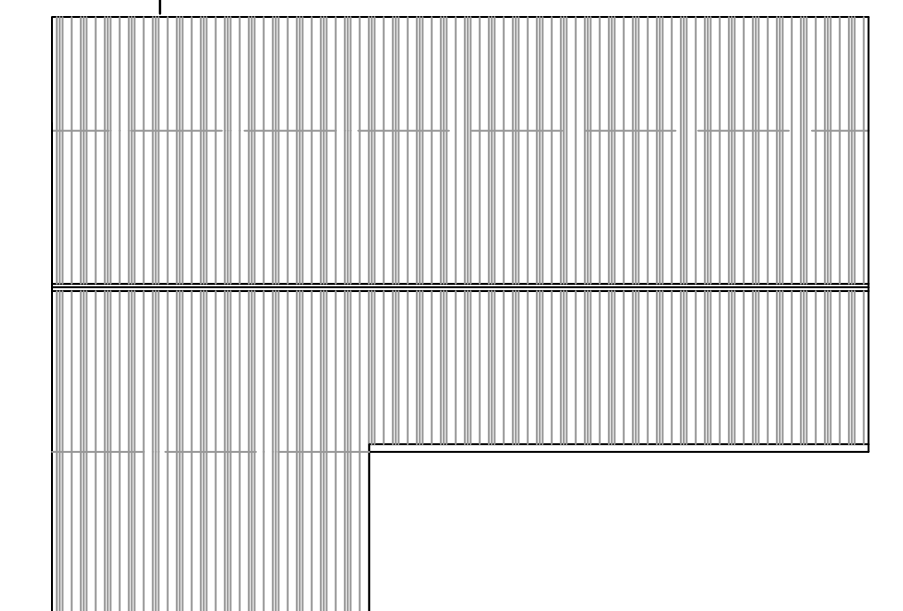

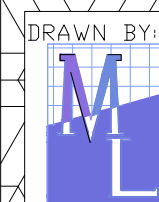DRAWN BY:  Planning Consultancy Ltd 5 Bobbin Mill Cottages, Stubbins Lane, Cloughton-on-Brock, Preston PR3 0PL Telephone: 01995 640135 Mobile: 07813296287 e-mail: mel@mpplanning.co.uk	Building 2 Proposal: Changes to Extg Buildings, new stable building & new riding arena. Site Address: 7 Saccary Ln, Mellor, Blackburn, BB1 9DL Applicant: Gillian Laughlin	DATE: 07/02/2017 DWG NO. LG/GL/3209 SCALE: 1:100 & PAPER SIZE A1
---	---	---